
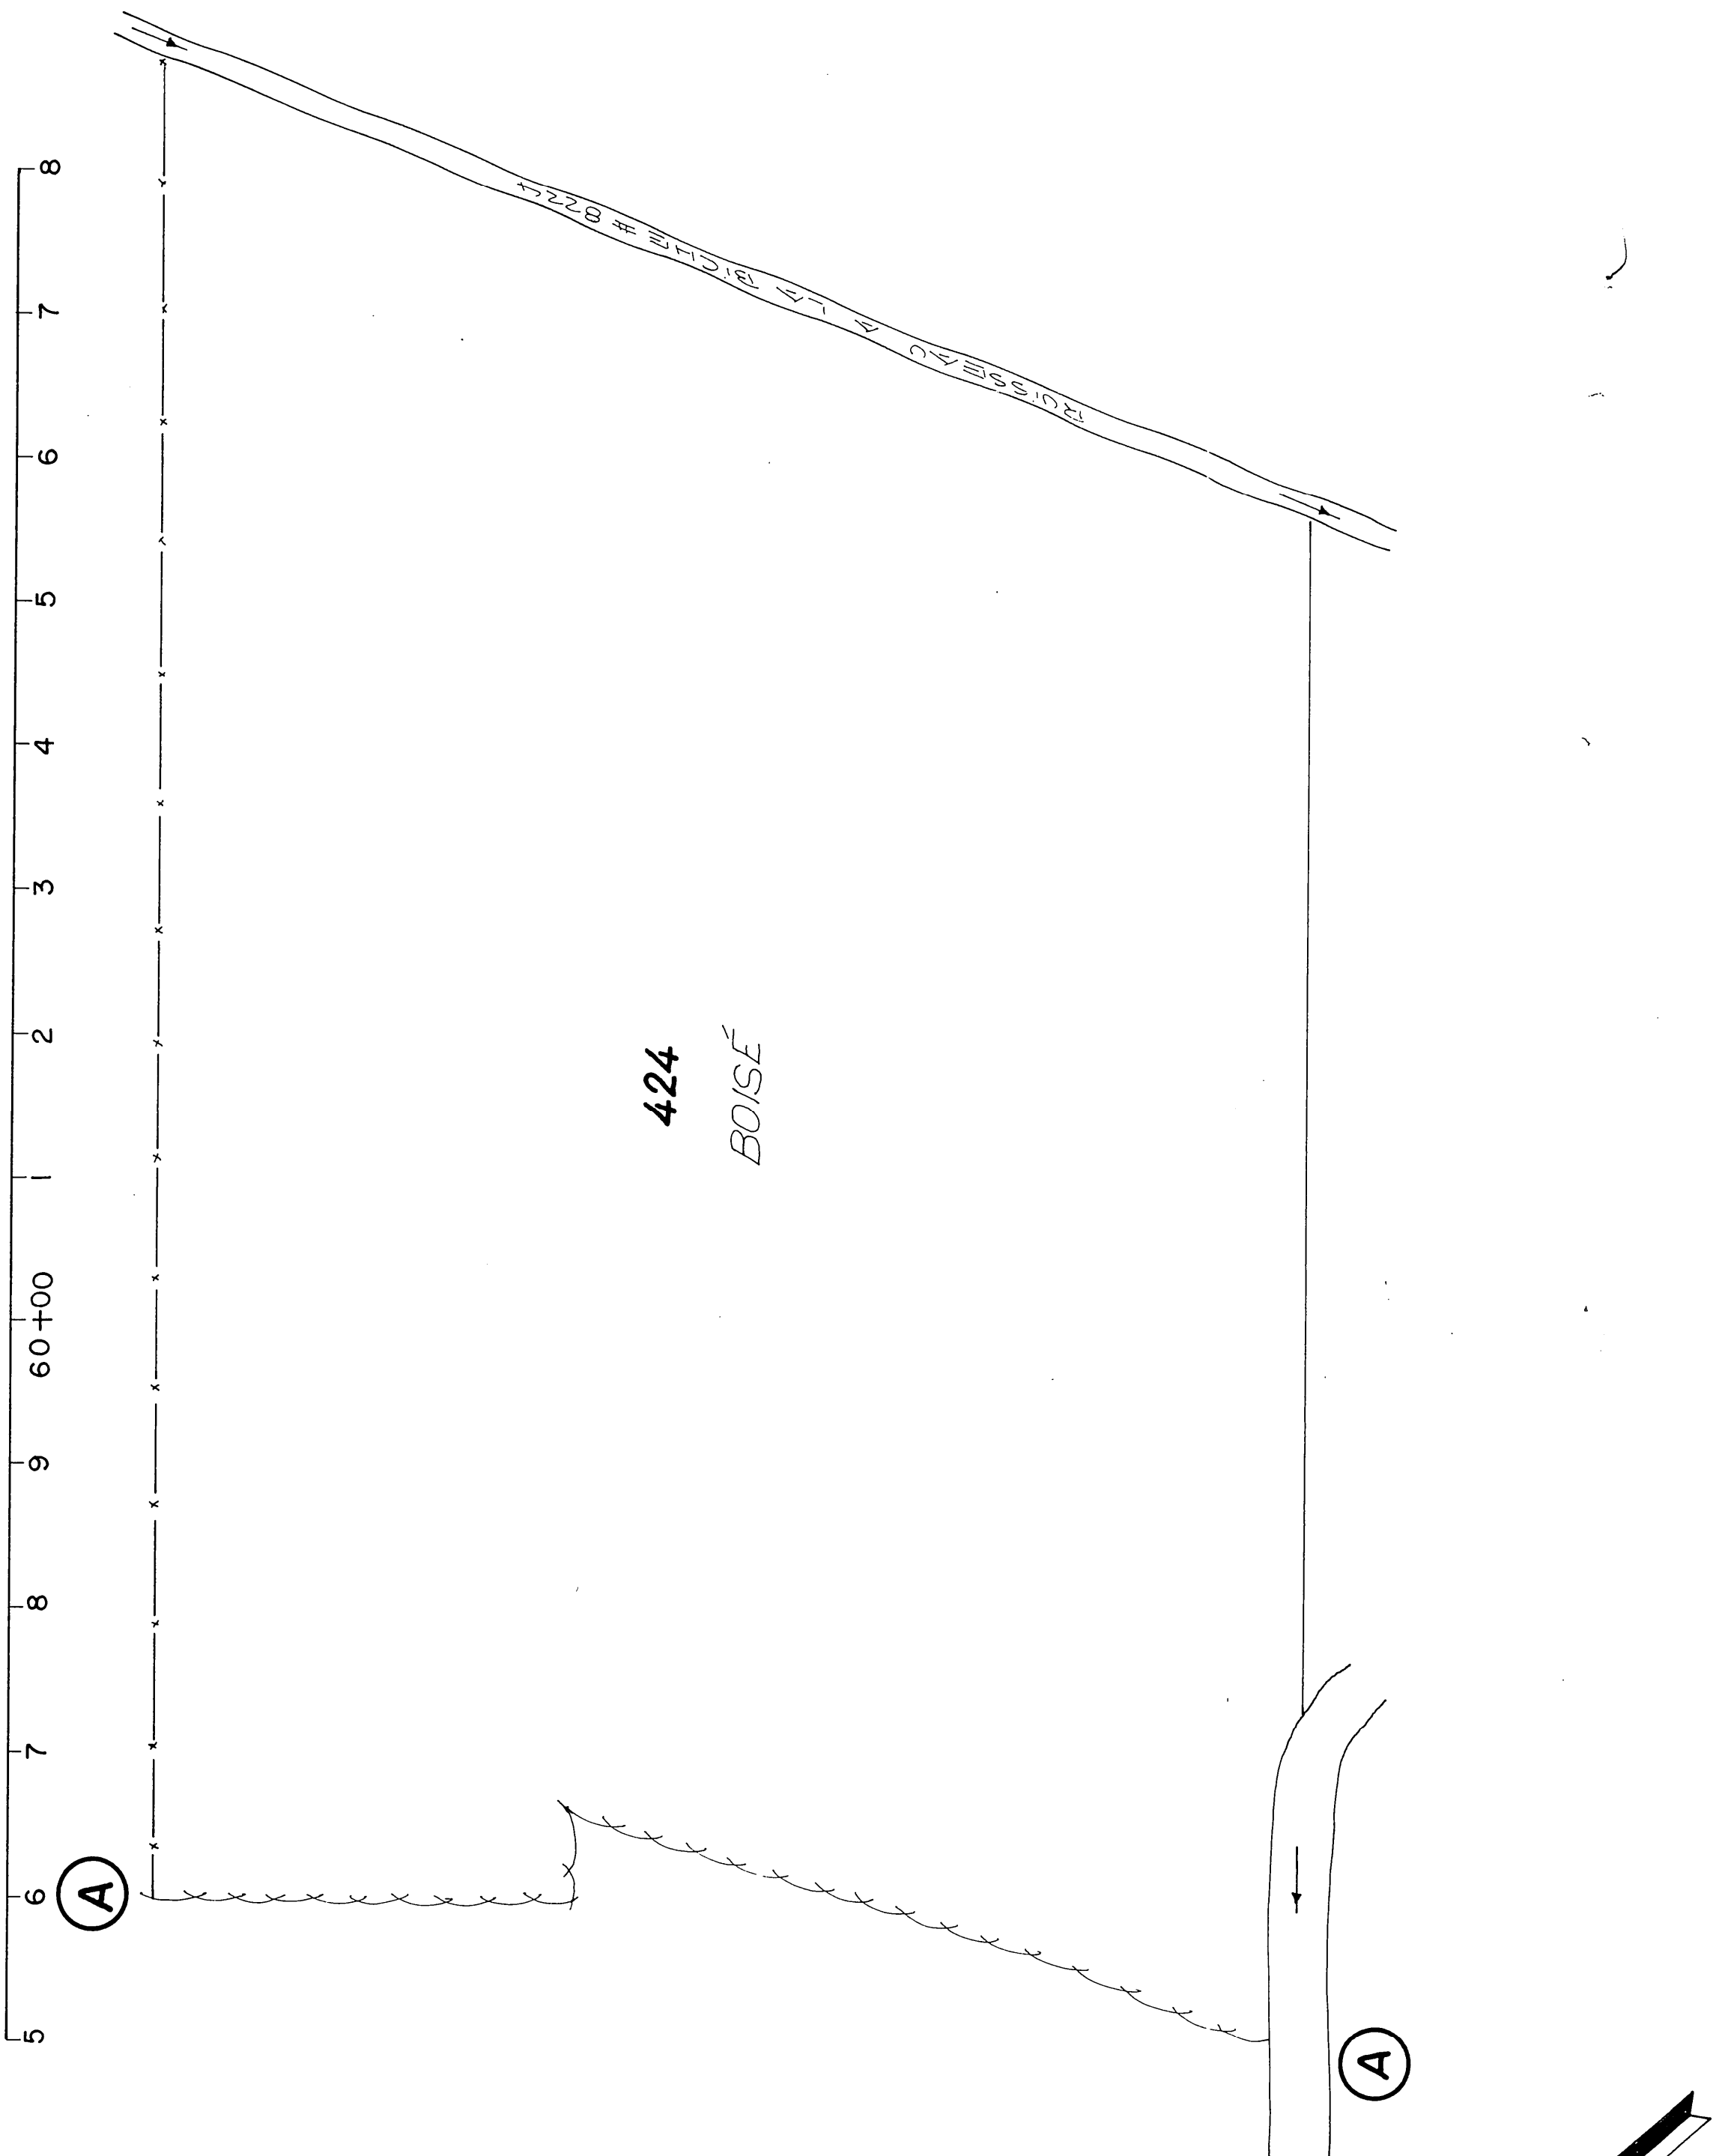
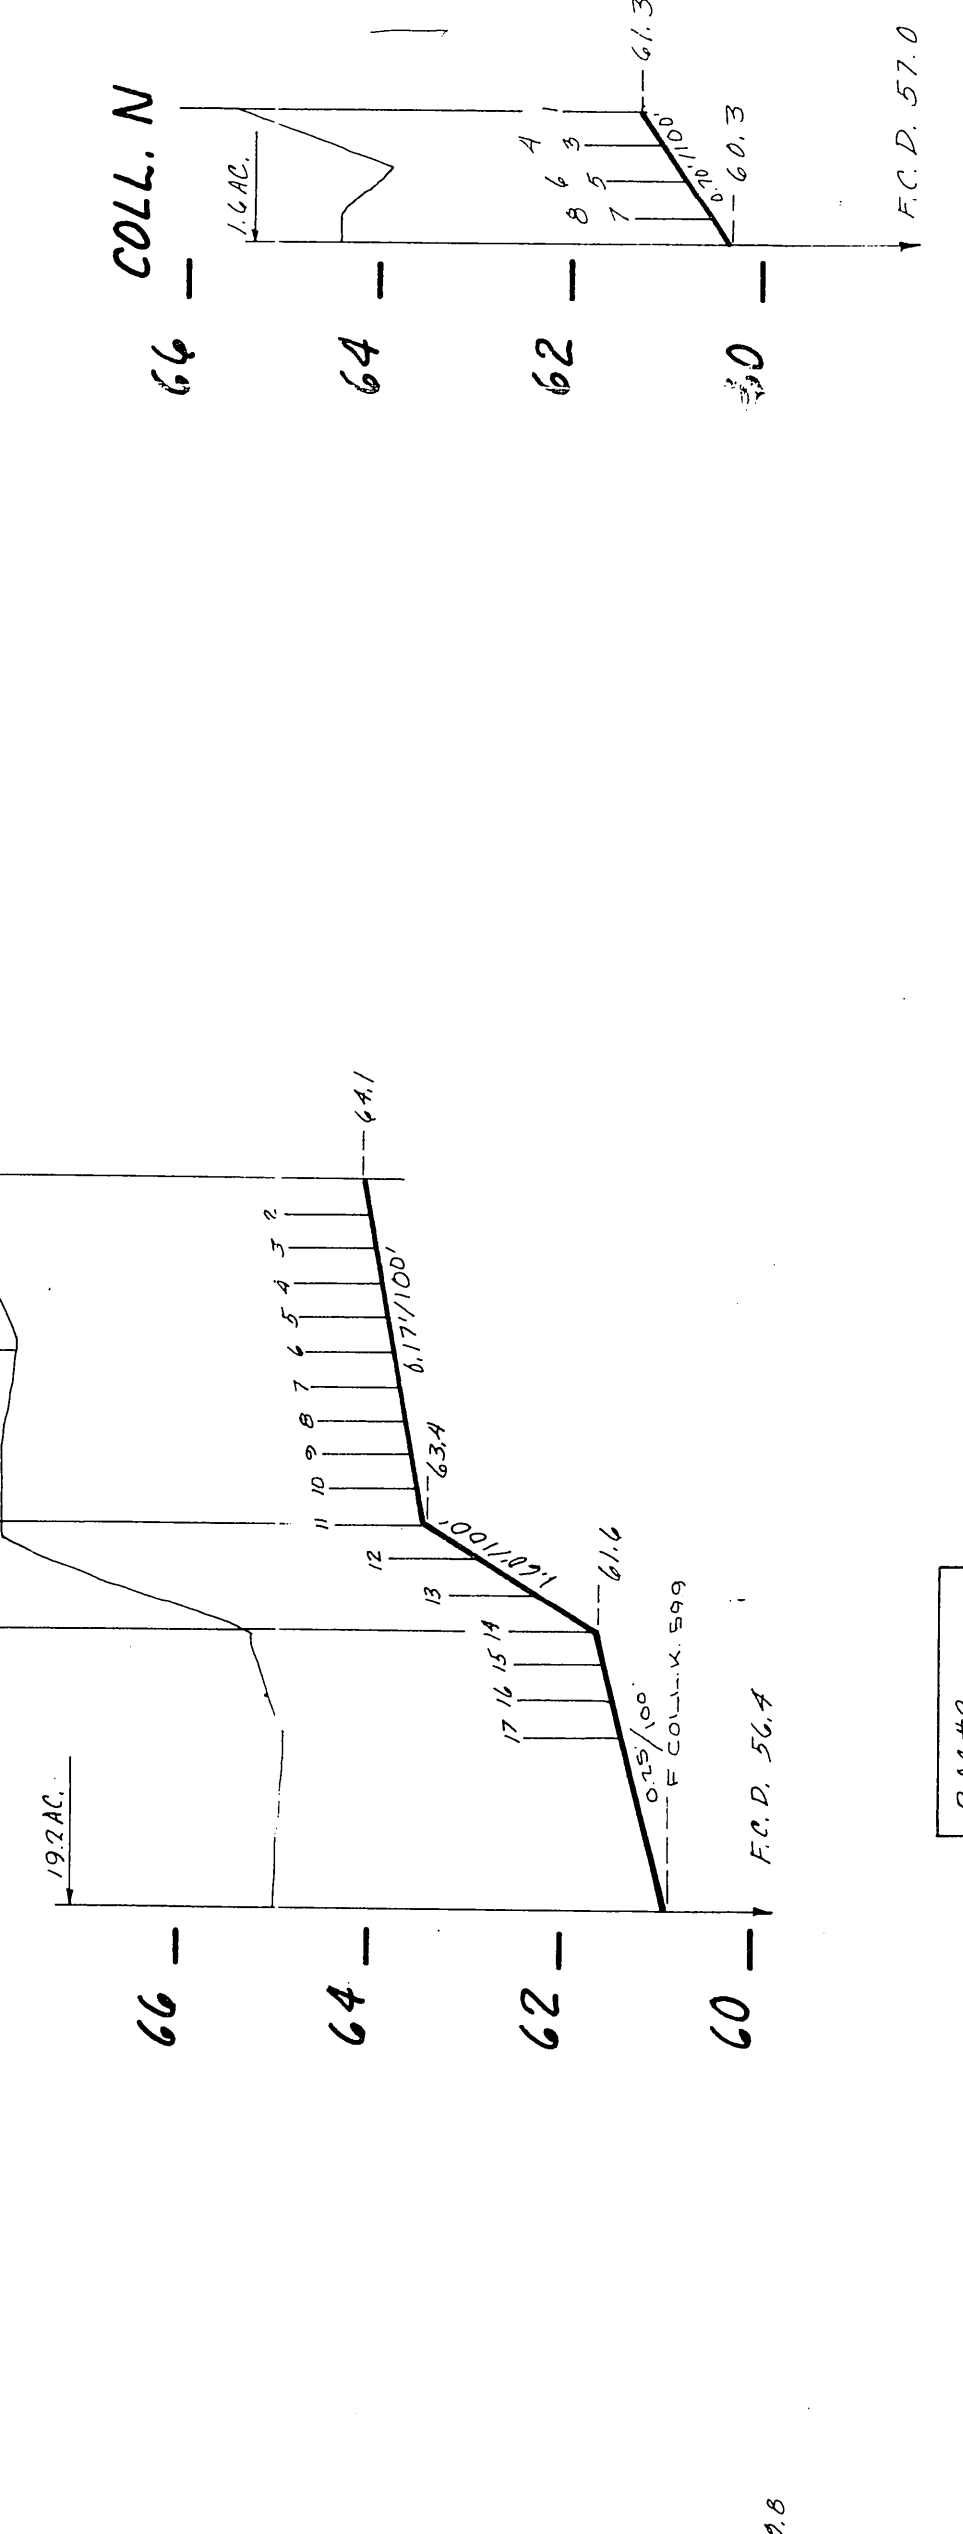


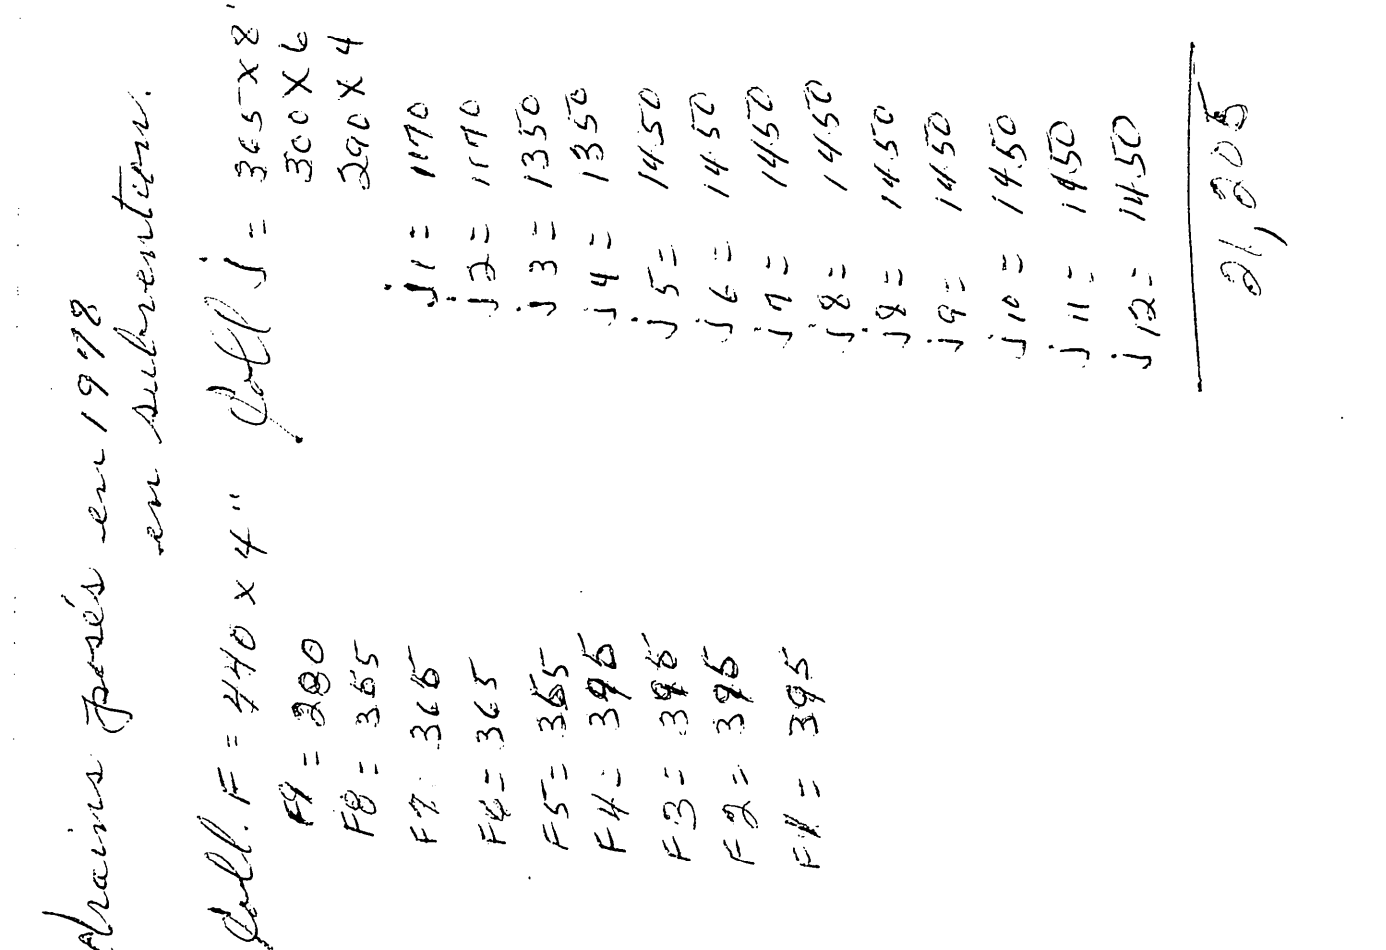

DESIGNATION	DRAINS REQUIS					
	POTERIE			POLYETHYLENE		
	6"	6"	4"	10"	8"	6"
A		560'	560'			550'
B			460'			460'
C			920'			920'
D			10,785'			10,785'
E			8,900'			8,900'
F			3,420'			3,420'
G			1,360'			1,360'
H		224'			445'	465'
I		10,785'			210'	76,170'
J		570'	22,850'	280'	360'	22,865'
K			2,680'			2,680'
L			6,935'			6,935'
M			2,740'			2,740'
N						
O						
P			540'			540'
Q		795'	21,000'		280'	10,55'
R			8,405'			8,405'
TOTAL						
GRAND TOTAL						

* — TUYAU DE POLYÉTHYLÈNE AUTORISÉ.

NOTES : — IL EST RECOMMANDÉ DE COUVRIR LES DRAINS D'UN MATÉRIAU FILTRANT.

— CE PLAN RÉPOND À LA DEMANDE DU: 28-06-72.

