


DESIGNATION	DRAIN REQUIREMENTS				POLYETHYLENE			
	8"	6"	4"	3"	10"	8"	6"	4"
A	30	235	17,955	30	330	17,500		
B		1,760	16,920	1540	6,825	16,825		
C			2430		335	2,430		
D			4,590			4,590		
E			26,35			26,35		
F			1,530			1,530		
G			940			940		
TOTAL	30	2,015	46,840	30	1540	665	46,450	
G TOTAL			46,865	PILIN				

NOTES: — IL EST RECOMMANDÉ DE COUVRIR LES DRAINES D'UN MATÉRIAU FILTRANT.

.. — CE PLAN RÉPOND À LA DEMANDE DU 1/10/1971.

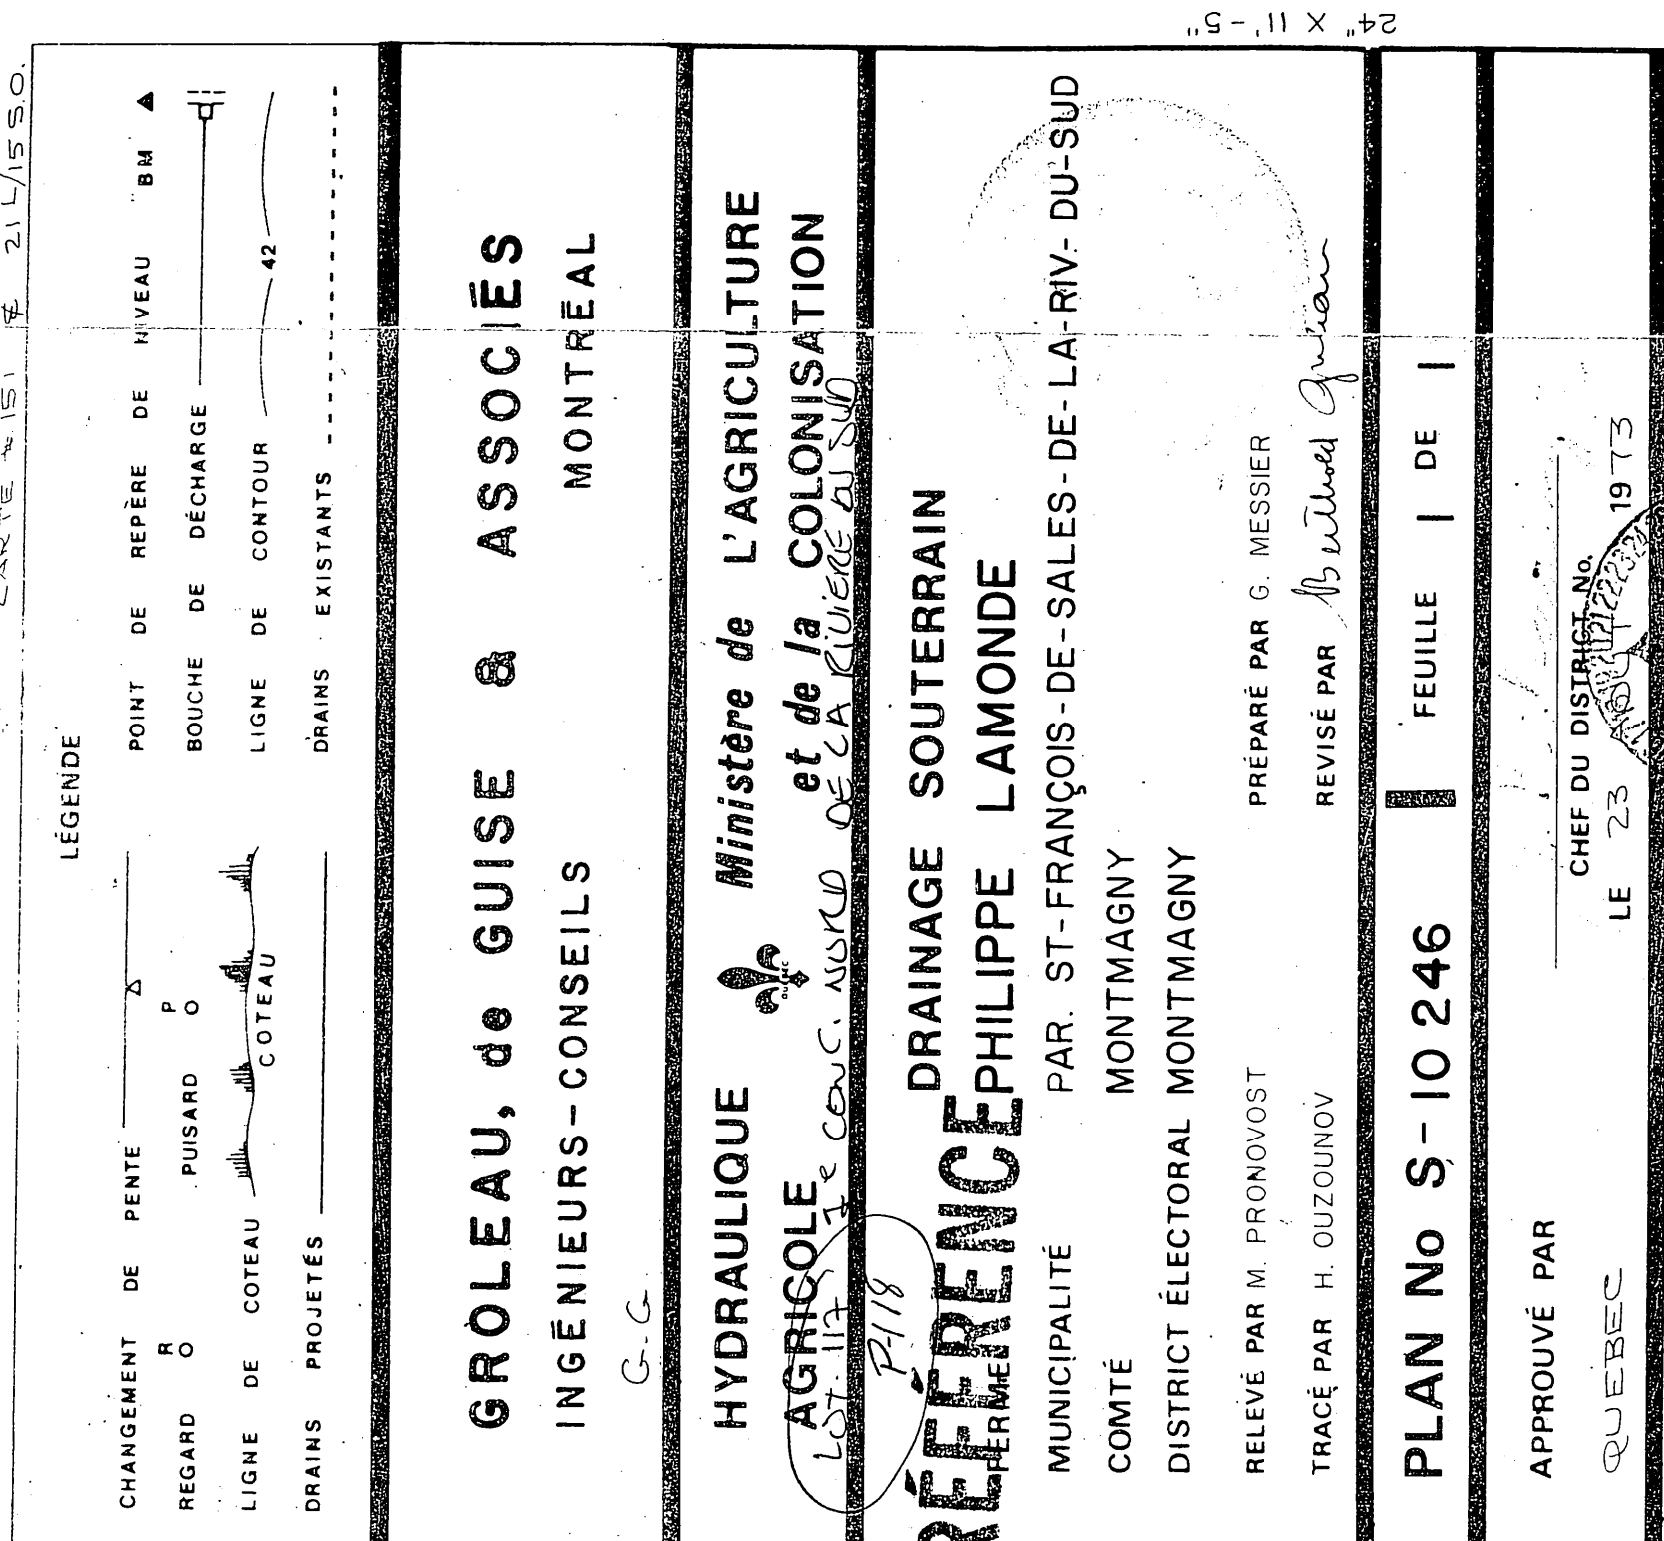

CHIEF DU DISTRICT NO 2
HYDRAULIQUE AGRIC
MINISTÈRE DE L'AGRICULTURE
17, MGR. GRANDIN
TE-FOY, QUÉBEC.
1V 3X8

