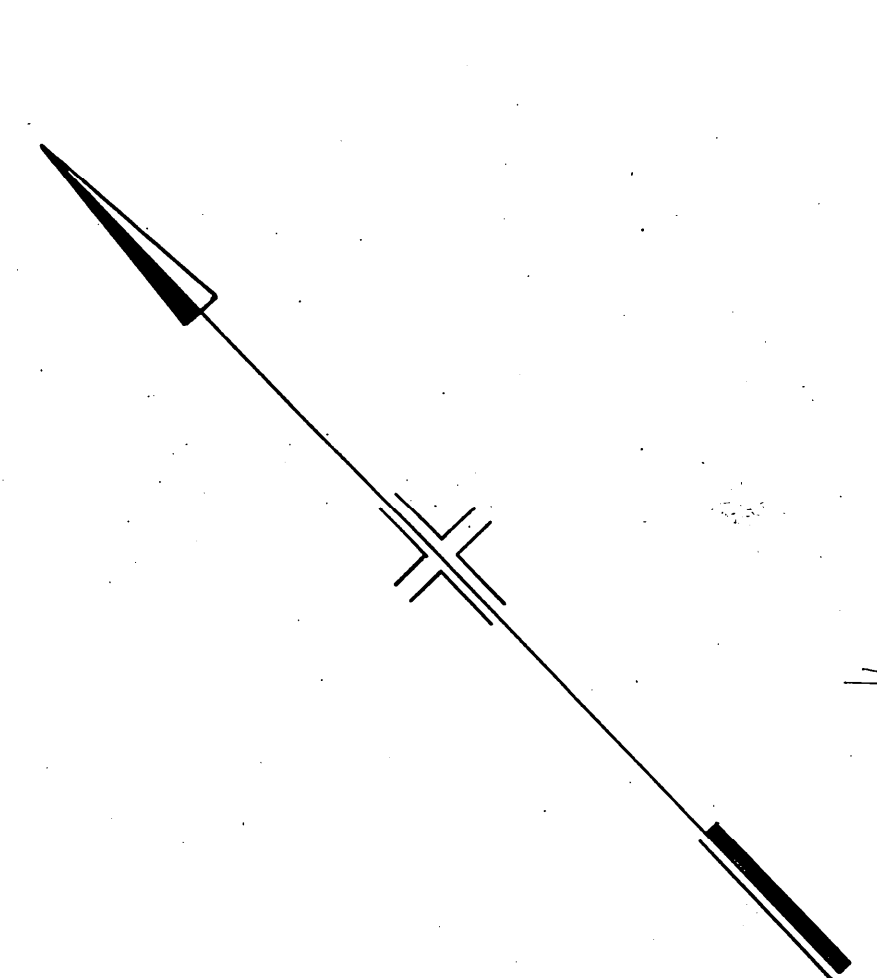
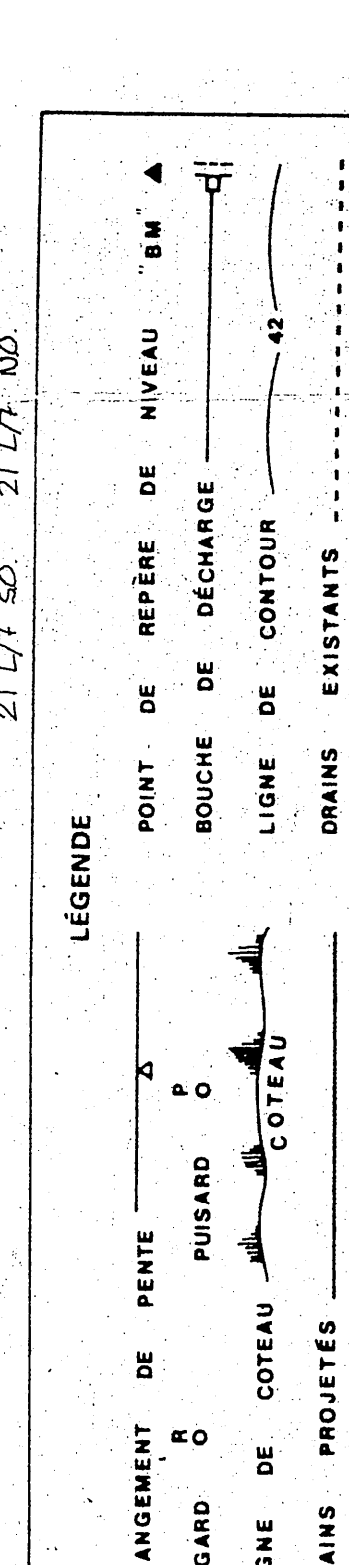


PROFONDEUR MINIMUM DES DRAINS: 30" .

49, 67 ϕ 4th ϕ

[illegible]