



DRAINS REQUIS									
DESIGNATION	POTERIE			POLYETHYLENE					
	250mm NO	200mm NO	150mm NO	100mm NO	250mm 10	200mm 10	150mm 8	100mm 4	
COLLECTEUR									
"A"			114	474				442	
"B"				685				580	
LATERAL									
"A"									3691
"B"									4282
TOTAUX			114	9132				251	8995
GRAND TOTAL				9246					9246

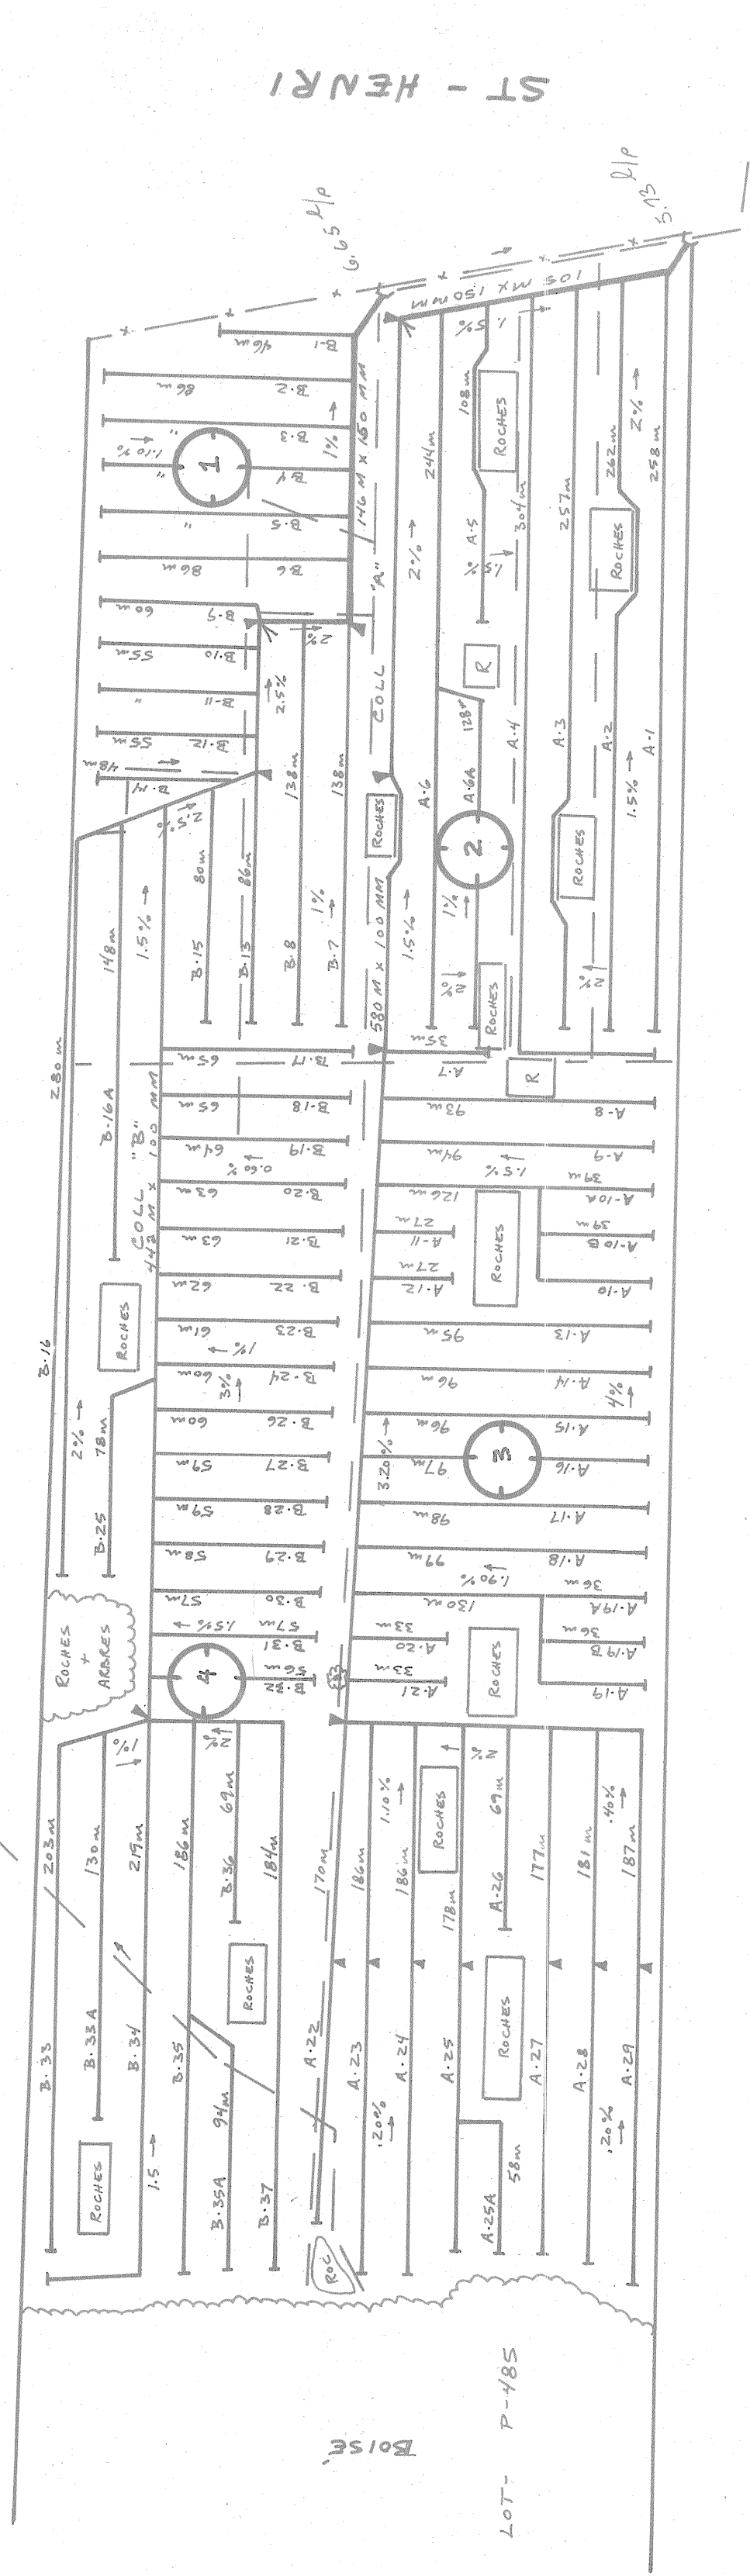

ESP 1/5.25 M

3: 0.122

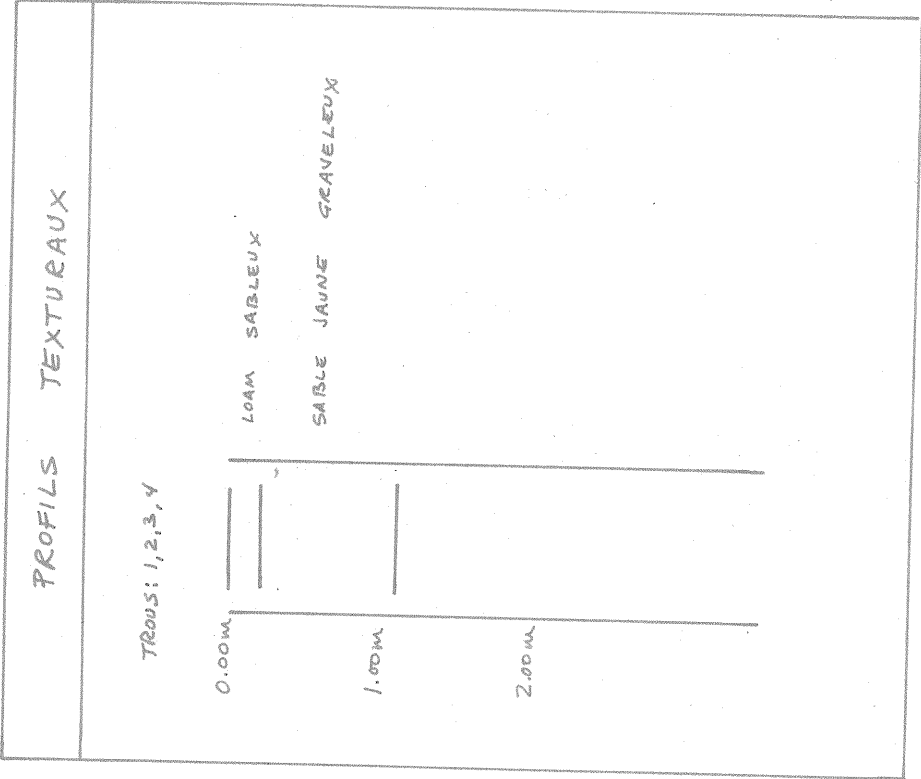



SUPERFIE TOTALE ETUDIEE: 14.73 HECTARES

PLAN DE LOCALISATION

ECHELLE 1/400,000

REF: 21 L/II S.E.

LEGENDE

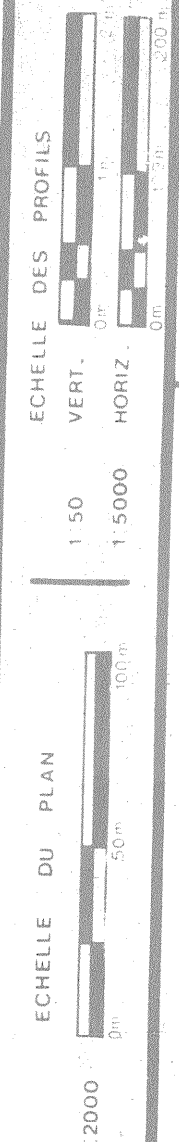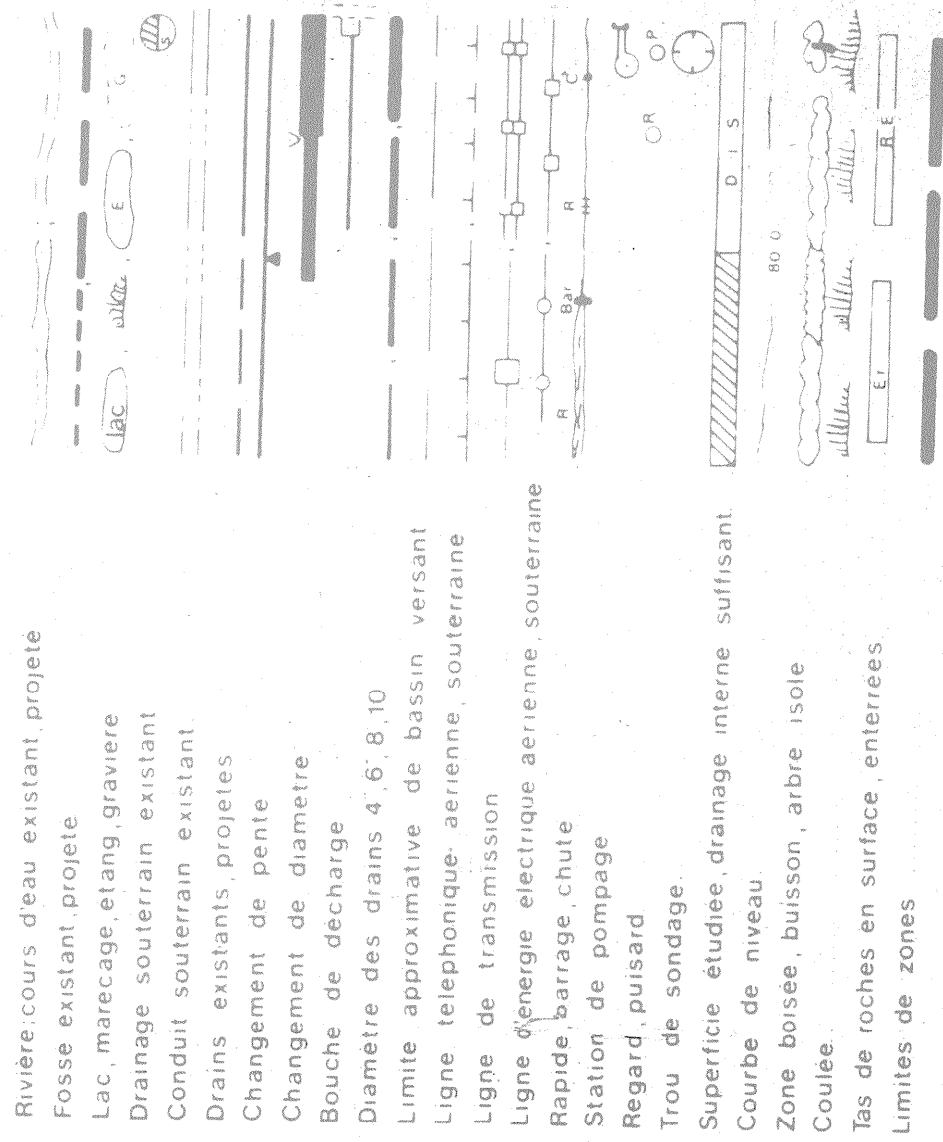

GUY AREL
ingénieur
drumondville

819-478-2723

MARCEL POIRIER & FILS INC.

DUMENT-MANDATE PAR: JEAN-PAUL CHABOT

AUD. POST. 574 Rg. St-Henri

St-Bernard

CTE: Beauce-Nord

TEL: 1-418-475-6339

LE 17 juillet 1984

DRAINAGE SOUTERRAIN

FERME JEAN-PAUL CHABOT

LOT P-485

RANG ST-HENRI

MUNICIPALITE ST-BERNARD

COMTE MUNICIPAL DORCHESTER

DISTRICT ELECTORAL BEAUC-NORD

PLAN NO PRODUCTEUR AGRICOLE 22780 03 01

FIDUCI 1 EL 1

MINISTRE DE L'AGRICULTURE DU QUEBEC

SERVICE DE L'HYDRAULIQUE AGRICOLE

DEPOSE LE 840790