
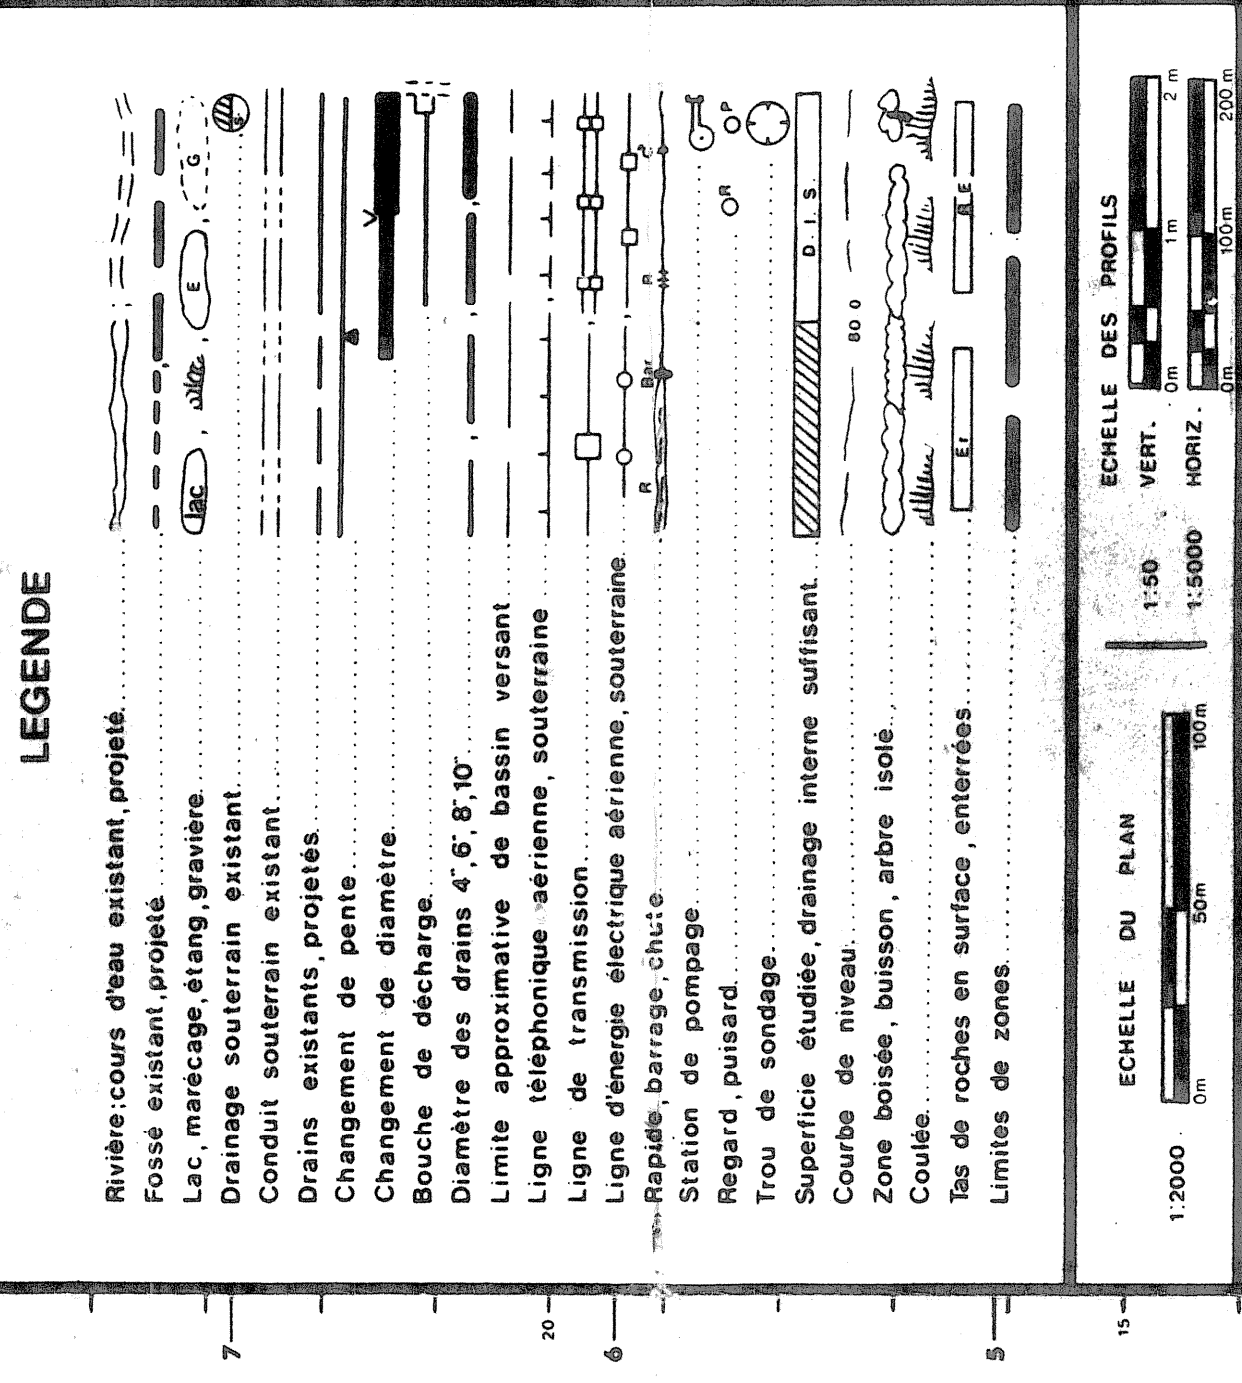
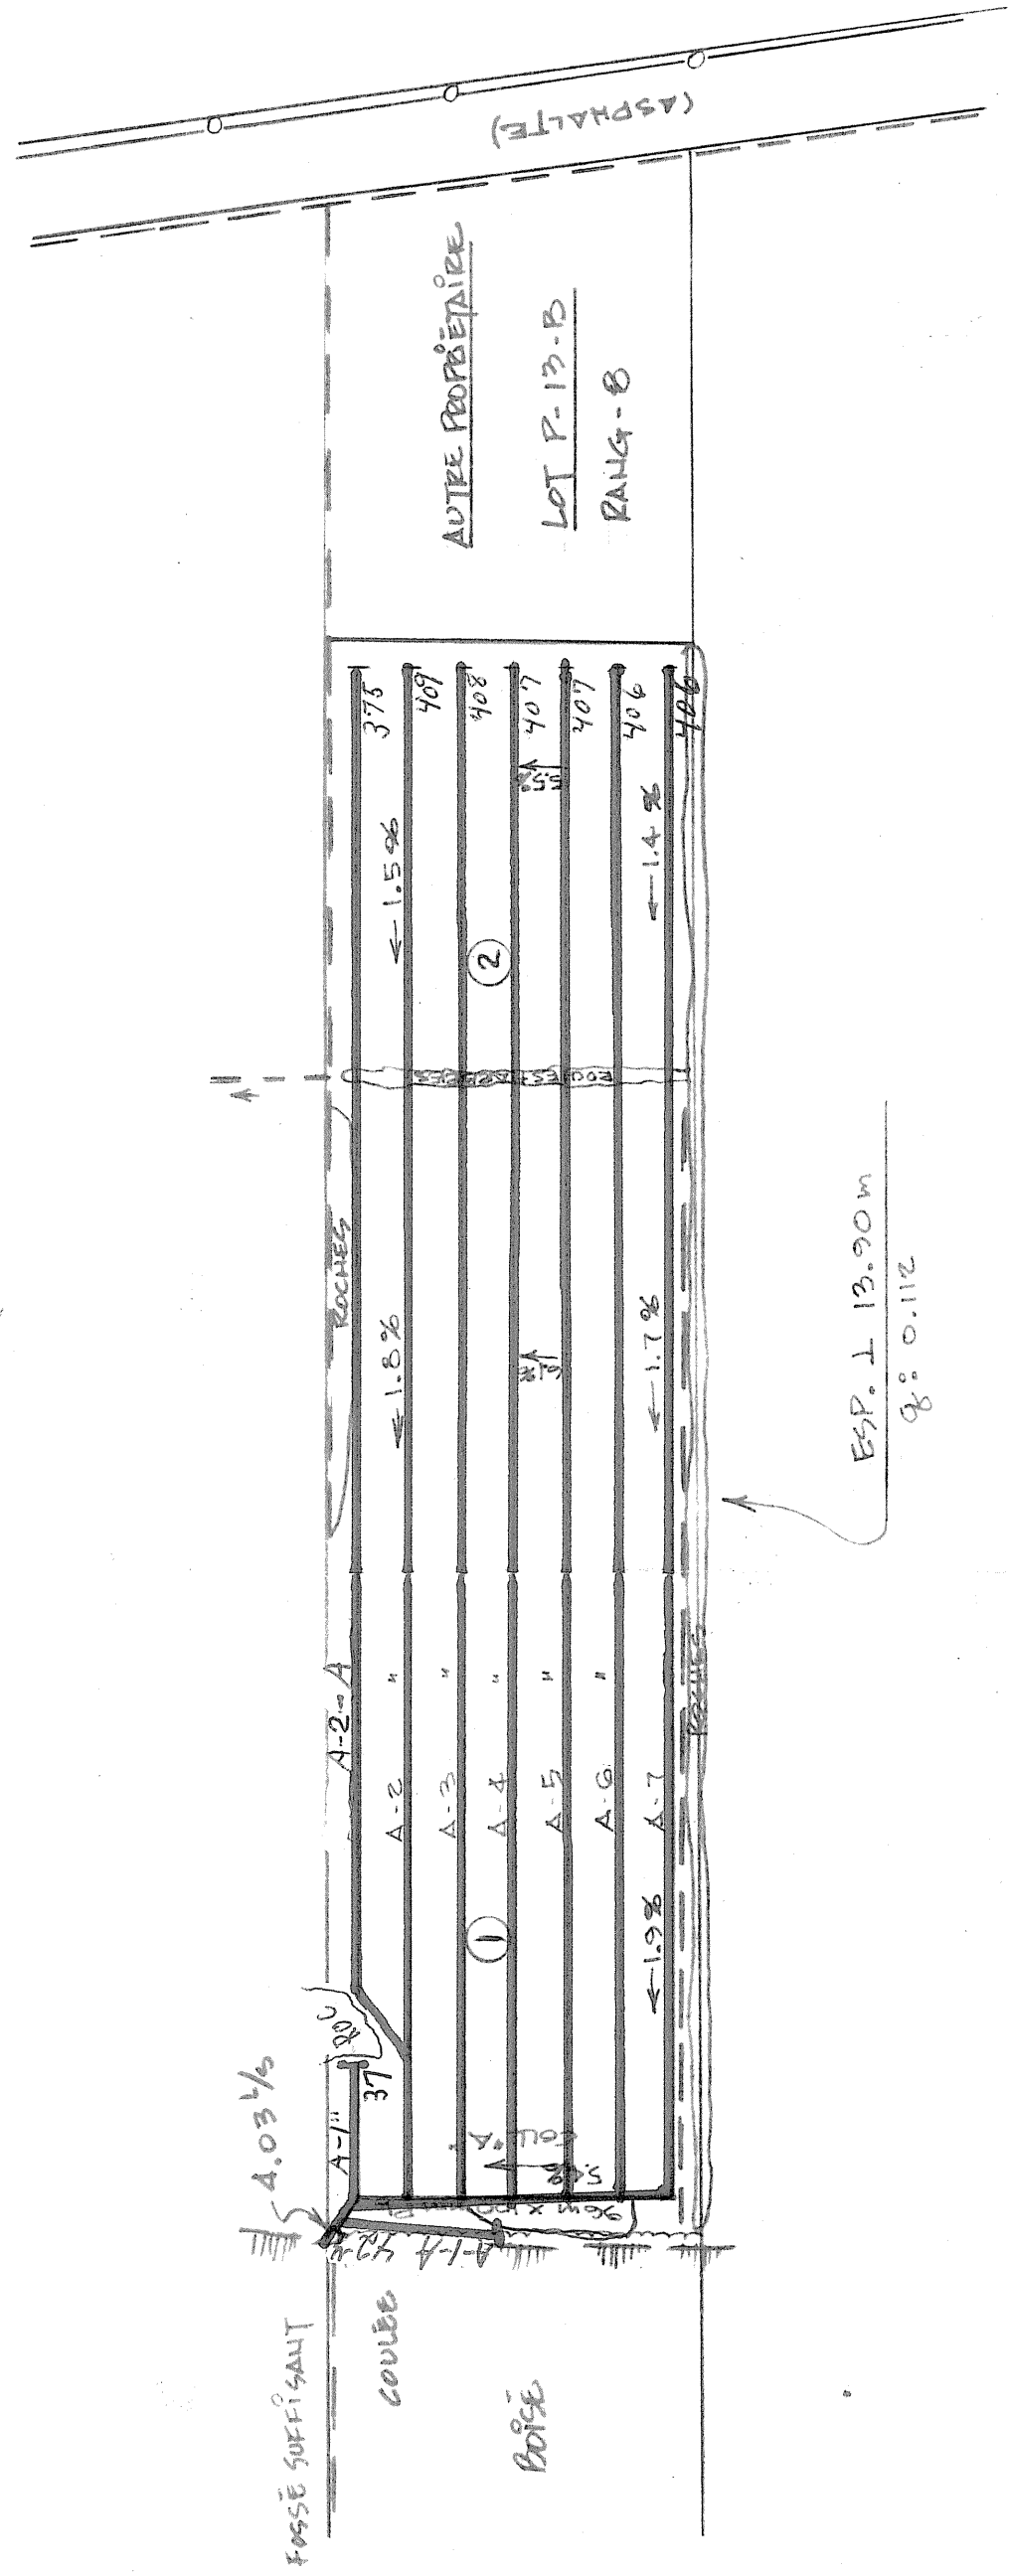
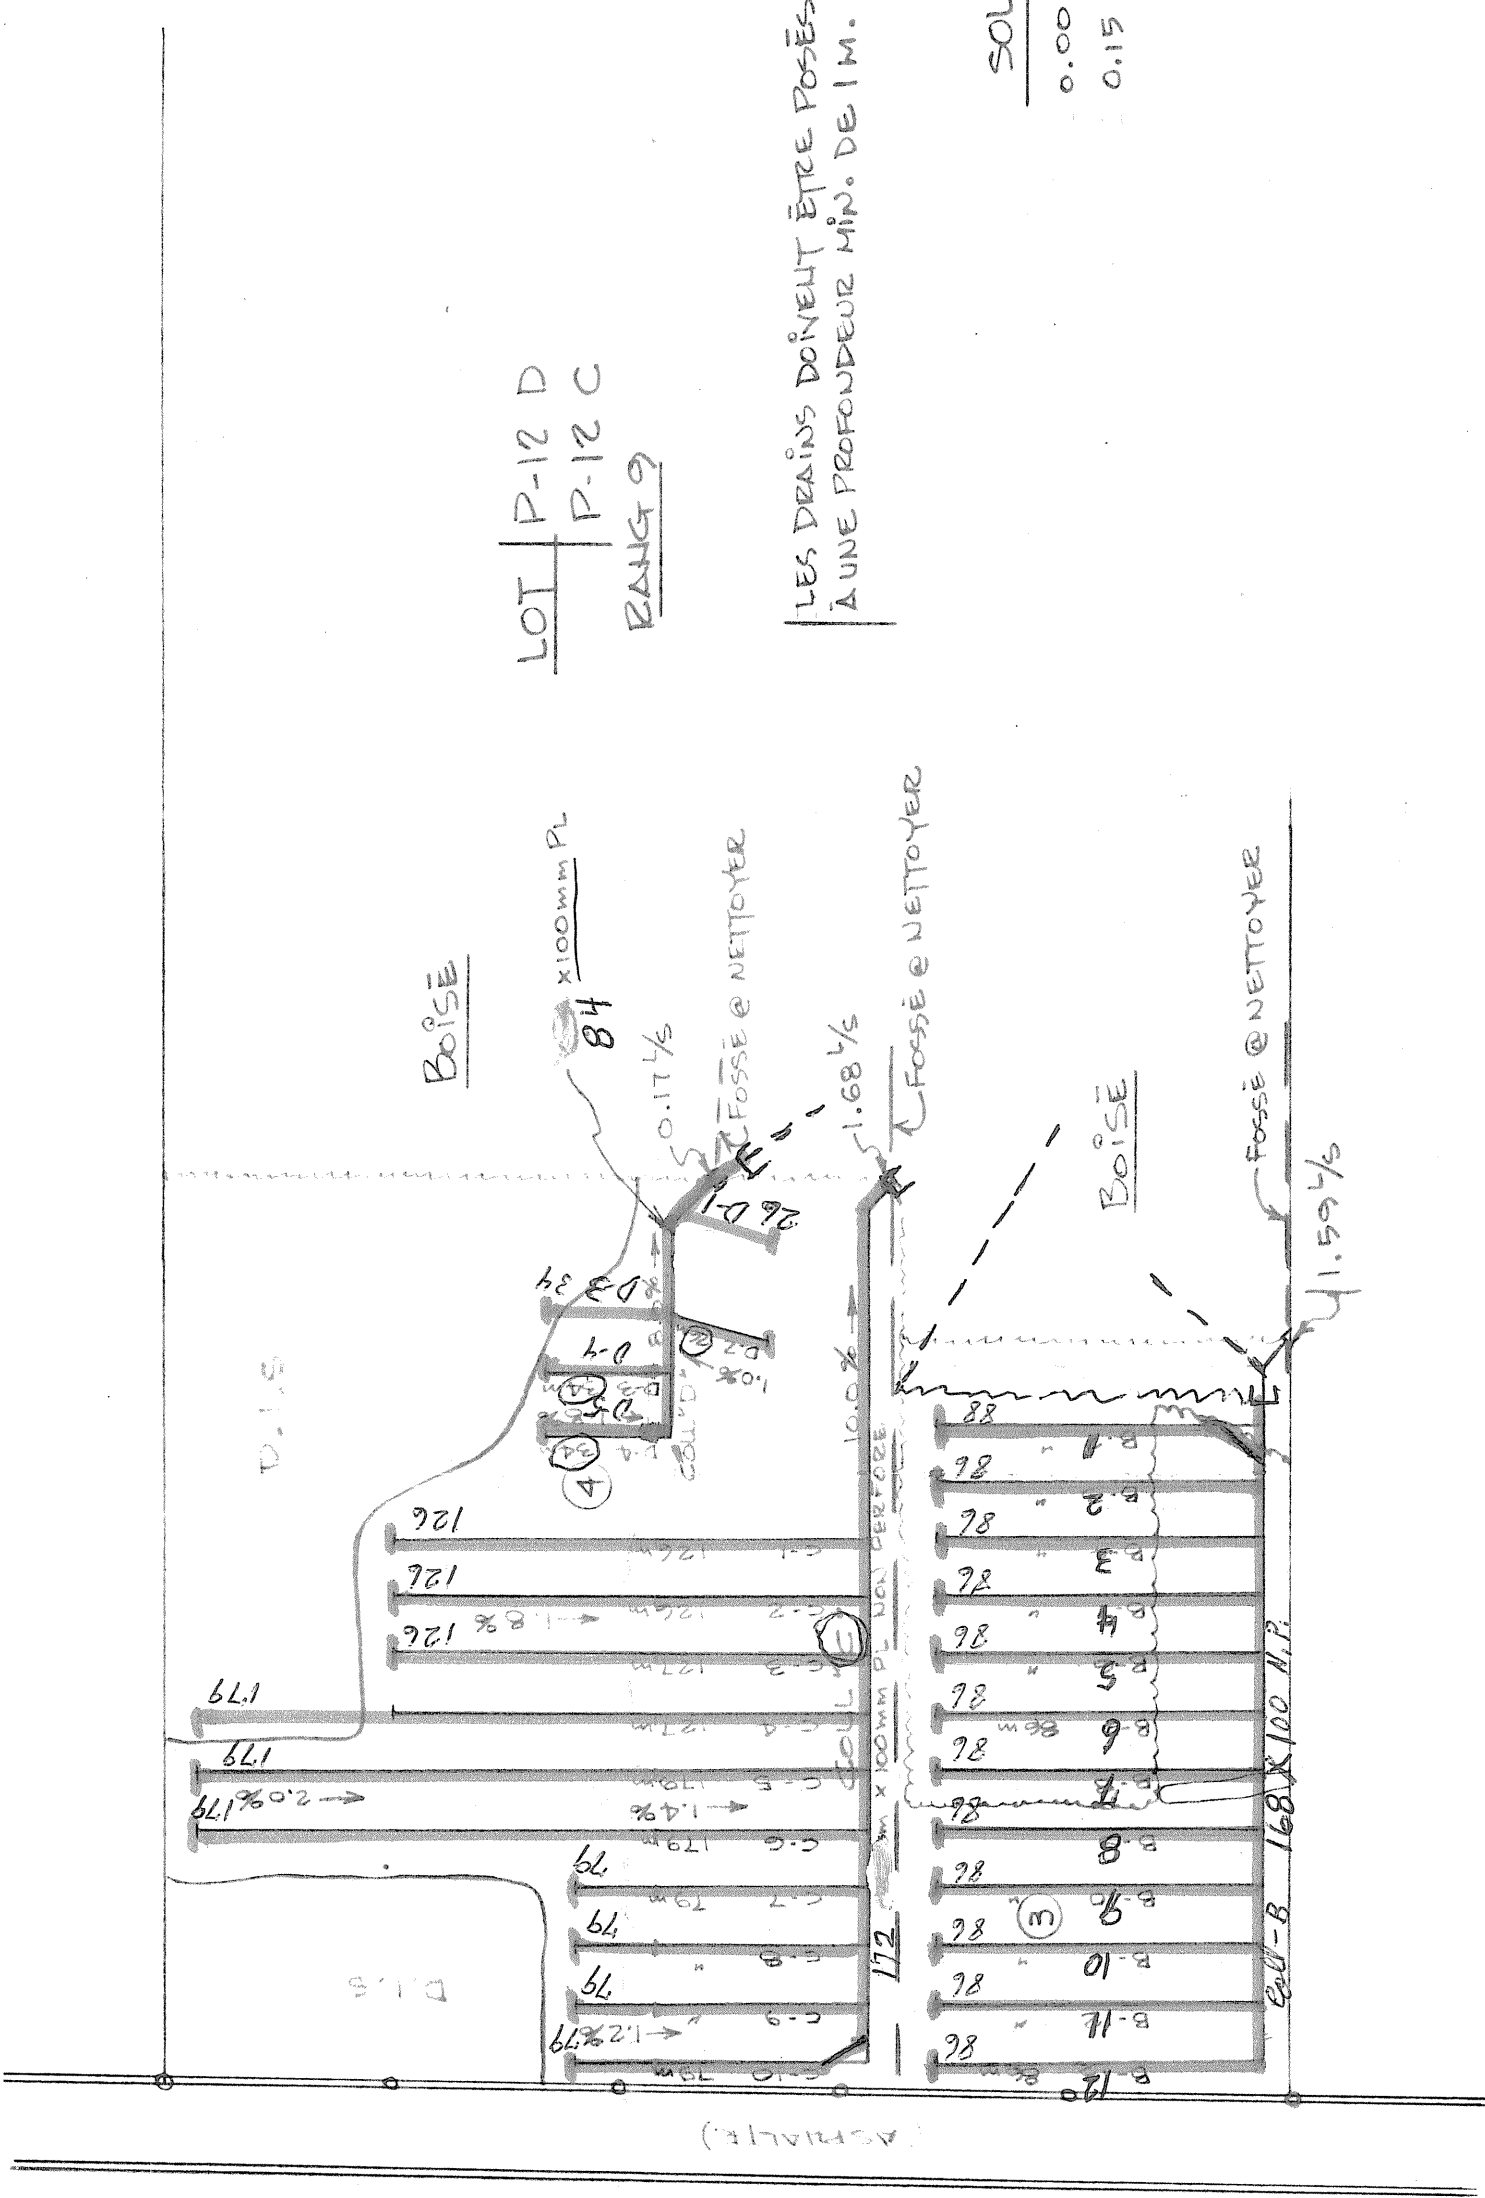


DRAINS REQUIS											
DESIGNATION	POTERIE				POLYETHYLENE						
	250mm 10"	200mm 8"	150mm 6"	100mm 4"	250mm 10"	200mm 8"	150mm 10"	250mm 10"	200mm 8"	150mm 6"	100mm 4"
"COLL"											96
"A"											194
"B"											235
"C"											70
"D"											
LATERAUX											2828
"A"											1118
"B"											1180
"C"											120
"D"											
TOTAUX											5841
GRAND TOTAL											5841

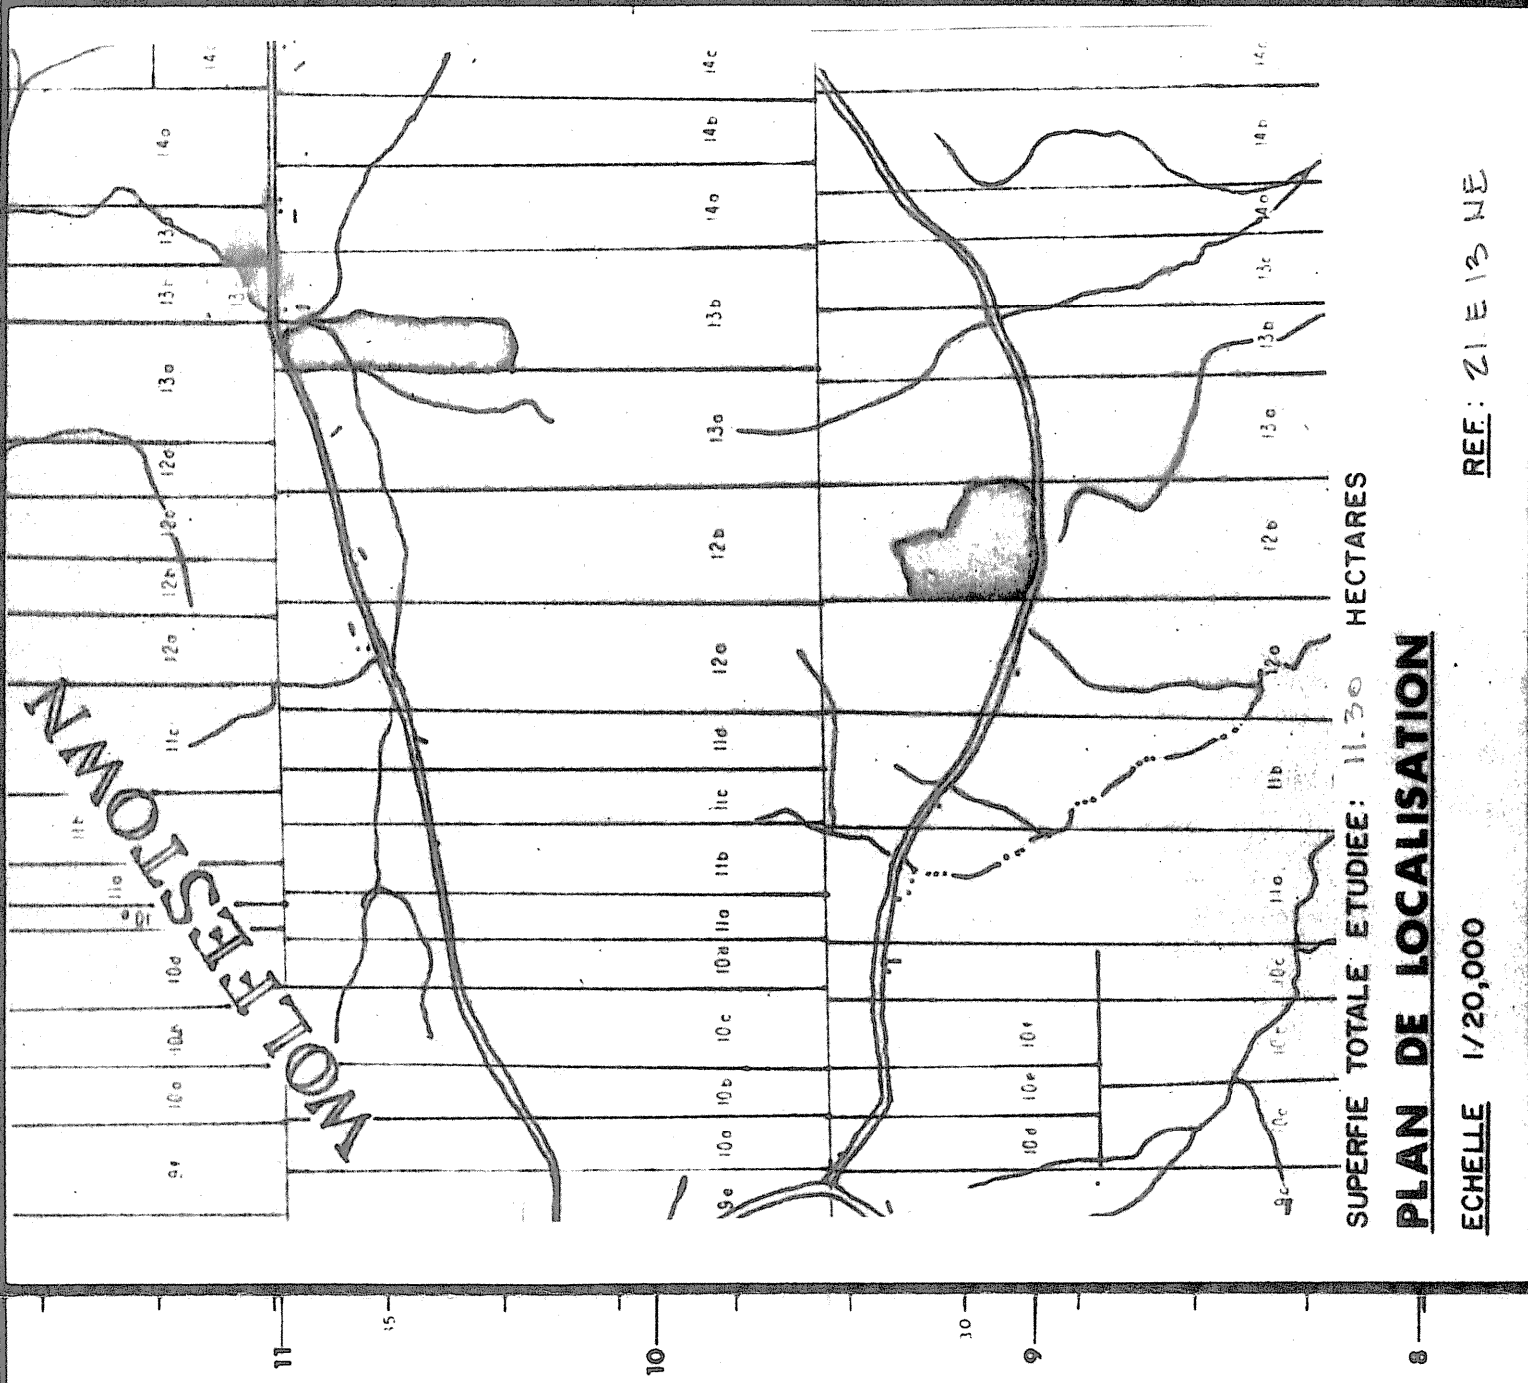

GUY AREL
Ingénieur
drummondville
819-478-2723

MARCEL POIRIER & FILS INC.
DUMONT MANDATE PAR: MARCEL BOUTIER
ADD. POST. 1201, RUE NADEAU ST-JACQUES
DE LEEDE
CTE: MEGANTIC
TEL: 418-424-3945

LE 31 JUILLET 1985

DRAINAGE SOUTERRAIN

FERME: MARCEL BOUTIER
LOT: 13B RANG 8; 12D, 12C RANG 9
RANG: 8 & 9
MUNICIPALITE: ST-JACQUES DE LEEDE
COMTE MUNICIPAL: MEGANTIC
DISTRICT ELECTORAL: FRONTENAC

PLAN NO: PRODUCTEUR AGRICOLE
R00H 428 2218

FEUILLE 1 DE 1

MINISTERE DE L'AGRICULTURE DU QUEBEC
SERVICE DE L'HYDRAULIQUE AGRICOLE

DEPOSE LE: 11 " 1986

3140 ROUTIER MARCEL -1-