

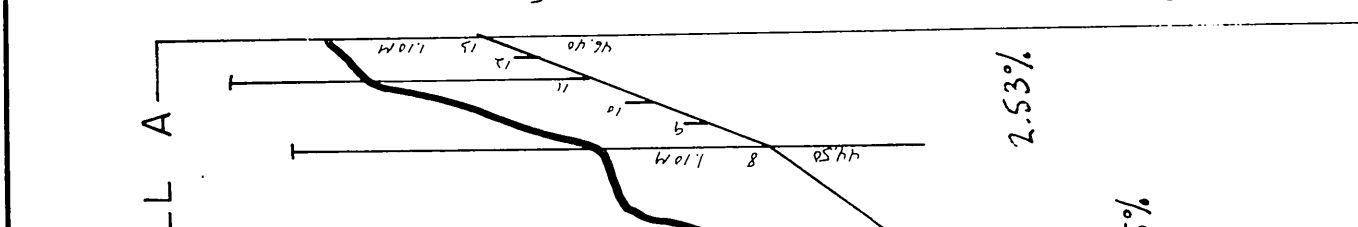
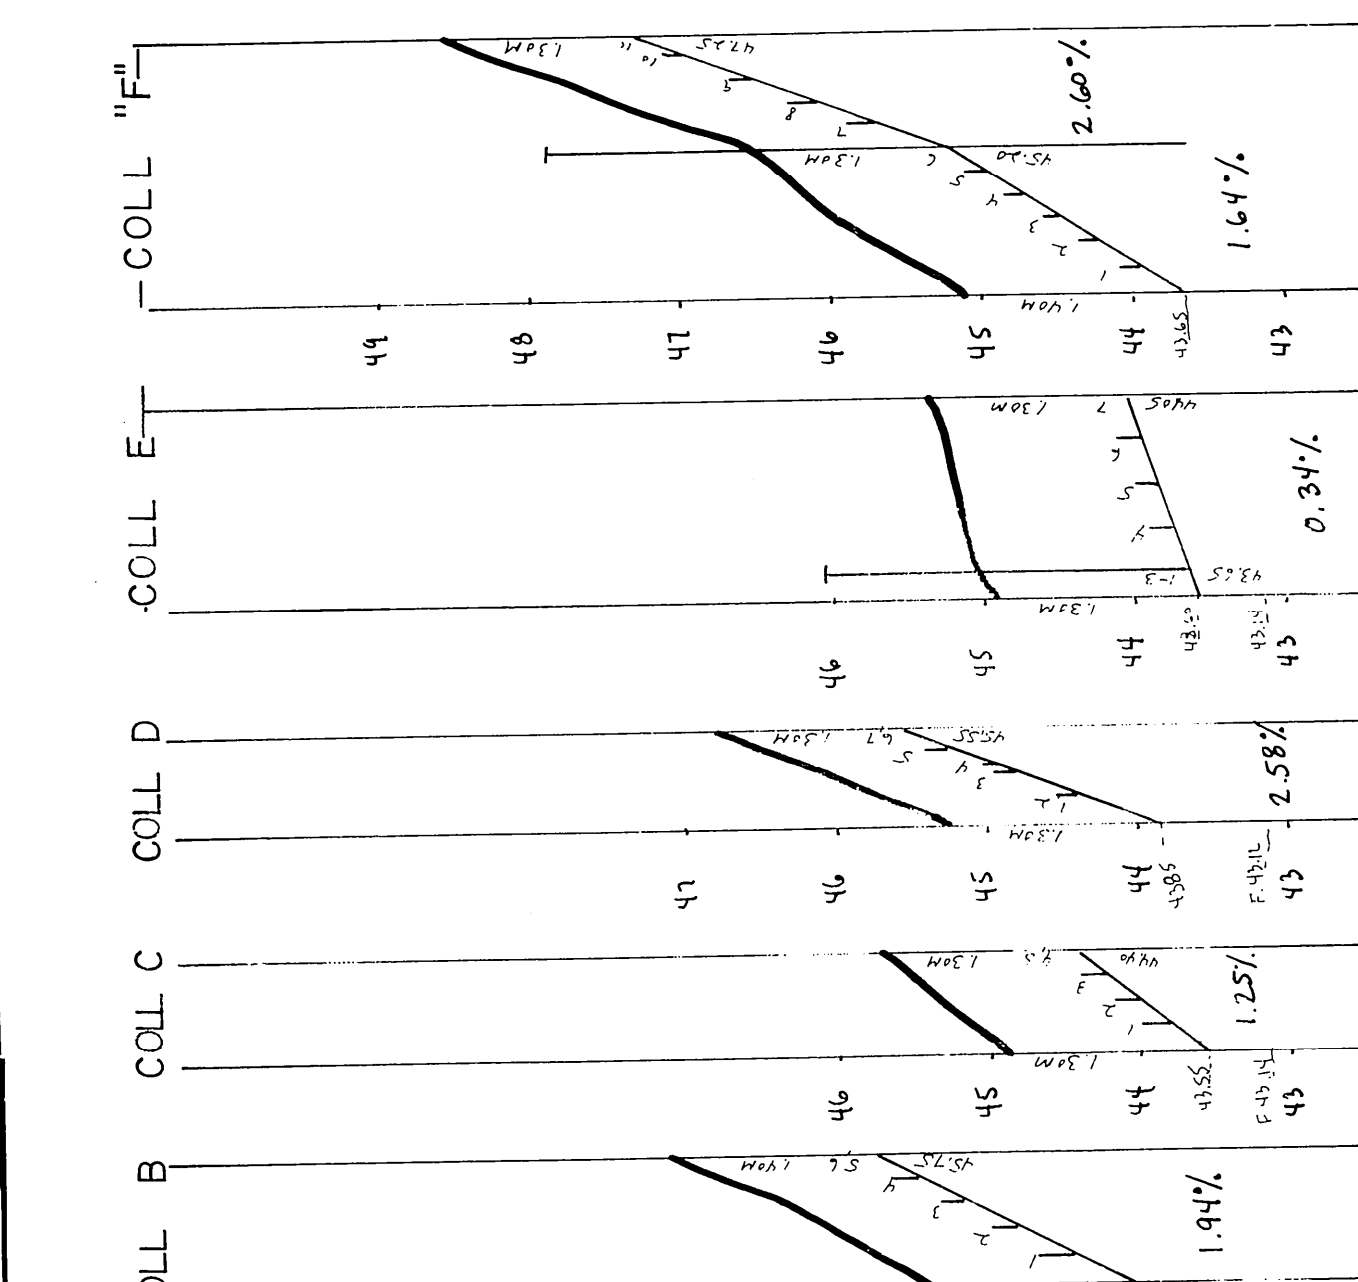


TABLEAU DES DRAINS									
DESIGNATION	ENROBÉS D'UN FILTRE					SANS			FILTRE
	10"	8"	6"	4"	100mm	10"	8"	6"	
COLL. A	250mm	200mm	150mm	100mm	150m	250mm	200mm	150mm	100mm
COLL. B									
COLL. C									
COLL. D									
COLL. E									
COLL. F									
COLL. G									
COLL. H									
COLL. J									
COLL. K									
COLL. L									
COLL. TOTAL									
GR TOTAL									

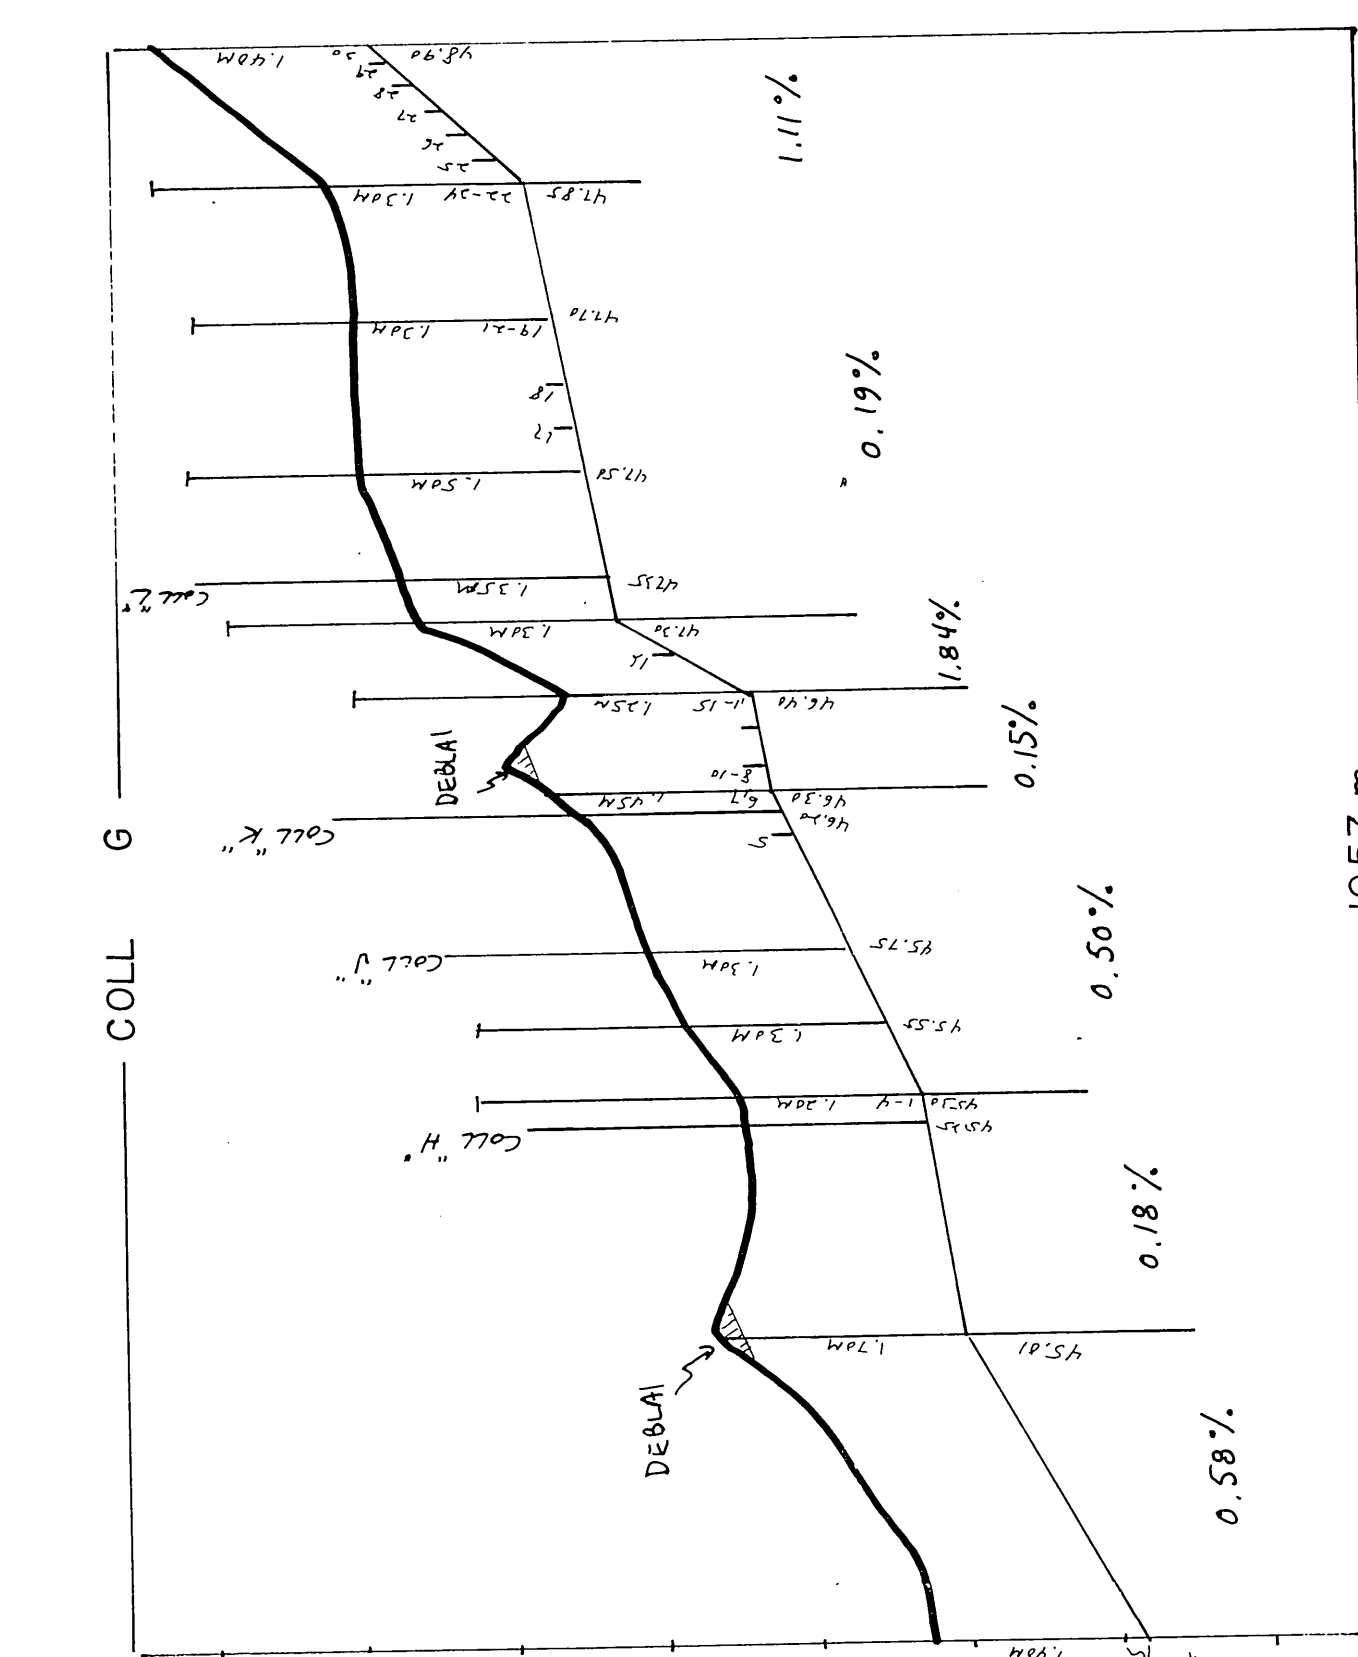

TRONC	PROFIL	ESPACEMENT
1	150	2915 m lin.
2	150	2915 m lin.
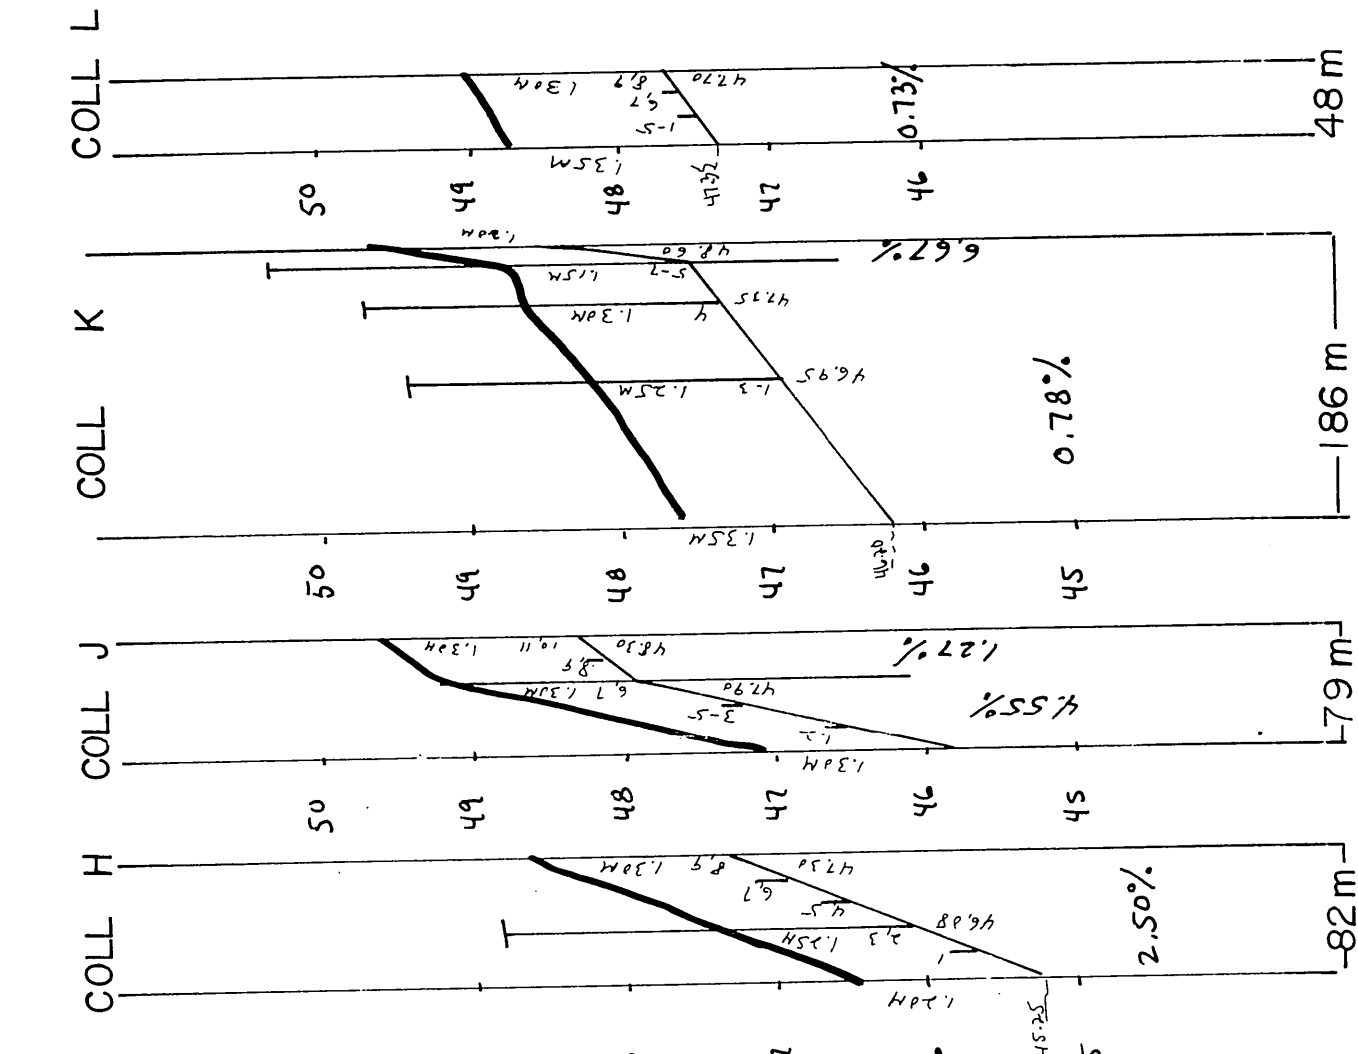