
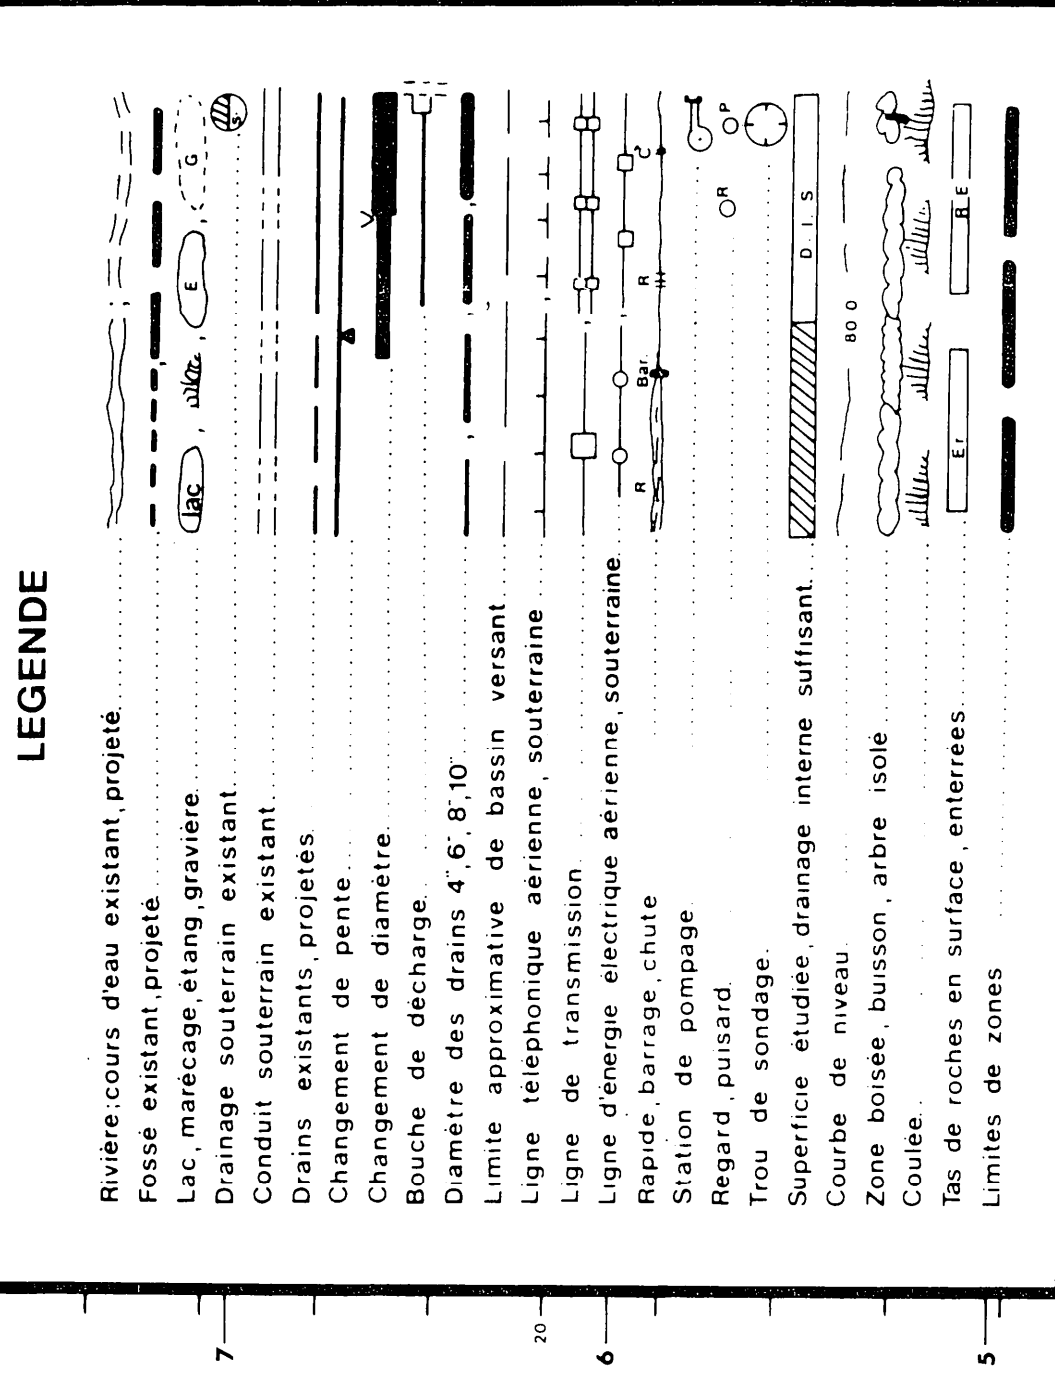
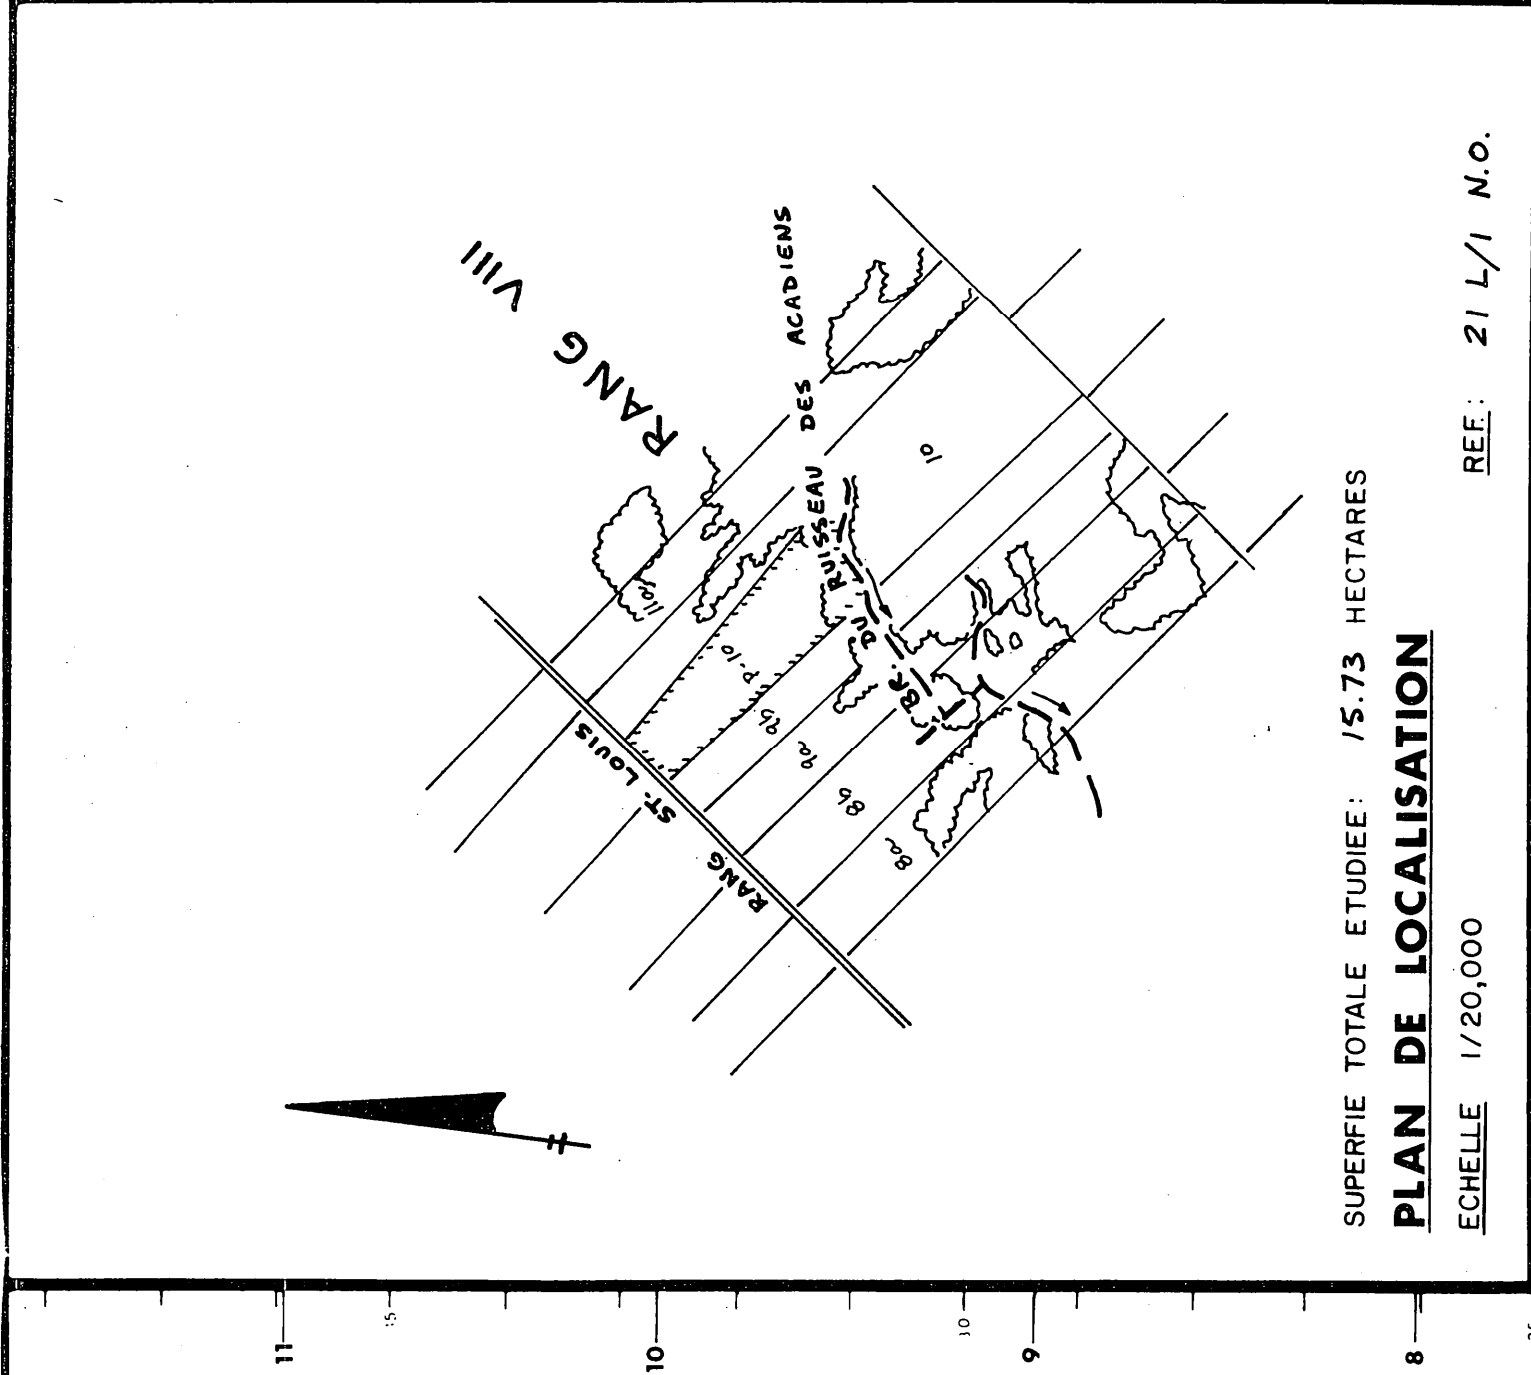


DRAINS REOUS									
DESIGNATION	POTERIE				POLYETHYLENE				
	250mm 10"	200mm 8"	150mm 6"	100mm 4"	250mm 10" T.C.	200mm 8" T.C.	150mm 6"	100mm 4"	
COLLECTEUR									
"A"				293					293
"B"				186					186
"C"				138					138
"D"				108					108
LATERAL									
"A"				1007					1007
"B"				3627					3627
"C"				2690					2690
"D"				2710					2710
TOTAUX				10759					10759
GRAND TOTAL									10759

SOL: ARGILE ROCHEUSE
ROC EN SURFACE ET TRES PEU PROFOND PAR ENDRUIT
TERRAIN TROP ROCHEUX POUR FAIRE DES TESTS DE PERMEABILITE

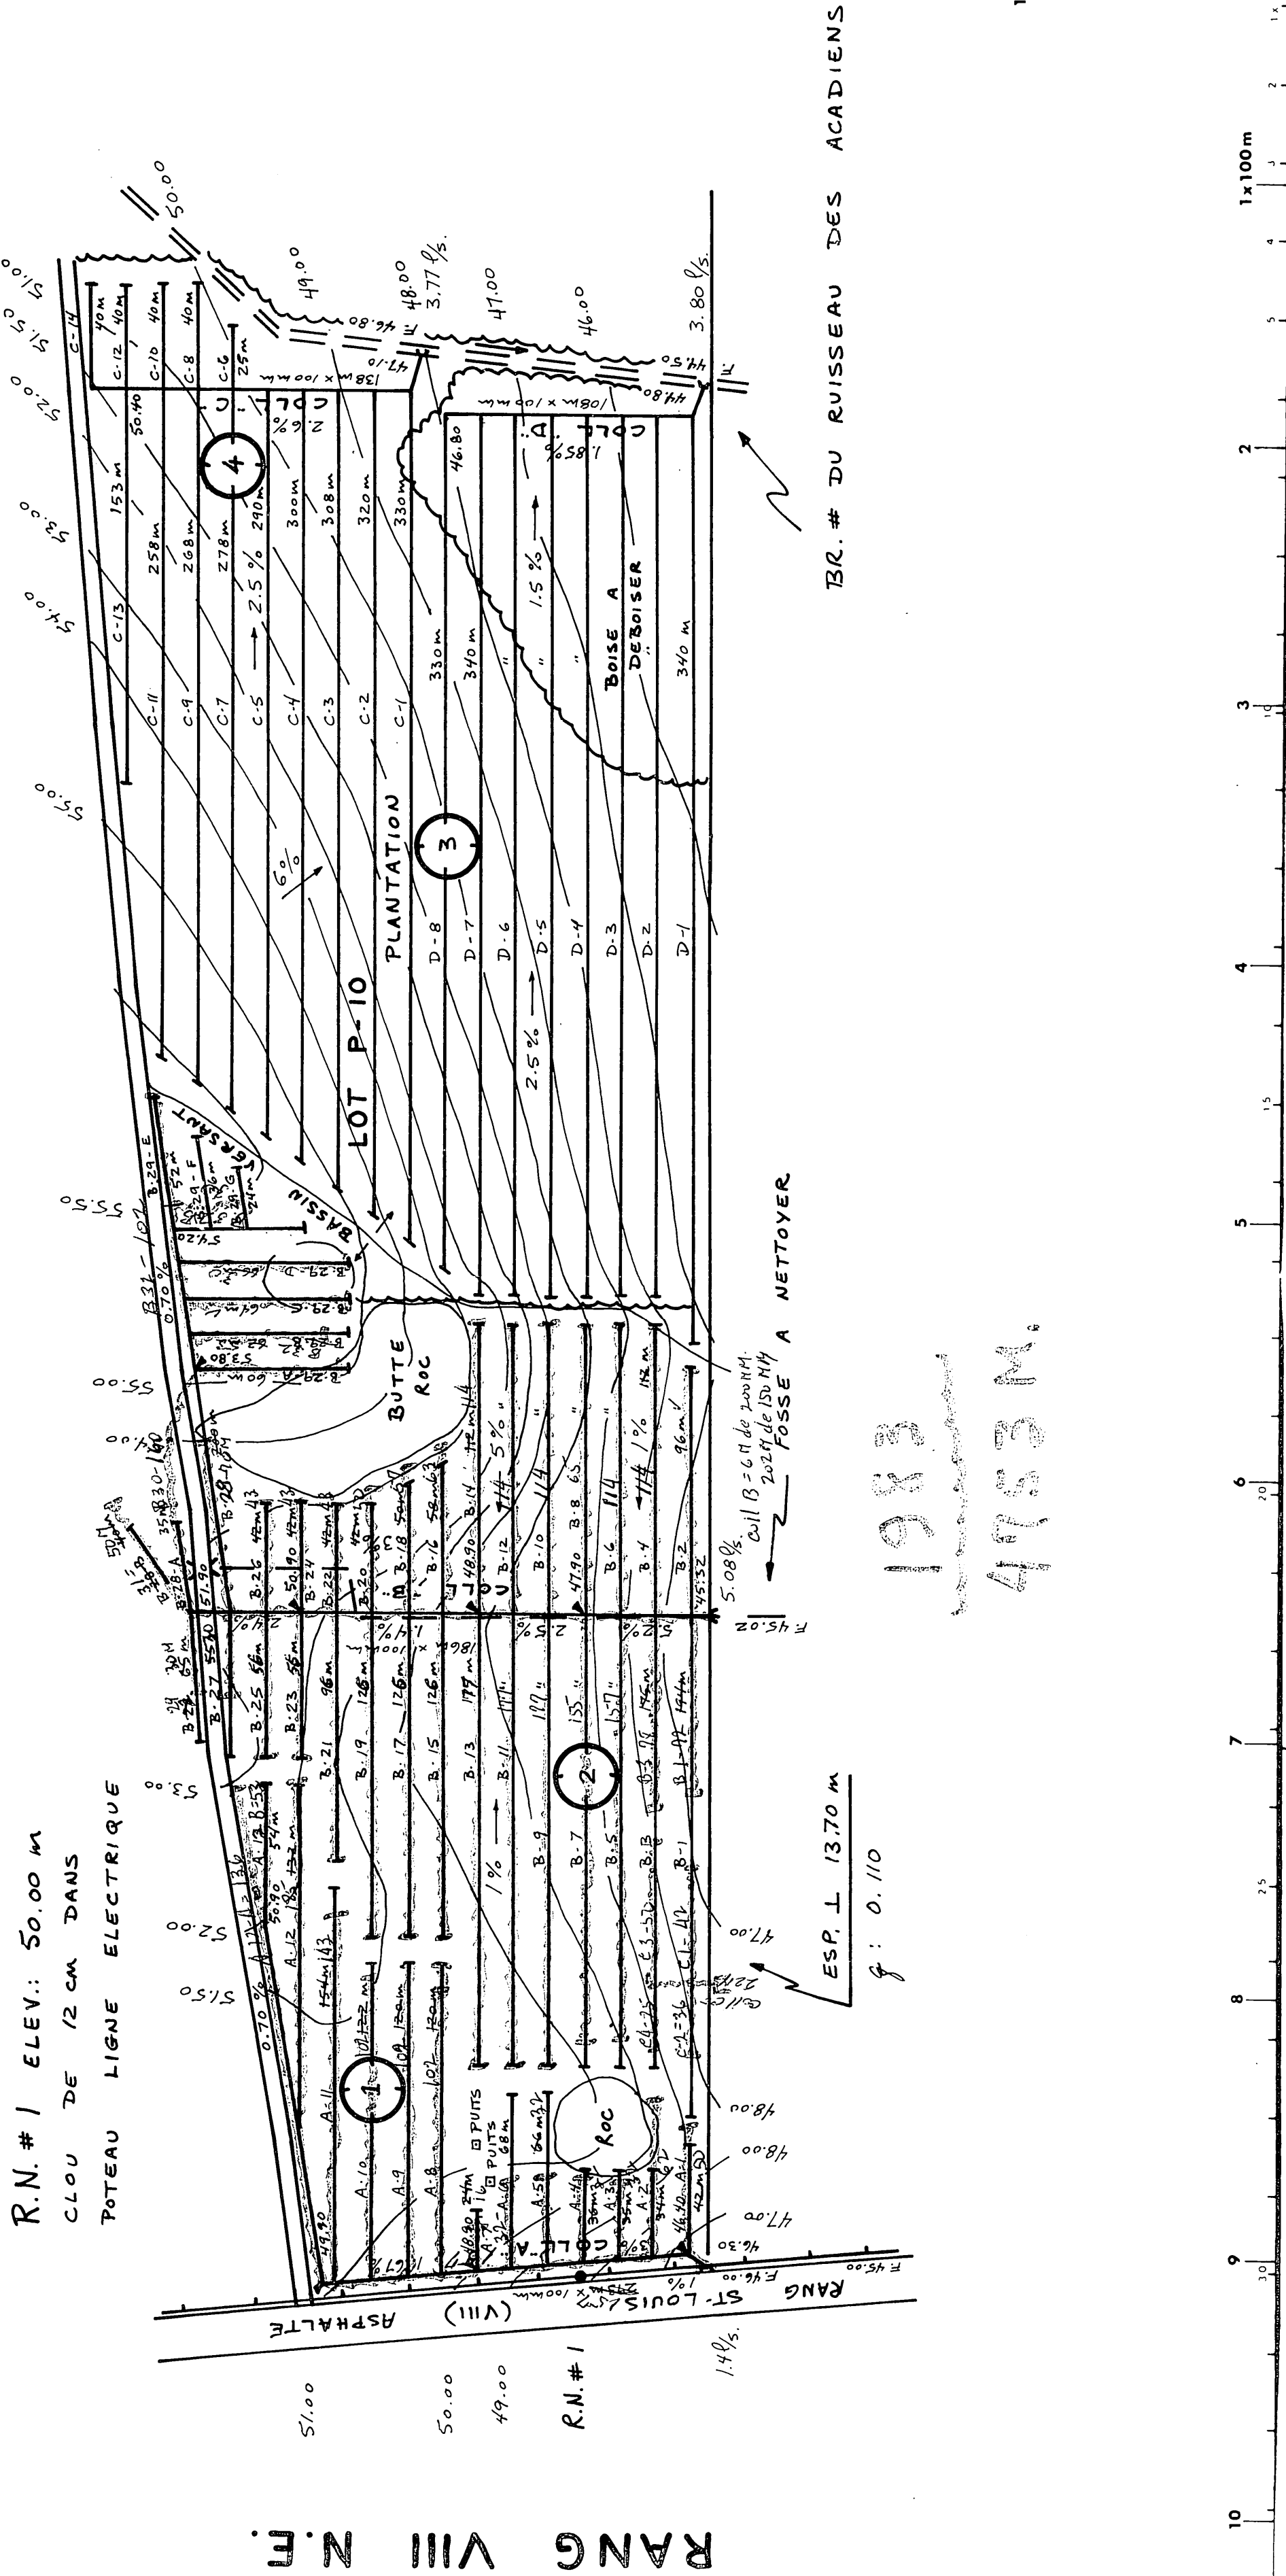

ECHELLE DU PLAN
1:2000
1:5000
1:10000

ECHELLE DES PROFILS
VERT. 1:50
HORIZ. 1:5000

GUY AREL
Ingénieur
drummondville
819-478-2723

MARCEL POIRIER & FILS INC.
DUMONT MANDATE PAR: RENALD BOLDUC

ADD. POST. 6061, 127 rue St-Georges
CITE: St-Prosper, Beauce
TEL: 1-418-227-1858
LE 30 Juin 1983

DRAINAGE SOUTERRAIN
FERME RENALD BOLDUC
LOT P-10
RANG VIII
MUNICIPALITE ST-PROSPER
COMTE MUNICIPAL: BEAUCE
DISTRICT ELECTORAL: BEAUCE - SUD

PLAN NO PRODUCTEUR AGRICOLE
03 2321 134 1
FEUILLE 1 DE 1

MINISTRE DE L'AGRICULTURE DU QUEBEC
SERVICE DE L'HYDRAULIQUE AGRICOLE

DEPOSE LE: 1983-09-18