



DESIGNATION	POTERIE					POLYETHYLENE				
	250mm 10"	200mm 8"	150mm 6"	100mm 4"	75mm 3"	250mm 10"	200mm 8"	150mm 6"	100mm 4"	75mm 3"
COLLECTEUR										
"A"				33	75					33
"B"				86						43
"C"				158						156
"D"				93						93
"E"				22						22
"F"				154						154
"G"				94						94
LATERAL										
"A"				926						926
"B"				4923						4923
"C"				698						698
"D"				280						280
"E"				280						280
"F"				2192						2192
"G"				549						549
TOTAUX				75	10488					118
GRAND TOTAL						10563 m				10563 m

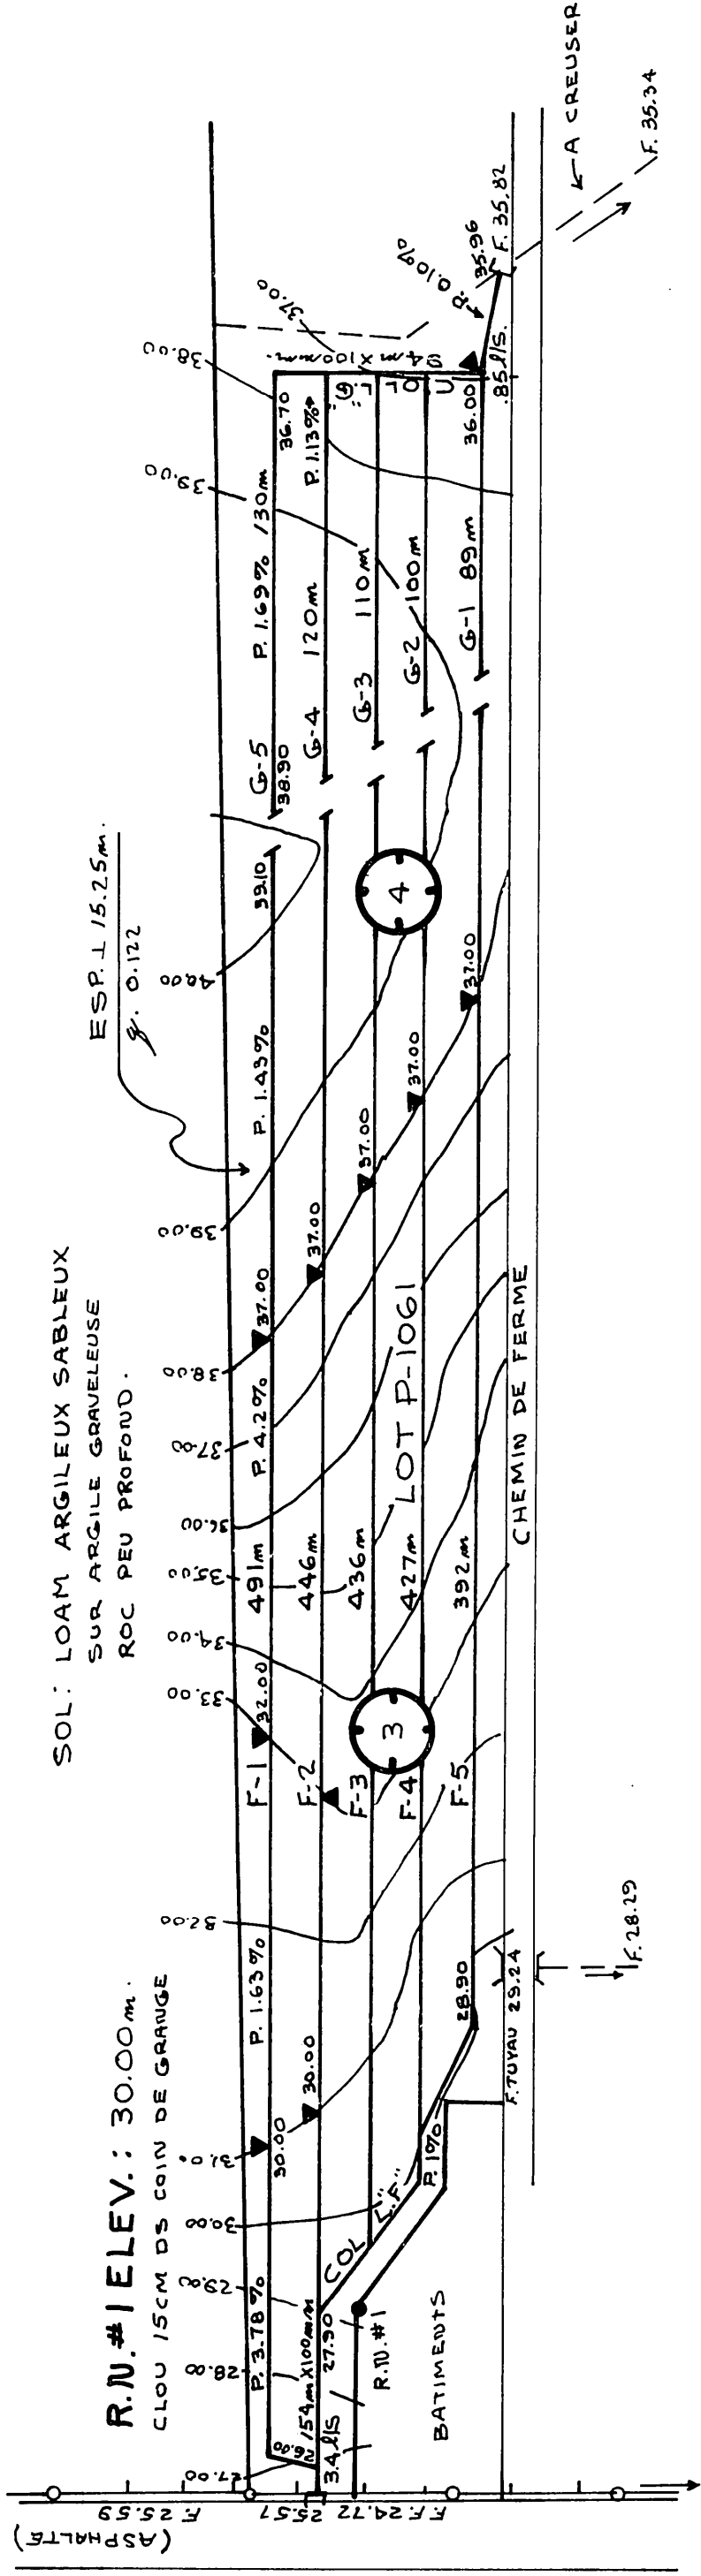

SOL: LOAM ARGILEUX
SUR ARGILE
PIERRIEUSE
PAS D'EAU.

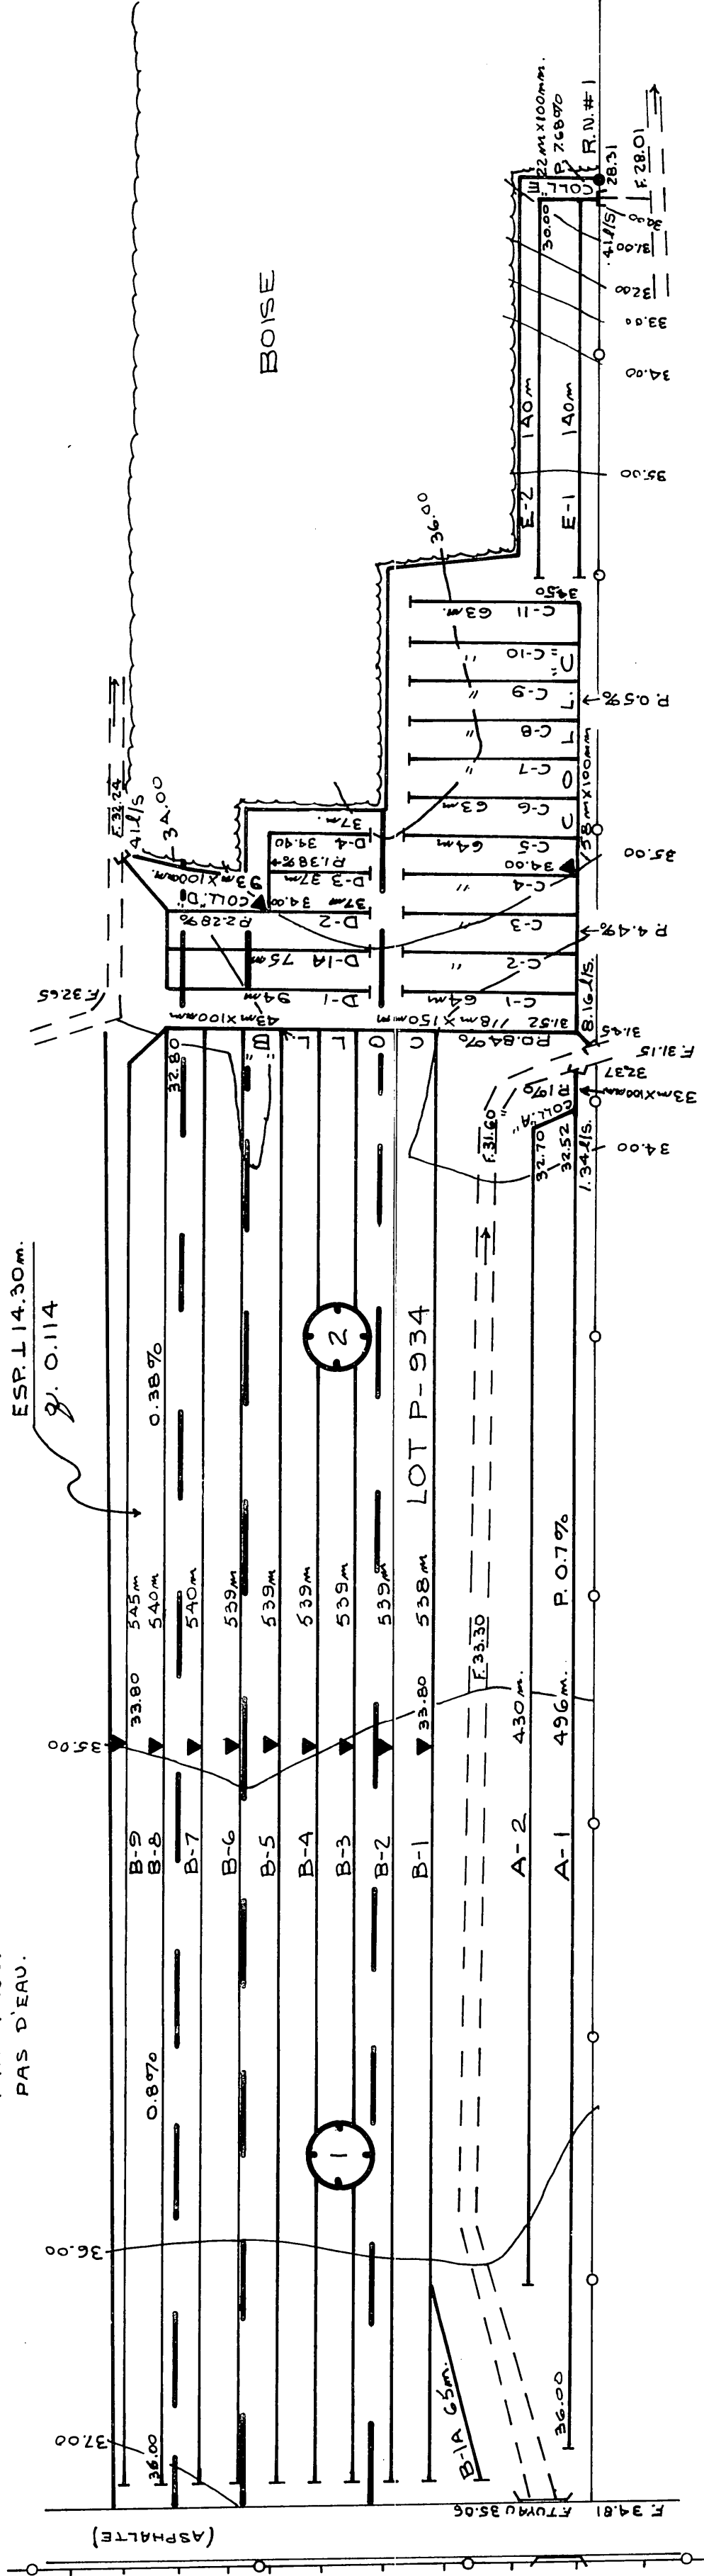

R.N. #1 ELEV.: 30.00m
CLOU 15CM DS POTEAU DE
LIGNE ELEC

