

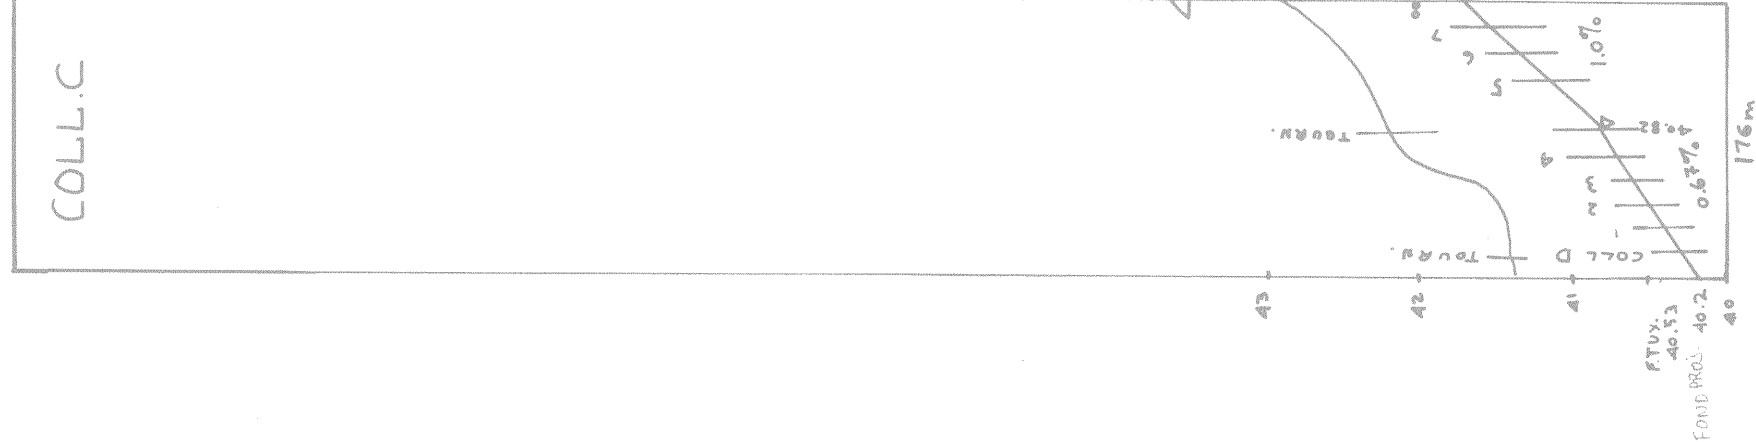
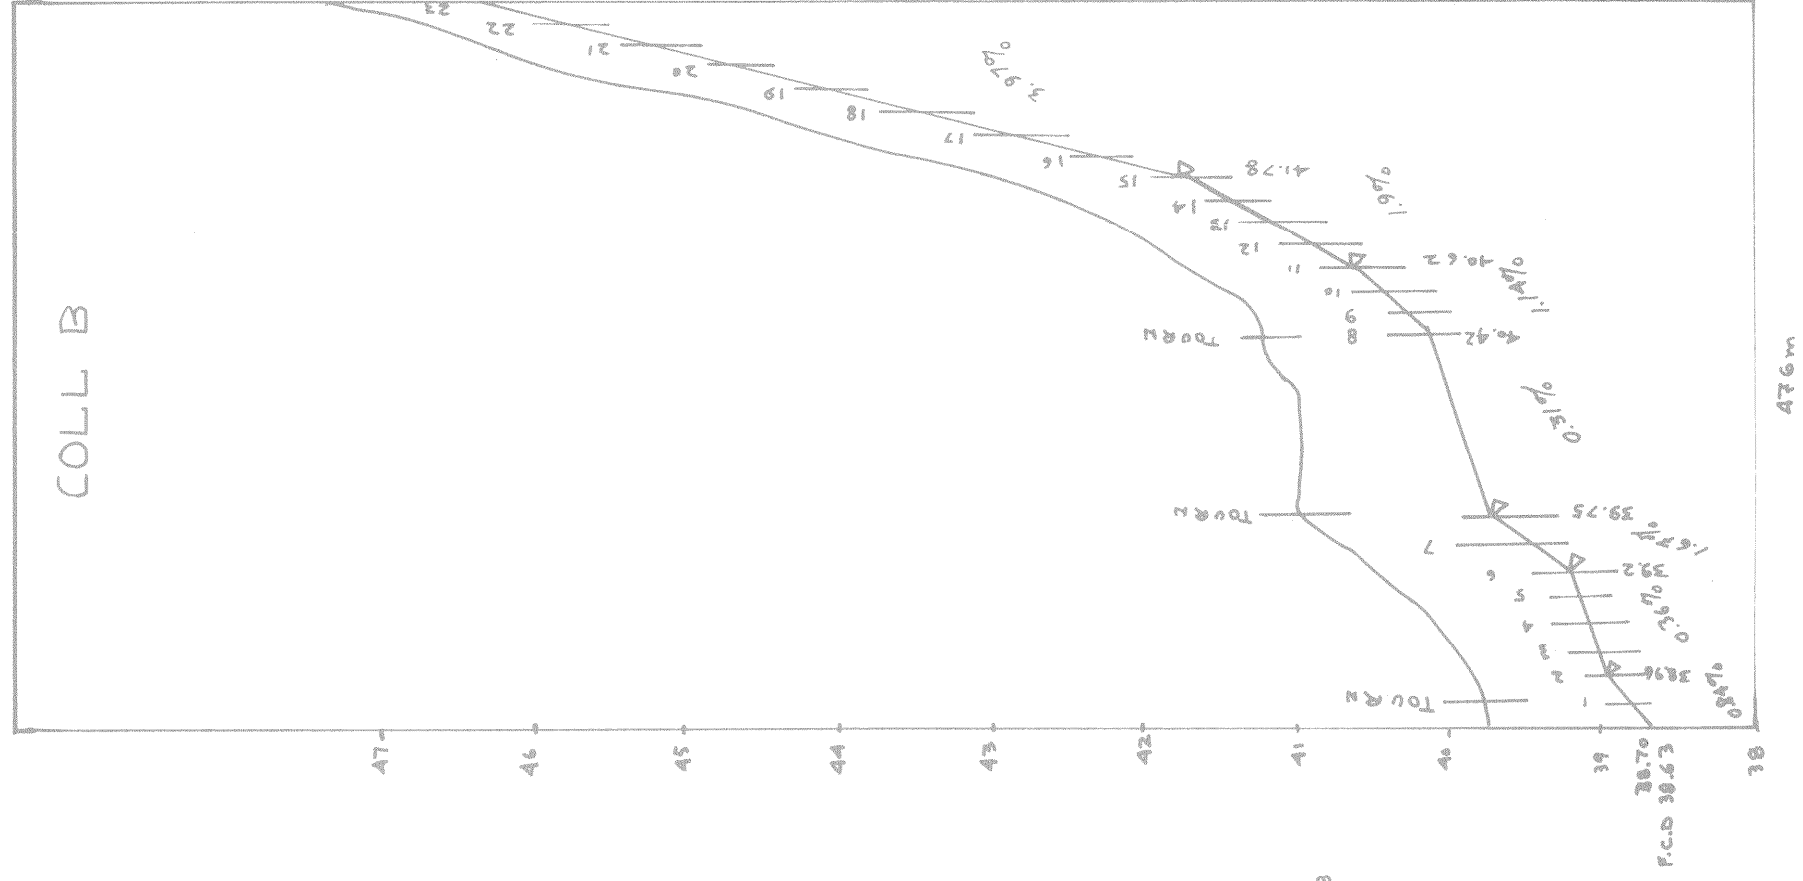


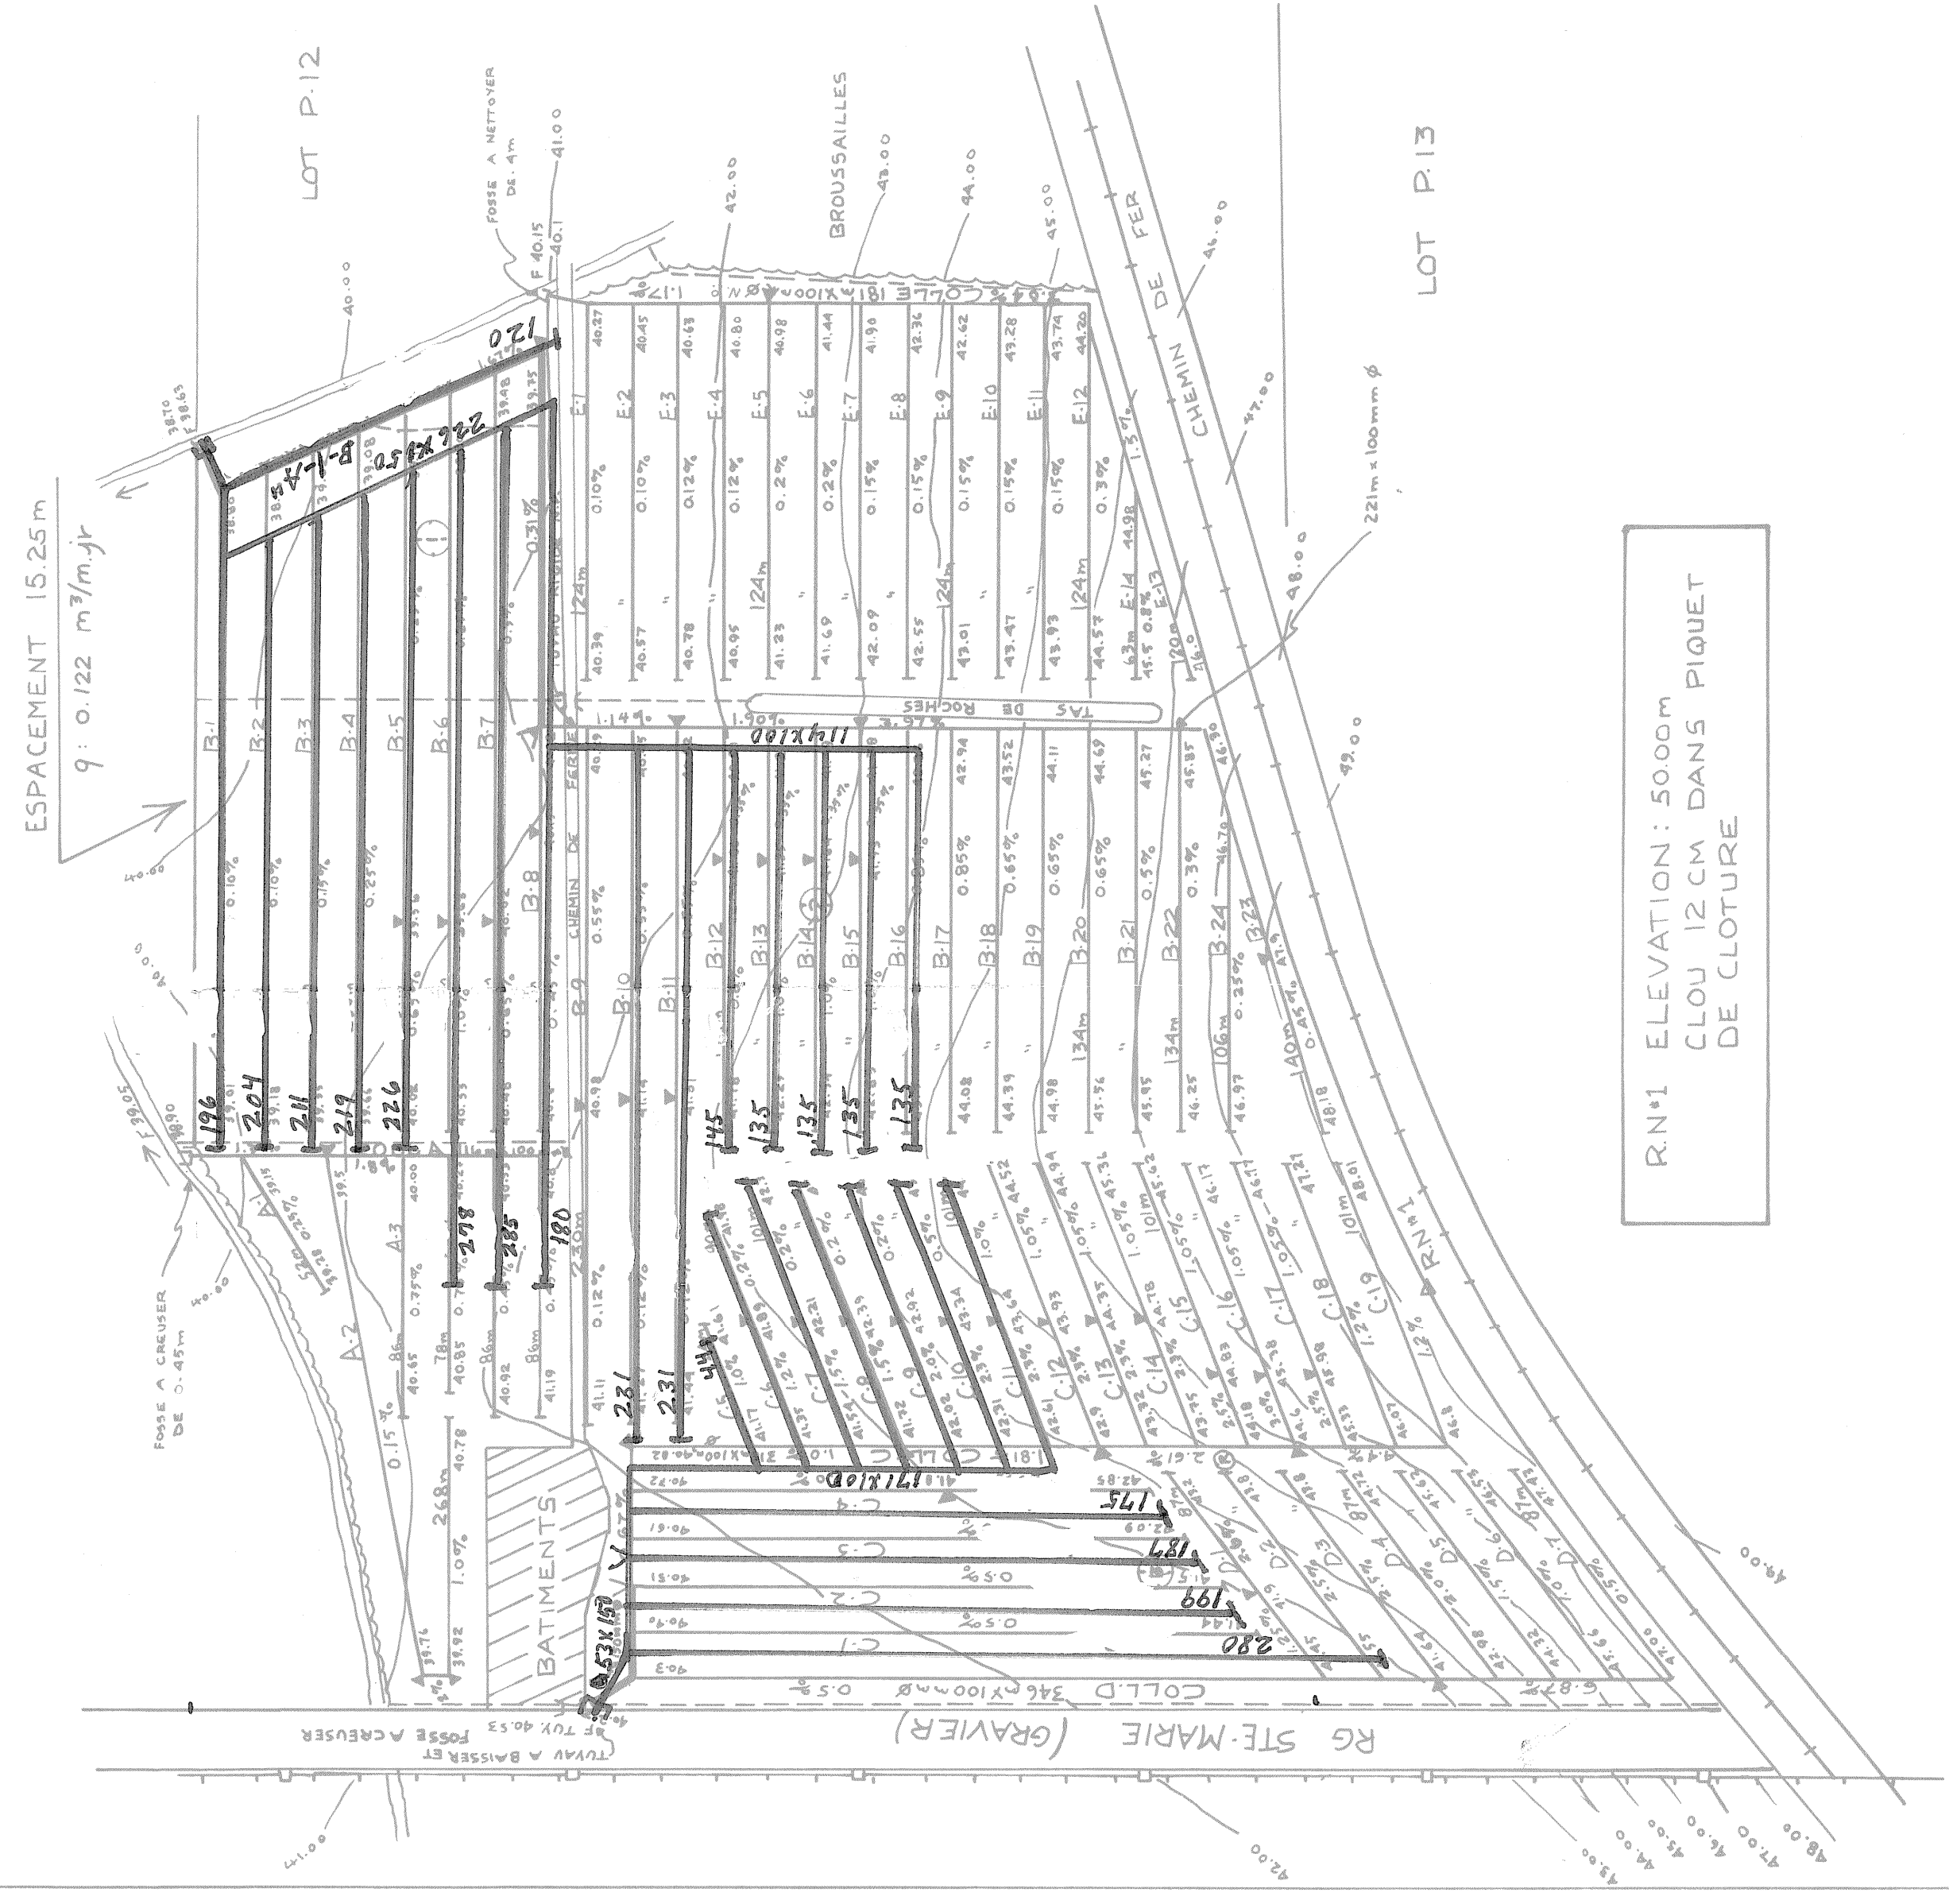

DRAINS REQUIS					
DÉSIGNATION	10" 250 mm	8" TC 200 mm	8" 200 mm	6" 150 mm	4" 100 mm
COLL — A					116
LAT —					656
COLL — B				255	221
LAT —					4153
COLL — C				46	316
LAT —					2212
COLL — D					346
LAT —					609
COLL — E					181 N.P.
LAT —					1671
COLL —					
LAT —					
COLL —					
LAT —					
COLL — TOTAL				301	1180
LAT —					9301
GR TOTAL					

MÈTRES LINÉAIRES 10782

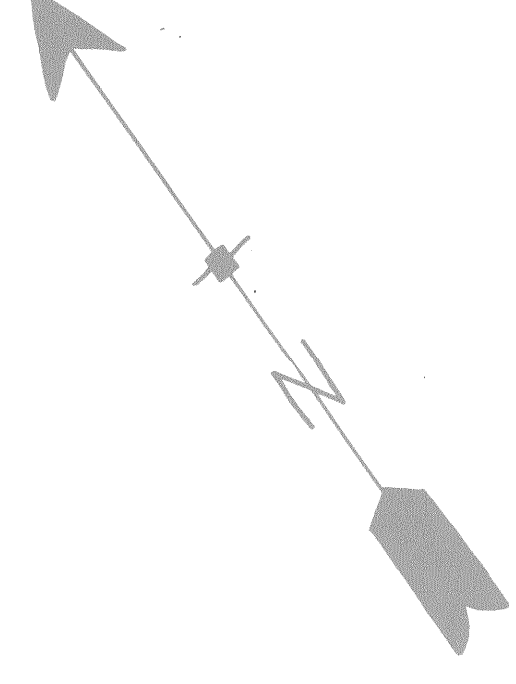

R.N°1 ELEVATION : 50.00m
CLOU 12 CM DANS PIQUET
DE CLOTURE

