
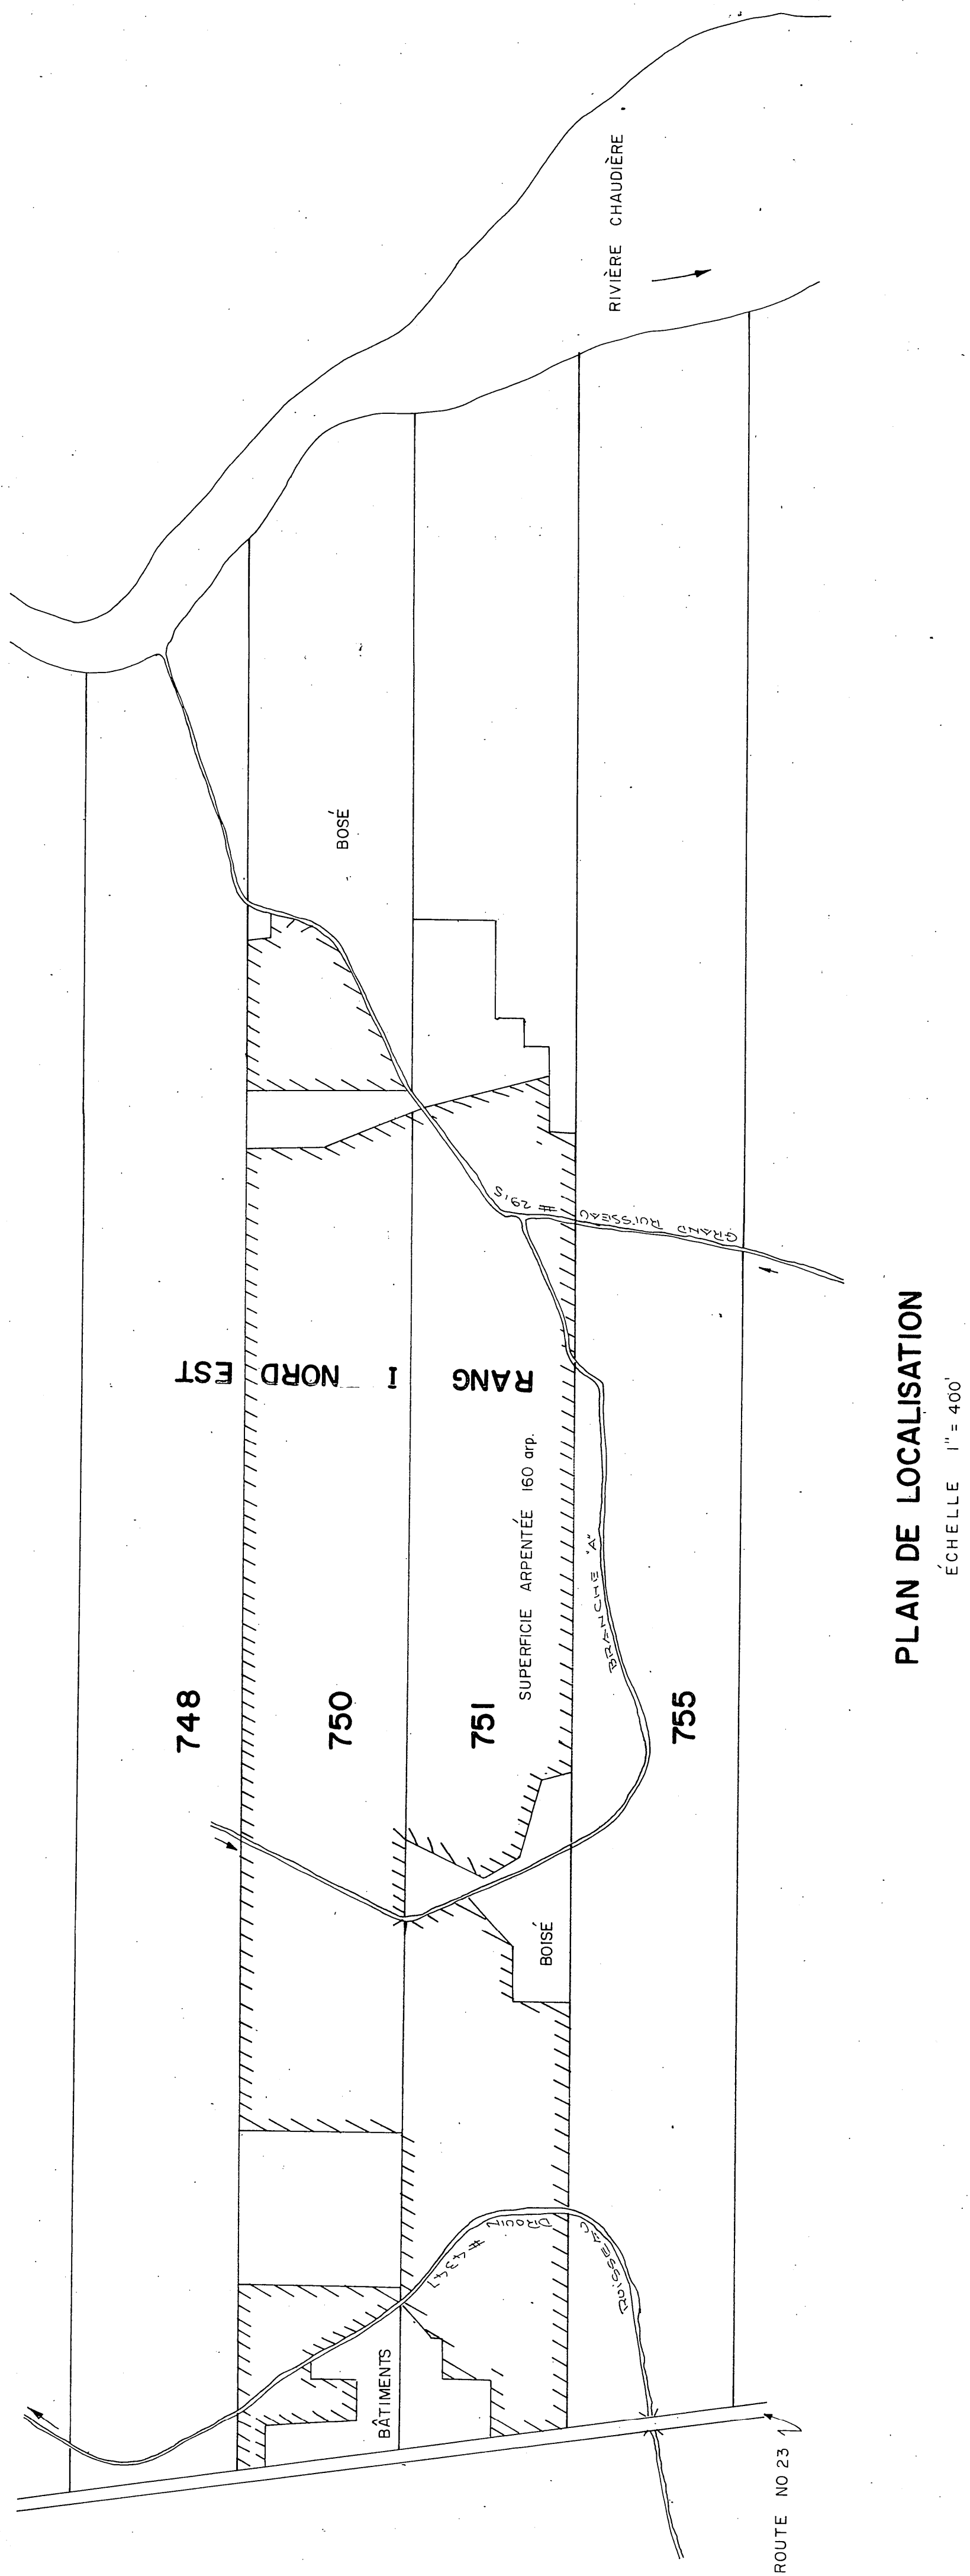



7.8625

 

DÉSIGNATION	DRAINS REQUIS					
	POTERIE			POUR ÉVÉNÈLÈRE		
	8"	6"	4"	10"	8"	6"
A			1165'			1165'
B						2360
C		95'	487'0"		245'	4720'
D		360'	476'0"		485'	4635'
E			119'0"			1190'
F		330'	772'0"		60'	350'
G			124'0"		1240'	1240'
H			143'0"		430'	430'
J		193'0"	1000'		620'	780'
K			288'0"		810'	810'
L			370'		570'	4440'
N			892'0"		550'	1470'
P			2400'			2400'
Q		3045'	2160'		1570'	2160'
TOTAL		43 30'	46 0385'		43 30'	46 0350'
GRAND TOTAL		43 30'	P.I. LIN.		43 30'	P.I. LIN.

NOTES: - IL EST RECOMMANDÉ DE COUVRIR LES DRAINS D'UN
MATERIAU FILTRANT

- CE PLAN RÉPOND À LA DEMANDE DU 2/11/71

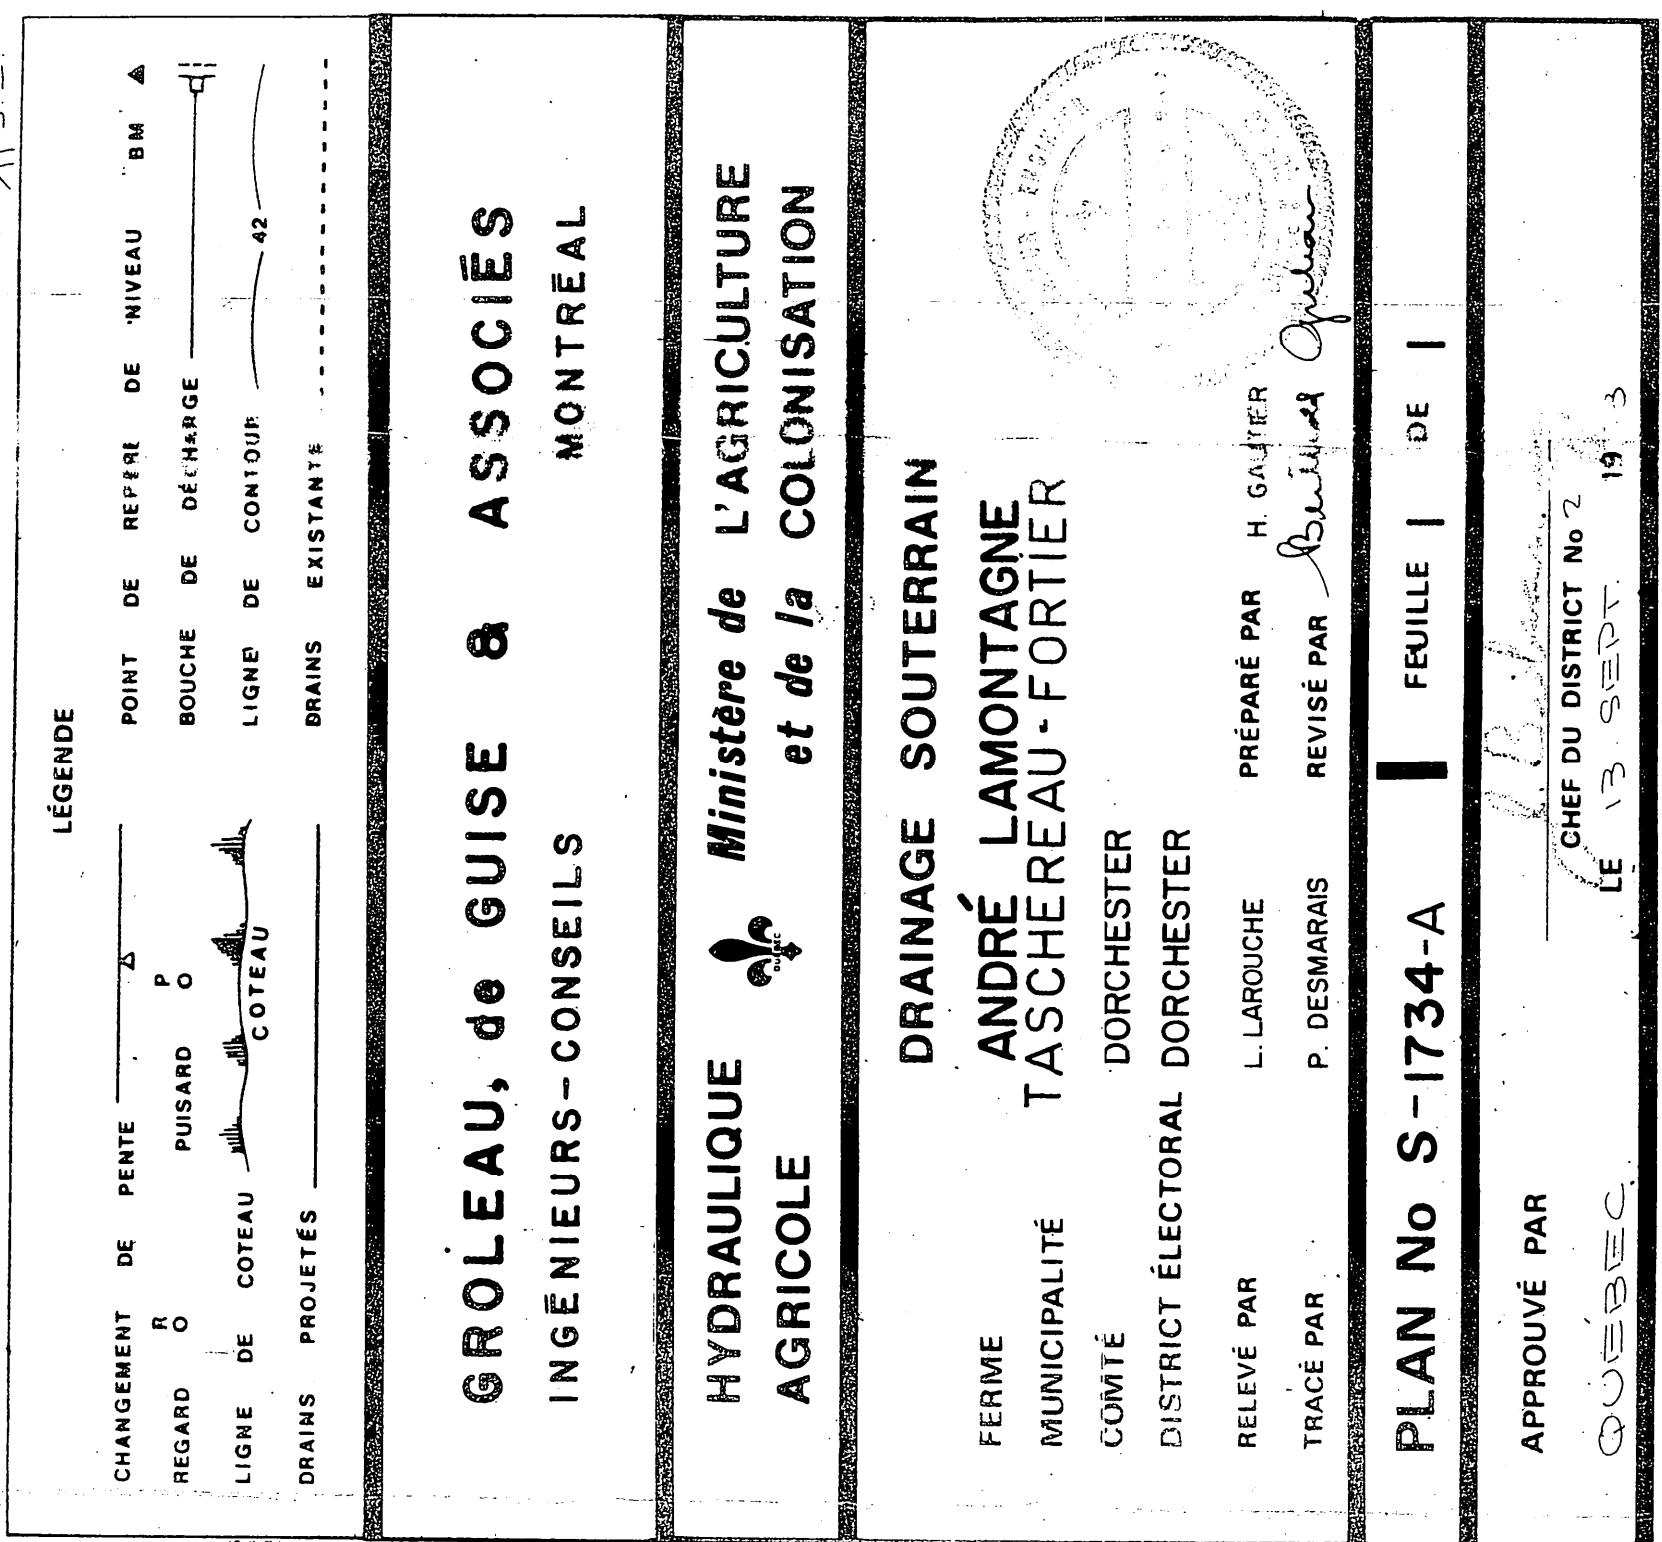

8109C LAURENCE AUDRE