
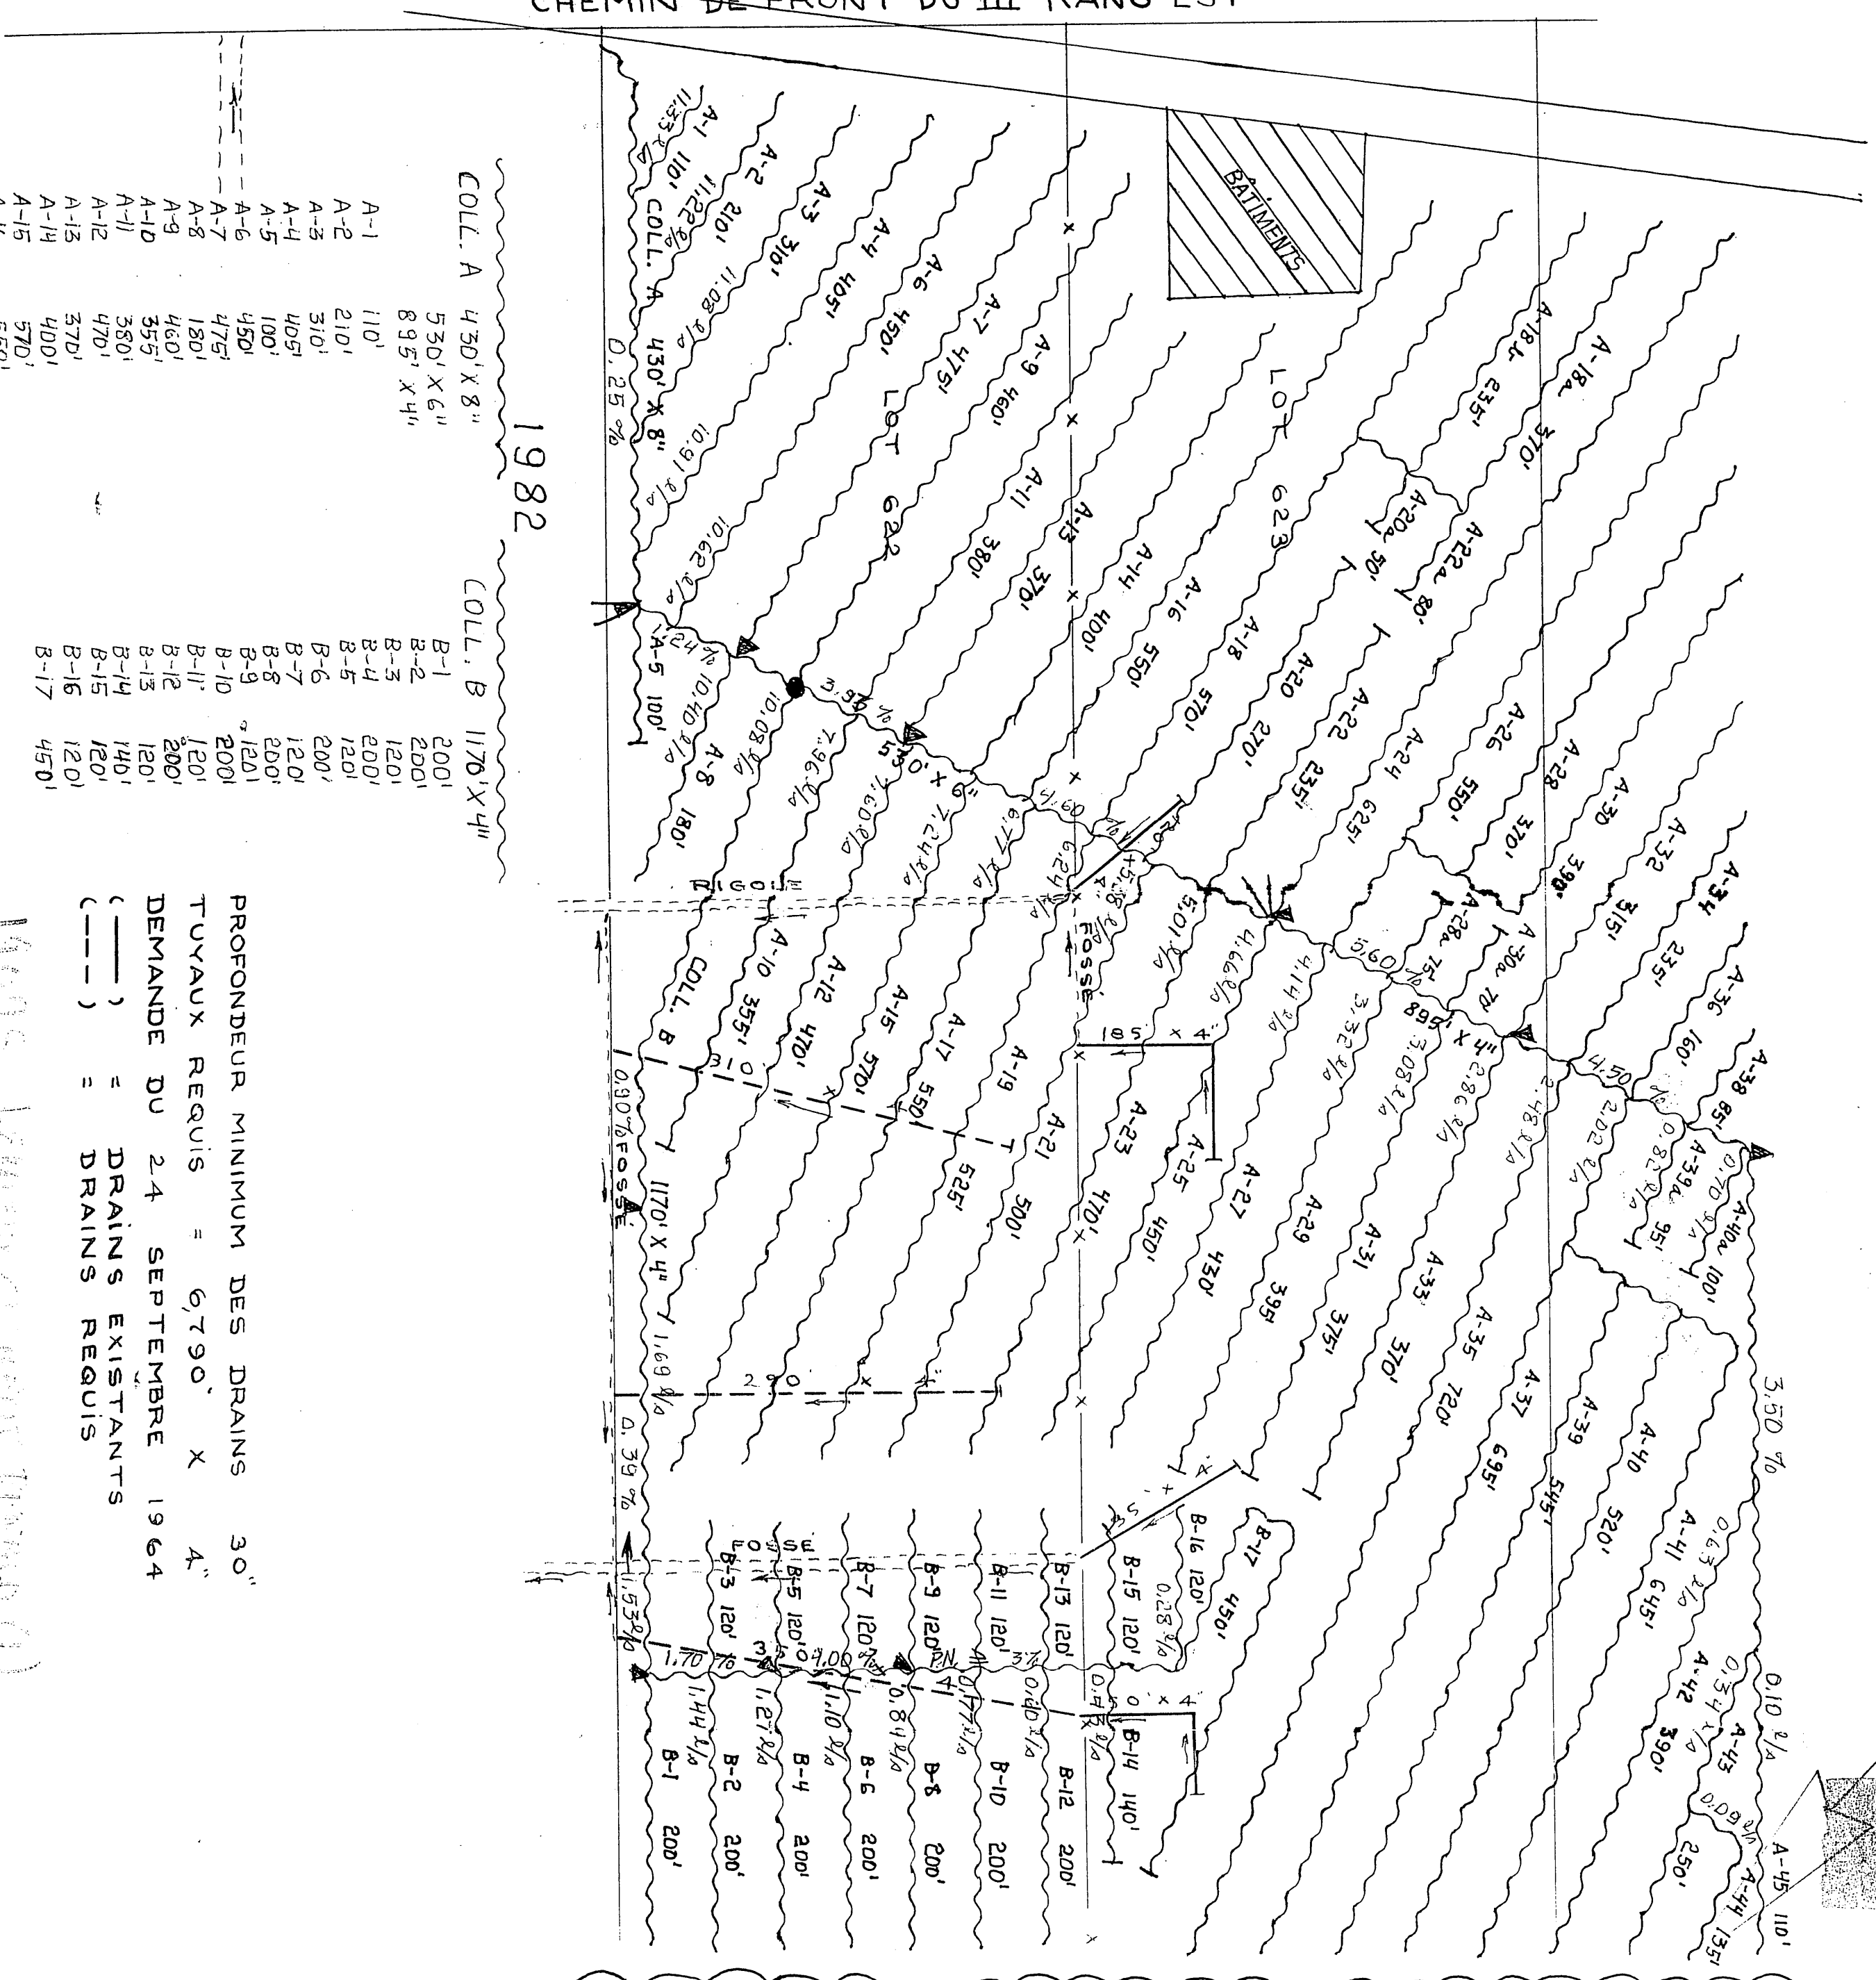


MUNICIPALITÉ DE LA PAROISSE DE ST-GERVAIS ET PROTAS

RANG 3

PAUL-ÉMILE LABBÉ

P 623

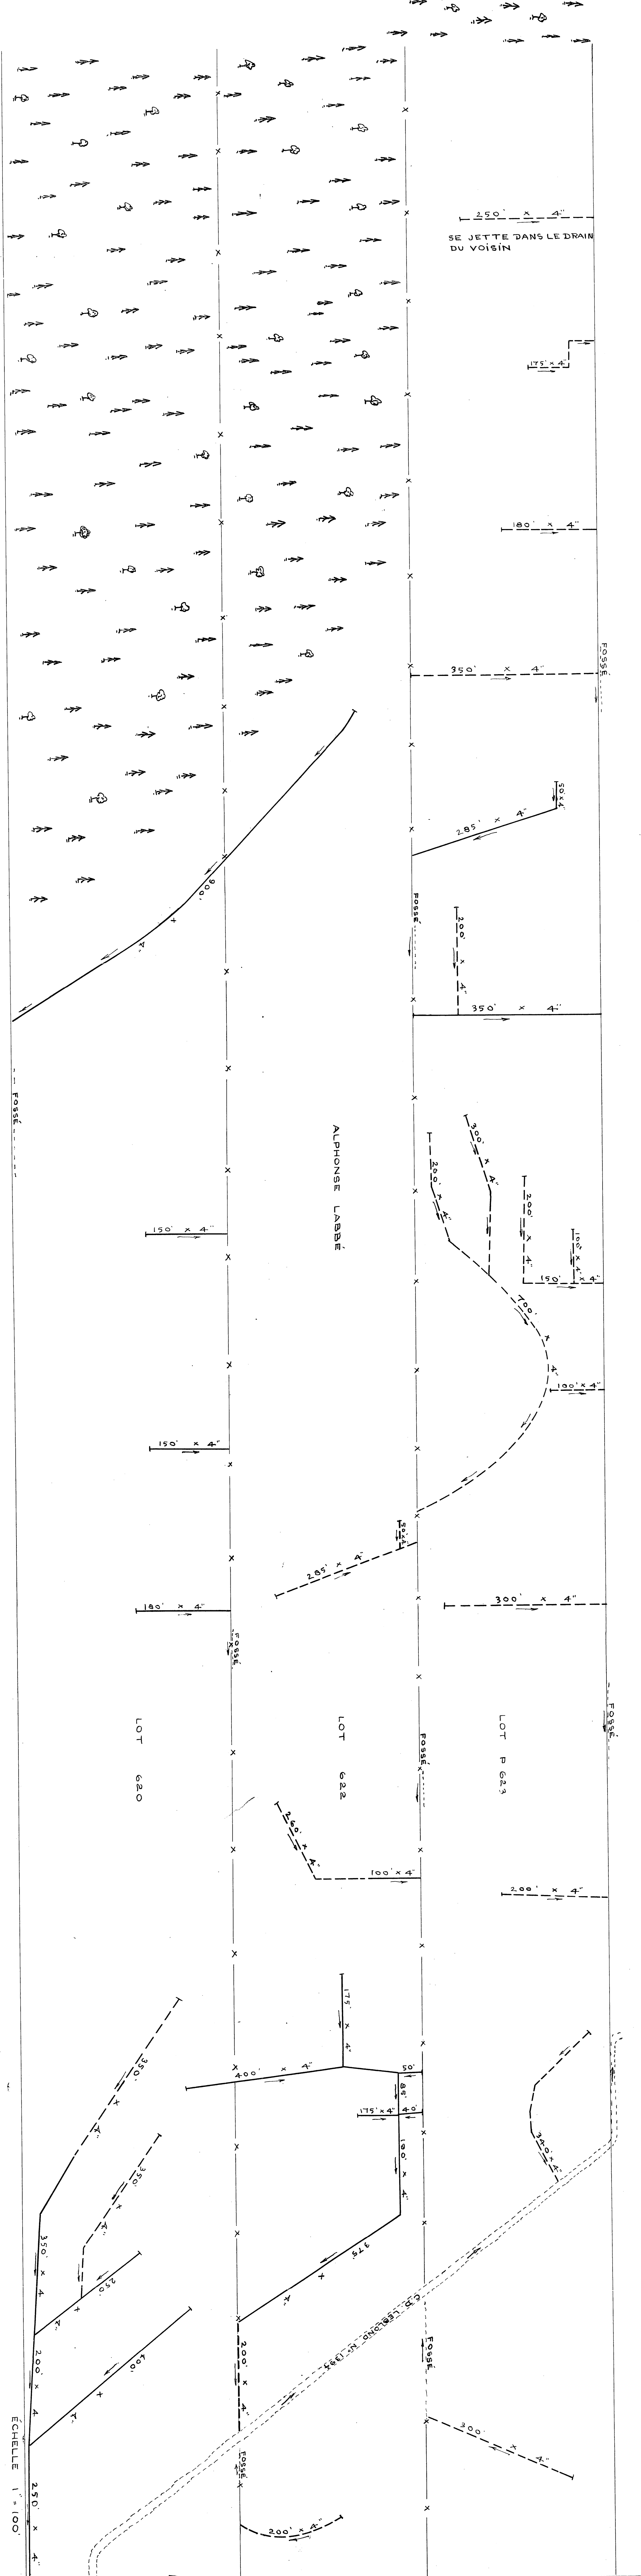


1982

COLL. A 430' x 8"

COLL. B 1170' x 4"

PROFONDEUR MINIMUM DES DRAINS 30"


DEMANDE DU 24 SEPTEMBRE 1964

(---) = DRAINS EXISTANTS





















