



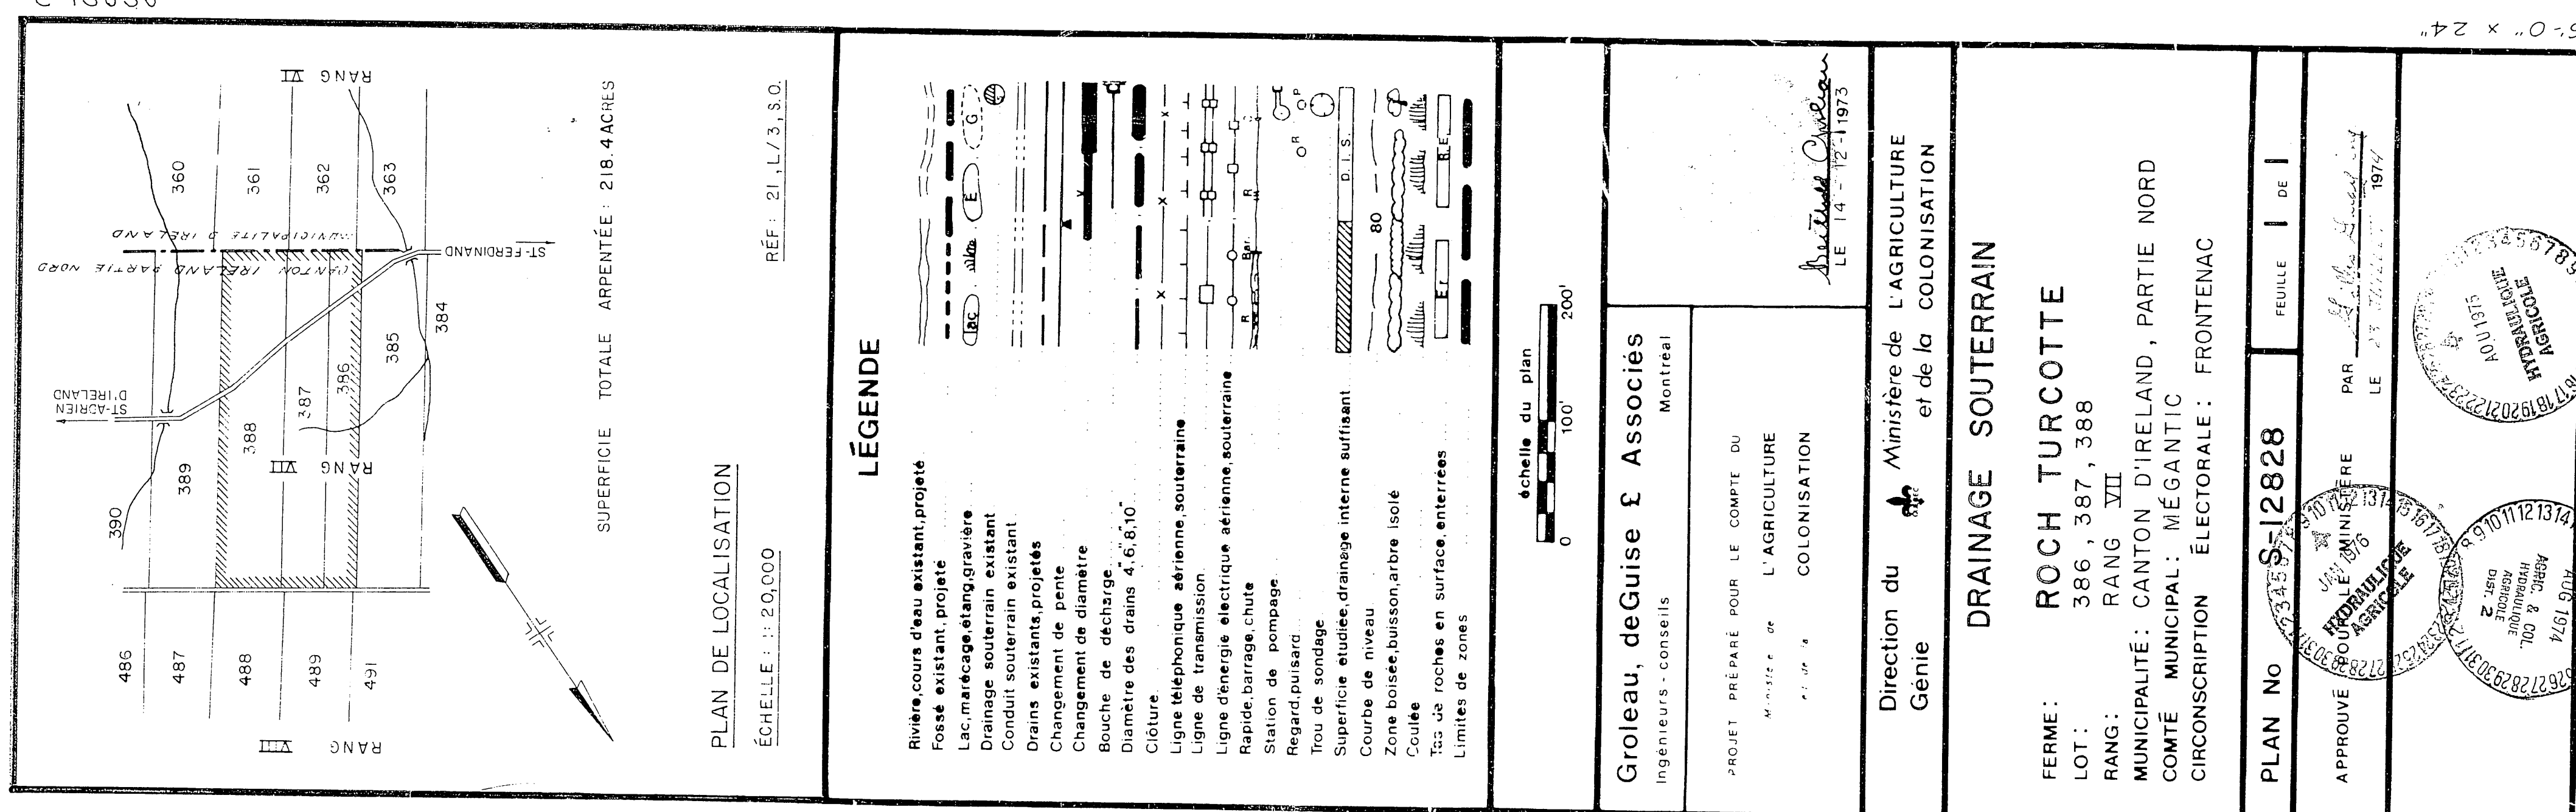

DÉSIGNATION	POTRE			POLYTHÈLE			
	8"	6"	4"	10"	8"	6"	4"
A			3,060				3,060
B			3,930				3,930
C			1,900				6,243
D			6,243				7,095
E			7,095				2,430
F			2,430				2,610
G			2,610				2,180
H			2,180				1,830
J			1,830				3,230
K			3,230				2,890
M			2,890				2,540
N			2,540				3,150
O			3,150				3,660
P			3,660				3,300
R			3,300				1,490
S			2,130				5,105
T			1,300				246
U			1,490				1,890
V			5,105				5,150
W			246				1,690
X			1,890				1,690
Y			1,690				
Z							
TOTAL			68,75				68,75
GRAND TOTAL			60,75				60,75

NOTES:

- IL EST RECOMMANDÉ DE COUVRIR LES DRAINS D'UN MATÉRIAU FILTRANT.
- CE PLAN RÉPOND À LA DEMANDE DU 07-06-73.

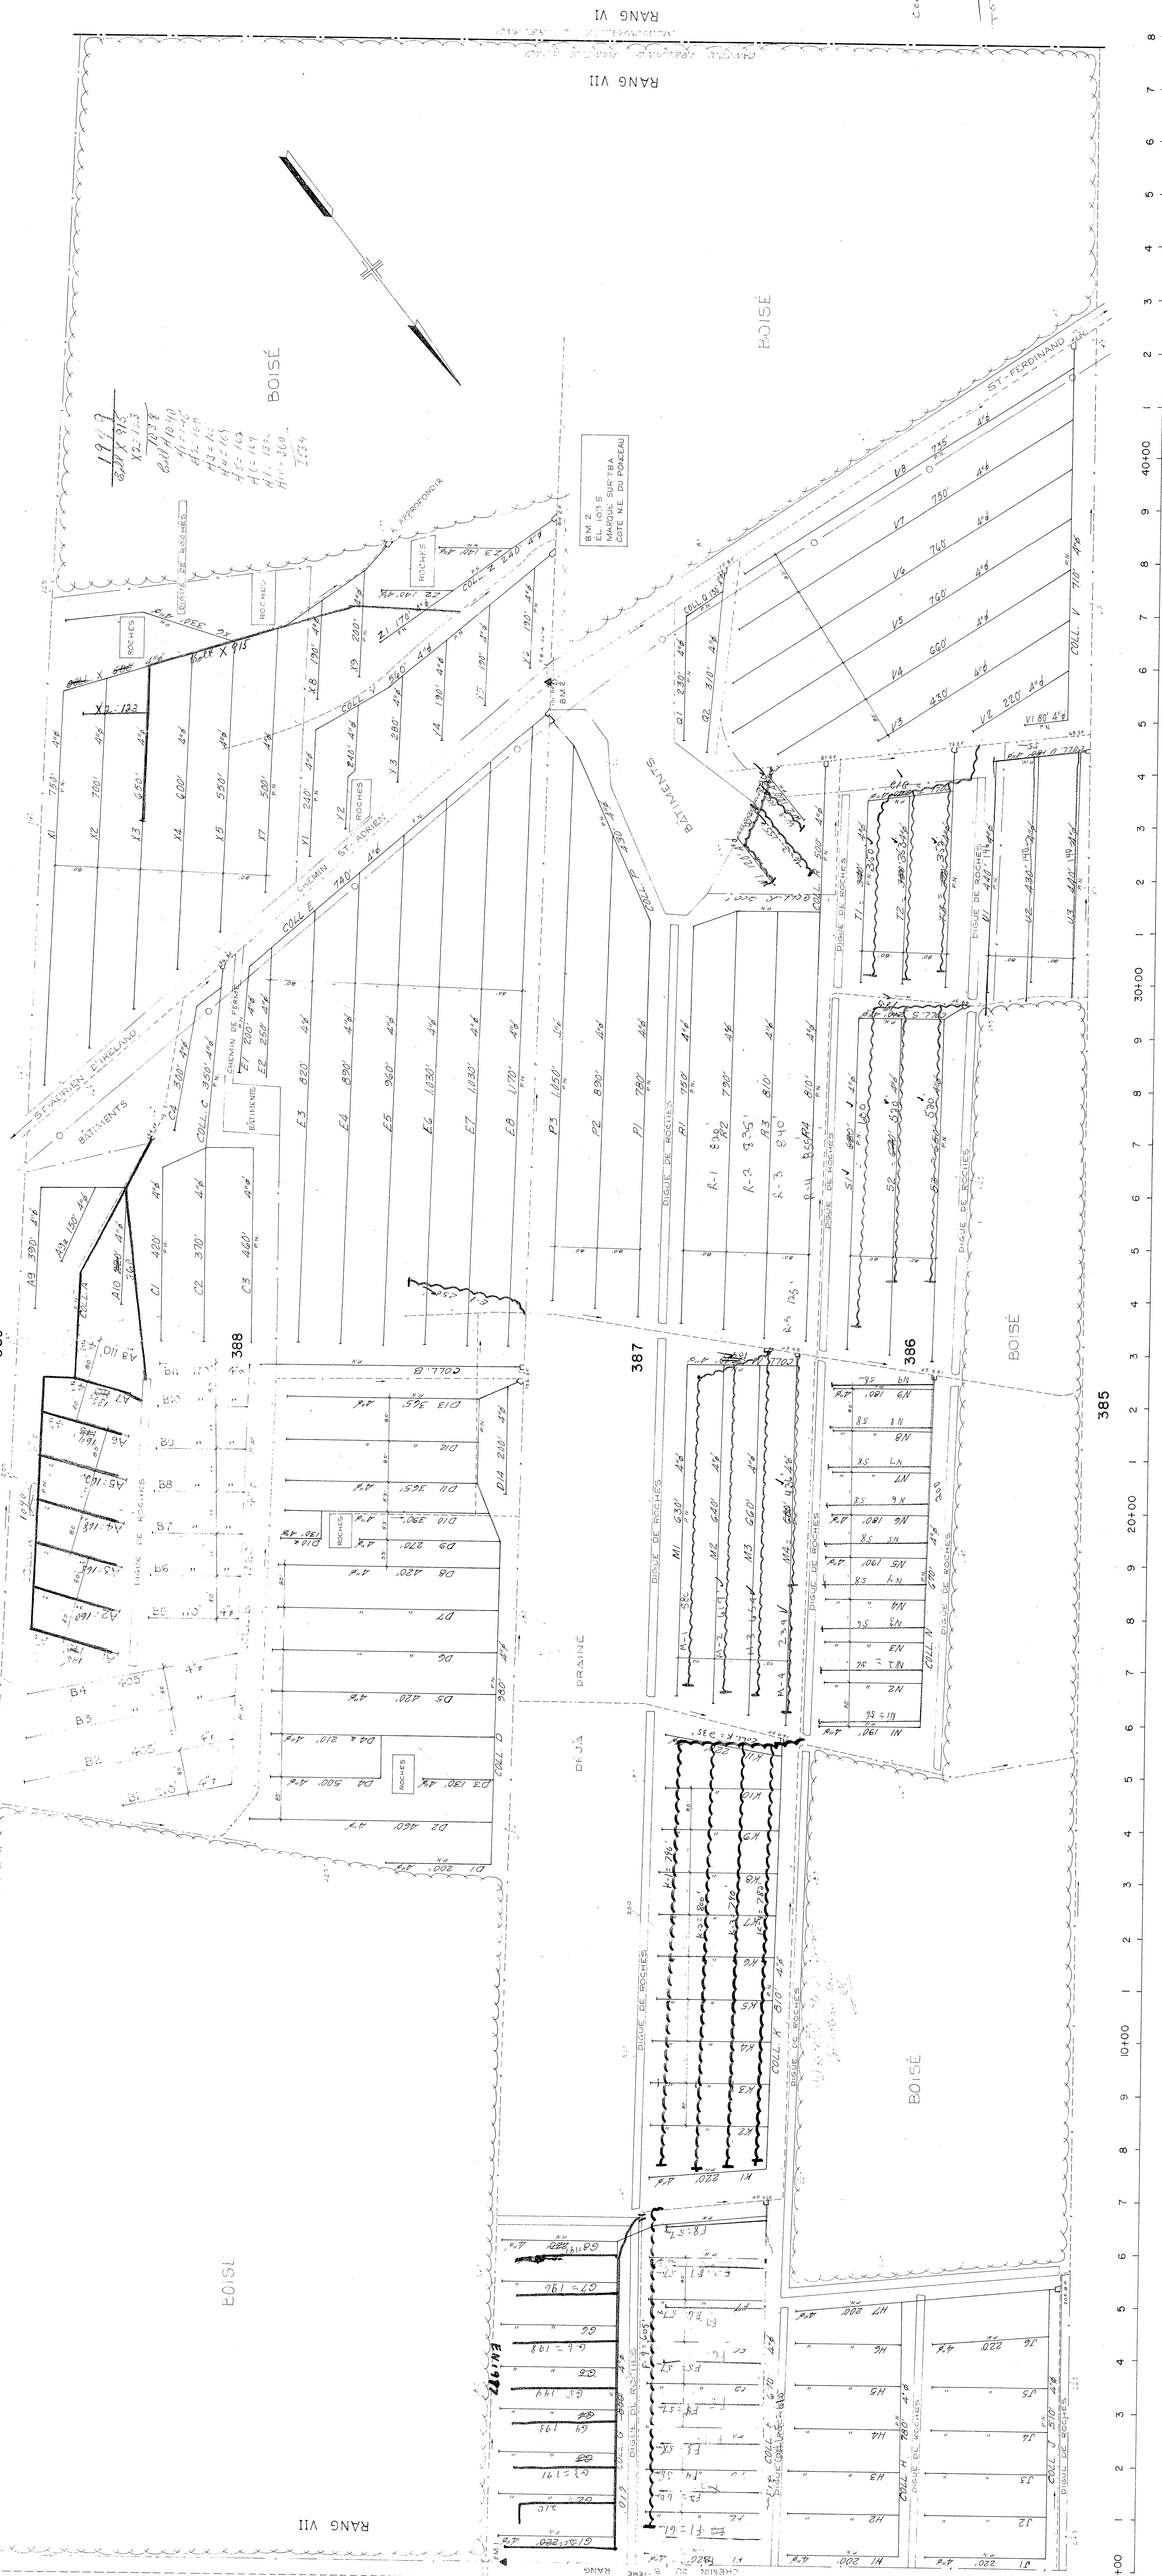

B.M. 1
L. 302.50
MARQUE DE
PEINTURE

1974

$F-9 = 605$
 $G-11 = 335$
 $K-1 = 786$
 $K-2 = 800$
 $K-3 = 780$
 $K-4 = 789$

$\frac{1974}{4} = 493.5$

[illegible]