


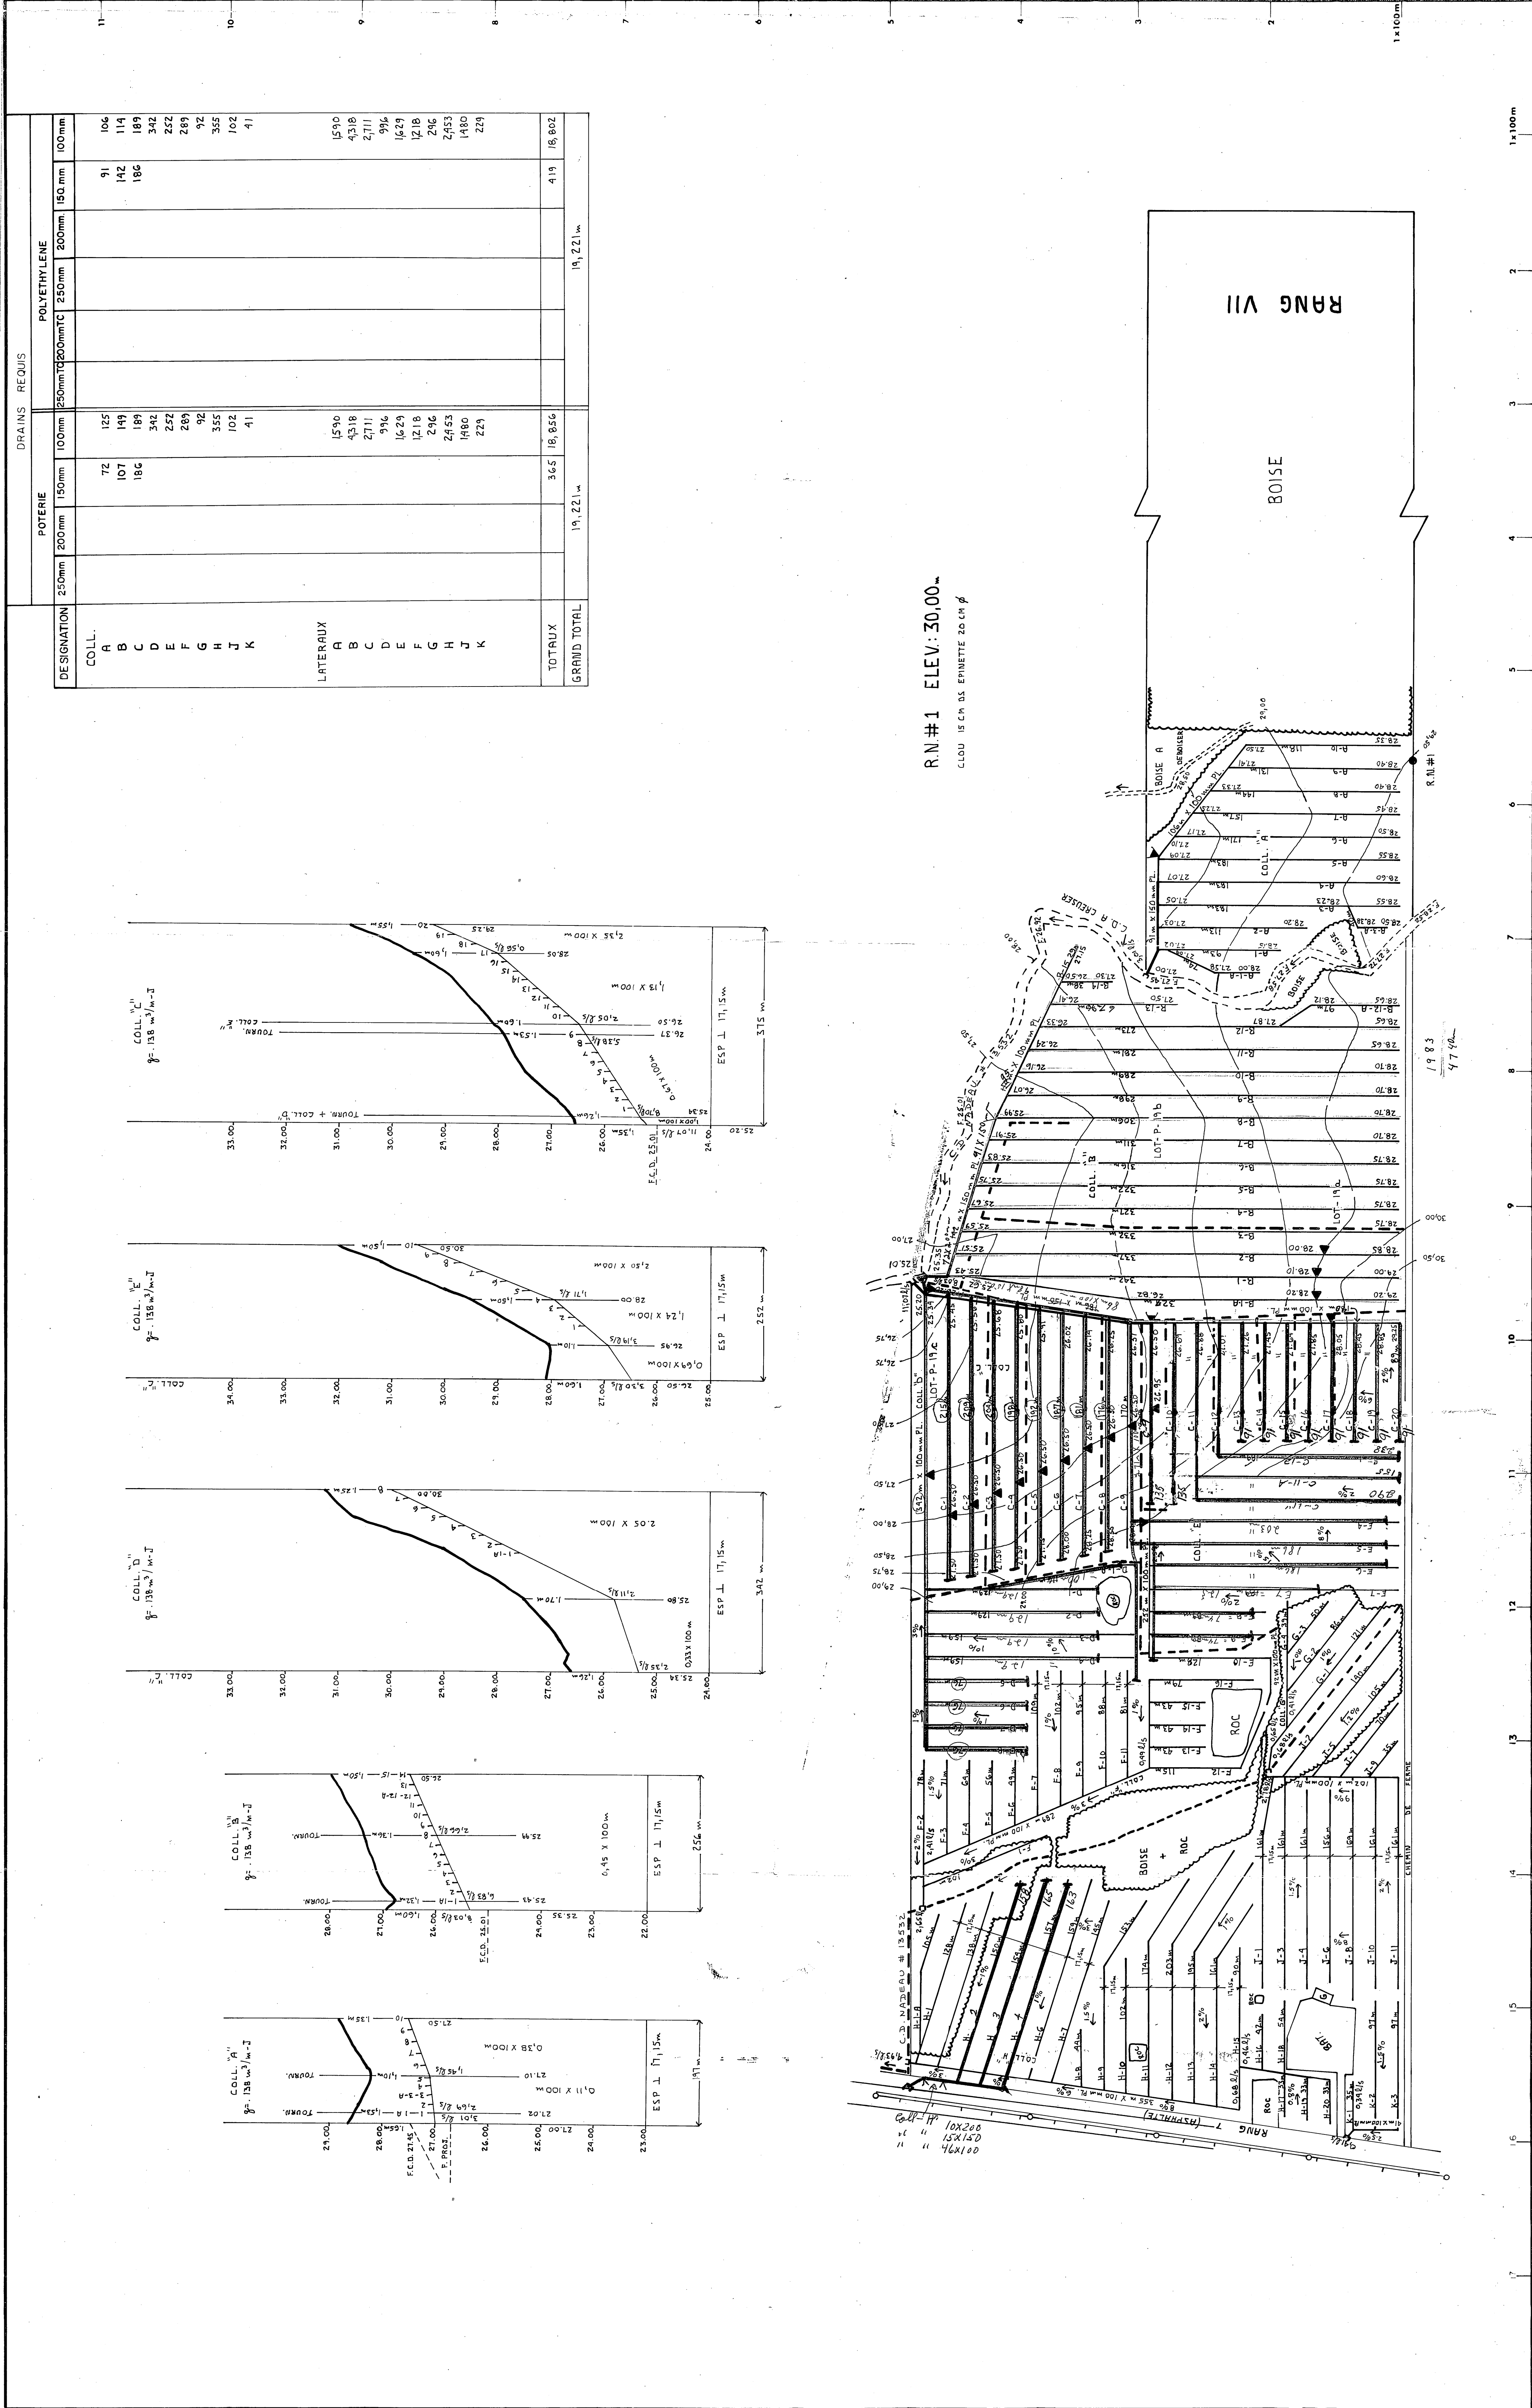


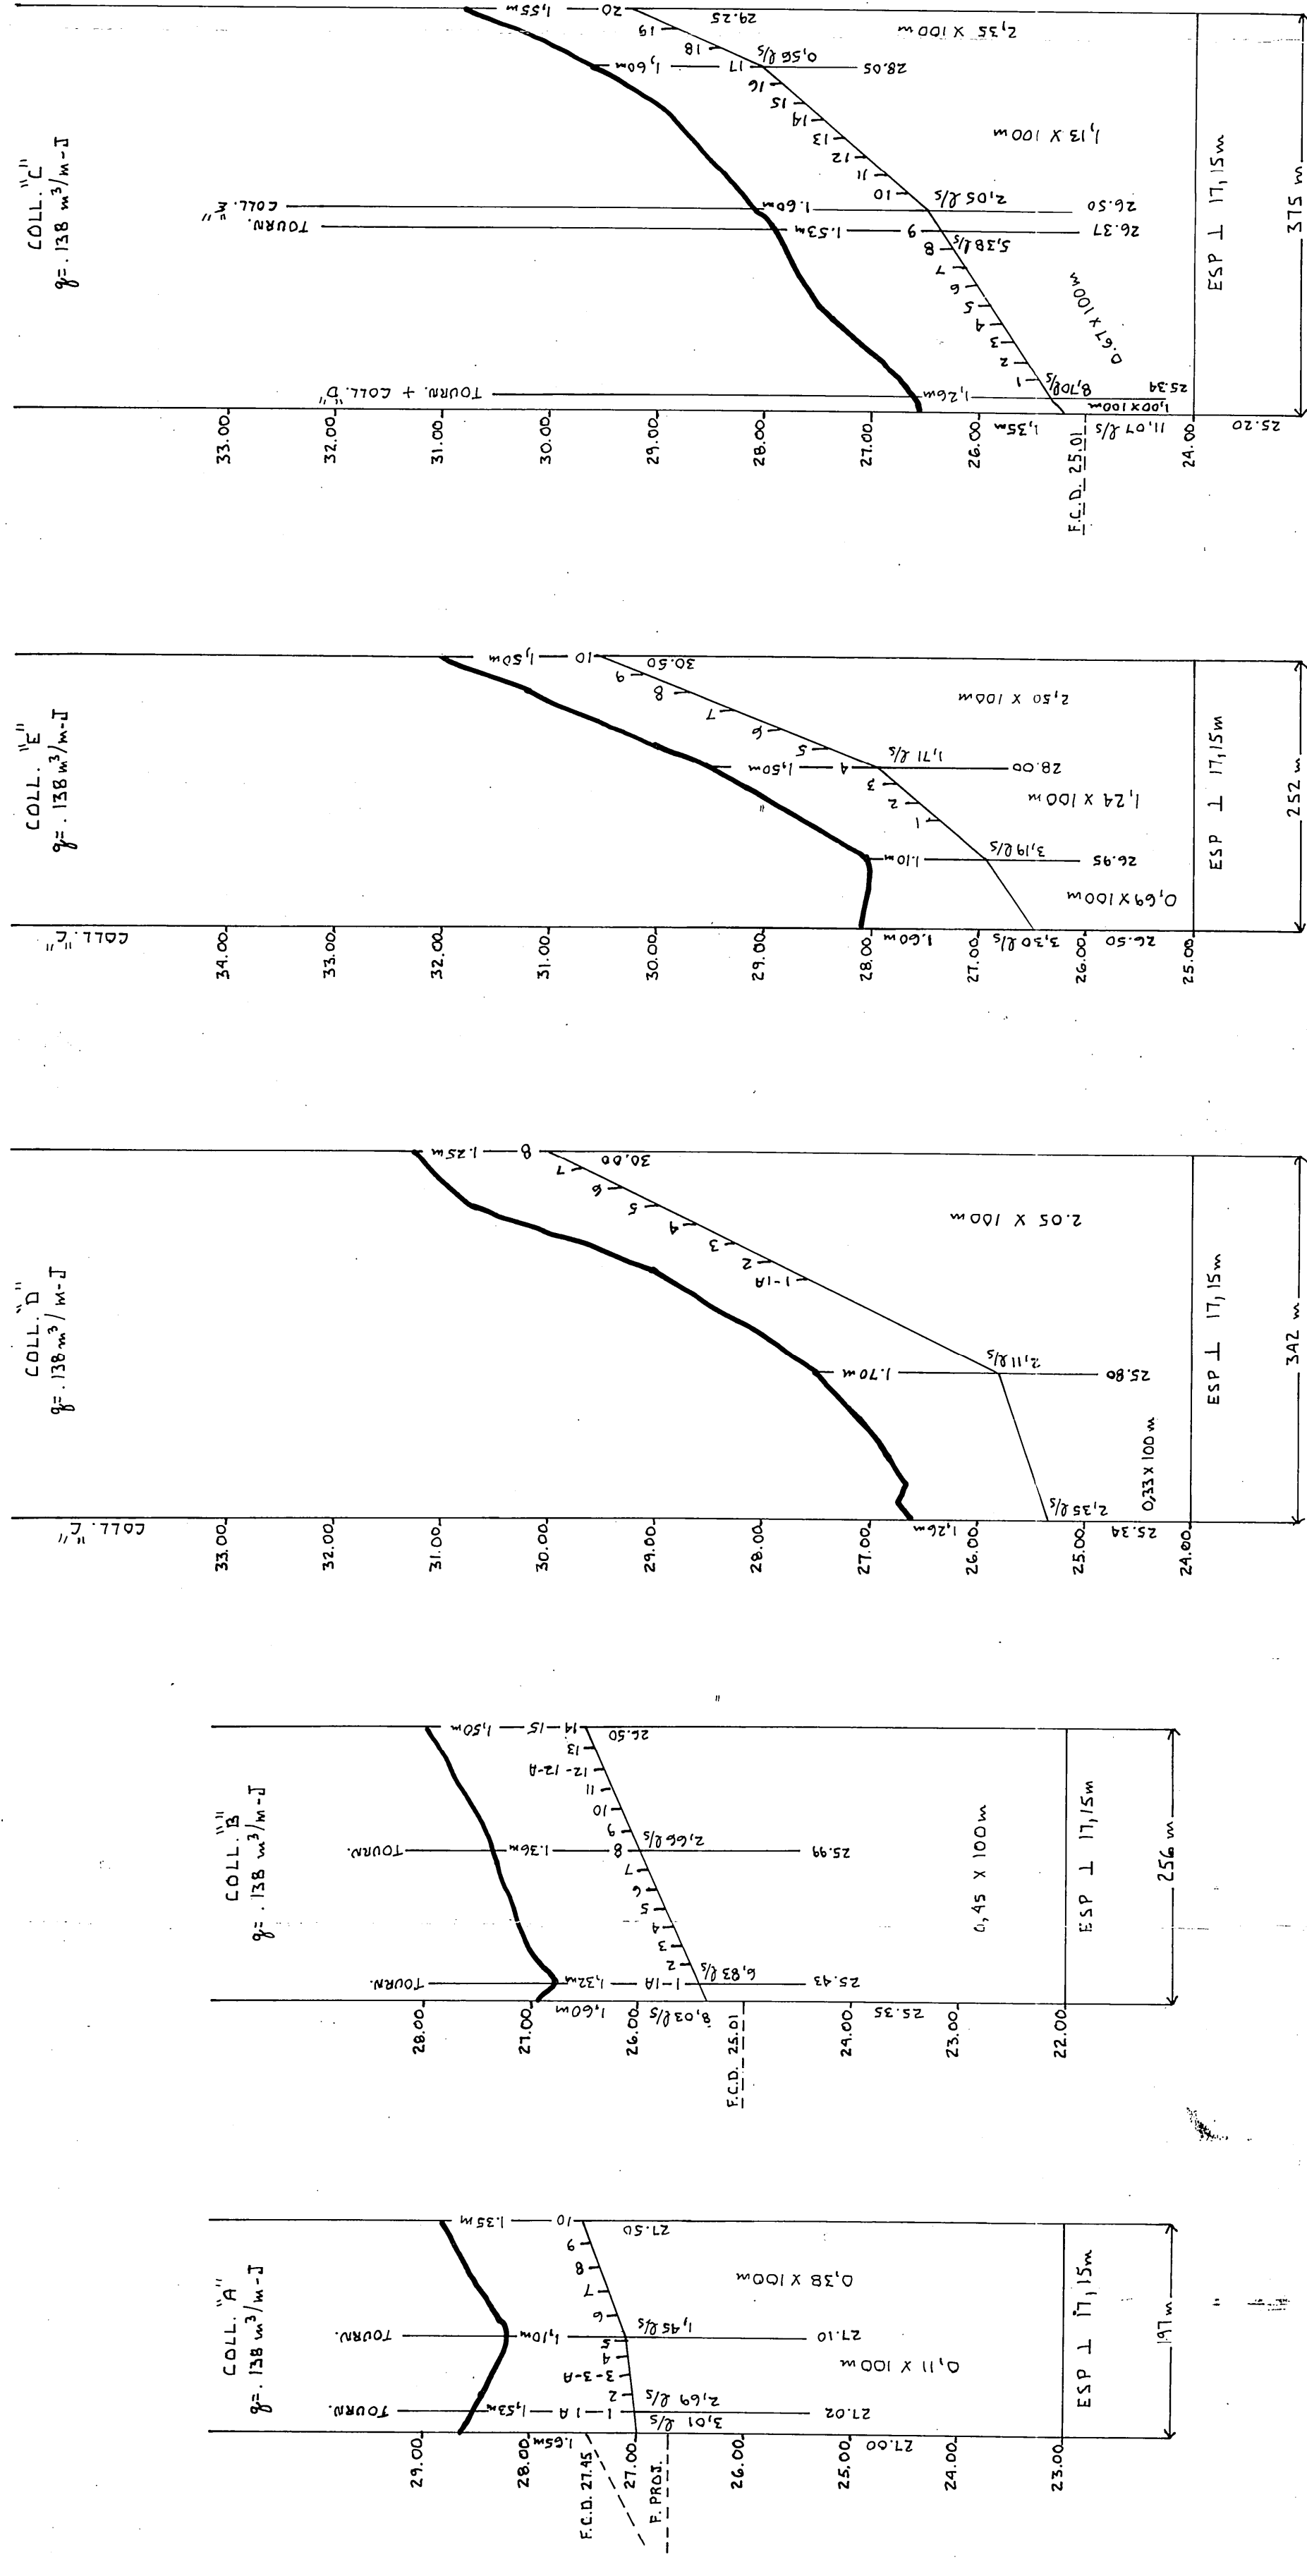

		DRAINS REQUIS							
DESIGNATION	POTERIE			POLYETHYLENE					
	250mm	200mm	150mm	100mm	250mm1320mm1C	250mm	300mm	150 mm	100 mm
COLL.									
A			72	125				91	106
B			107	139				132	118
C			186	186				106	189
D				342					342
E				262					252
F				289					289
G				92					92
H				355					355
J				102					102
K				41					41
LATERAUX									
A				1596					1596
B				4318					4318
C				2711					2711
D				996					996
E				1629					1629
F				2618					2618
G				2565					2565
H				1980					1980
J				229					229
K									
TOTAUX				362	18,856				18,892
GRAND TOTAL								419	19,221 m


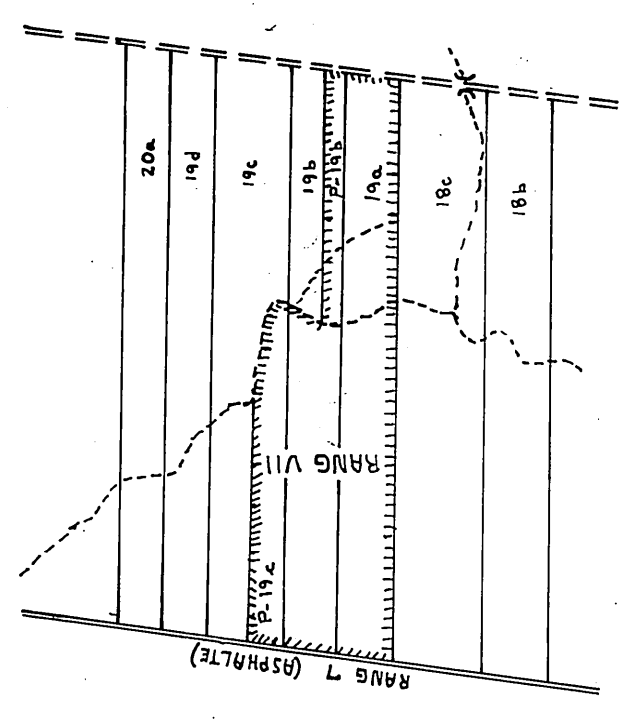


RN #1 ELEV. 30.00-
CLOU 15 CM SS EPILETTE 20 CM Ø

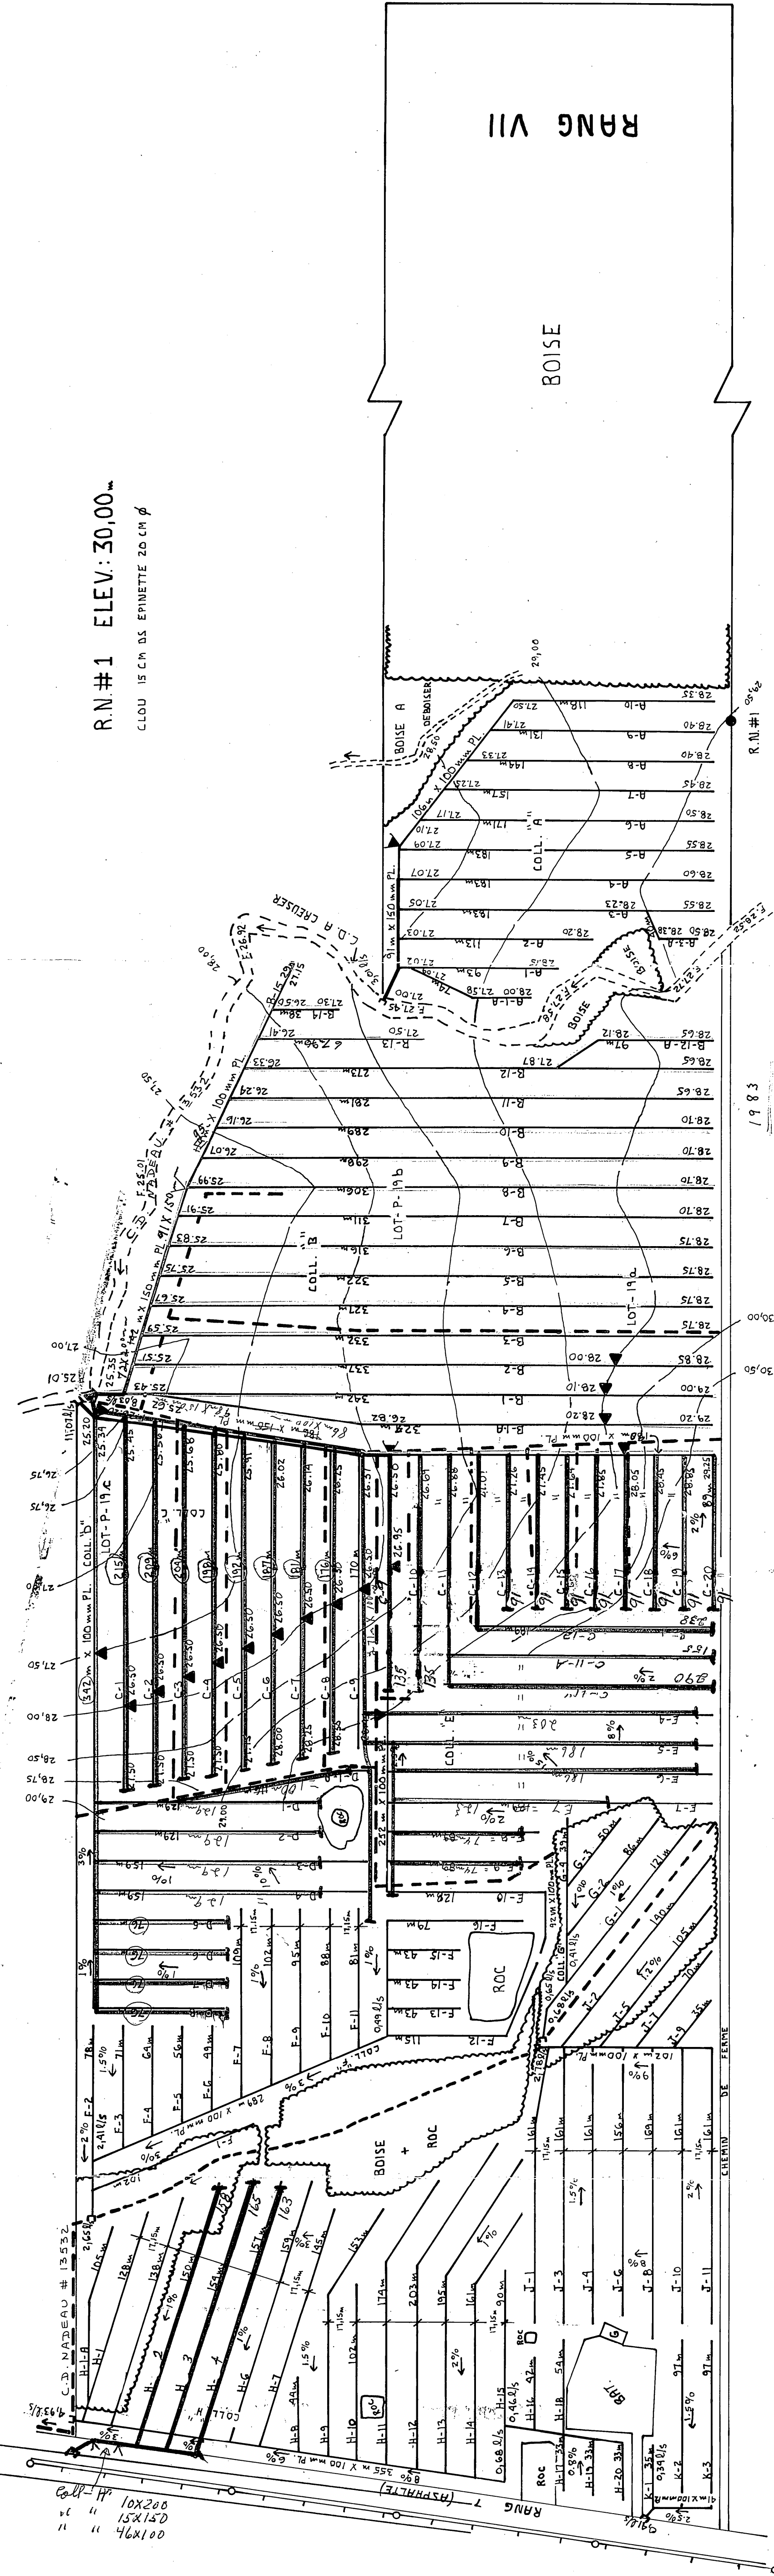

SUPERFIE TOTALE ETUDIEE: 35 HECTARES
PLAN DE LOCALISATION
ECHELLE 1/20,000

LEGende

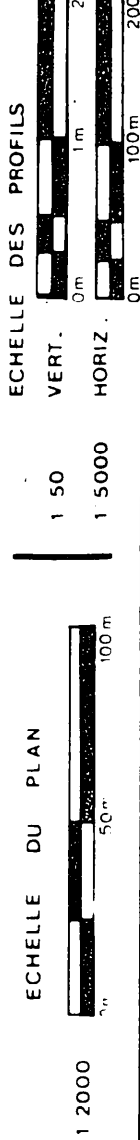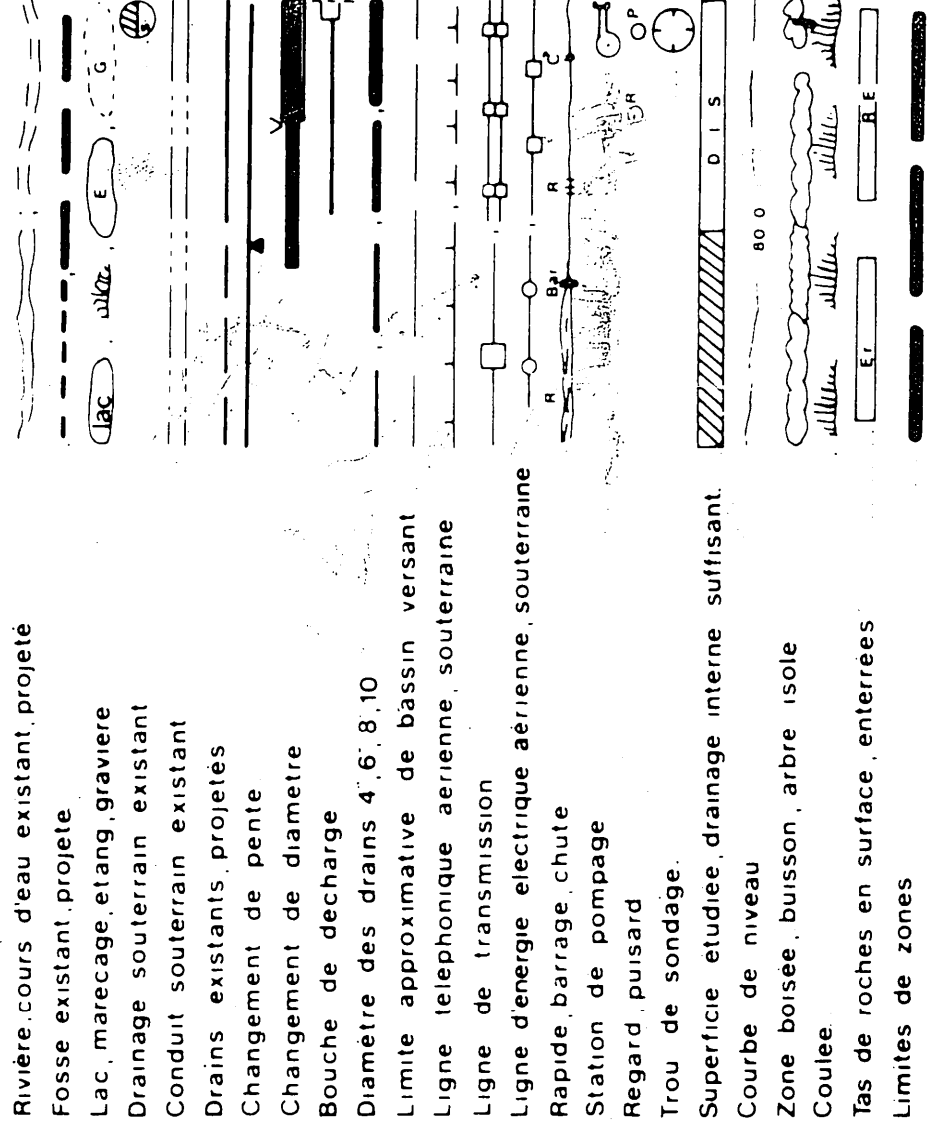

GUY ABEL
Ingenieur
drummondville
TEL: 889-478-2133
SERVICES TECHNIQUES R. R. INC.
R. R. 1 DRUMMONDVILLE TEL: 889-384-7802
DUMONT MANDATE PAR
FERME MARIO ET WINNIE ENRG.
C. C. 7 ANTI-ENDEMENT
C. C. 7 SERVICE
TEL: 1-418-421-2127

DRAINAGE SOUTERRAIN
FERME MARIO ET WINNIE ENRG.
LOTS: 19, 20, P. 19, 20, P. 19, 20
RANG: VII
MUNICIPALITE: EAST-BRIGHTON-Deux-Cours-de-Jules
COMTE MUNICIPAL: BEAUCHE
DISTRICT ELECTORAL: FRONTENAC
PLAN NO: 03 2362 109 6

MINISTRE DE L'AGRICULTURE DU QUEBEC
SERVICE DE L'HYDRAULIQUE AGRICOLE
DEPOSE LE
1982 1983 1986

3130 RANG ST VINCENT