

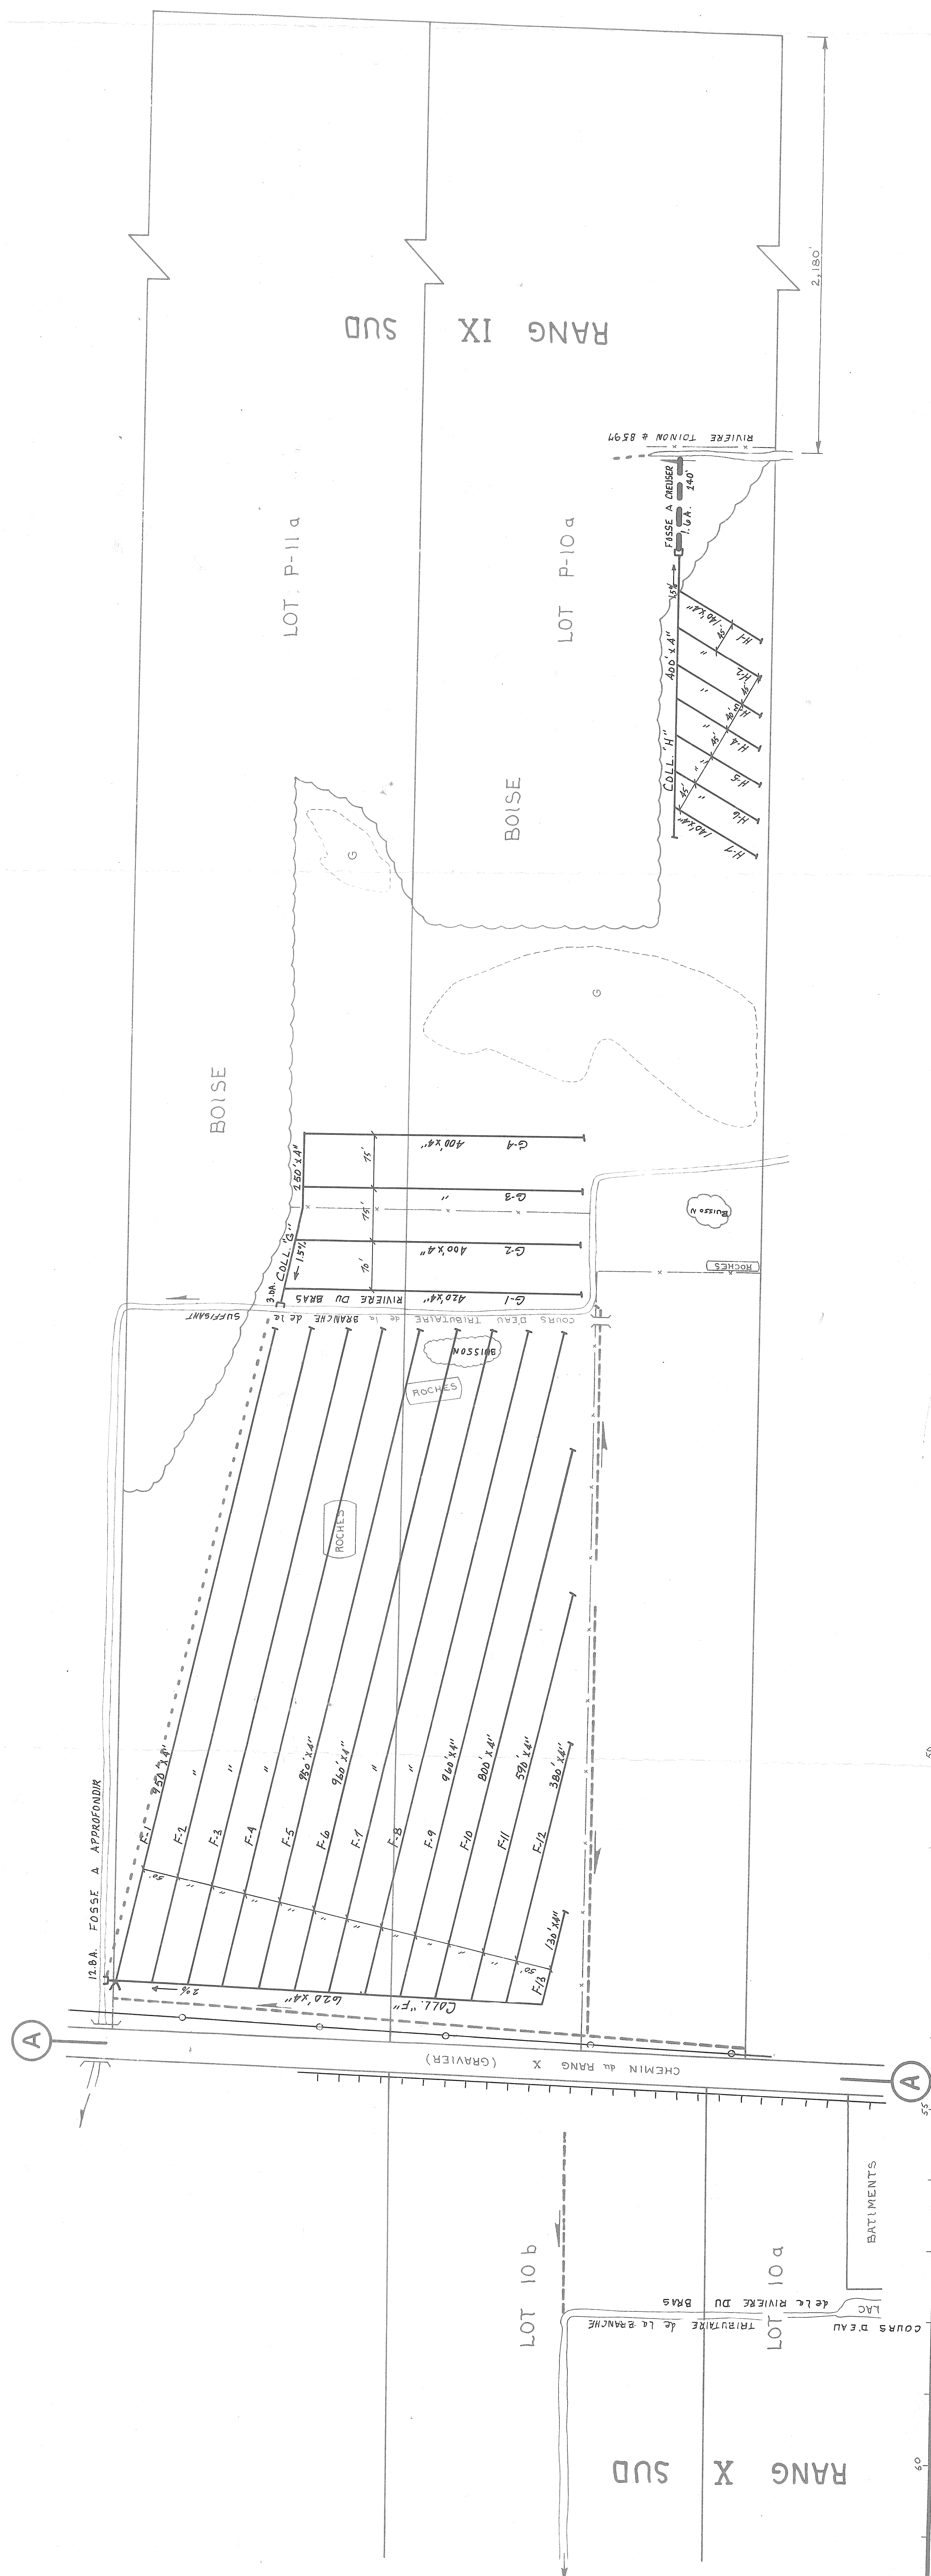


 

|                        |     | DRAINS                |                    | REQUIS (en pl.)       |                    | TUYAUX EN MATIÈRE PLASTIQUE |   |
|------------------------|-----|-----------------------|--------------------|-----------------------|--------------------|-----------------------------|---|
|                        |     | TUYAUX EN TERRE CUITE | DIA MÈTRE (en po.) | TUYAUX EN TERRE CUITE | DIA MÈTRE (en po.) |                             |   |
| DESIGNATION COLLECTEUR | "A" | 10                    | 8                  | 6                     | 4                  | 10                          | 8 |
|                        | "B" |                       |                    |                       |                    |                             |   |
|                        | "C" |                       |                    |                       |                    |                             |   |
|                        | "D" |                       |                    |                       |                    |                             |   |
|                        | "E" |                       |                    |                       |                    |                             |   |
|                        | "F" |                       |                    |                       |                    |                             |   |
|                        | "G" |                       |                    |                       |                    |                             |   |
|                        | "H" |                       |                    |                       |                    |                             |   |
|                        | "I" |                       |                    |                       |                    |                             |   |
|                        | "X" |                       |                    |                       |                    |                             |   |
| TOTAL                  |     | 26,2/5                |                    | 26,2/5                |                    | 26,2/5                      |   |
| GRAND TOTAL            |     | 26,2/5                |                    | 26,2/5                |                    | 26,2/5                      |   |

|      |   |
|------|---|
| 1982 | 199. 240<br>200. 250<br>210. 265<br>220. 280<br>230. 290<br>240. 300<br>250. 3050<br>3000. 3060<br> |
|------|---|

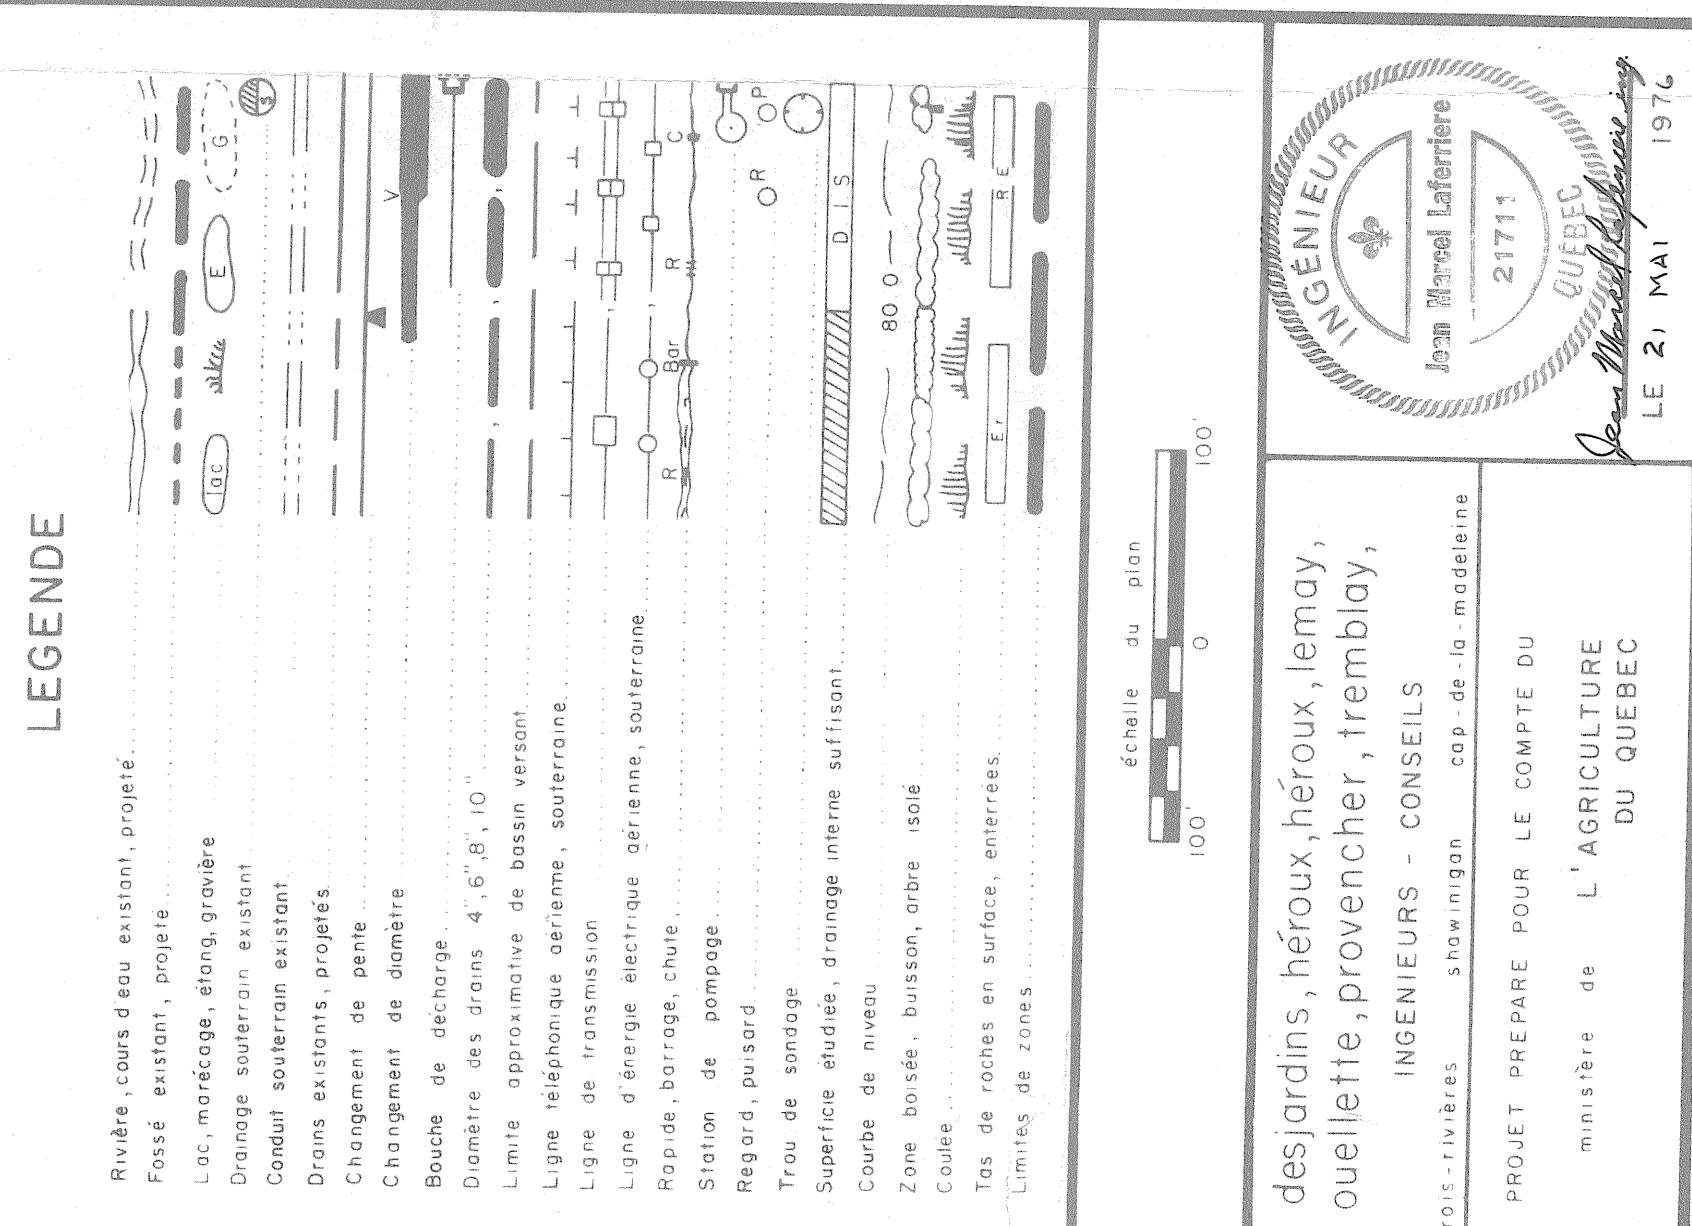

|                           |           |                 |    |
|---------------------------|-----------|-----------------|----|
| PLAN No                   | S-14, 021 | PROVINCE        | QC |
| APPROUVE POUR LE MINISTRE |           | PAR             |    |
|                           |           | LE 25 JUIN 1962 |    |
|                           |           | J. Robitaille   |    |

29038 COUTURE JEAN-MARIE