




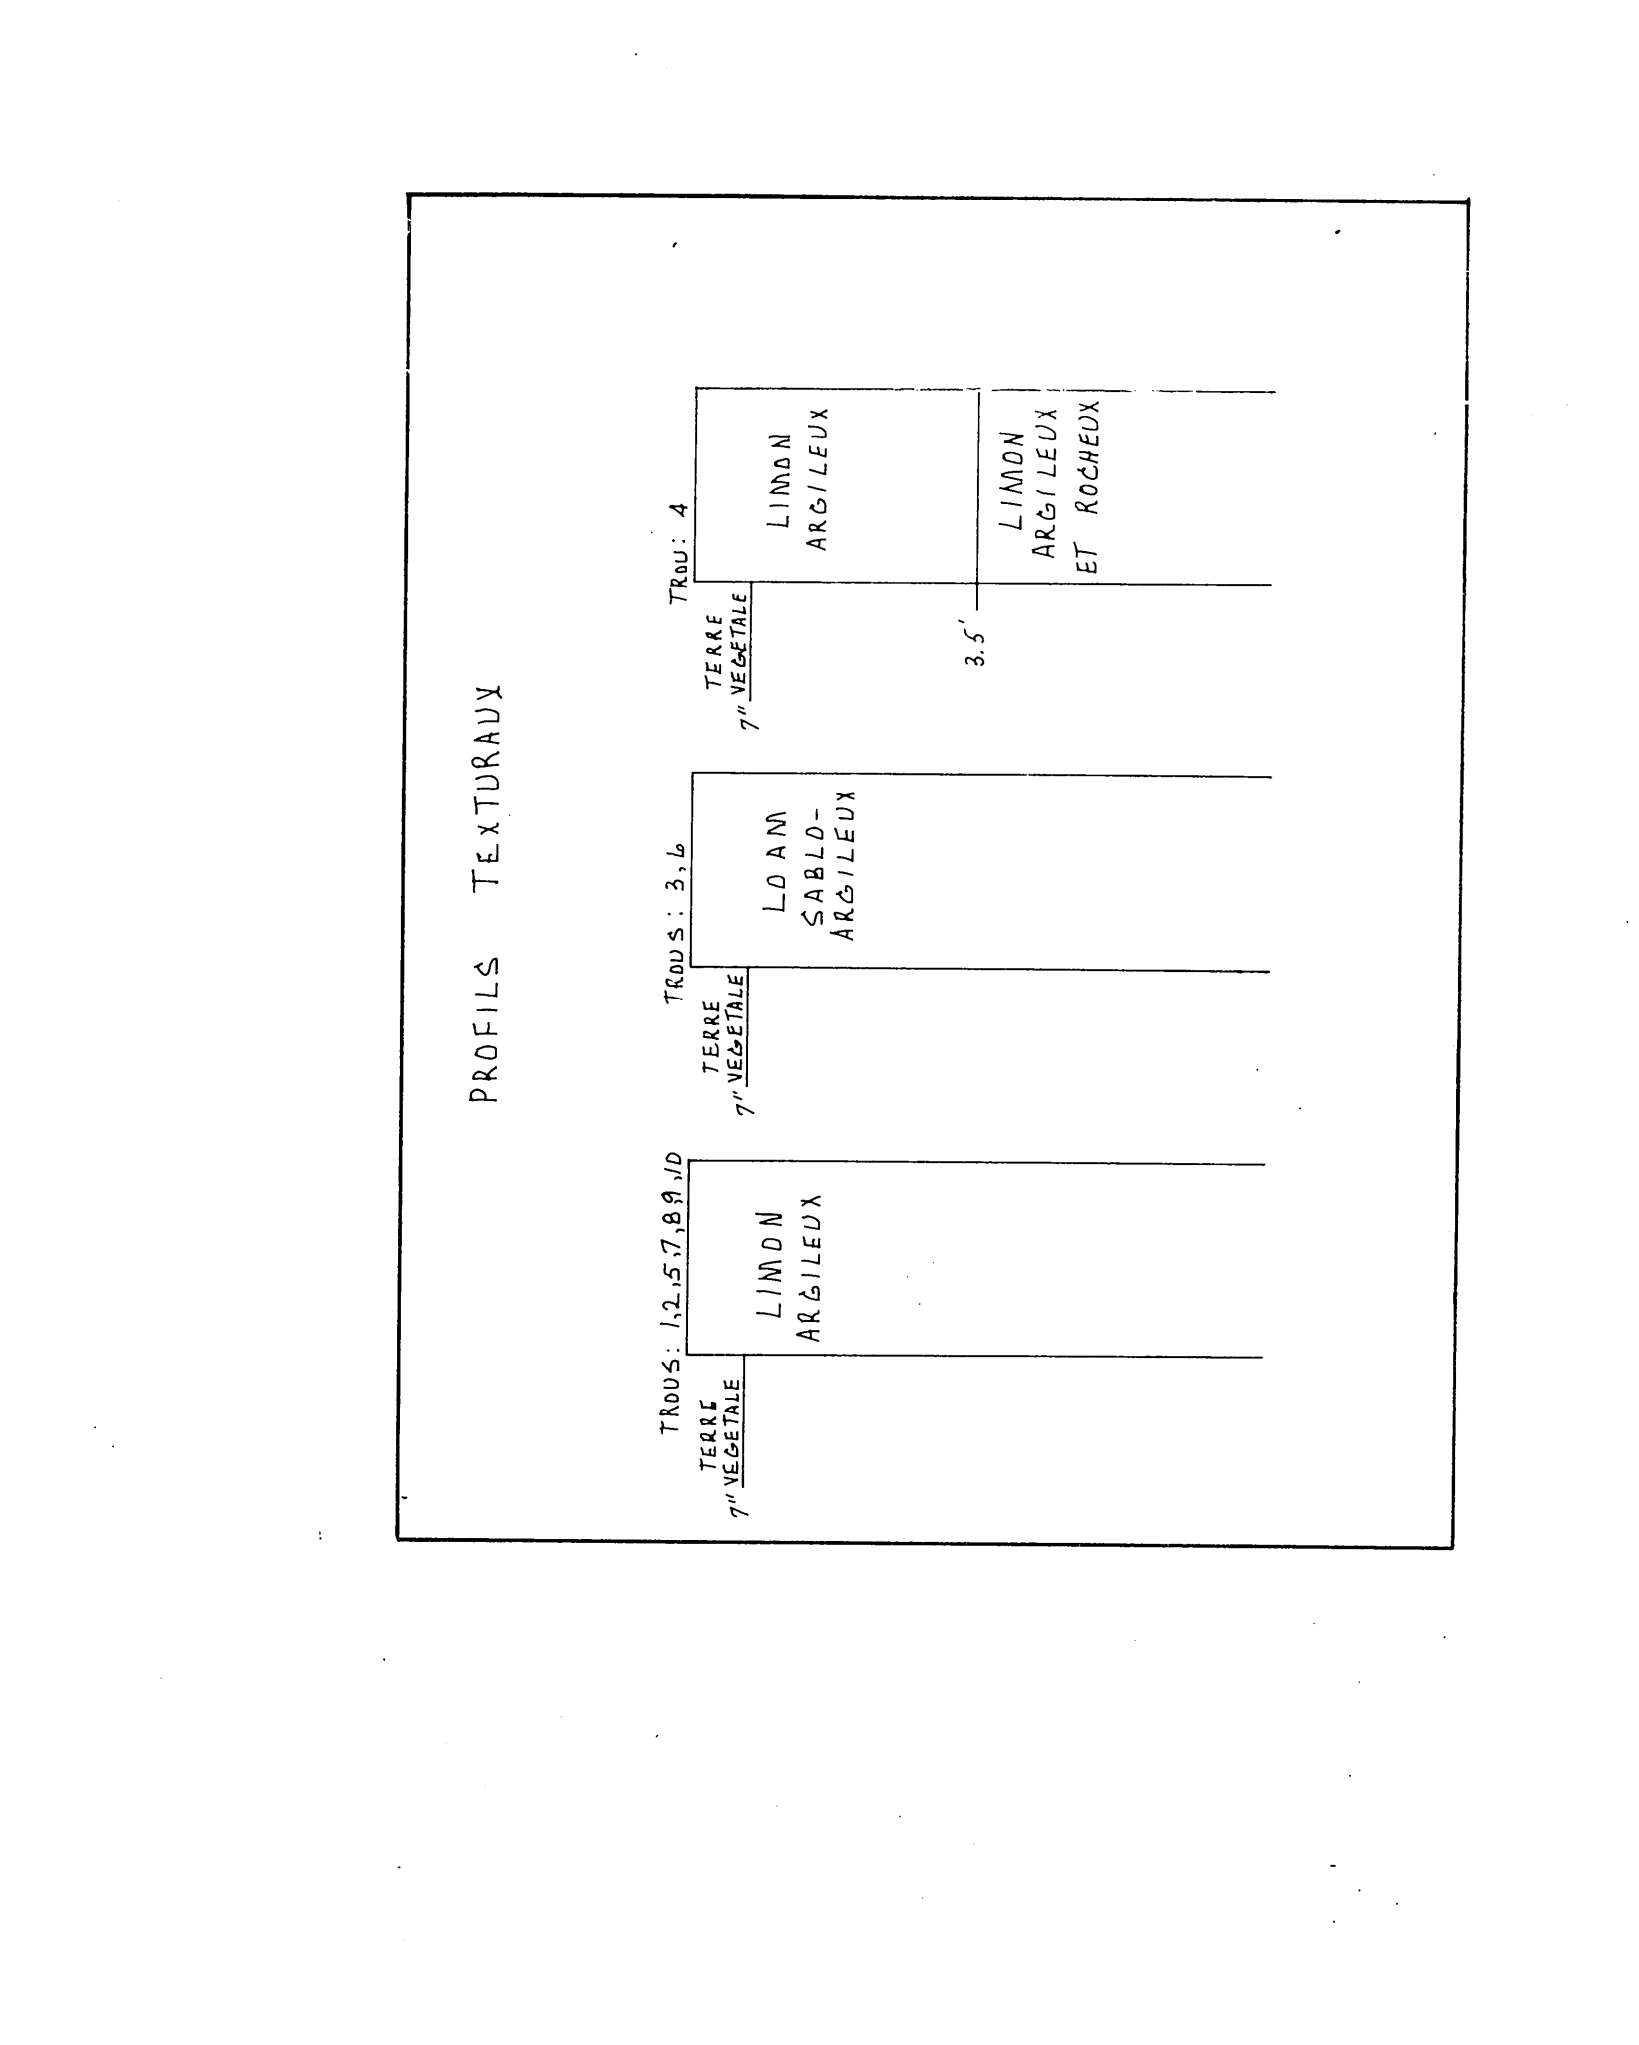

ECHELLE DES PROFILS
VARI. 1:2
MONT. 1:5 400

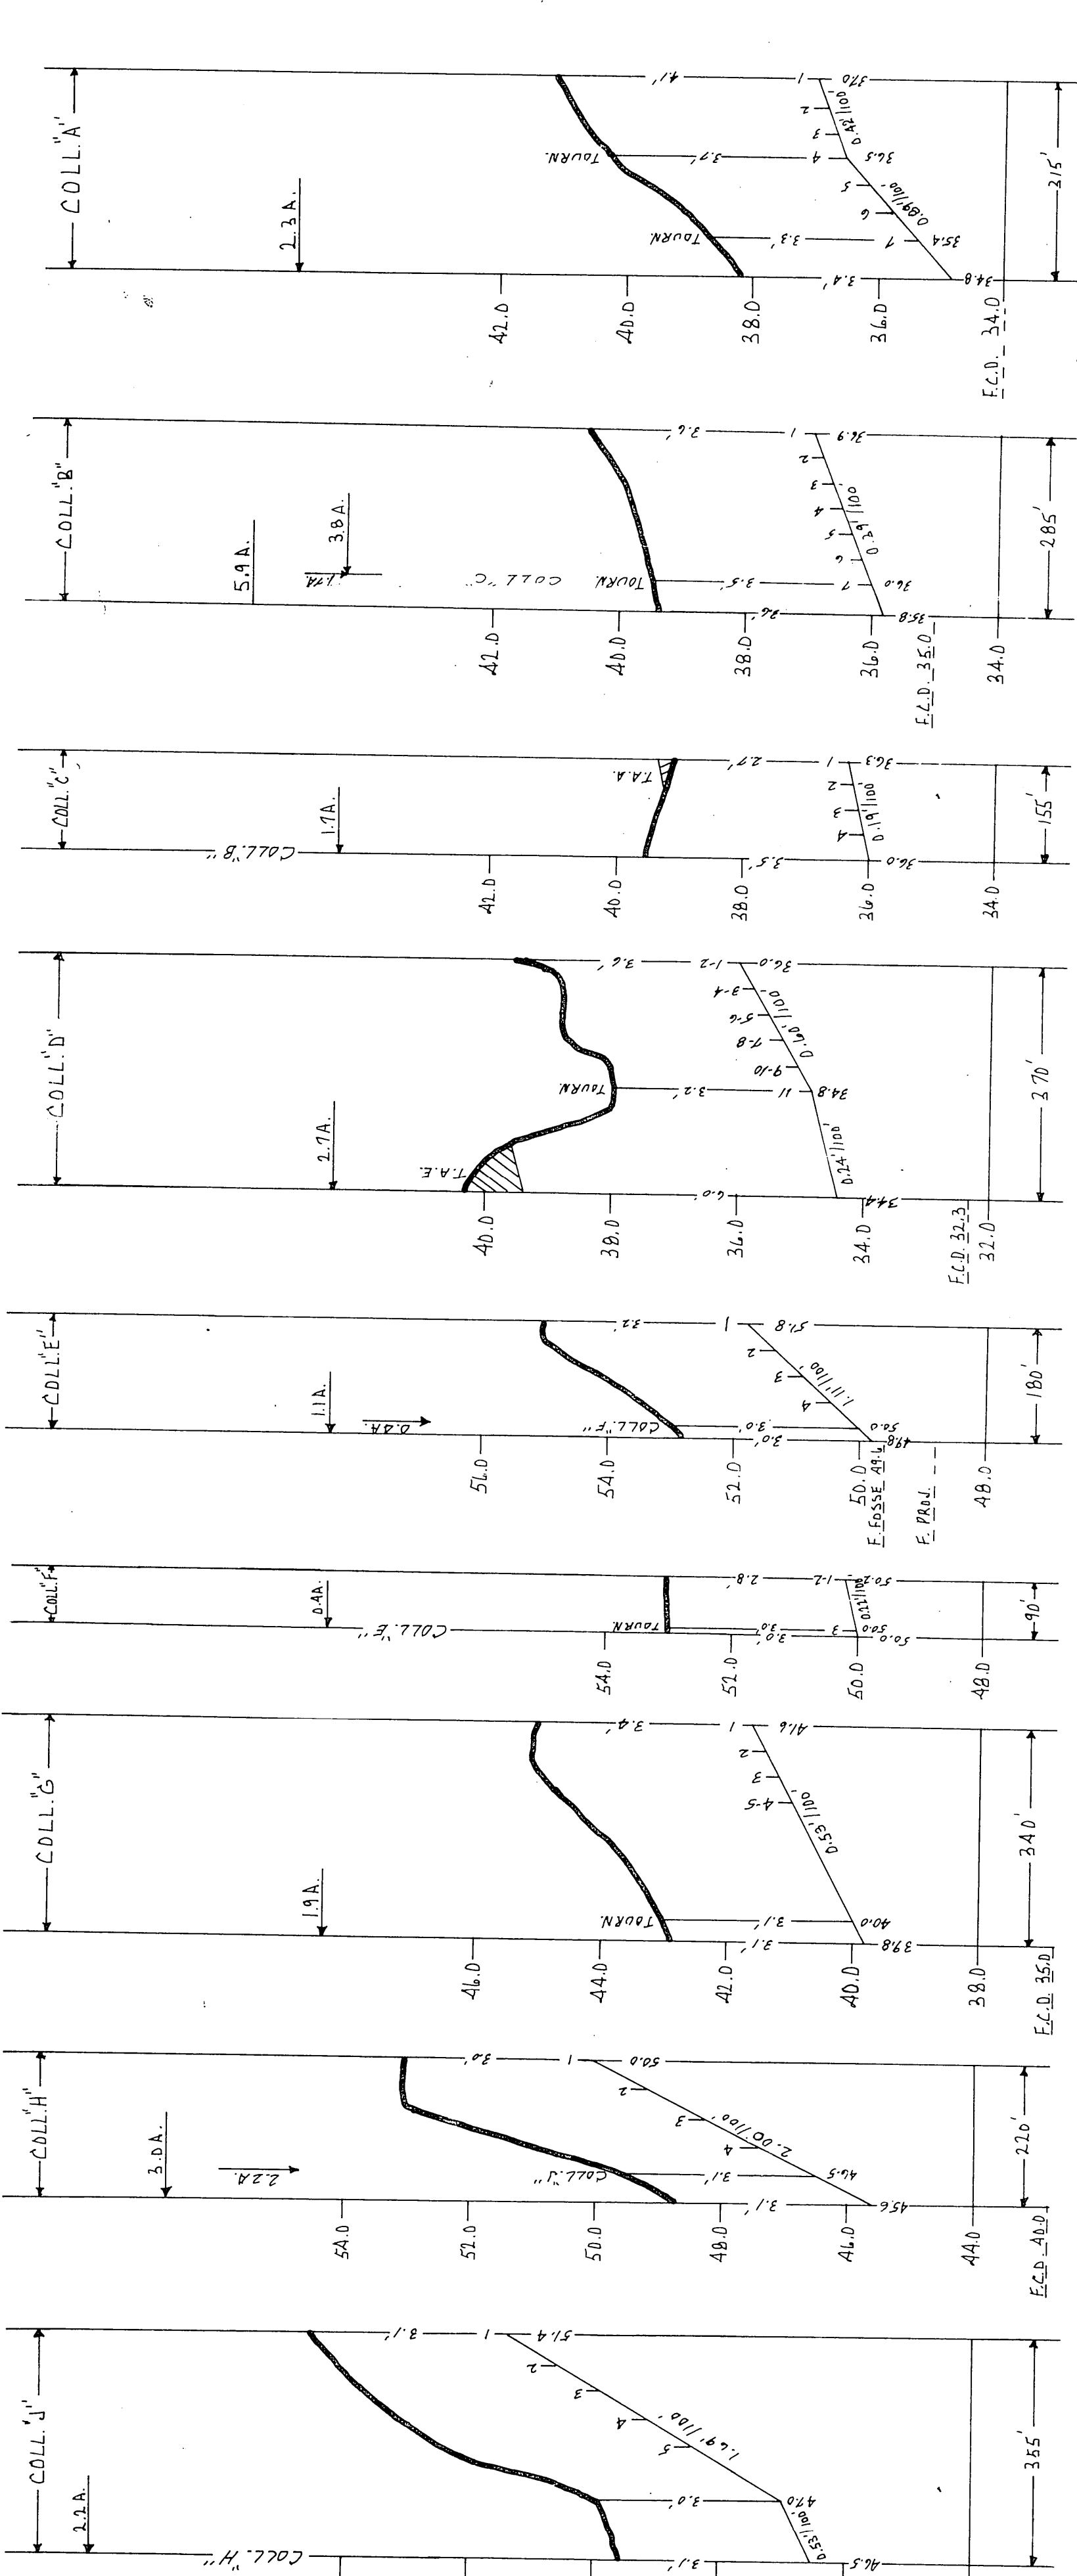


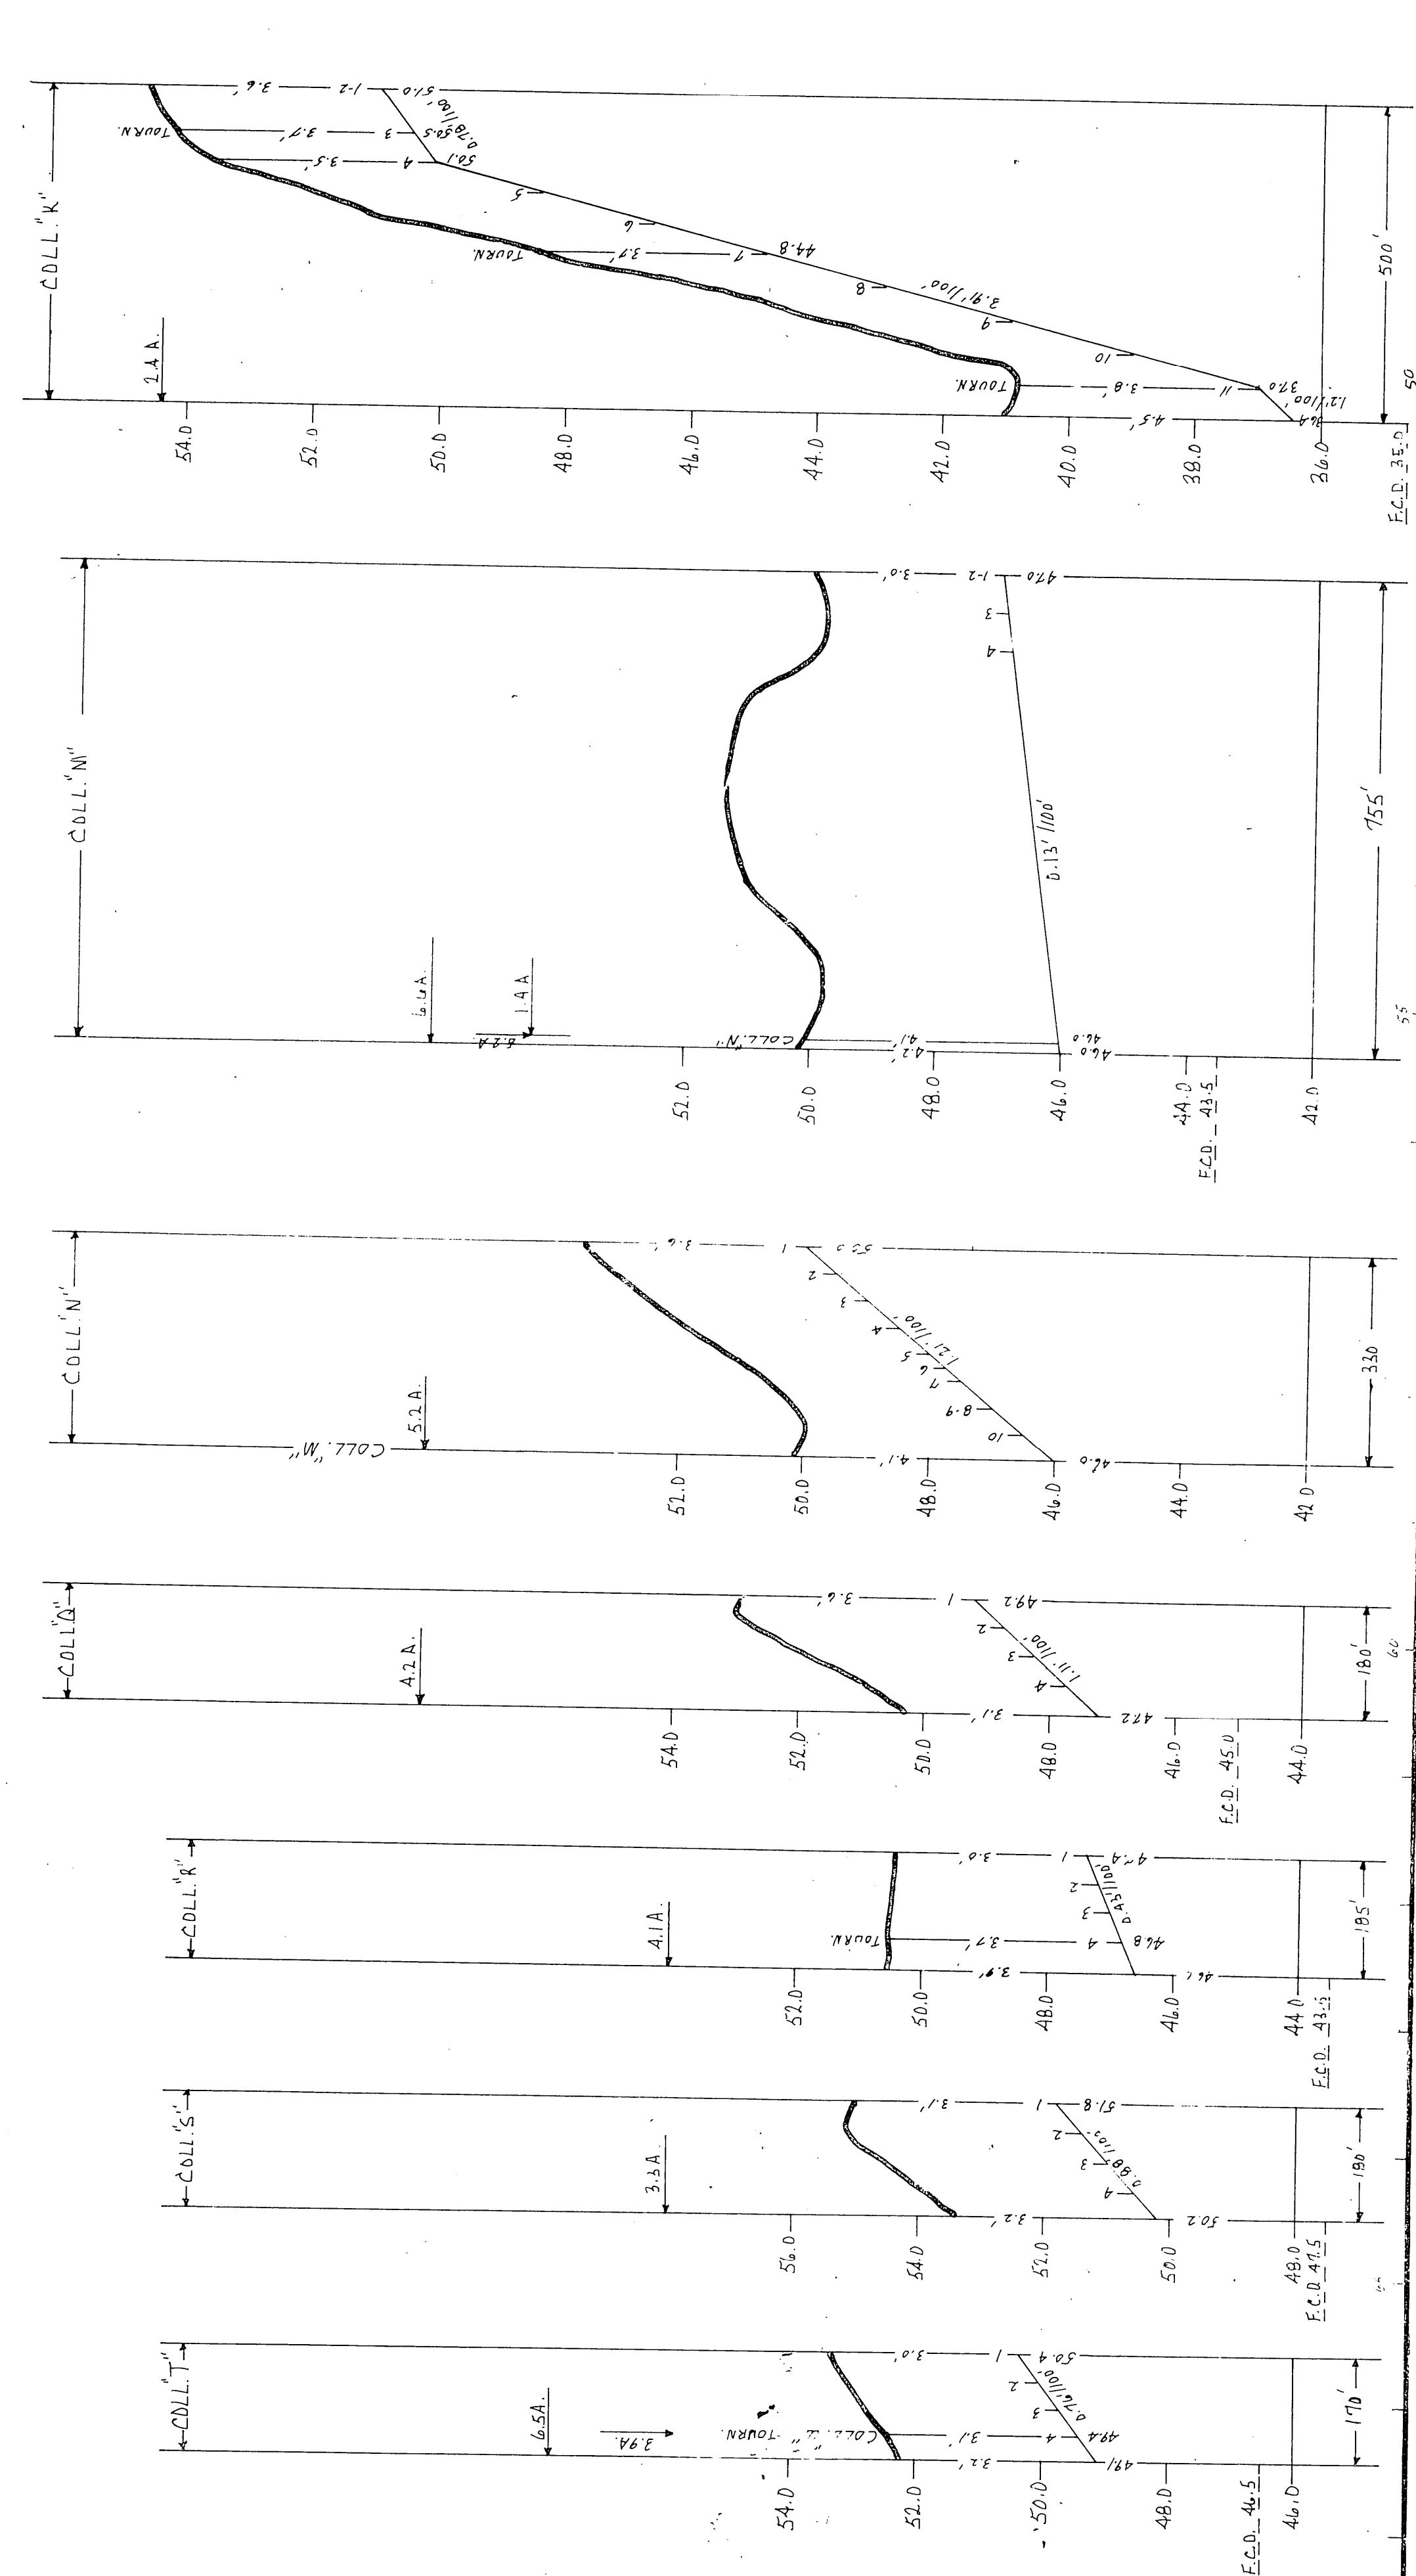