



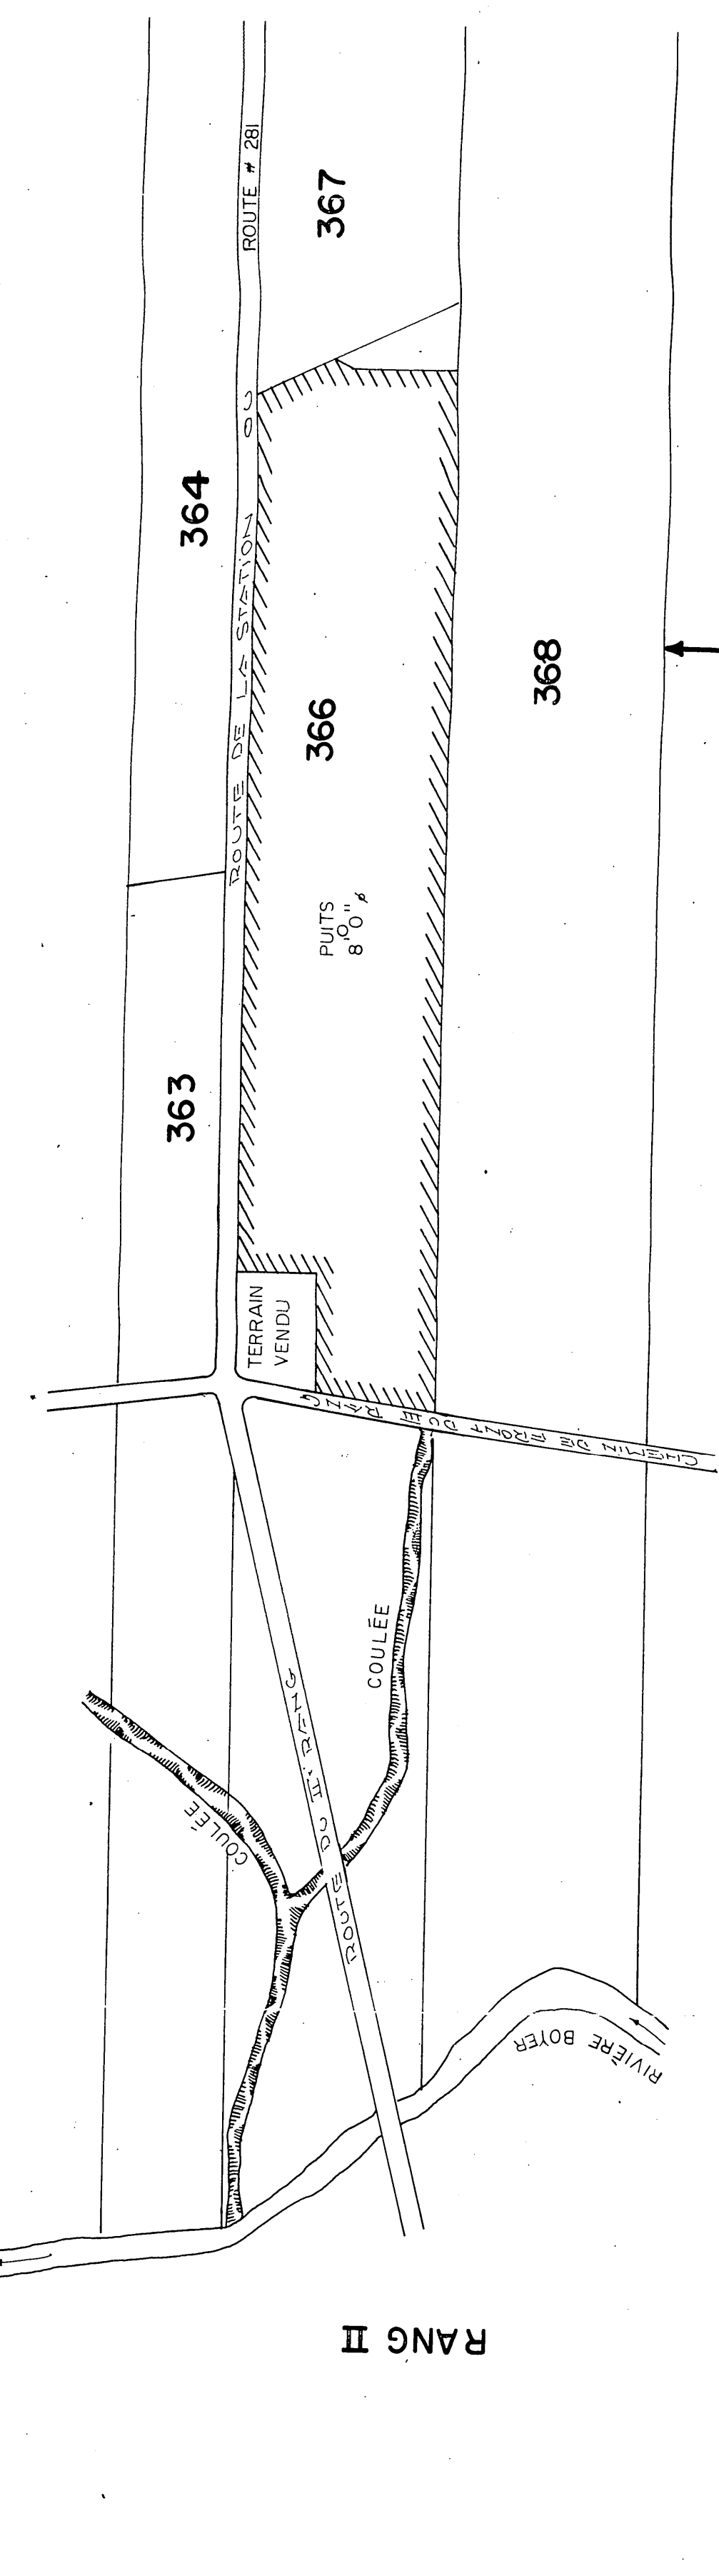

DESIGNATION	DRAINS				REQUIS			
	PETRIE		POLYETHYLENE		PETRIE		POLYETHYLENE	
	8"	4"	10"	8"	6"	4"	6"	4"
A		35'	11.315'		230	11.180'		
B			3.430'			3.430'		
C		50'	6.135'		185'	5.560'		
D		615'	7.235'		615'	7.235'		
E		2.135'	2.135'			2.135'		
F		300'	12.935'		75'	335'	12.585'	
G		400'	16.940'		490'	18.550'		
TOTAL		1,460'	59.445'			1,855'	59.145'	
GRAND TOTAL			61.105 p.u. lin.			61.105 p.u. lin.		

NOTES: IL EST RECOMMANDÉ DE COUVRIR LES DRAINS D'UN MATÉRIAU FILTRANT.
CE PLAN RÉPOND À LA DEMANDE DU 22 / 7 / 71

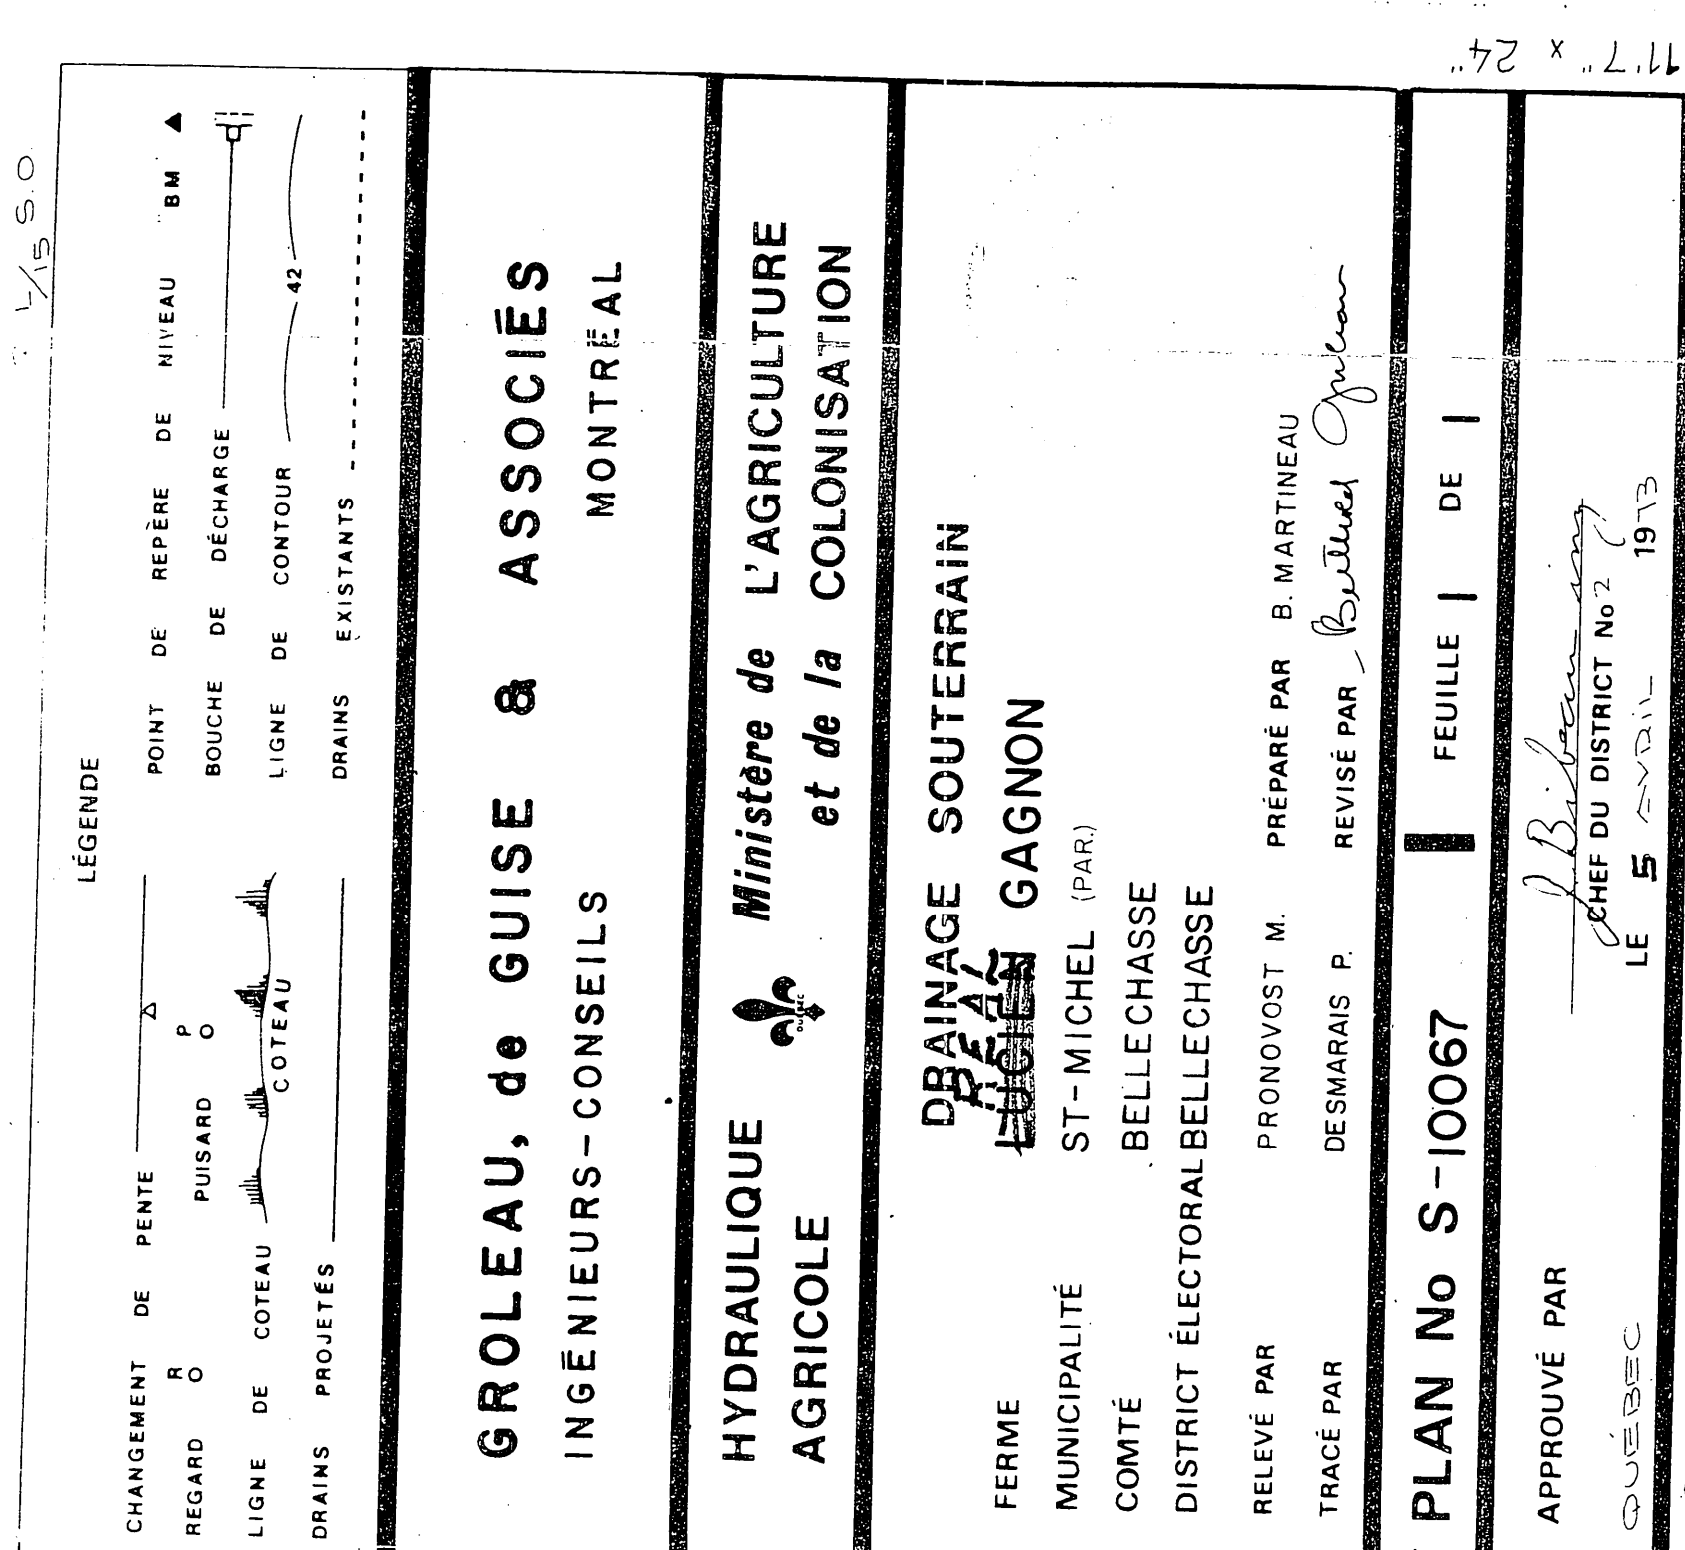

RÉFÉRENCE
