


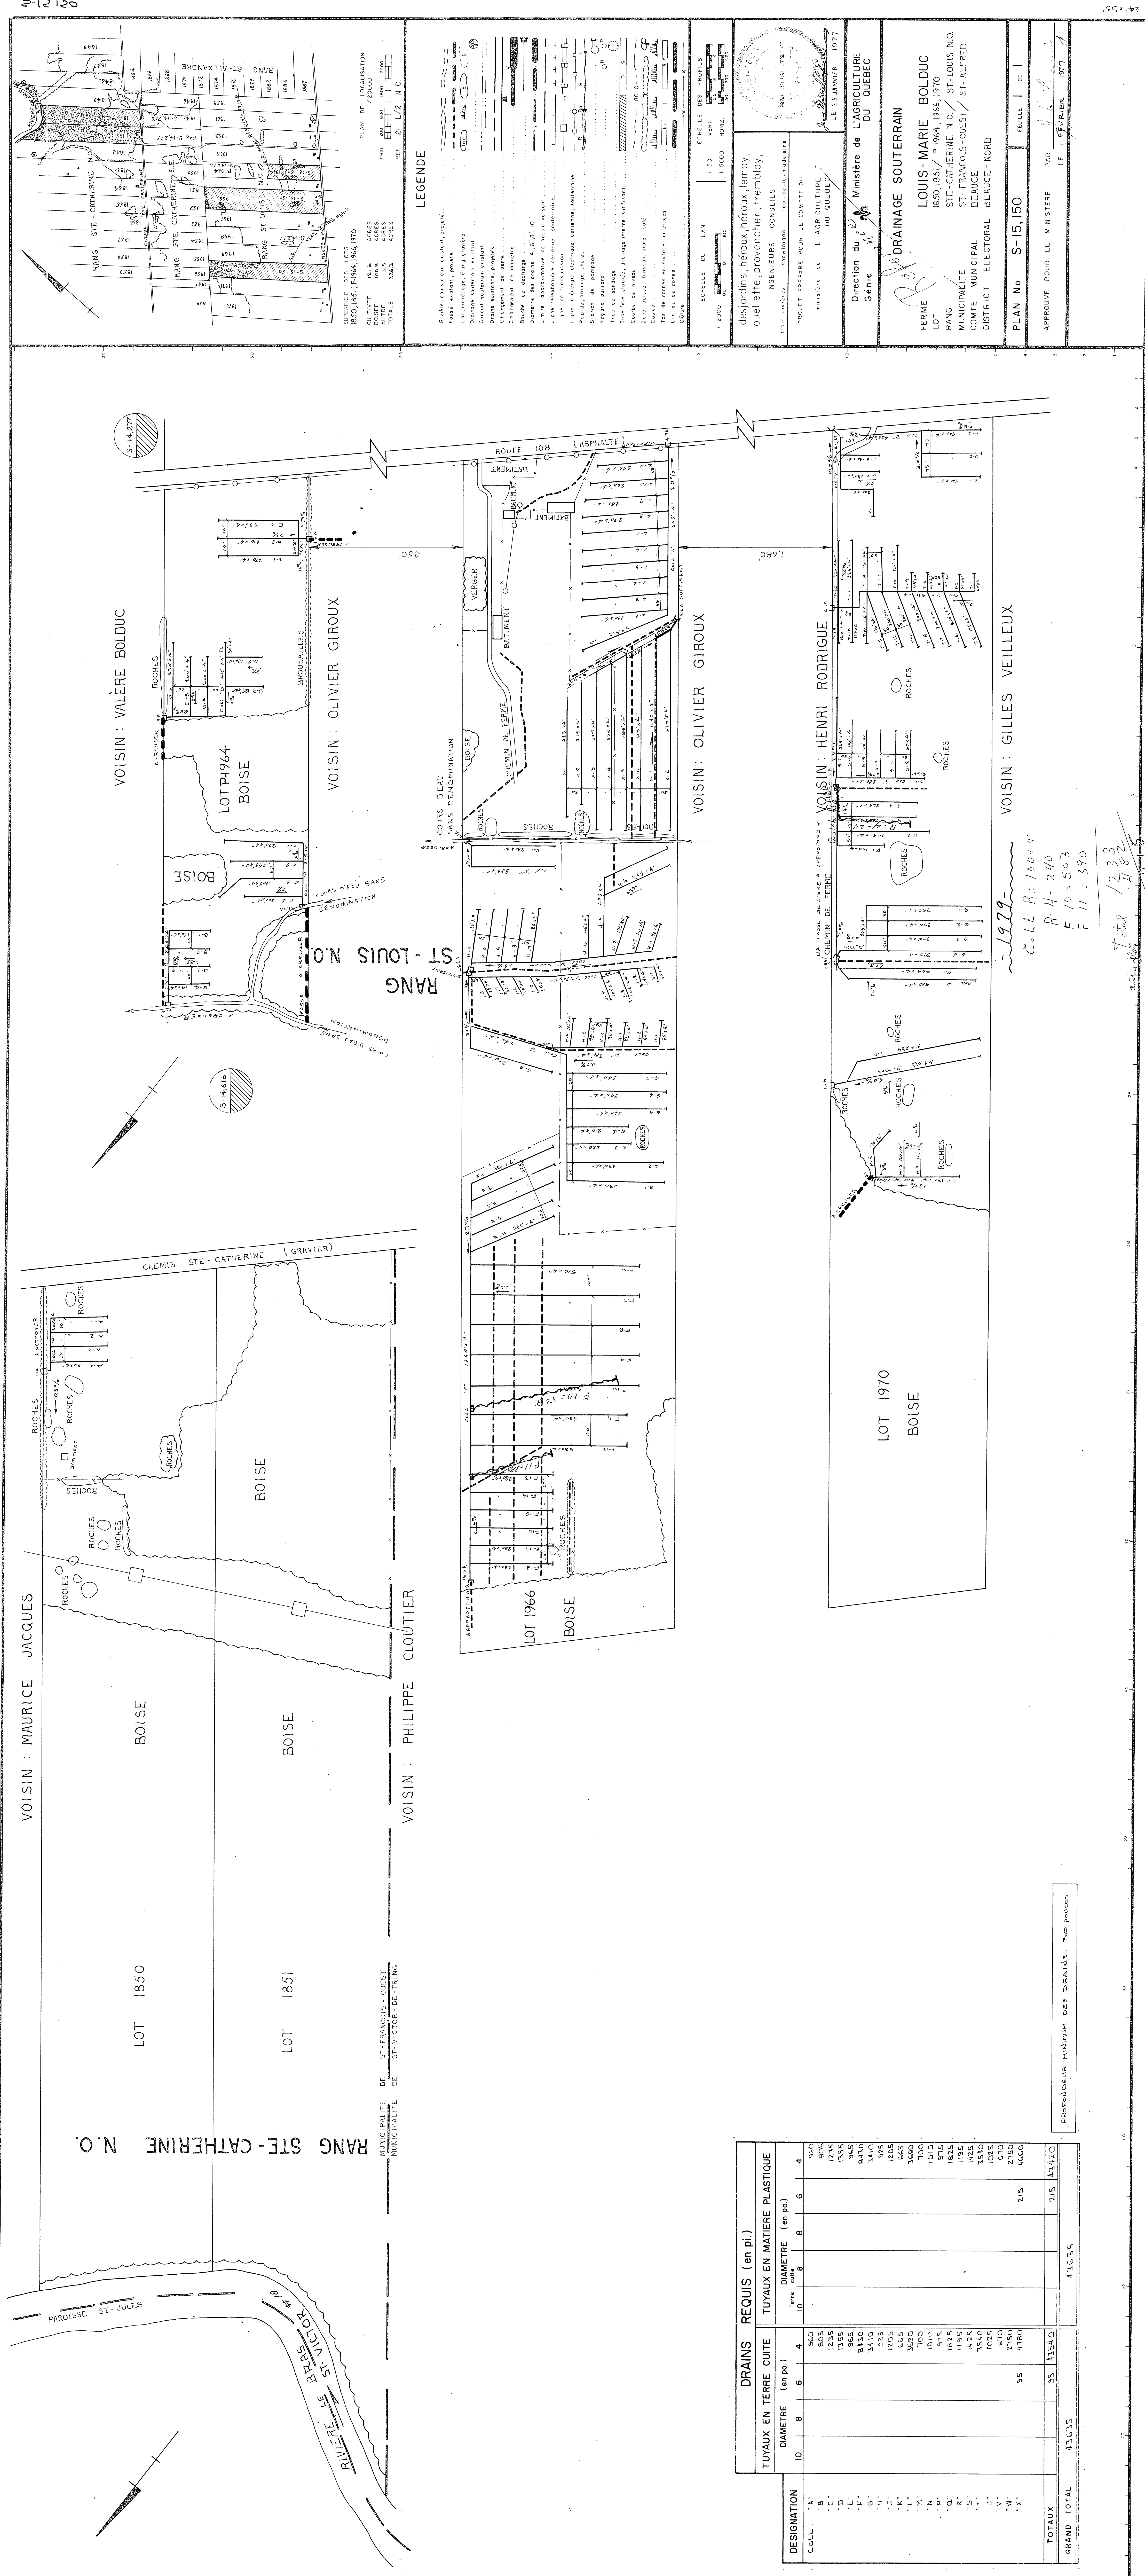

DRAINS		TUYAUX EN TERRE CUITE				REQUIS (en pi.)			
DESIGNATION	COLL.	DIAMETRE (en po.)				TUYAUX EN MATIERE PLASTIQUE			
		10	8	6	4	10	8	6	4
"A"	"B"				960				960
"C"	"D"				805				805
"E"	"F"				1235				1235
"G"	"H"				1355				1355
"I"	"J"				965				965
"K"	"L"				3430				3430
"M"	"N"				3100				3100
"O"	"P"				3225				3225
"Q"	"R"				1205				1205
"S"	"T"				665				665
"U"	"V"				3630				3630
"W"	"X"				700				700
					1010				1010
					1115				1115
					1825				1825
					1195				1195
					1425				1425
					3540				3540
					7055				7055
					670				670
					960				960
					4185				4185
					95				215
TOTAL				95	43540				43540
GRAND TOTAL				43635					43635