



au sud du chemin public

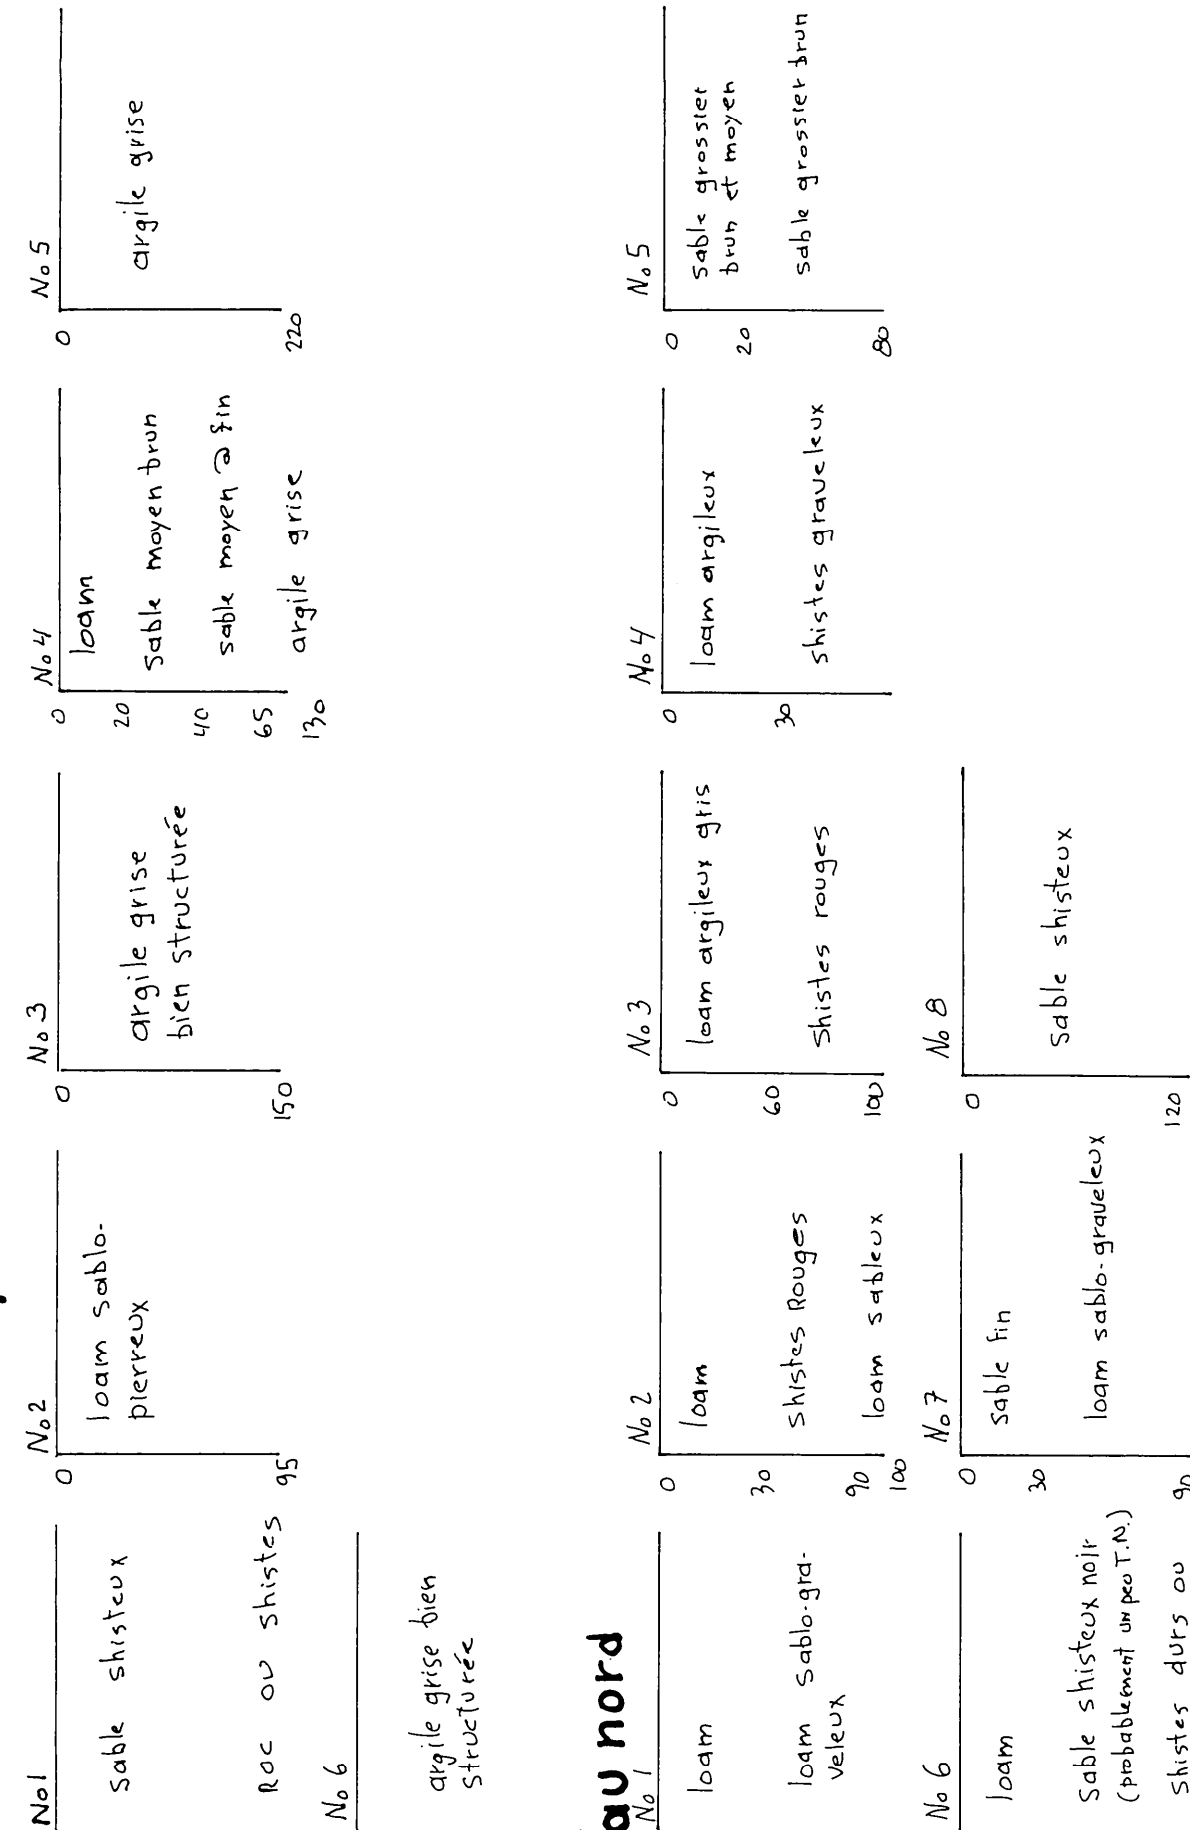

au nord

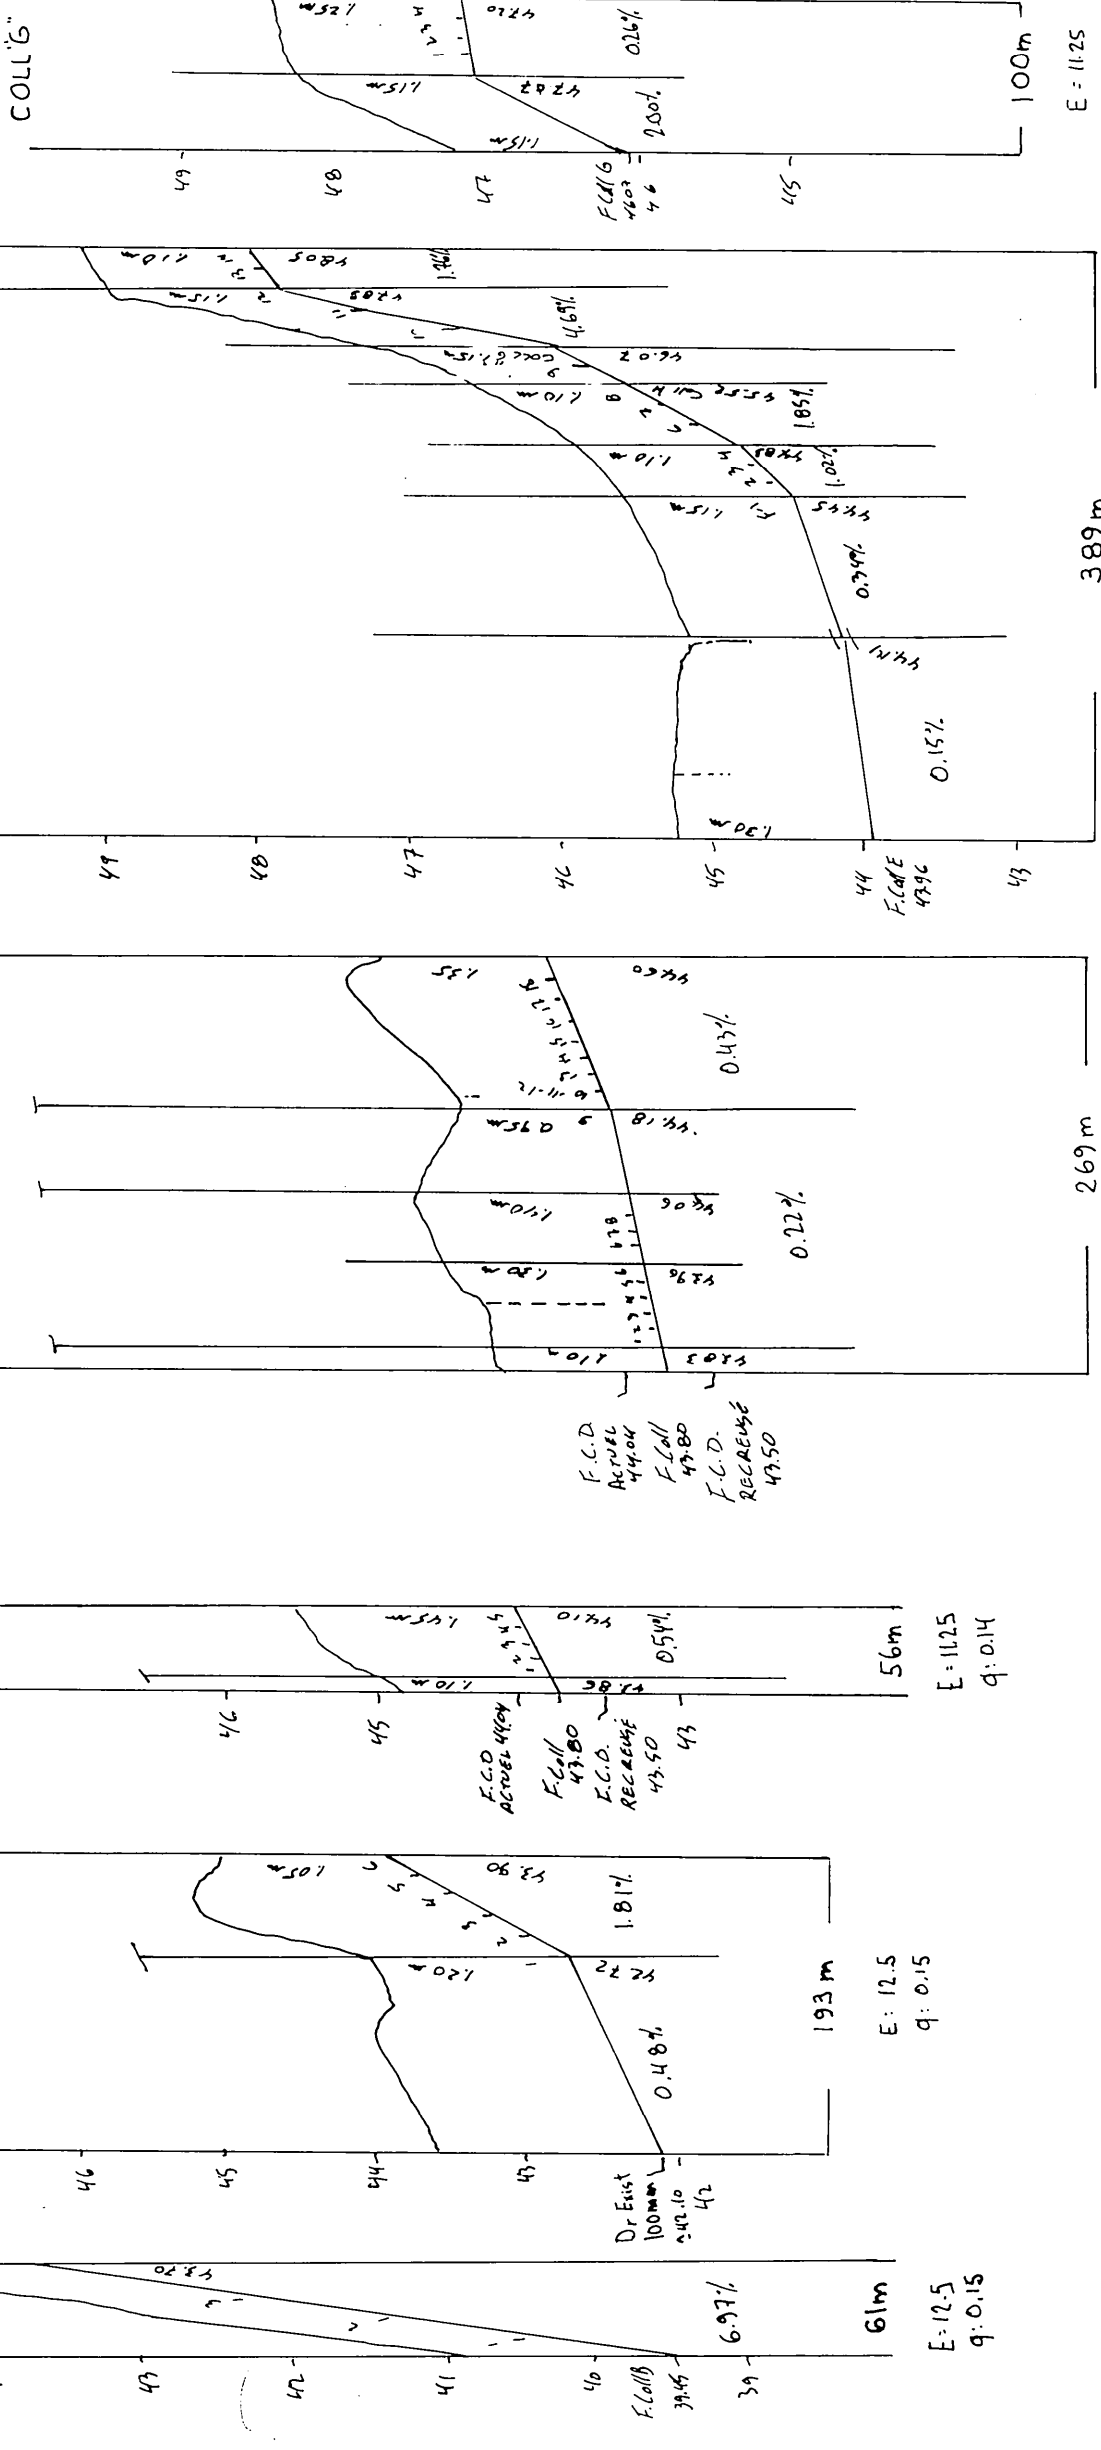

DRAINS REQUIS



DESIGNATION	DRAINS SANS FILTRE			
	10"	8"	6"	4"

13 569 m

PLAN DE LOCALISATION

HECTARES AGRES ARPENTS
SUPERFICIE ETUDIEE 183 452 53.5
SUPERFICIE TOTALE 193 477 56.4
Echelle 1 / 20 000 REFERENCE 2110200-0201

LEGENDE

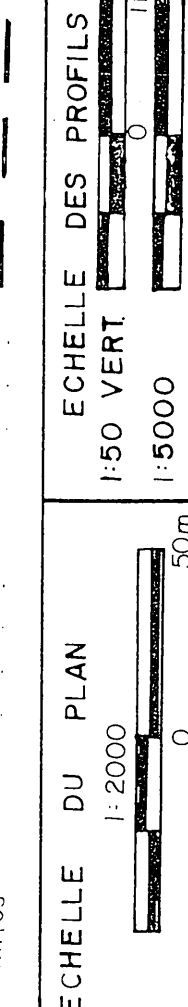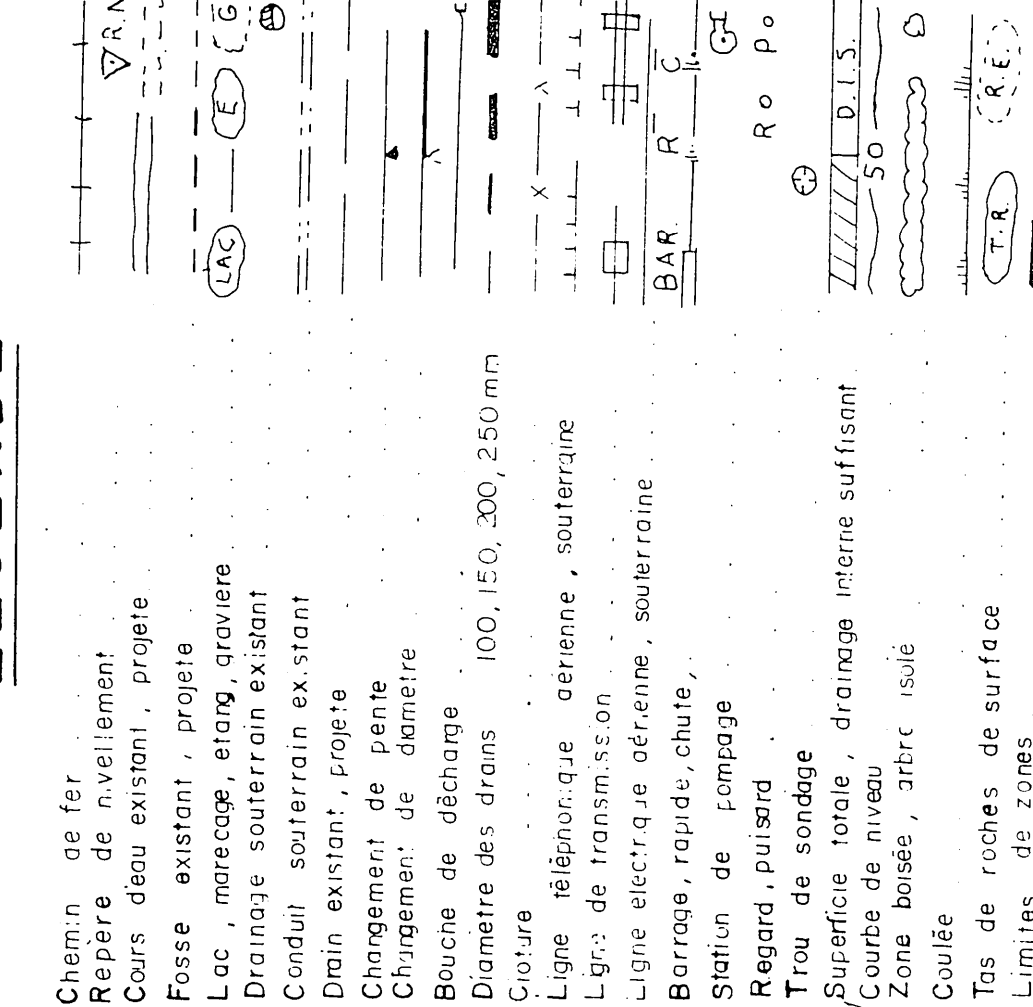

CHRISTIAN DROLET ing CONSULTANT
CHARNY TEL: (418) 852-4303

PROJET POUR LE COMPTE DE
CAMILLE et MICHEL GAGNON
213 AVE ROYALE EST
ST-CHARLES
BELLECHASSE
NO PROJ AGR GAGC 8541 0719
TEL (418) 887-3816

CONCU PAR C DROLET ing VERIFIE PAR C DROLET ing
LE 21 / 07 / 1987

DRAINAGE SOUTERRAIN
FERME CAMILLE et MICHEL GAGNON
LOT(S) 167-168-169
RANG CON. NORD DE LA RIVIERE BOYER
MUNICIPALITE ST-CHARLES
M.R.C. BELLECHASSE
DISTRICT ELECTORAL BELLECHASSE

PLAN NO S-10122 FEUILLE 1 DE 1
M.A.P.A.G. (HYDRAULIQUE)
DEPOSE LE 27-07-84

ACCEPTÉ

PROJET et

