

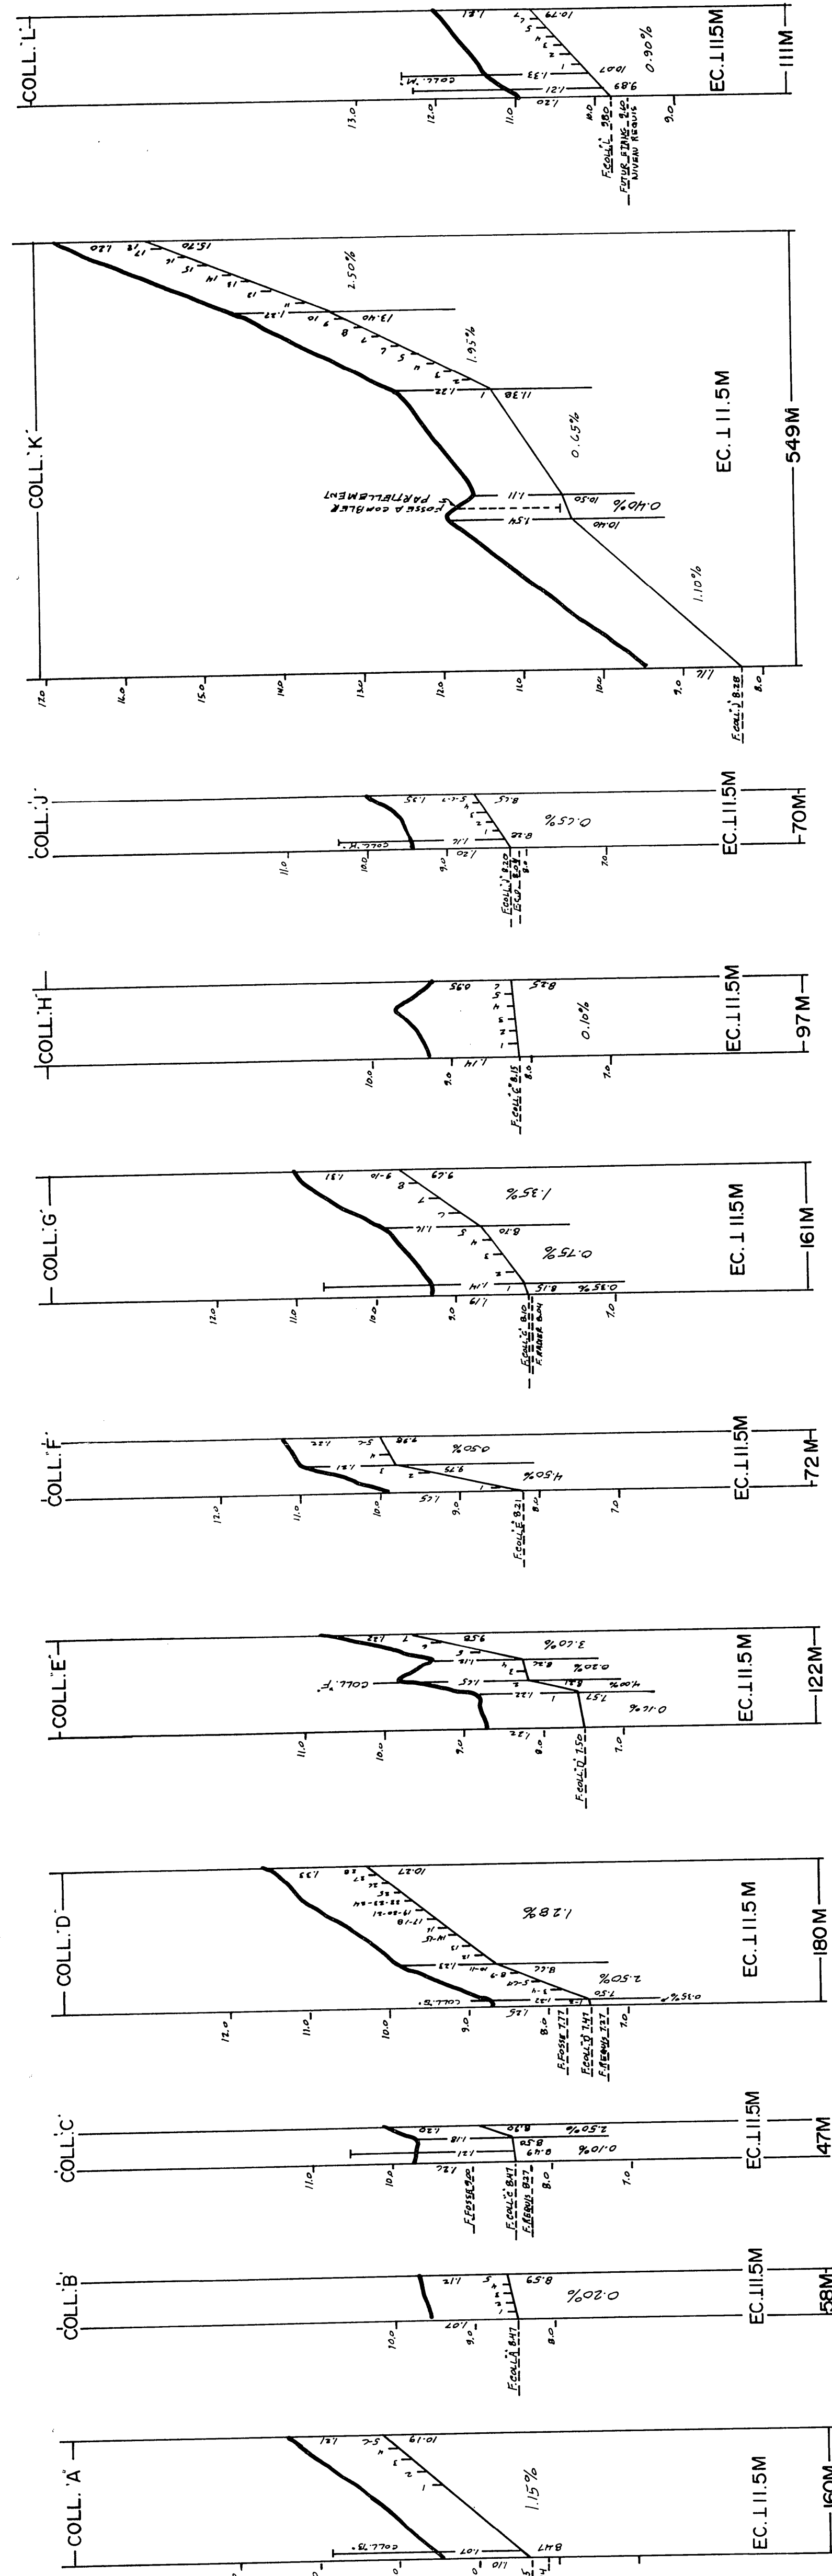
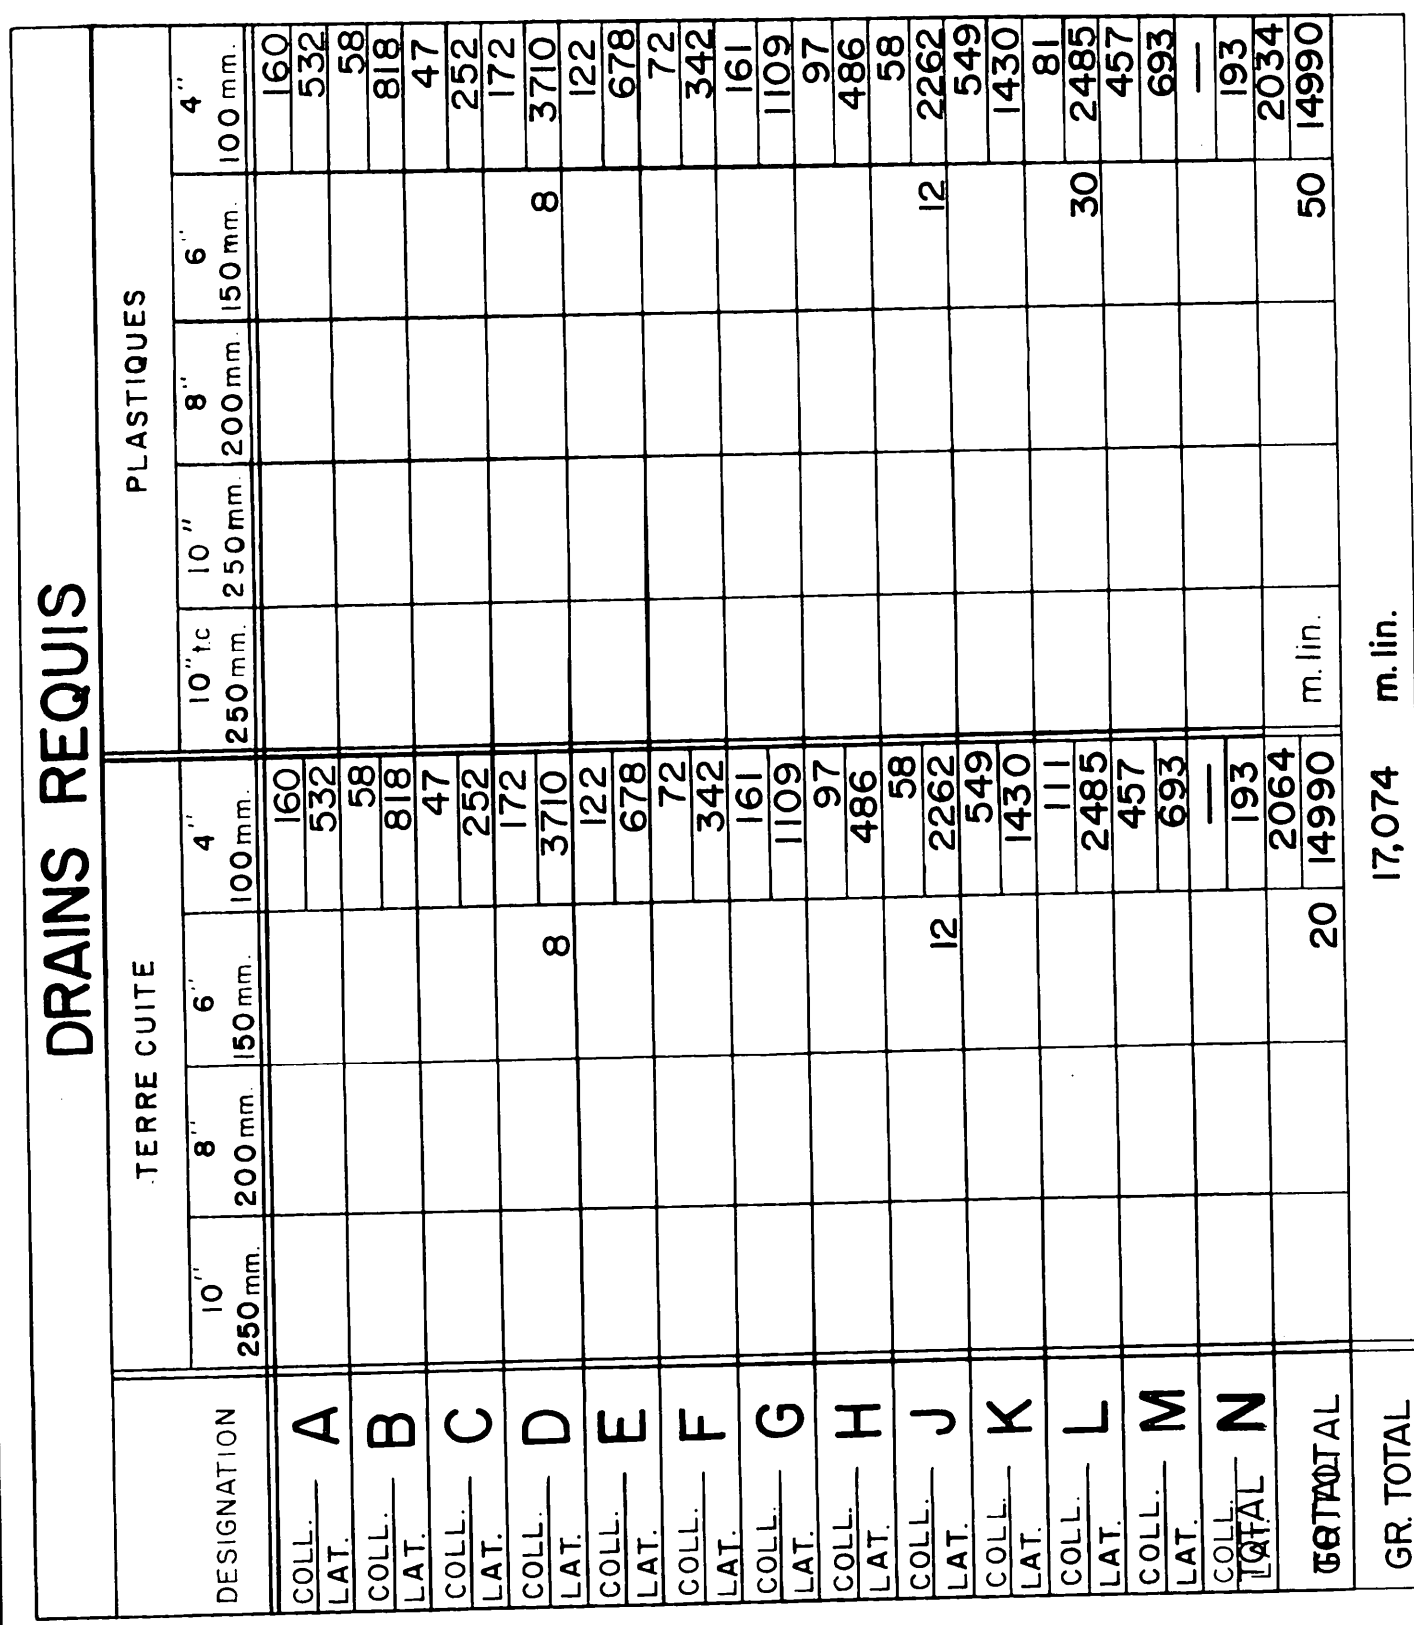
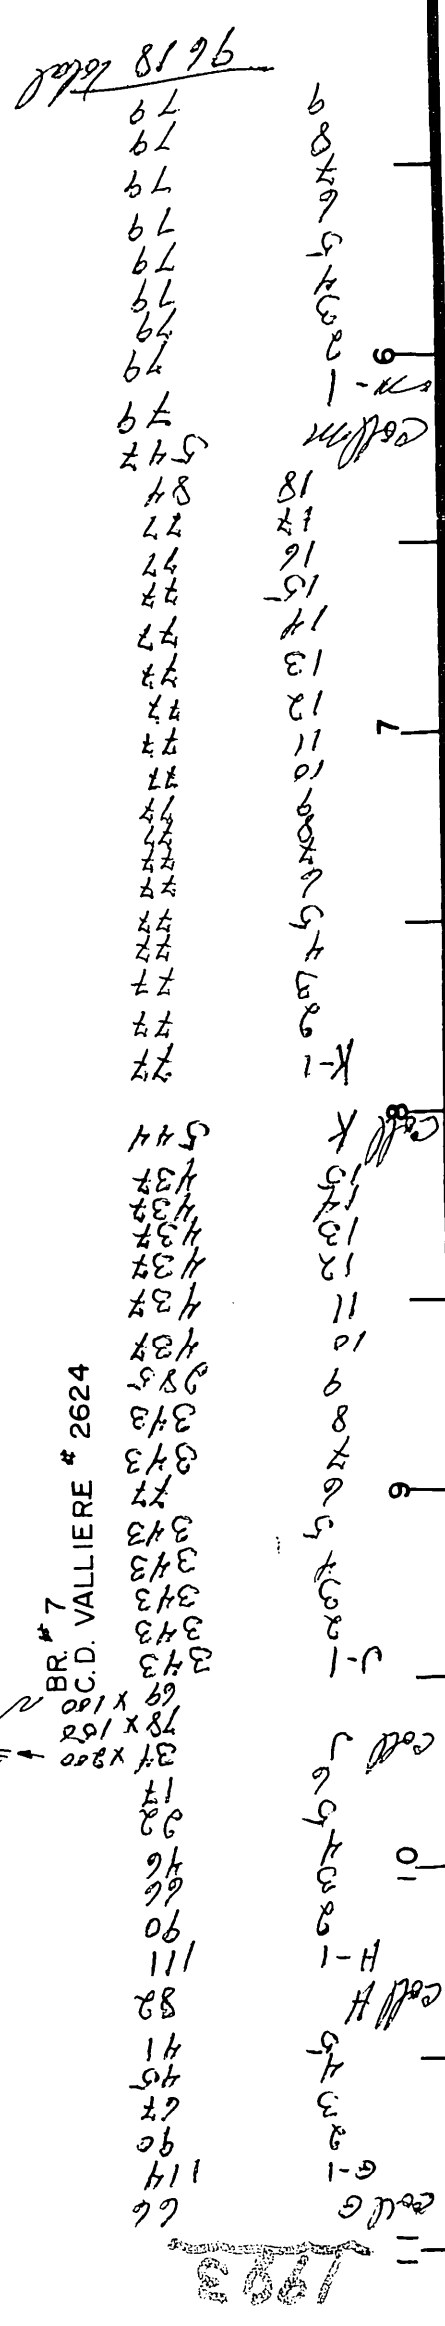
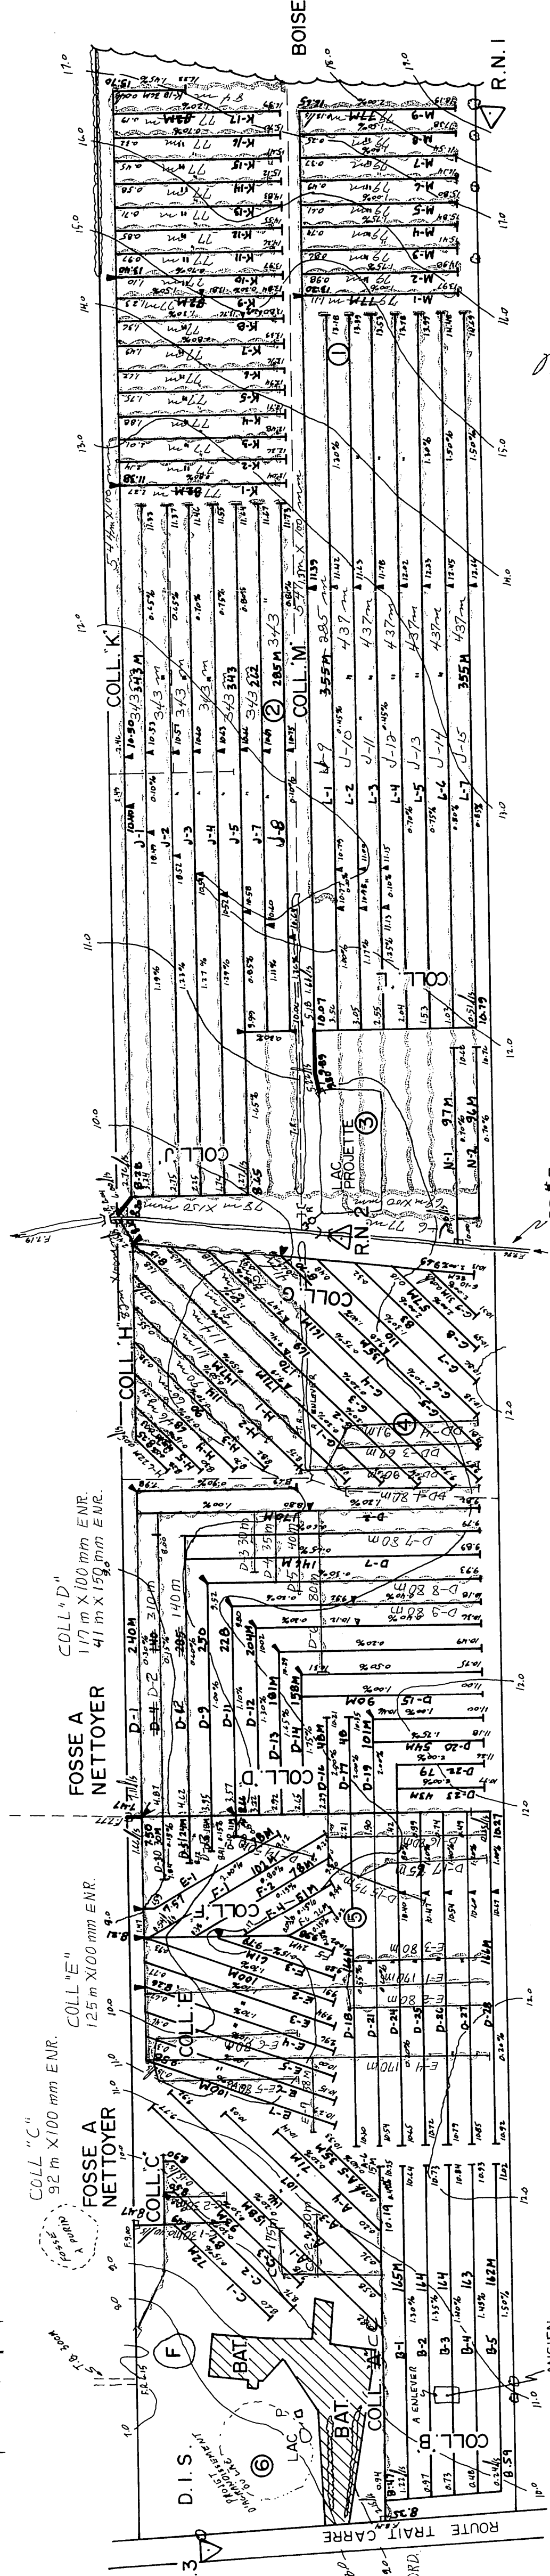



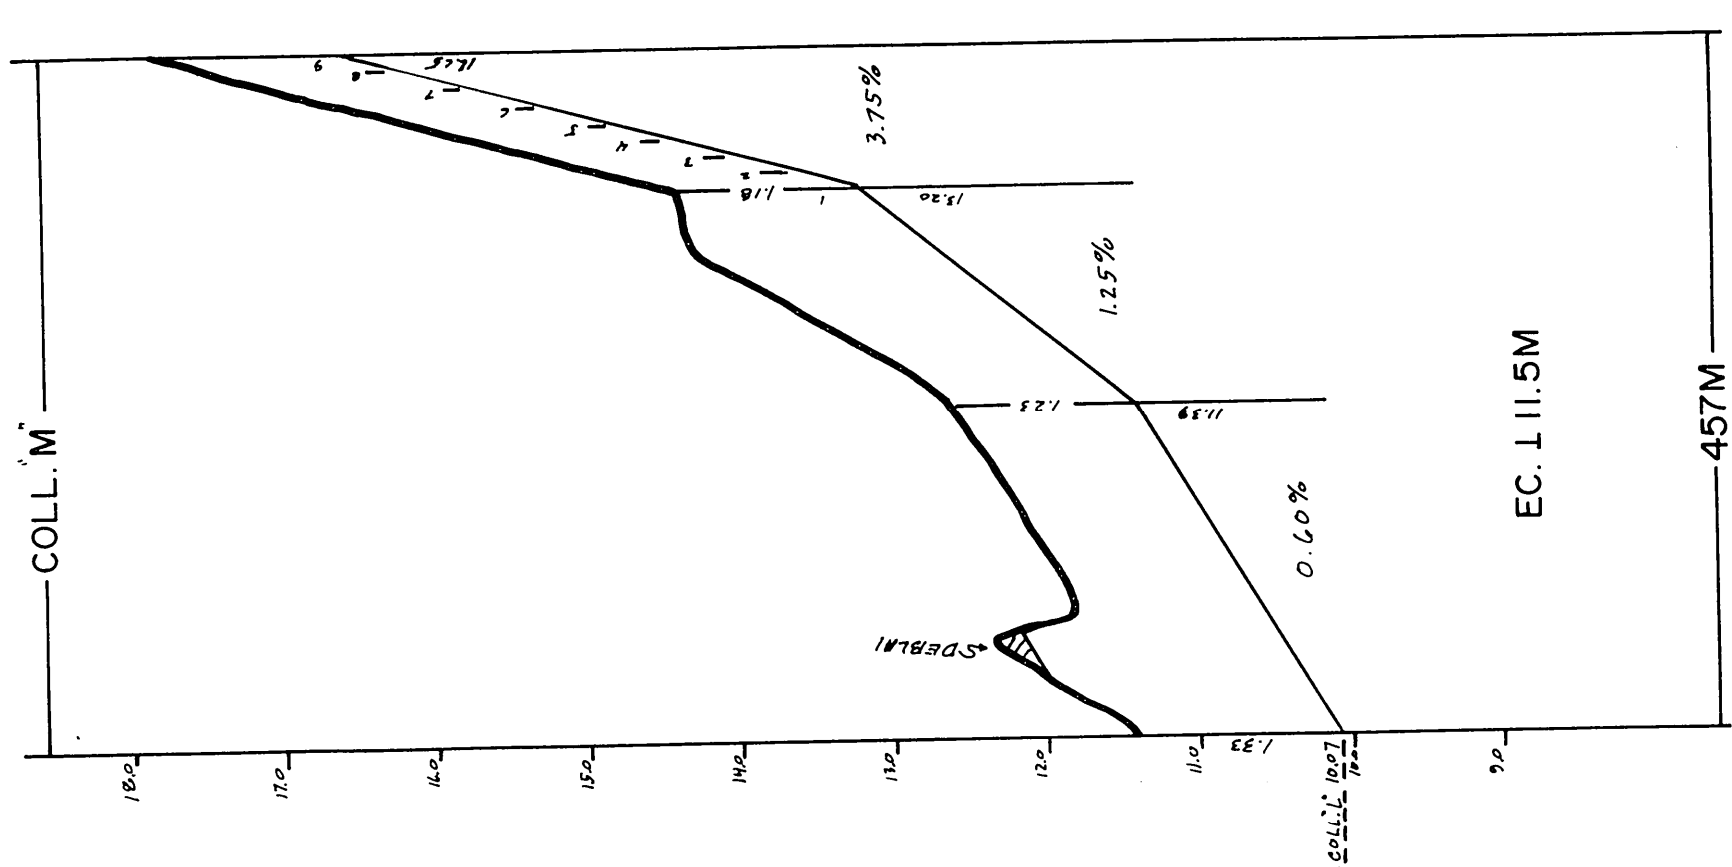



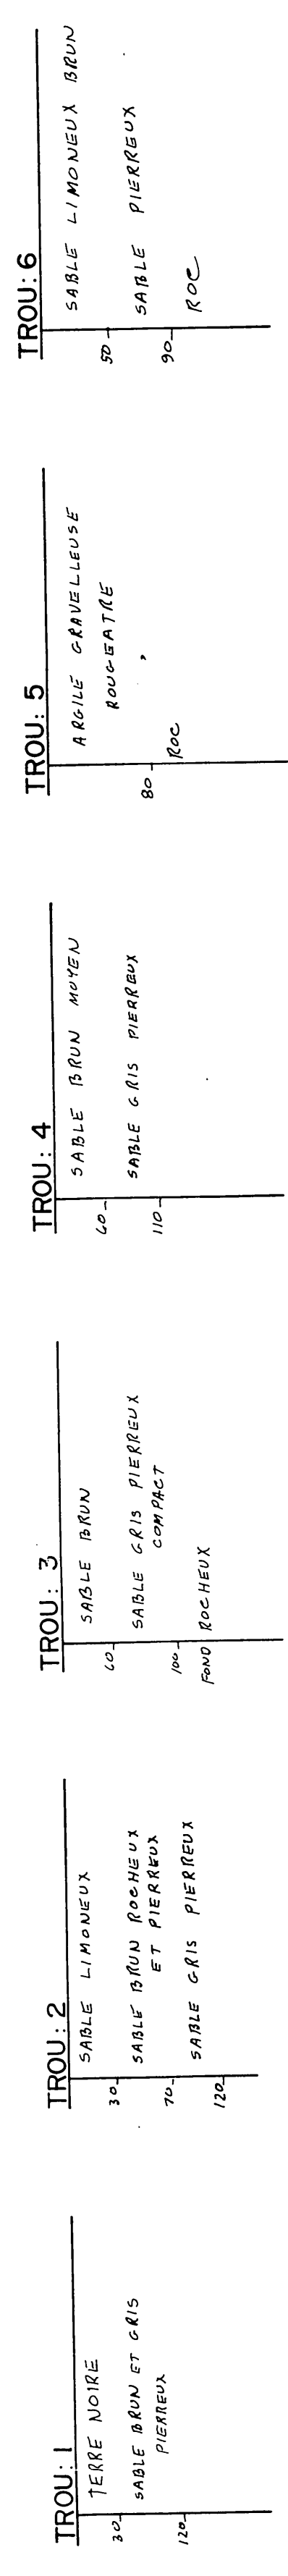

LEGENDE

Chemin de fer	
Repère de nivellement	
Ruée, ruisseau, torrent protégé	
Pistes, piste protégée	
Lacs, marécages, frang, gravière	
Drainage souterrain existant	
Conduit souterrain existant	
Dreins existants, projetés	
Changement de pente	
Changement de diamètre	
Bouche de décharge	
Diamètre des drains 100, 150, 200, 250 mm.	
Côture	
Ligne téléphonique aérienne, souterraine	
Ligne de transmission	
Ligne d'énergie électrique aérienne, souterraine	
Rapide, barrage, chute	
Station de pompage	
Cloûte	
Régard, putoir	
Surface édulée, drainage interne suffisant	
Courbe de niveau	
Zone boisée, buisson, arbre isolé	
Coulees	
Tas de roches en surface, entrées	
Limites de zones	

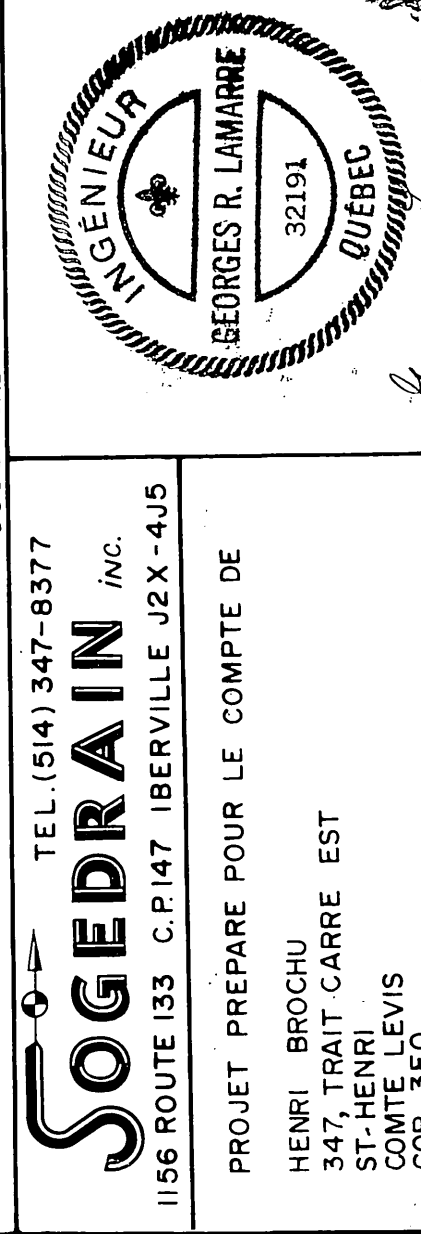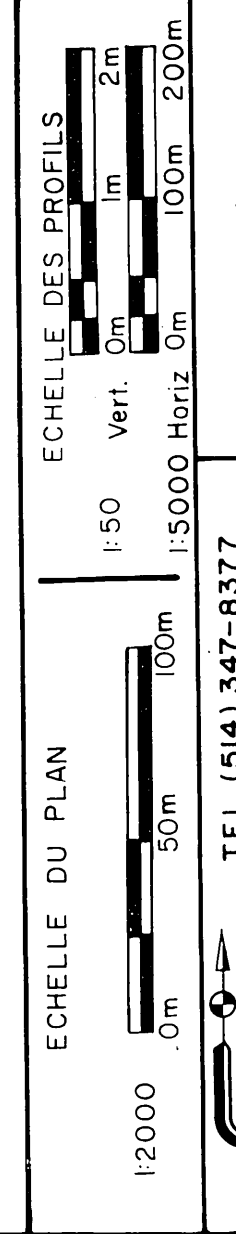

: GUR 350 NO. PROD. AGR.: 02 2103 029 3 TEL.: (418) 892-2342	<i>Charles Lamontagne</i> LE 1 - II 1983
--	---

3. GROUPE FERE

DRAINAGE SOUTERRAIN
12000
HENRI BROCHU

FERME P-409
LOT(S) CONCESSION ST-FELIX
RANG MUNICIPALITE ST-HENRI SD.
COMTE MUNICIPAL LEVIS
DISTRICT ELECTORAL BEAUCE-NORD

PLAN No. S-2103-029-A	FEUILLE	DE	1
-----------------------	---------	----	---

MINISTÈRE DE L'AGRICULTURE DU QUÉBEC
SERVICE DE L'HYDRAULIQUE

ACR **PROPOSE LE :** 83-11-10
OK

10

