


19 June
1834

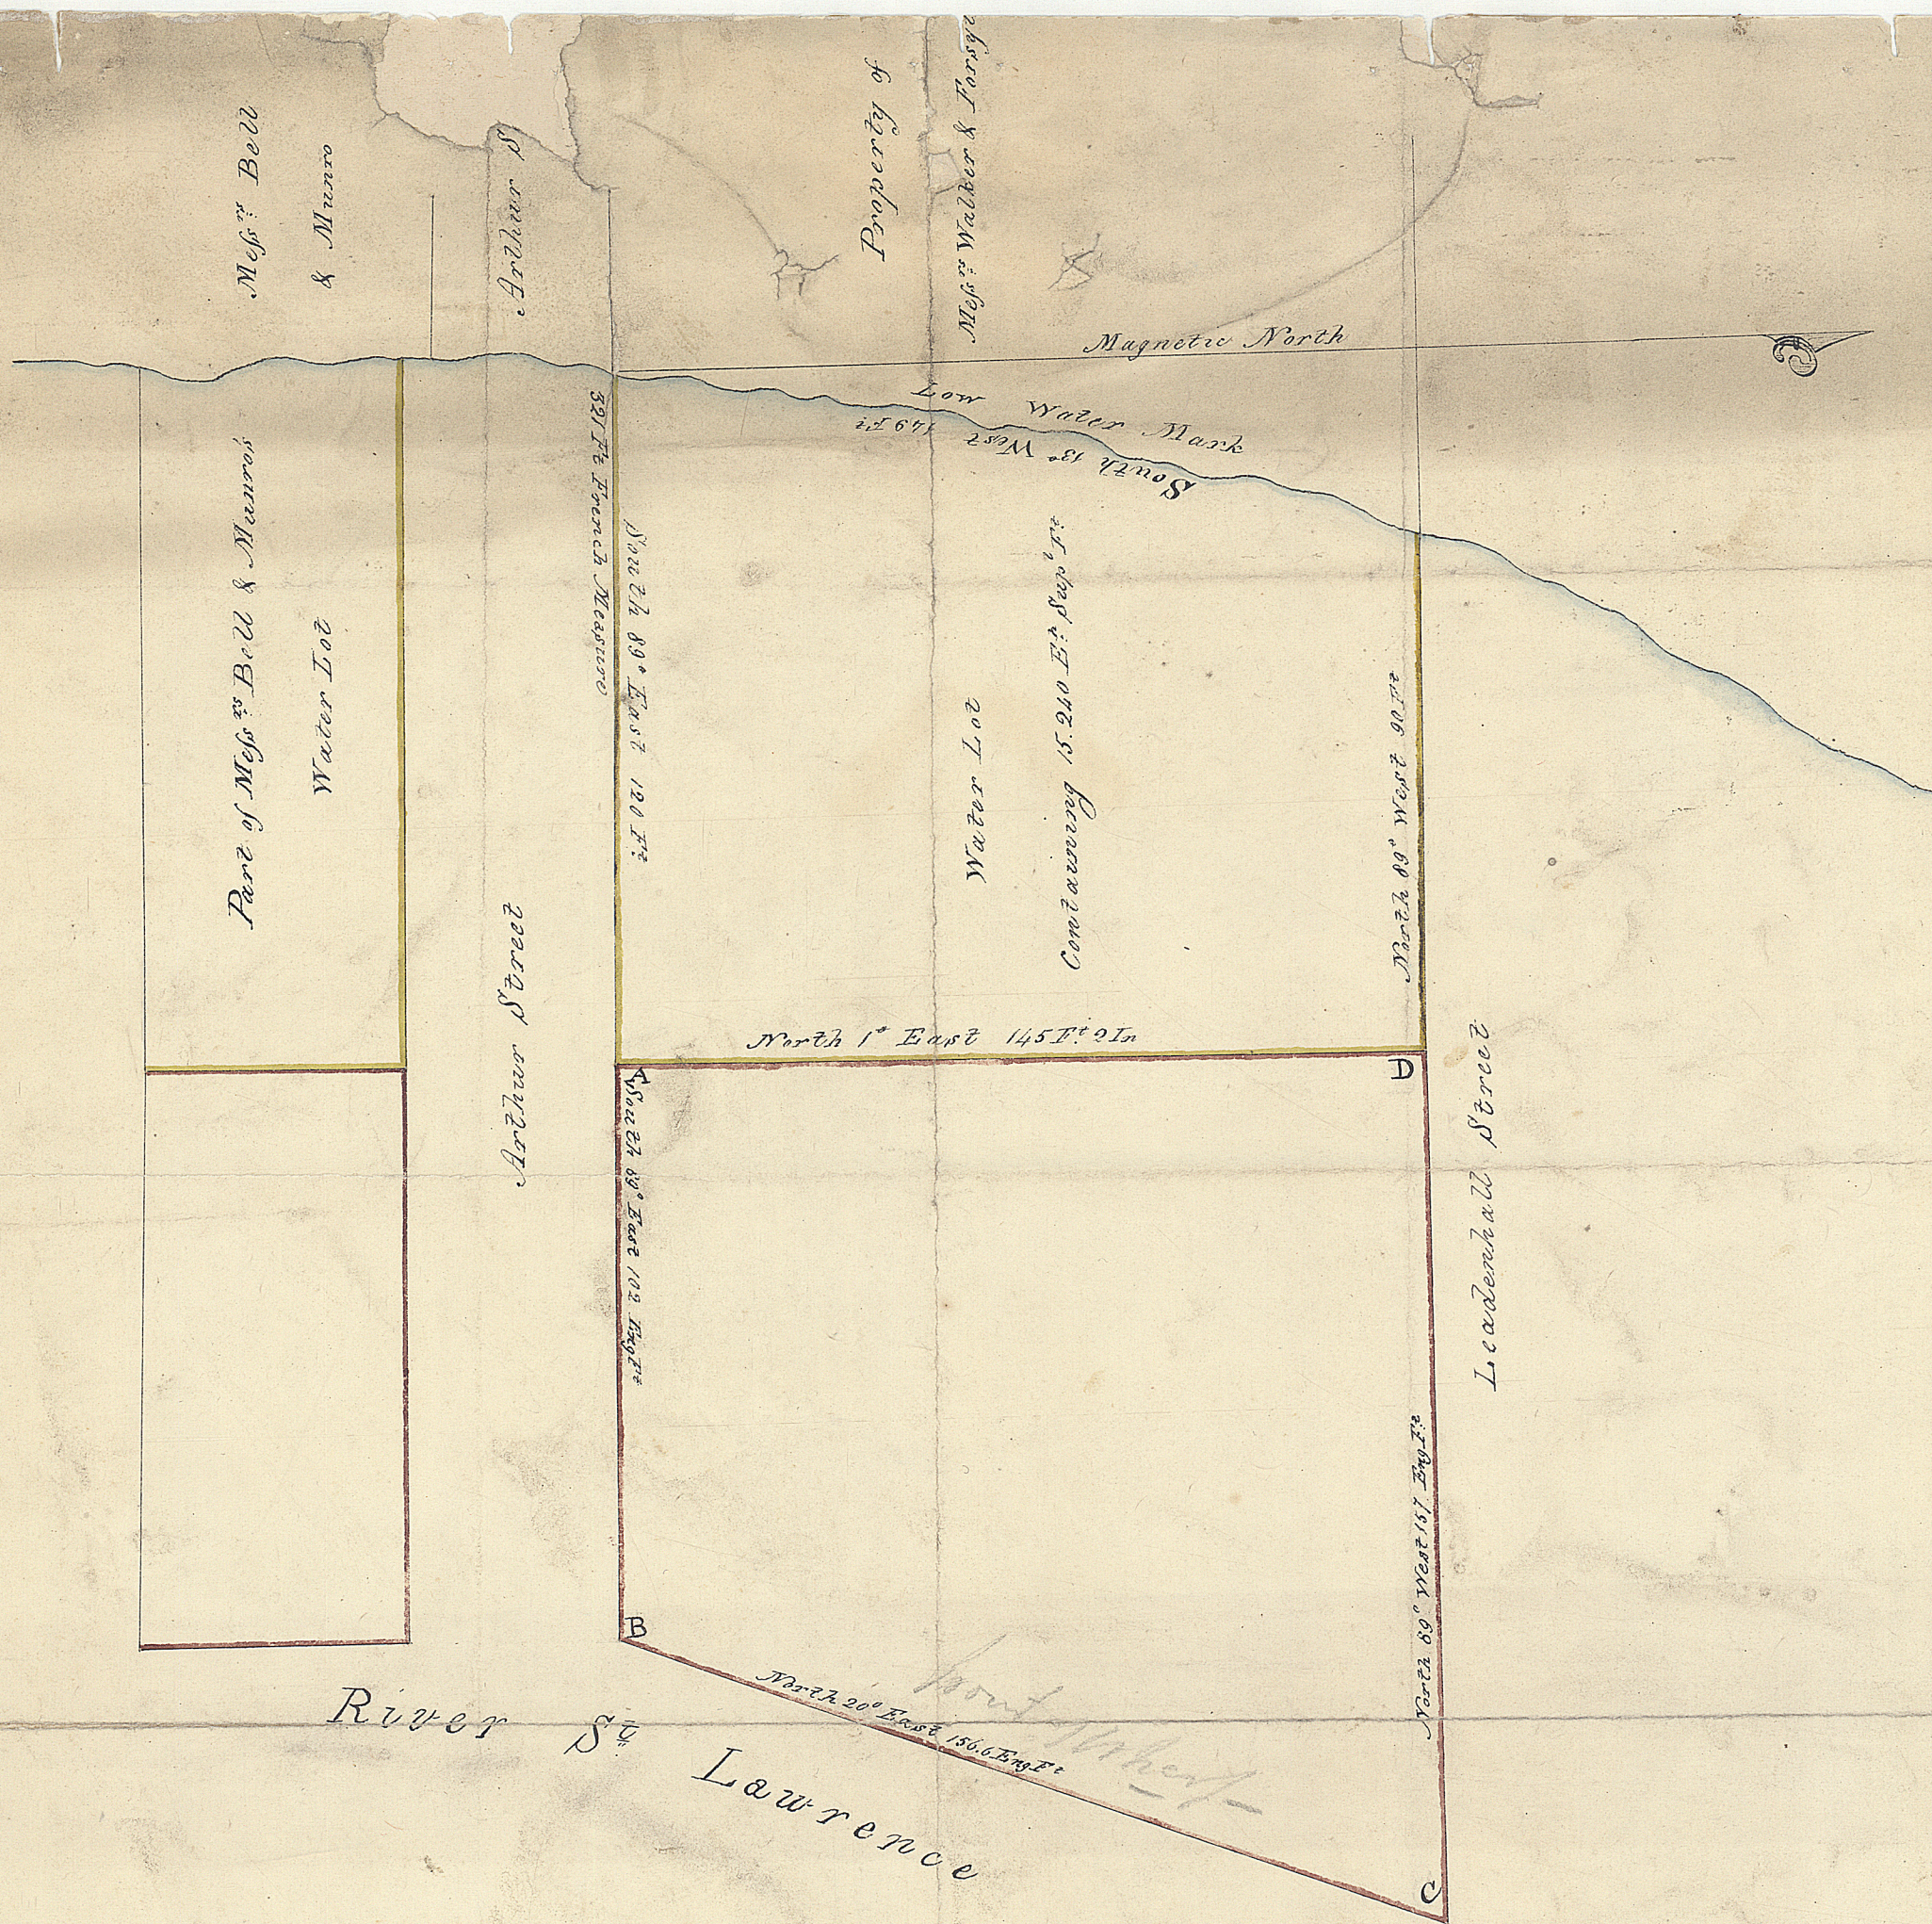

Description of a water lot situated in the Lower Town of the City of Quebec to be granted to William Walker Esq^r & James Bell Forsyth Esq^r which Lot is bounded on the West by the water Lot already granted to them in 1831 & East entering into deep water on the North by the South Side of Leadenhall Street on the South by the North side of Arthur Street.

In Obedience to His Excellency the Governor in Chief's Order of Reference Dated 9th of June 1834 upon an approved Report of Council of 27th Feb^r. 1834 granting to William Walker and James Bell Forsyth Esq^r a certain water lot extending into the deep water of the River St. Lawrence, I have surveyed that certain water. Beginning at the South West angle of the water Lot alluded to above at 120 feet French Measures from Dalhousie St at the Point A running from thence S 89 E. (the variation of the needle being 13° West) in continuation of the alignment of the North side of Arthur Street 102 feet English measures at the Point B thence 20 E 150 feet 6 in or to the intersection of the alignment in continuation of the South line of Leadenhall Street as at the point C thence N 89 W on the aforesaid alignment of Leadenhall Street 157 feet to the NE angle of the 1st Water Lot, before granted as at the Point D. and from thence S. W 145 feet 2 in to the place of beginning or alignment of Arthur Street aforementioned at Point A. The same water Lot being bounded and abutted embraced the Wharf and Premises of the aforementioned Messrs Walker and Forsyth and contains 18,777 superficial English feet.

W. Bouchette
Surveyor General's Office
Quebec 9th June 1834