
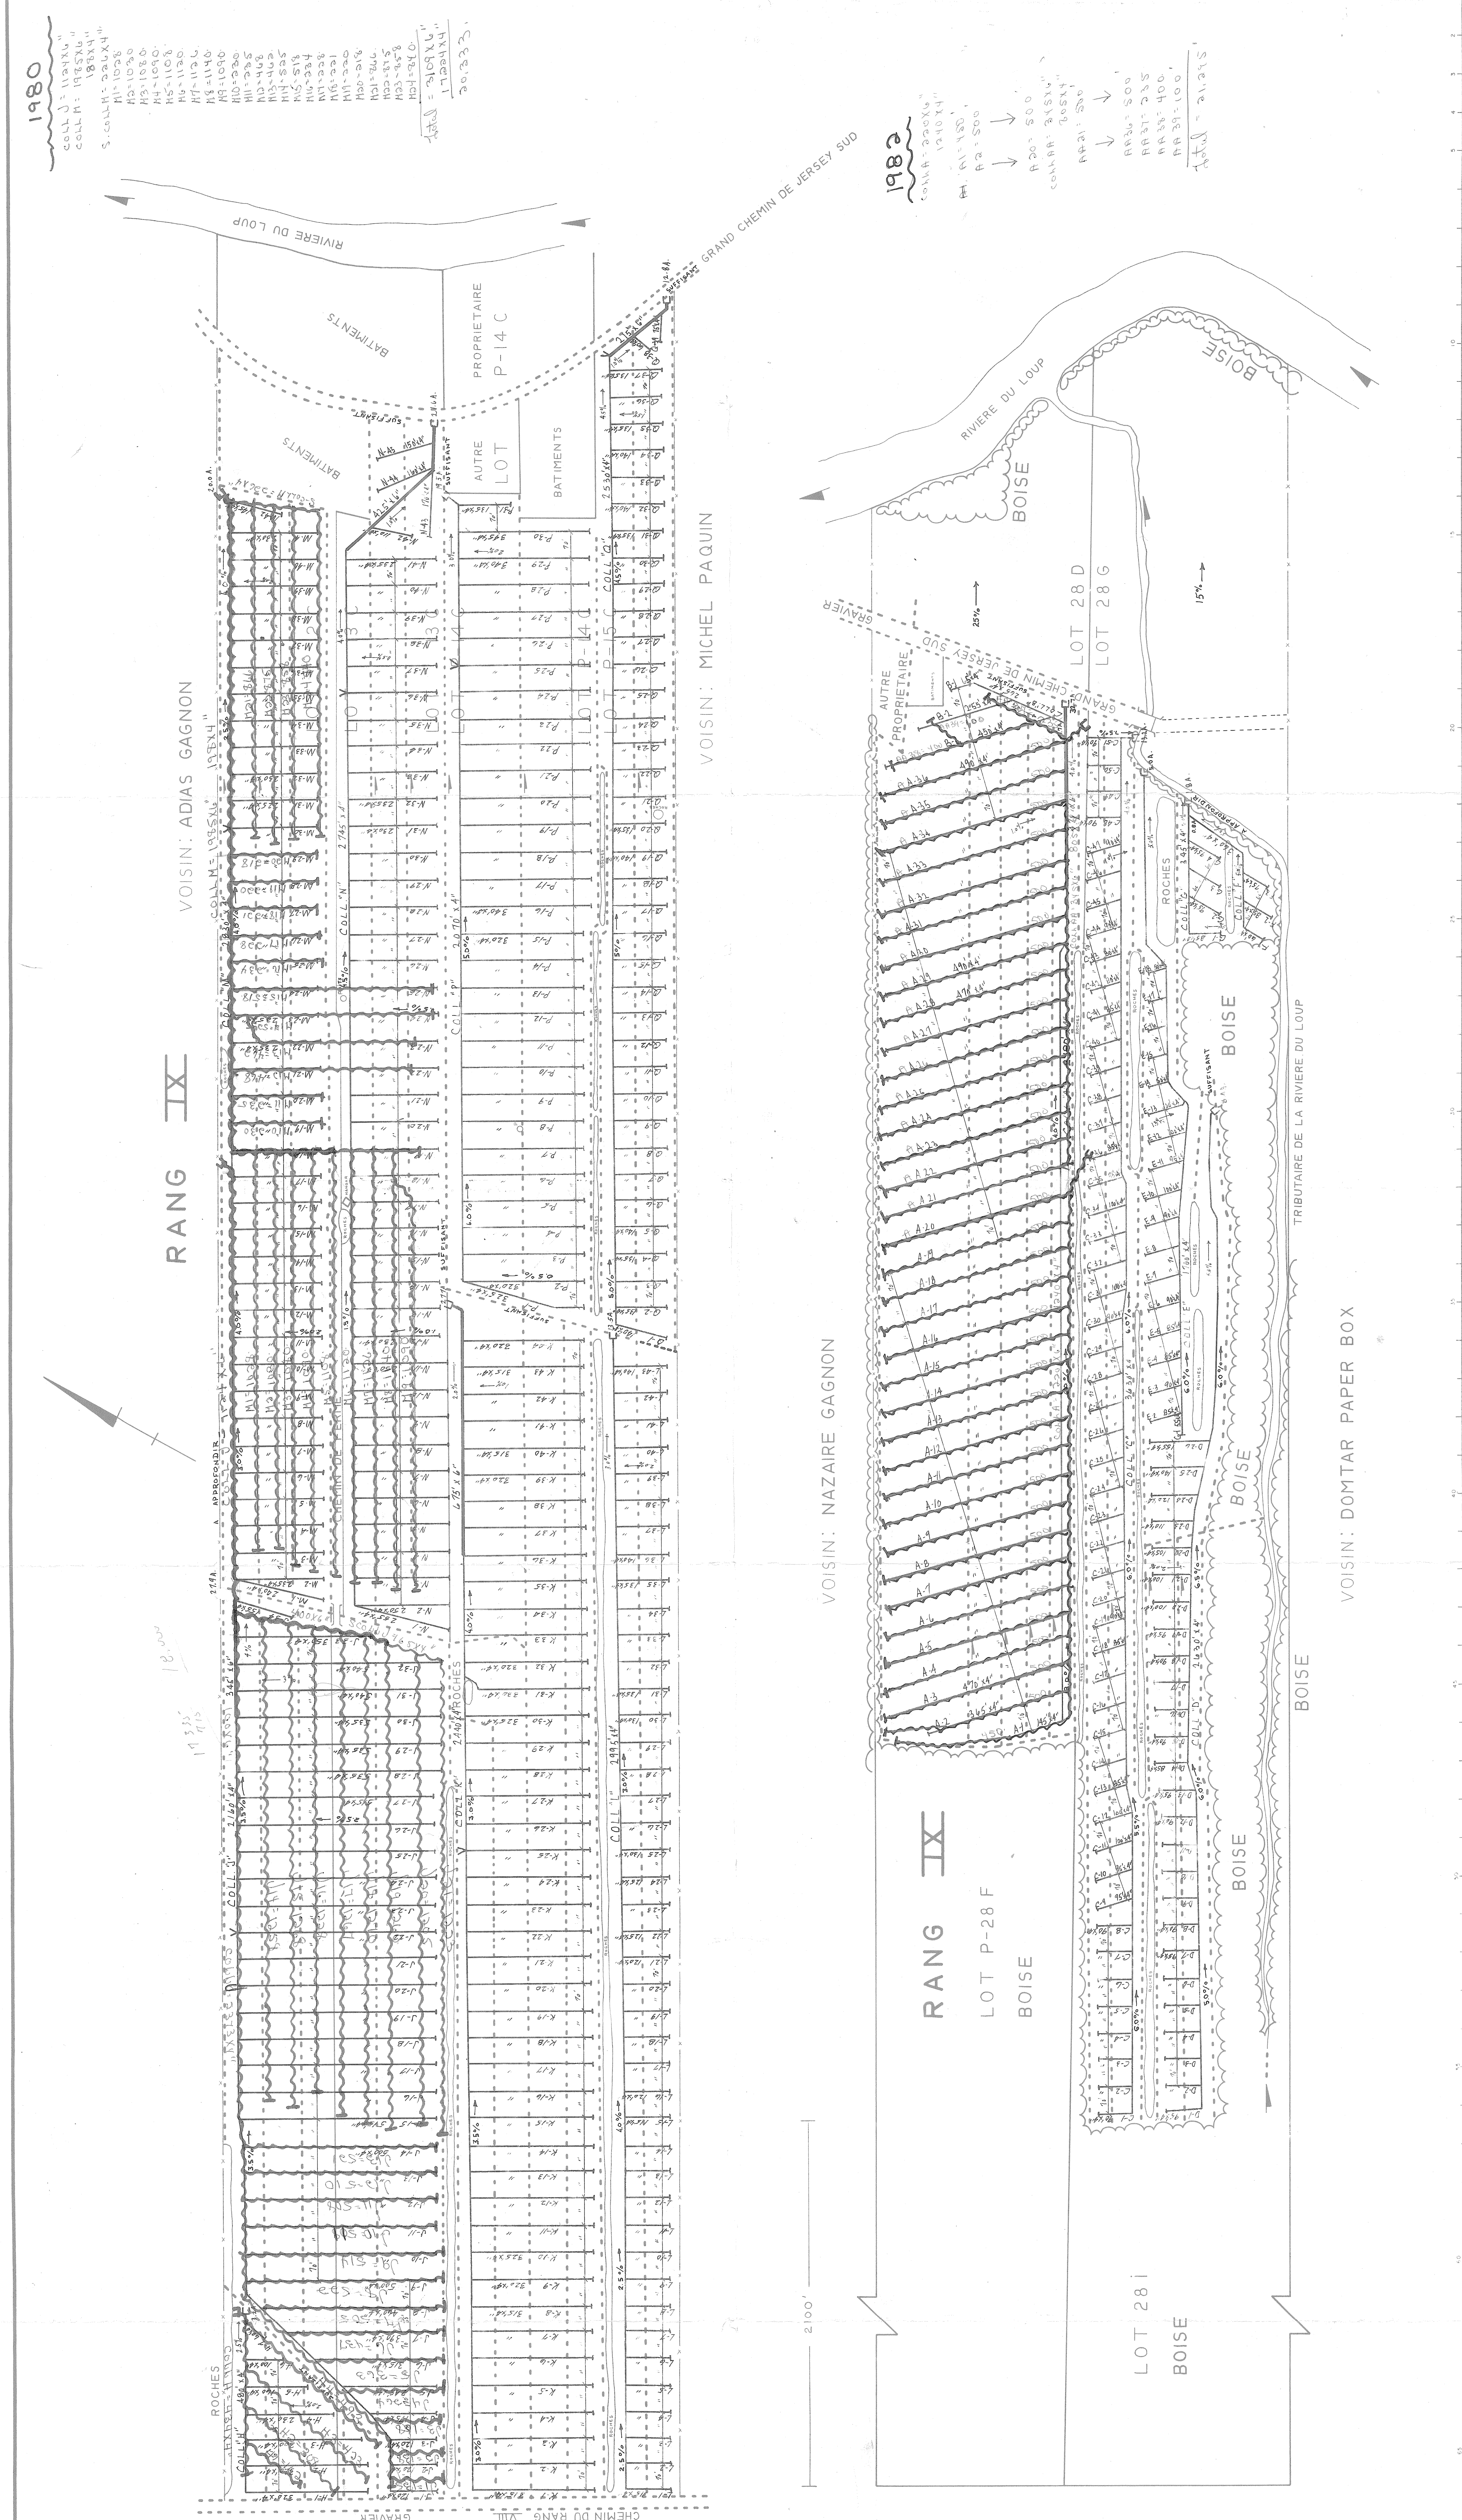


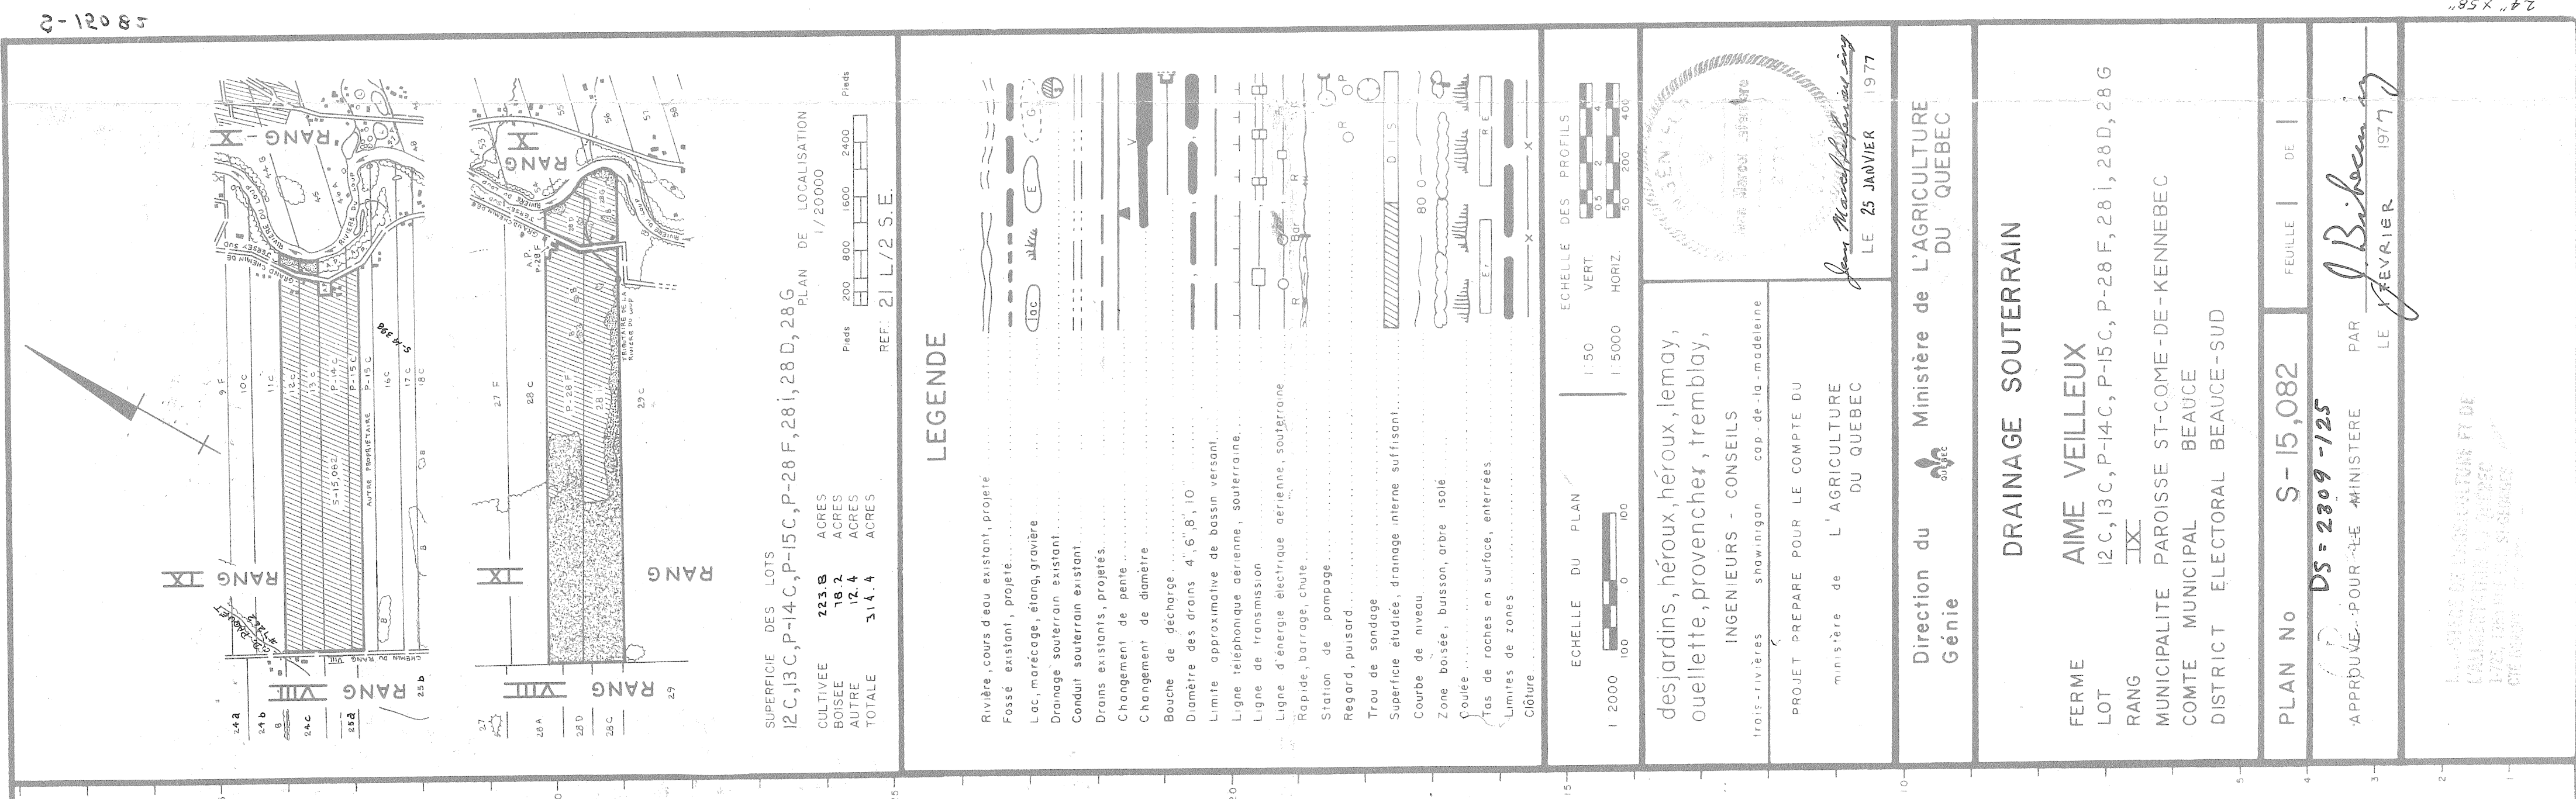

REQUIS (en pl.)											
TUYAUX EN TERRE CUITE						TUYAUX EN MATIERE PLASTIQUE					
DESIGNATION		DIAMETRE (en po.)				DIAMETRE (en po.)				Terra cuite	
		10	8	6	4	8	6	4			
Coll.	A				18830						18095
	B				470						1035
	C										8215
	D										5210
	E										3105
	F										580
	G										715
	H										1970
	I				345					300	16435
	J				675					440	15810
	K										8390
	L										880
	M										11595
	N										135
	P				425						12670
	Q										465
											11650
											215
											7155
TOTAL					2130						5900
GRAND TOTAL		129130				129130					