
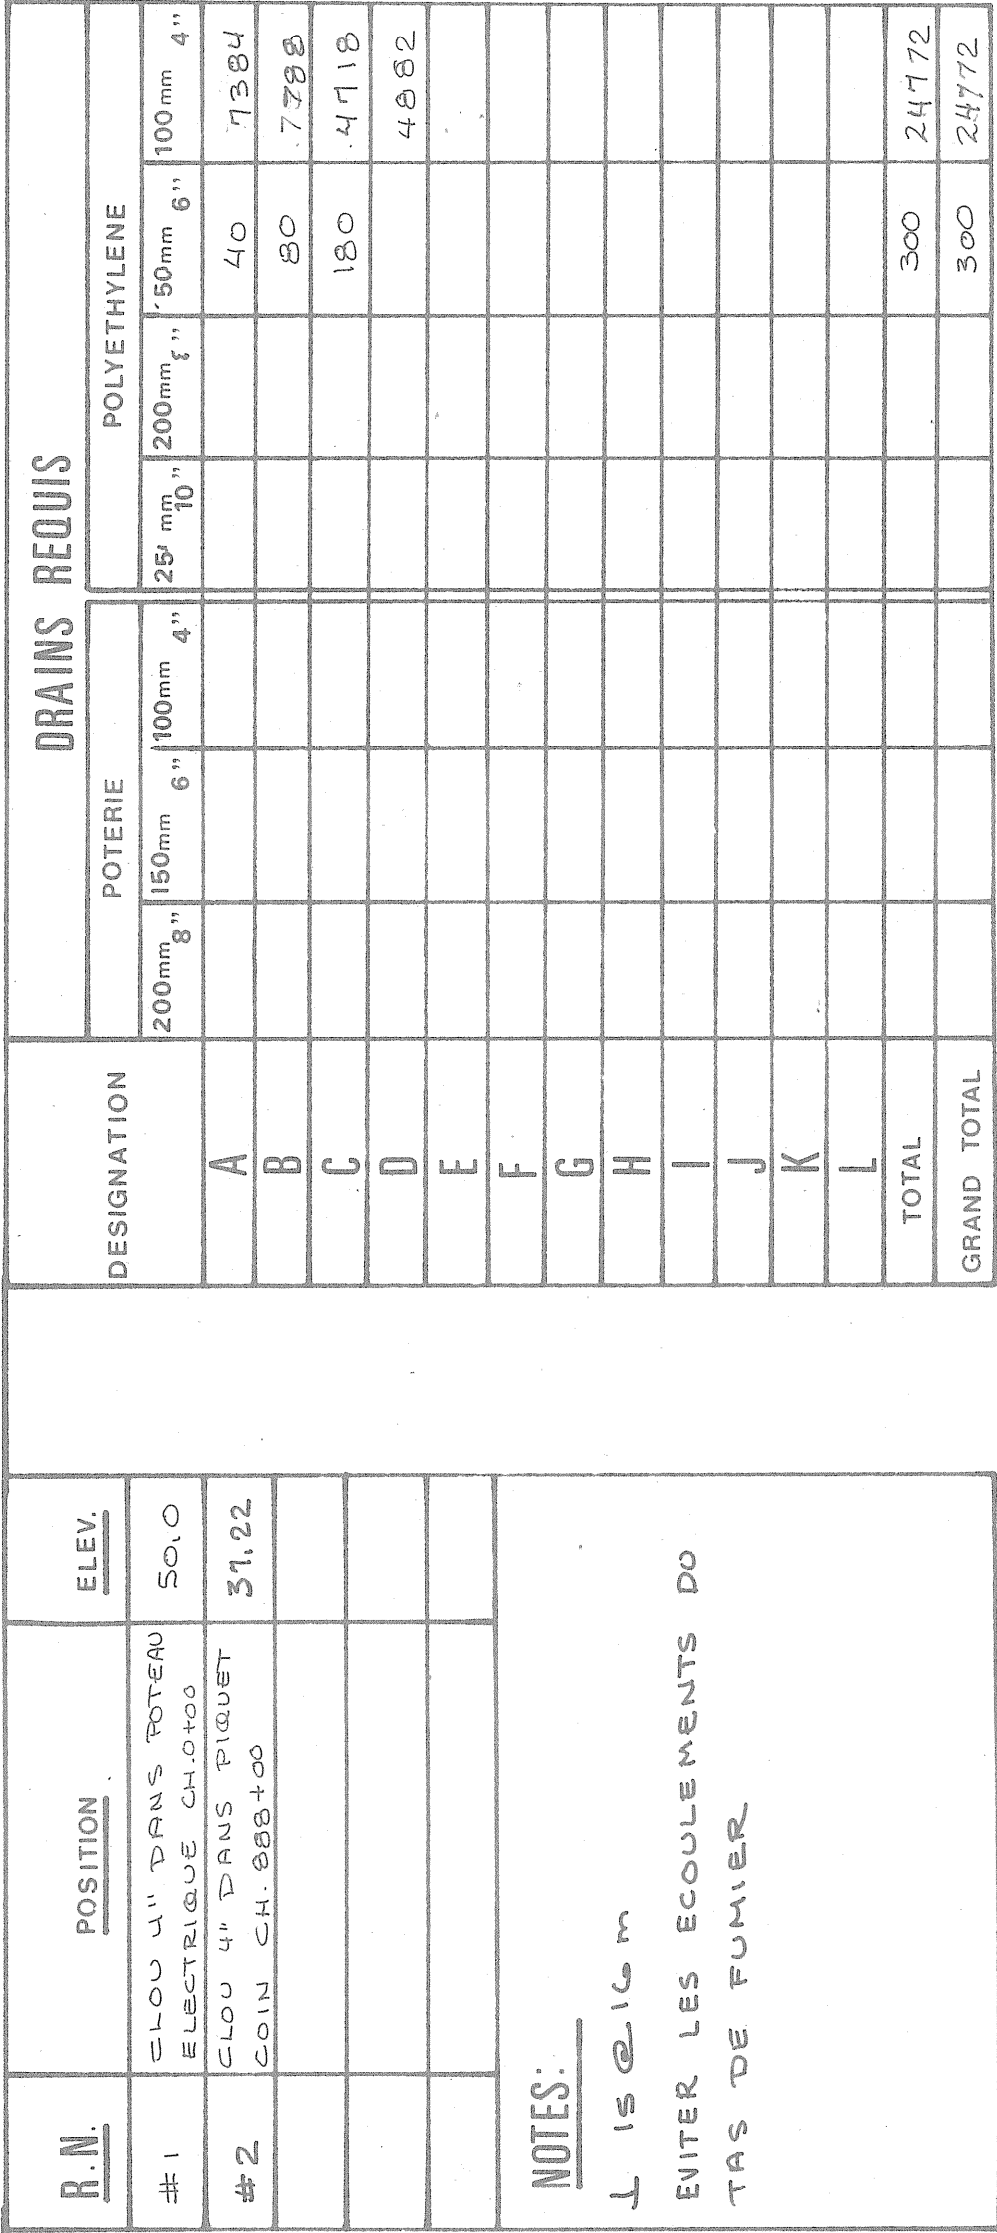


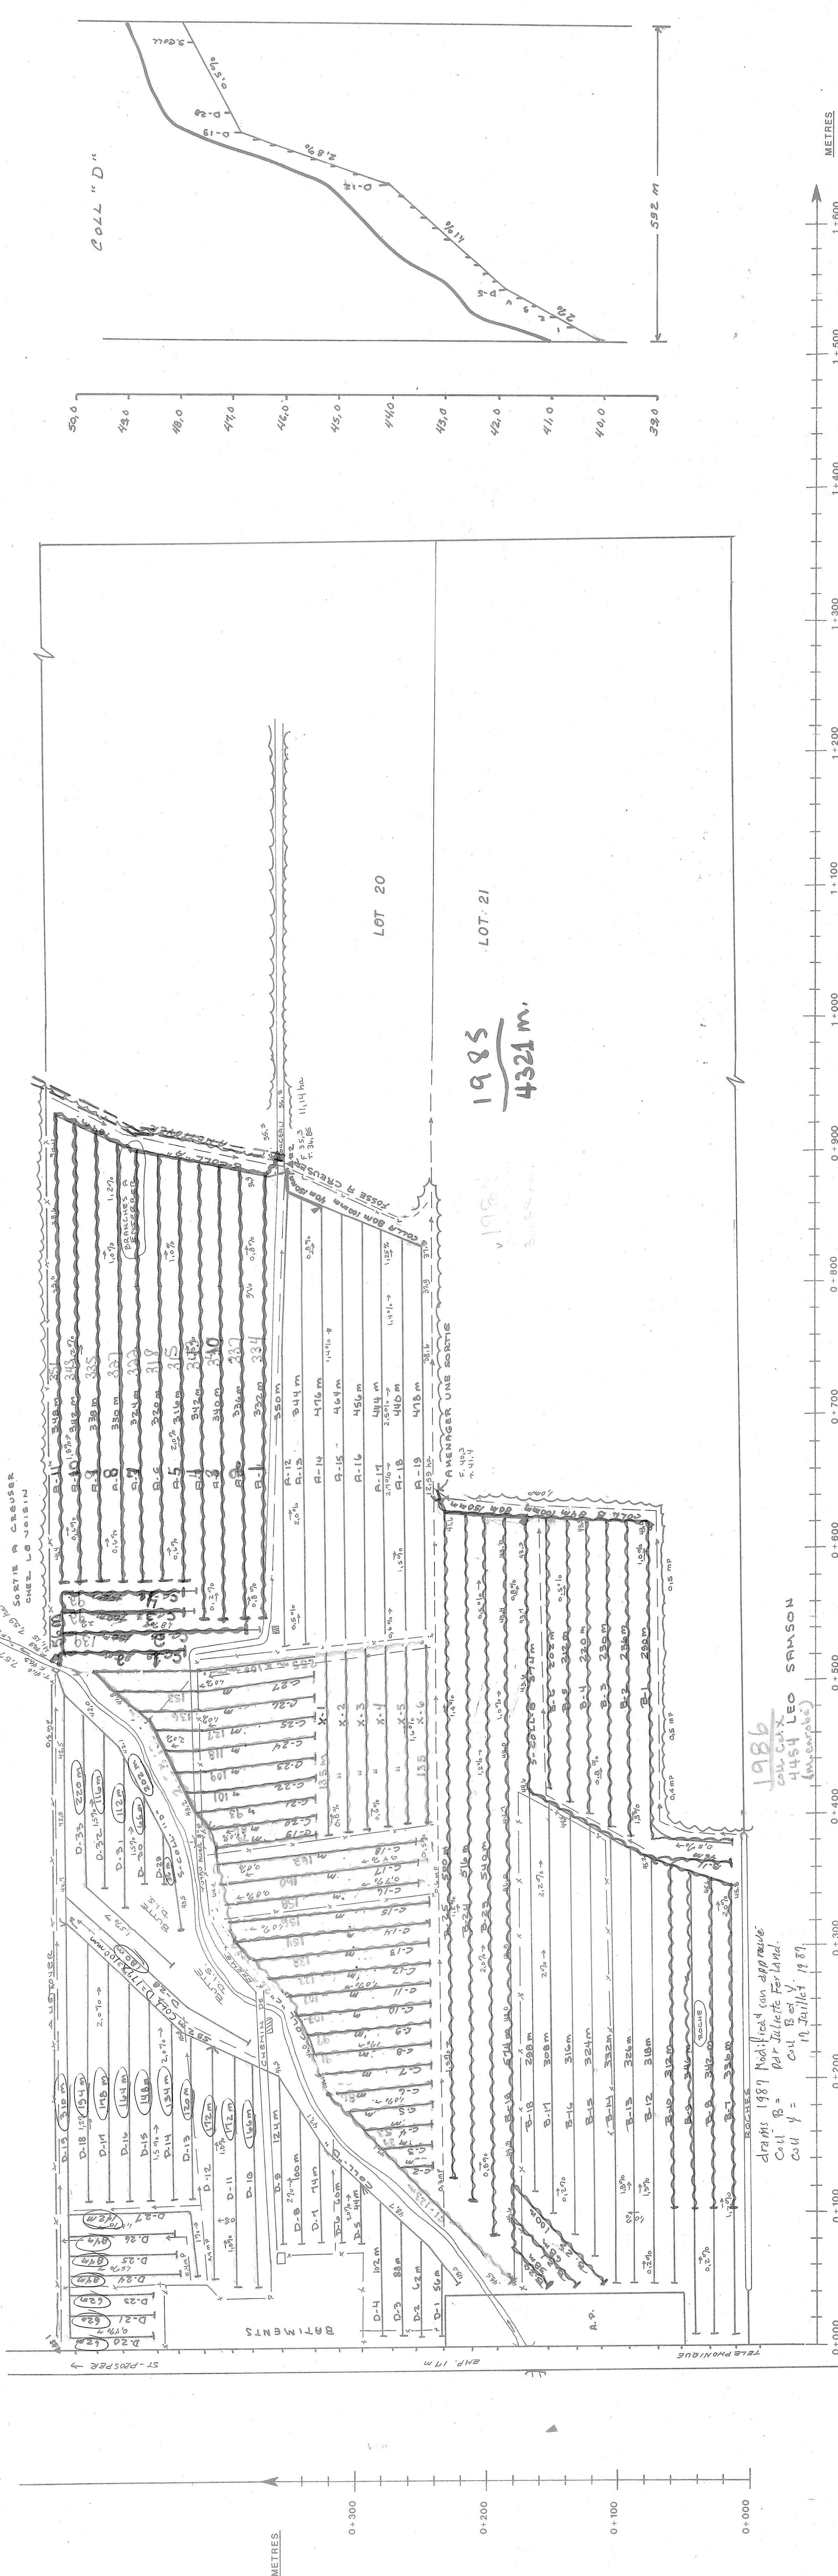

DESIGNATION	POTRIE			POLYETHYLENE		
	200mm _g	160mm g ¹	100mm g ¹	28 mm ₁₀	200mm ₁ ¹	160mm g ¹
A						160mm g ¹
B				40		73.64
C					80	7.988
D					160	47.116
E						46.62
F						
G						
H						
I						
J						
K						
L						
TOTAL					300	24172
GRAND TOTAL					300	24772

SUPERFICIE TOTALE ETUDIEE: ACRES OU 11,6 ARES.
PLAN DE LOCALISATION
ECHELLE 1 : 20.000
REF.: 21- L/1- 3-0

LEGENDE

[illegible]

DRAINAGE SOUTERRAIN

PERME: PROSPER SAMSON
 OT: 20 - 21
 RANG: X
 MUNICIPALITE: ST-PROSPER
 COMTE MUNICIPAL: DORCHESTER
 DISTRICT ELECTORAL: BEAUCE-SUD

PLAN No SAMP-56072713

MINISTÈRE DE L'AGRICULTURE DU QUÉBEC
SERVICE DE L'HYDRAULIQUE AGRICOLE

DEPOSE LE: 24.08.16
Approuvé pour le directeur
Le Directeur, 2016

12 20 2161