




DÉSIGNATION	POTERIE			DRAINS				REQUIS		PRIX UNITAIRE
	8"	6"	5"	10"	8"	6"	4"			
A			55	45		55		4"		
B				45				11 50		
C		45				40		10 50		
D				55		55		11 50		
E				55		55		55		
F				70		55		11 50		
G				110		10		10		
H				110				10 50		
J				115				11 50		
K				115				11 50		
M			115					115		
TOTAL		115	125			110		15 50		
GRAND TOTAL				1 100						

HOR. 1"=200'
LES: VER. 1"=2'-0"

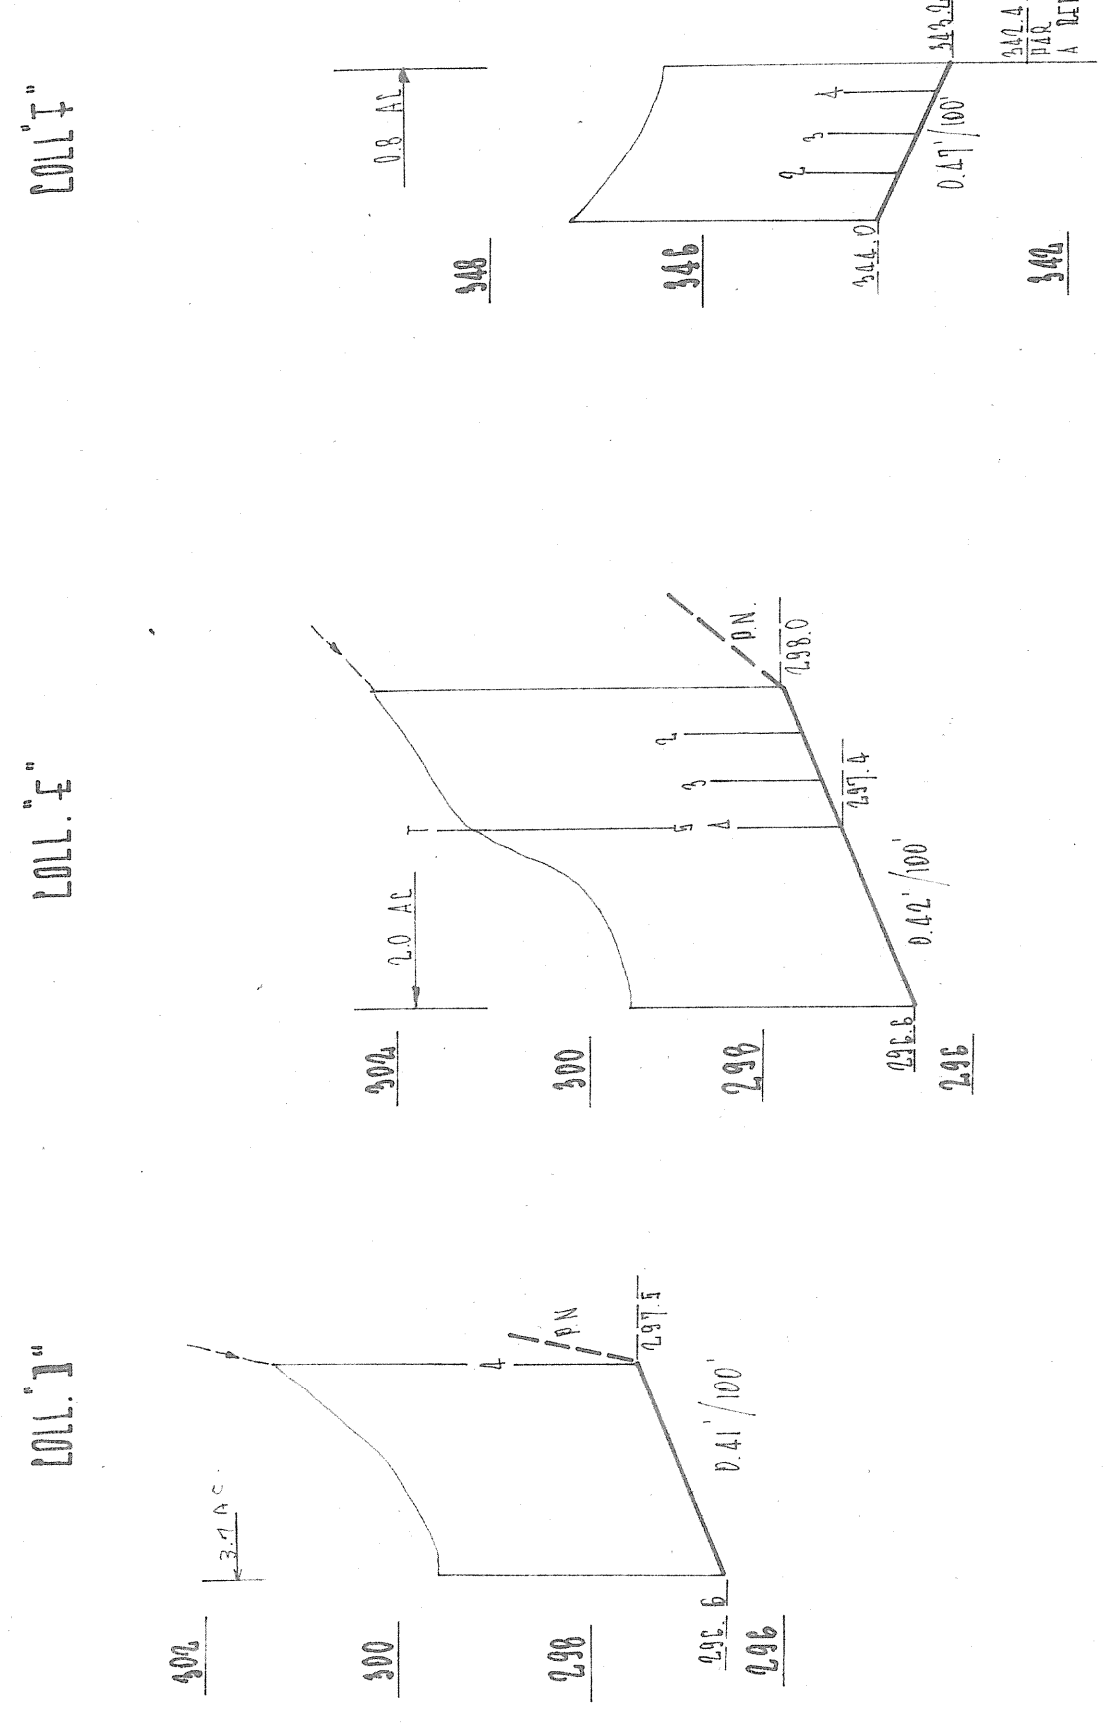