

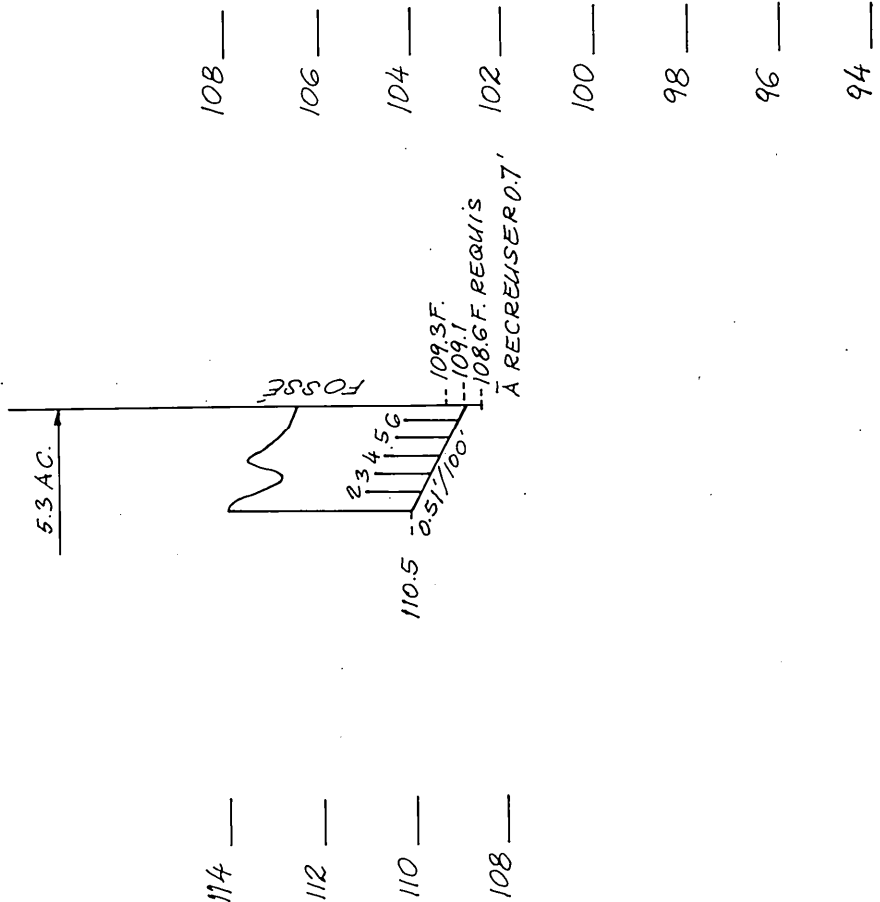


DESIGNATION	DRAINS REQUIS					POLYETHYLENE			
	10"	8"	6"	4"	10"	8"	6"	4"	
A				8725'					8725'
B				160'					160'
C				110'					110'
D				645'					645'
E				3465'					3465'
TOTAL				13105'					13105'
GRAND TOTAL									

COLL. "A"

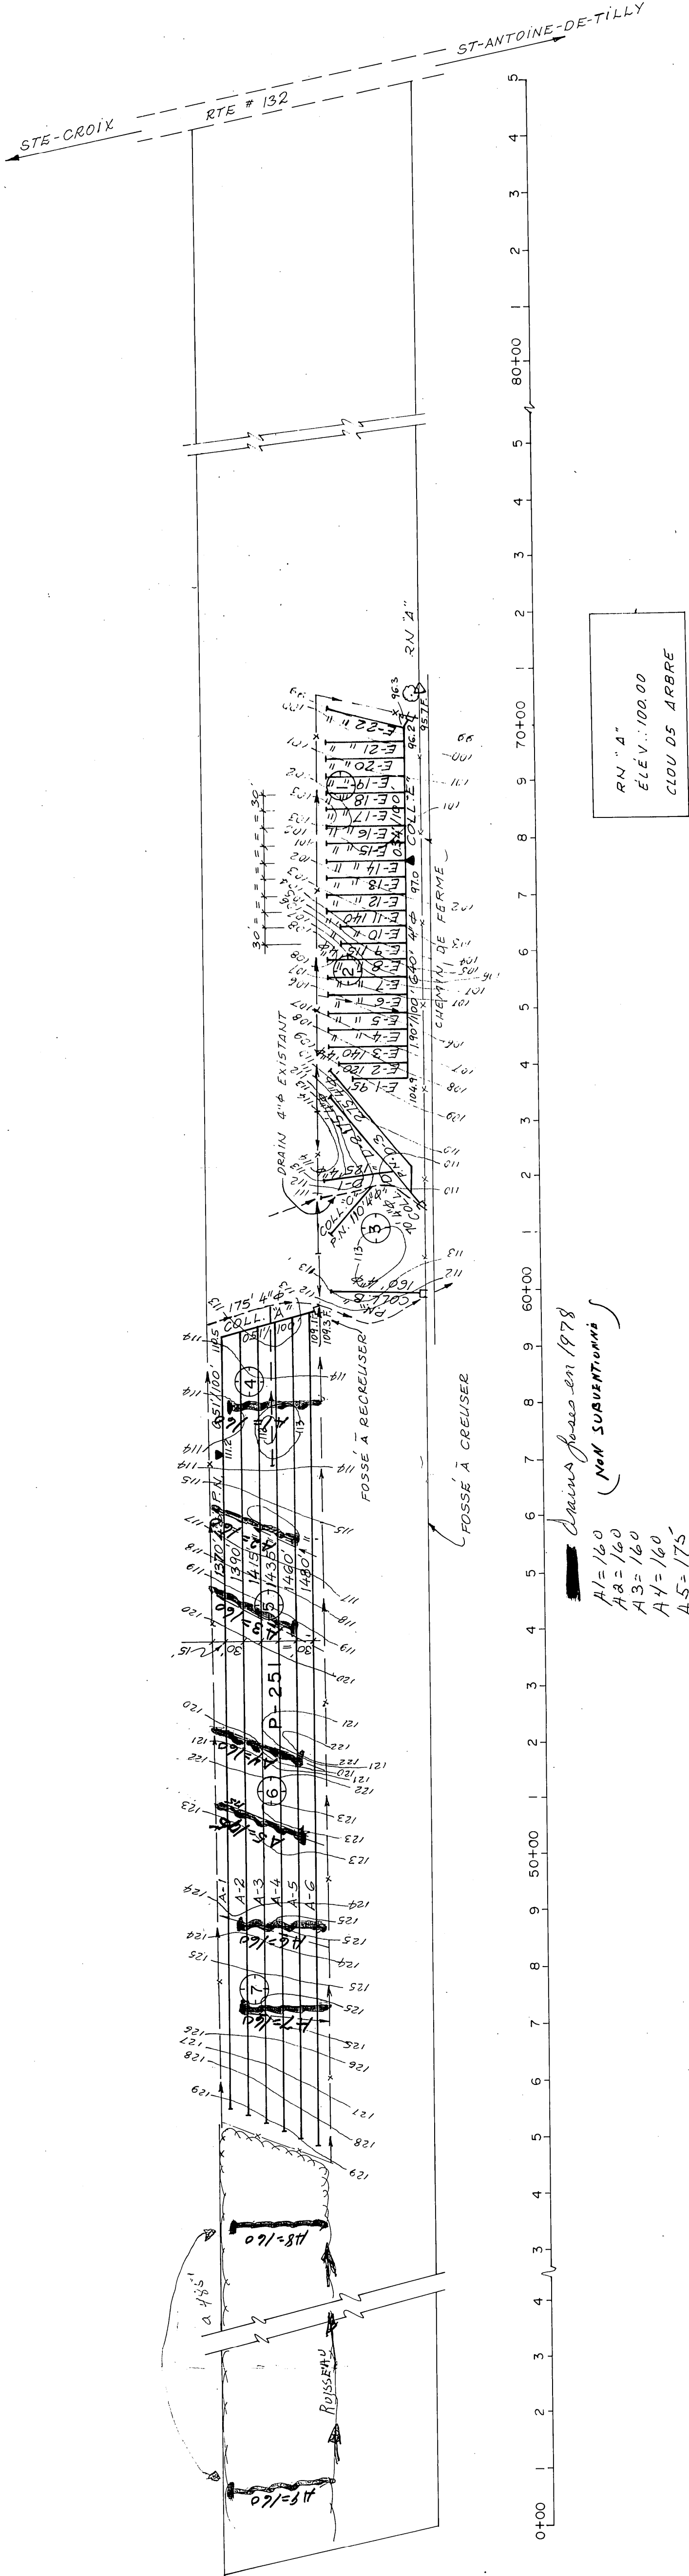


COLL. "E"

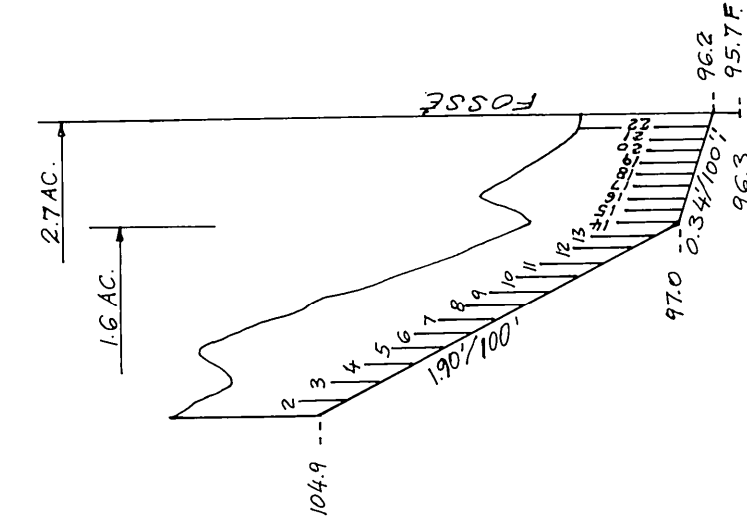

A1=160
A2=160
A3=160
A4=160
A5=175
A6=160
A7=160
A8=160
A9=160



1458

RN "A"
ÉLEV.: 100.00
CLOU DE ARBRE

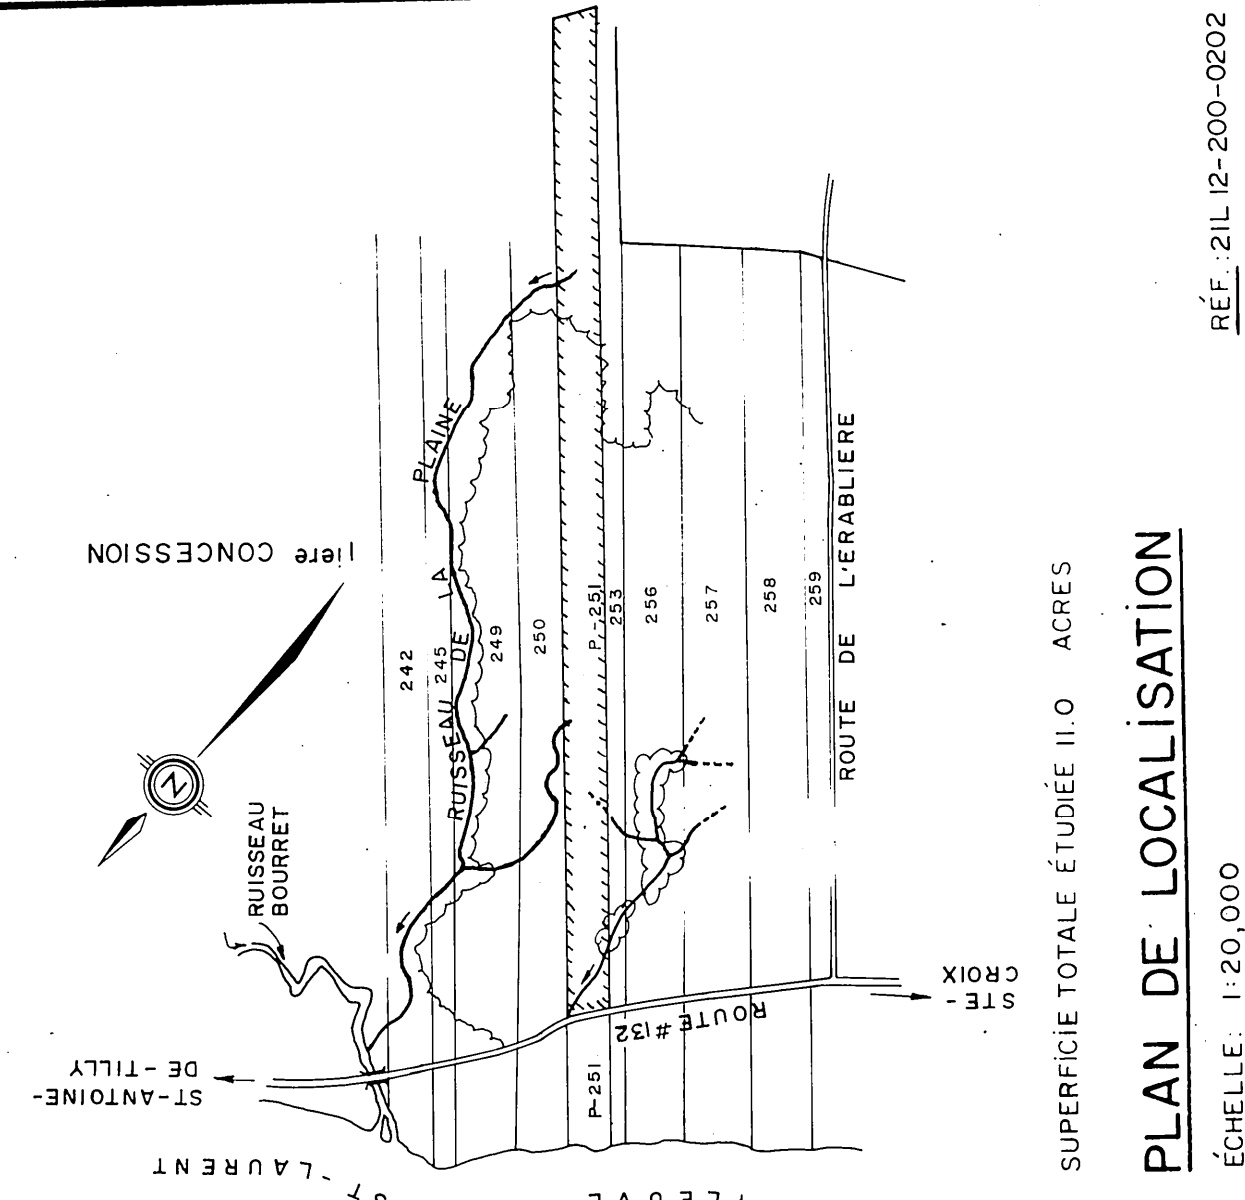

SUPERFICIE TOTALE ÉTUDIÉE 11.0 ACRES
PLAN DE LOCALISATION
ÉCHELLE: 1:20,000

LÉGENDE

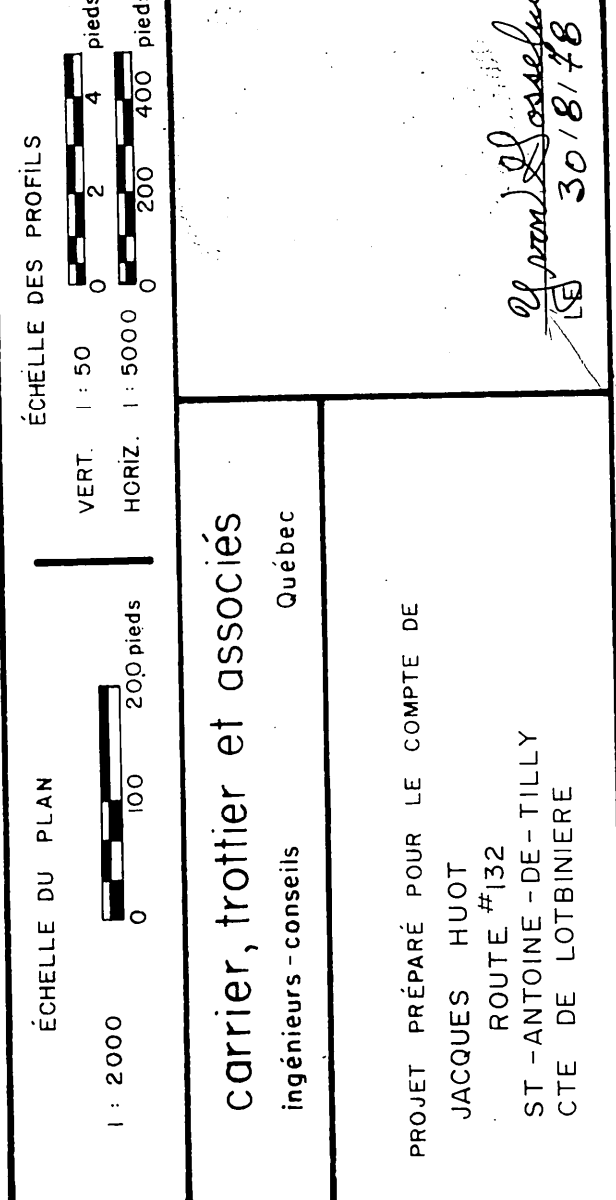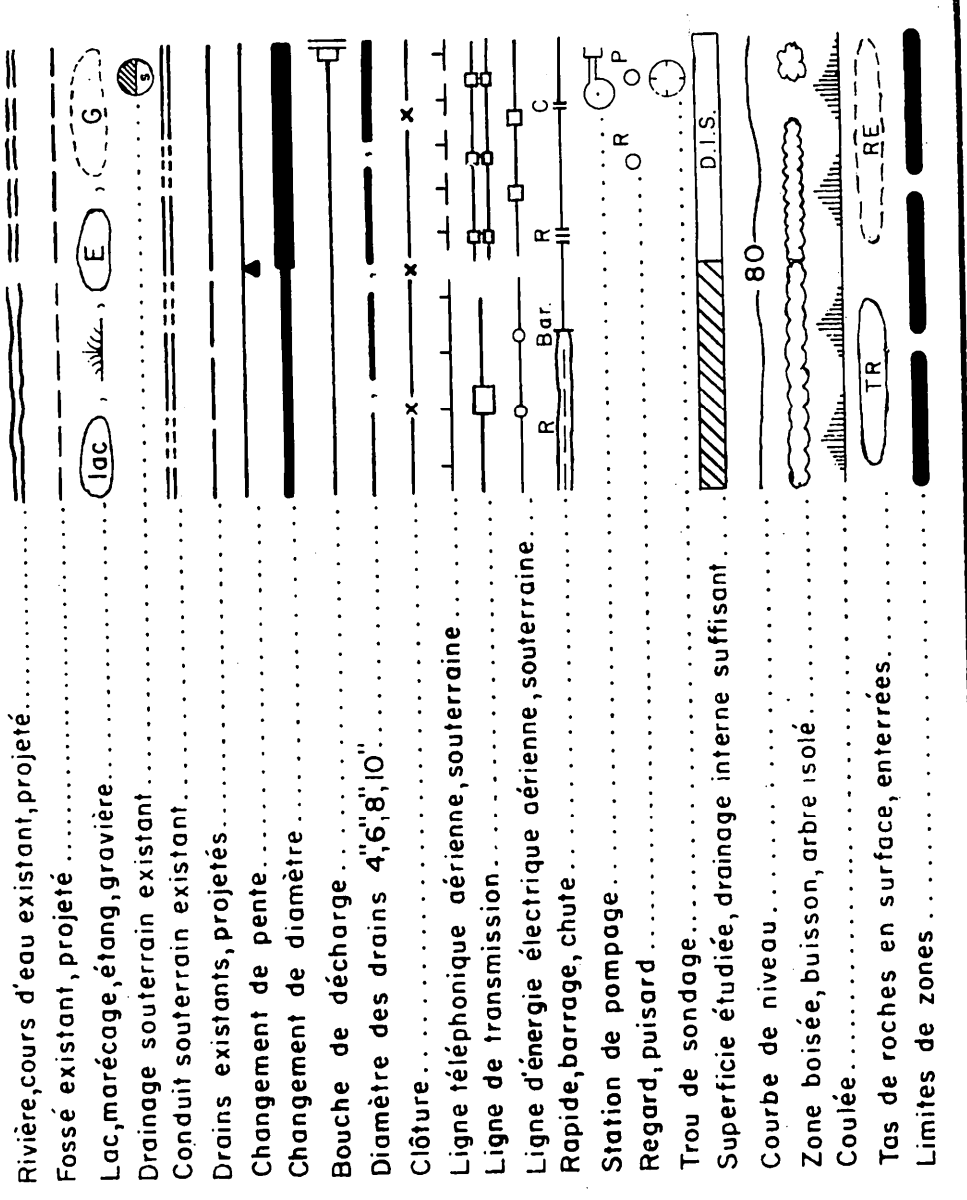

DRAINAGE SOUTERRAIN
FERME: JACQUES HUOT
LOT: P-251
RANG: 1ère CONCESSION
MUNICIPALITÉ: PAR. ST-ANTOINE-DE-TILLY
COMTE MUNICIPAL: LOTBINIERE
CIRCONSCRIPTION ÉLECTORALE: LOTBINIERE

PLAN No S-3191 A
FEUILLE DE 1
MINISTÈRE DE L'AGRICULTURE DU QUÉBEC
SERVICE DE L'HYDRAULIQUE AGRICOLE
DEPOSE LE: 1978-02-15