


A diagram consisting of a horizontal line. In the center of the line is a small circle with a double outline. At each end of the line, there is an arrow pointing outwards, away from the central circle. The arrow on the left points towards the bottom-left, and the arrow on the right points towards the top-right.

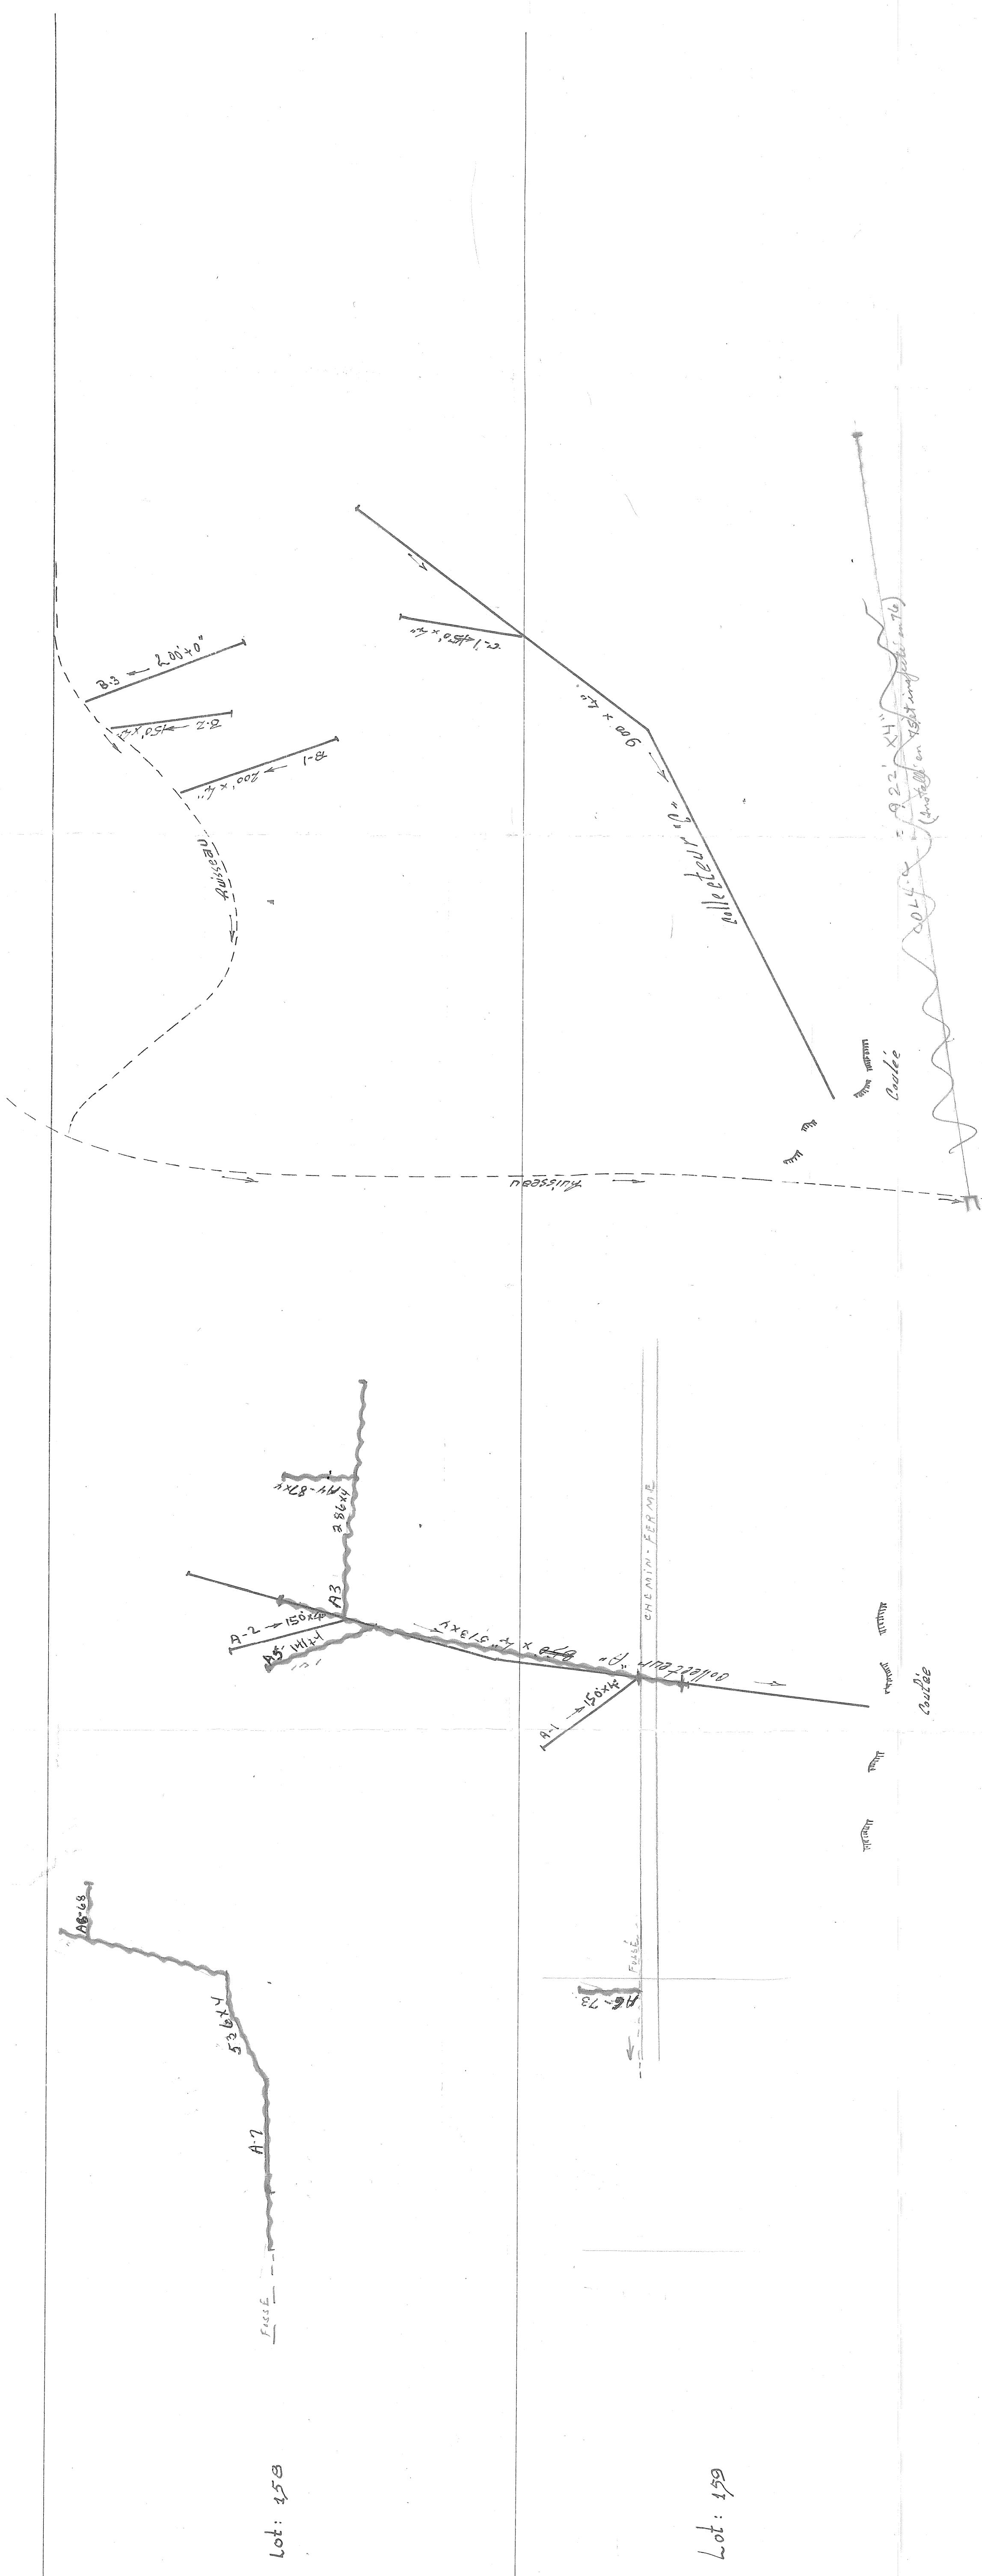

DESIGNATION	DRAINS REQUIRED		DRAINS INSTALLED
	6"	4"	
Collector A	450'	6"	4"
Collector B	500'		
Collector C	1,100'		
Trunk	2,800'		
Grand Total	5,000'		

coll. C = 922' x 4"
S-6420-A = 248' x 4"
tot = 1170' x 4" @

profondeur minimum des abîmes = 30"
demande du 29 mai 1967.

Examen pasado 1973

celLA -	513 x 4
A3 -	286 x ..
A4 -	27 x ..
A5 -	141 x ..
A6 -	73 x ..
A7 -	536 x ..
A8 -	68 x ..

17 04 x 4

1977
total: 330.44

Orano preso em 1973

10011A- 513 x 4
 A3- 286 x ..
 A4- 87 x ..
 A5- 141 x ..
 A6- 73 x ..
 A7- 536 x ..
 A8- 68 x ..

1704x4

Orano preso em 1973

Cell A- 513 x 4

A3	1	280	x
A4	1	67	x

AS-141 x ..

97-536X

A8-68x.

1704x4

division de L'HYDRAULIQUE AGRICOLE

Ministère de l'AGRICULTURE
et de la COLONISATION

PROVINCE DE QUÉBEC

DRAINAGE SOUTERRAIN
PILONZO PARENT
 FERMIE
 MUNICIPALITÉ DE LA PAROISSE DE ST-SYLVESTRE
 COMTÉ DE LOTBINIÈRE
 DISTRICT ÉLECTORAL DE
 LEVÉ PAR F. Lavoigne
 REVISÉ PAR PASPARÉ P.A.A.
 F. Lavoigne
 Dessiné PAR J. Pellerin
 REVISÉ PAR J. Pellerin

PLAN No: S-6420

APPROUVÉ PAR
 LE 19 OCTOBRE 1967
 QUÉBEC

33004 PARENT GEORGE (11)