


**REFERENCES**

The space A.B.C.D.E.F.G.H.A, within the Yellow Edge, comprehends the whole Tract of Land, depending to the Hospital to Low Water Mark, containing a Superficies of 64 Apts 61 Perches 61 Feet, equal to 223.621 feet French measure

1835

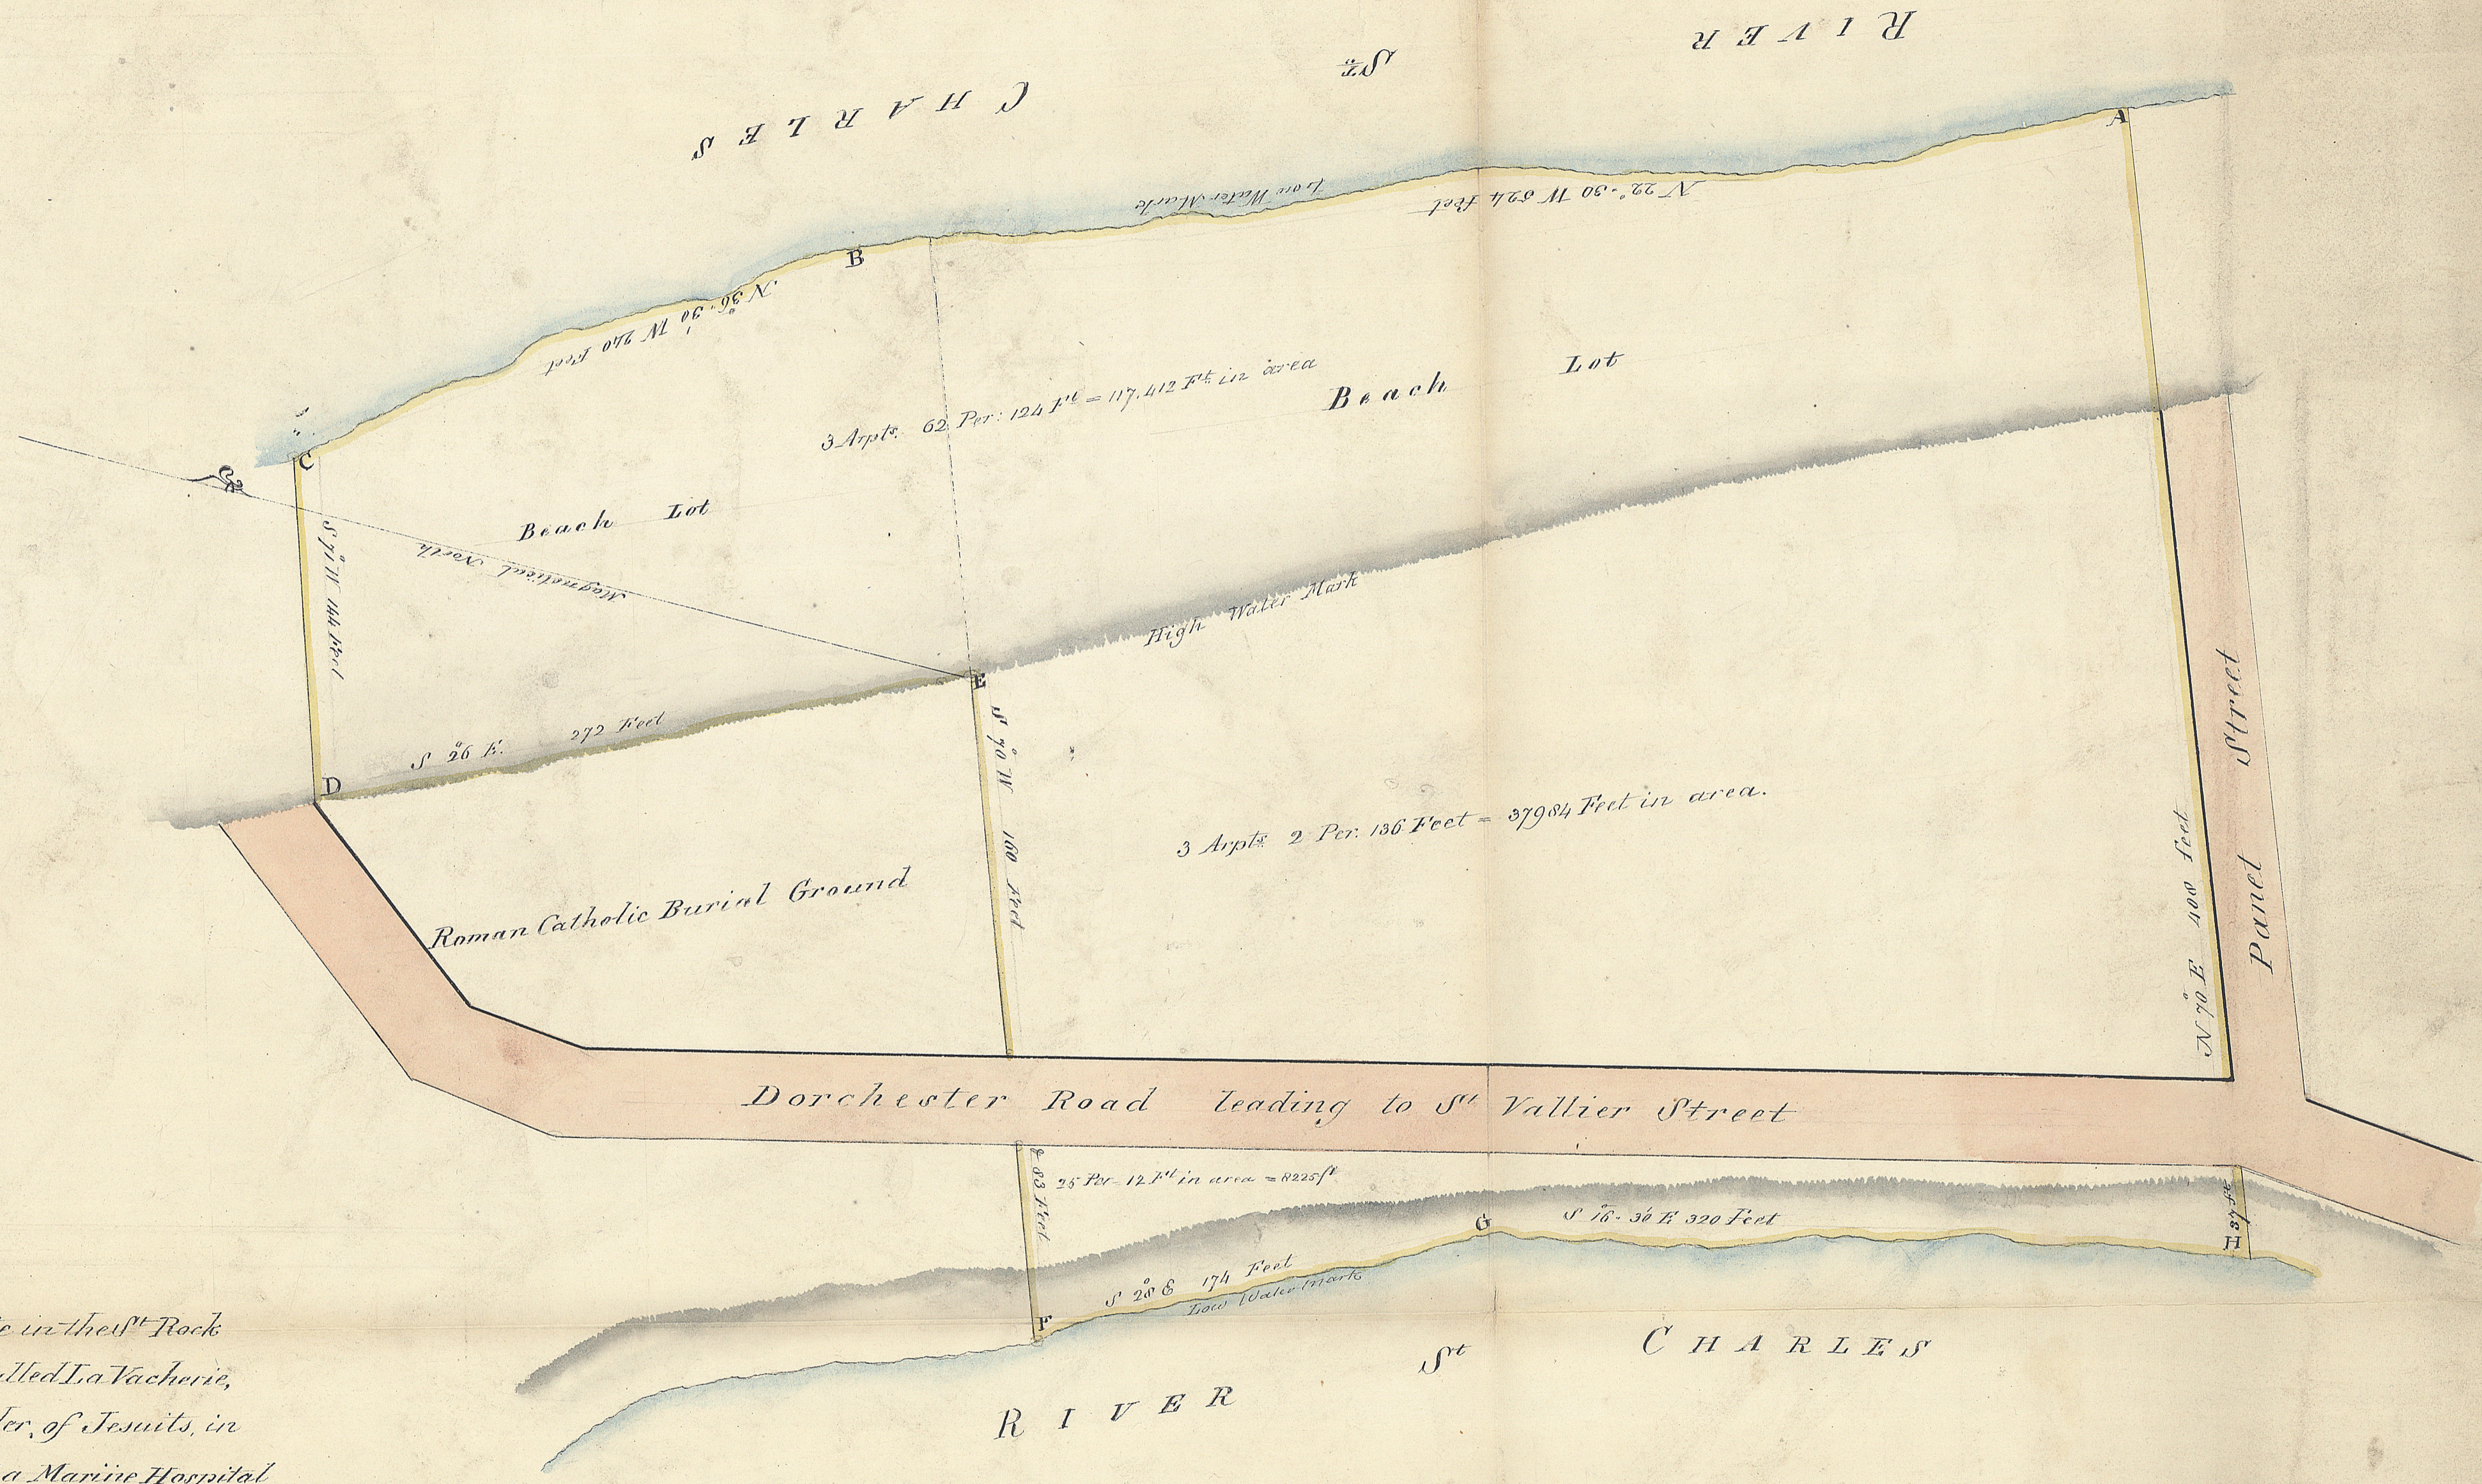

**PLAN**

Of a certain Tract of Land, Situate in the St. Roch Suburbs, forming part of the Farm called La Vacherie, heretofore the property of the late Order, of Jesuits, in Canada, Granted for the Erection of a Marine Hospital and Surveyed by Order of Michel Clouet, John Cannon and Joseph Morrin Esquires Trustees appointed for carrying into Effect, the said Erection

24 May 1831 By (Signed) A. Larrie, Surveyor

Surveyor General's Office

Quebec 19<sup>th</sup> April 1832

*J. M. Mackintosh*  
*Depy. Secy. Genl.*

