
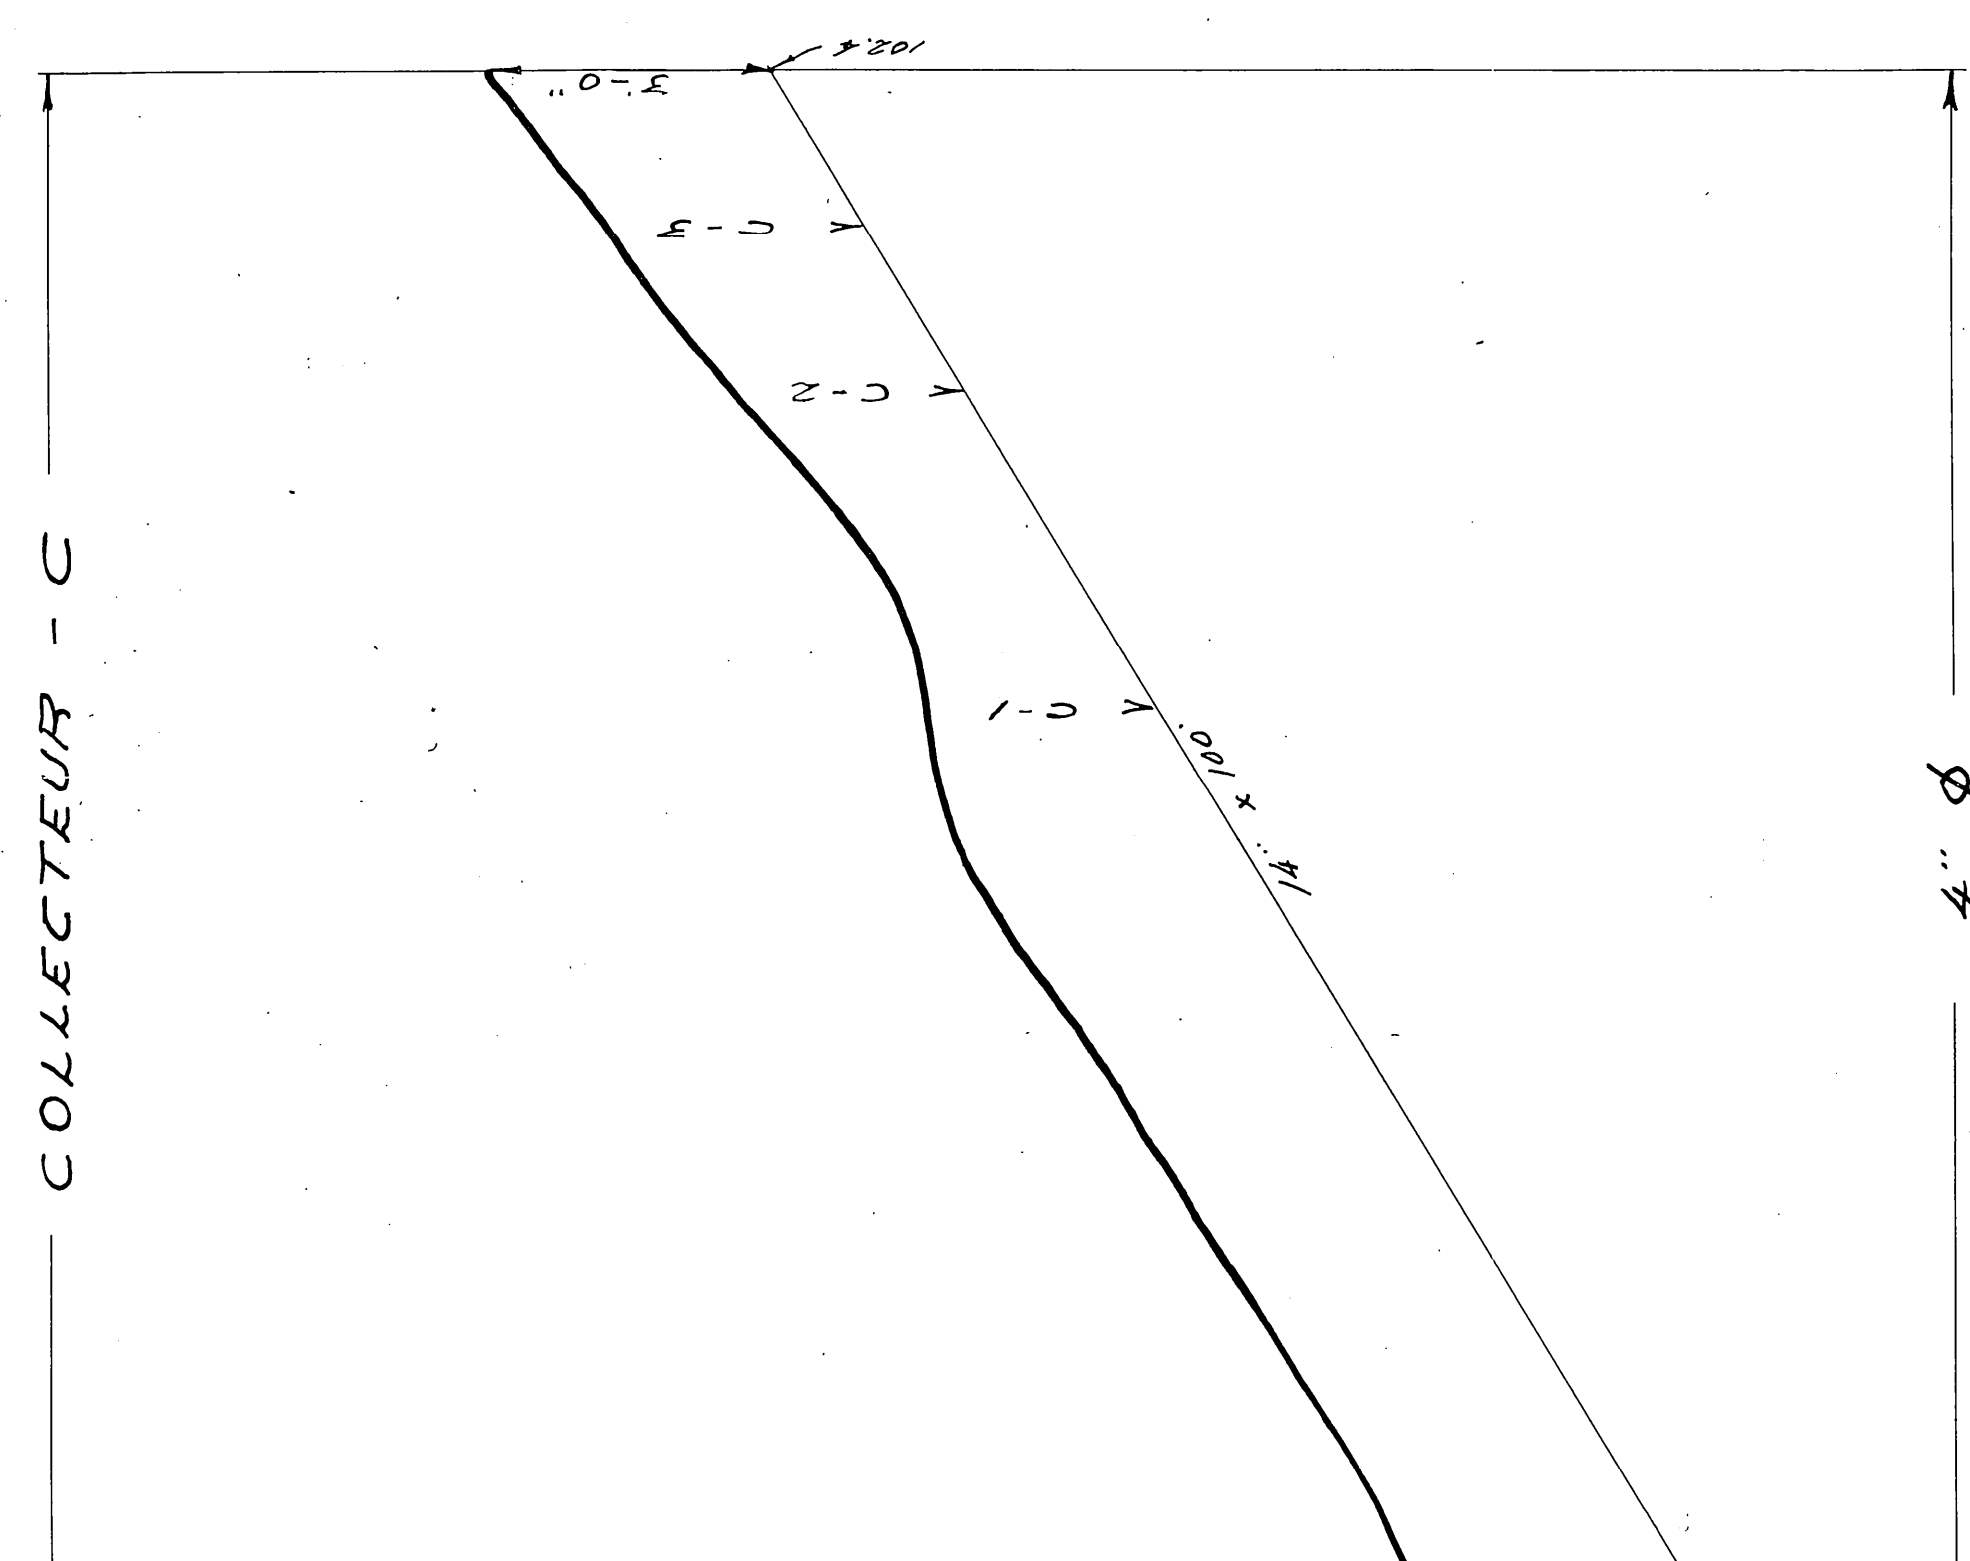


18-1- = 52.5" x 4"
 18-2 = 37.5"
 18-3 = 32"
 18-4 = 66.5"
 18-5 = 65"
 18-6 = 170"
 18-7 = 165"
 18-8 = 50"

2011

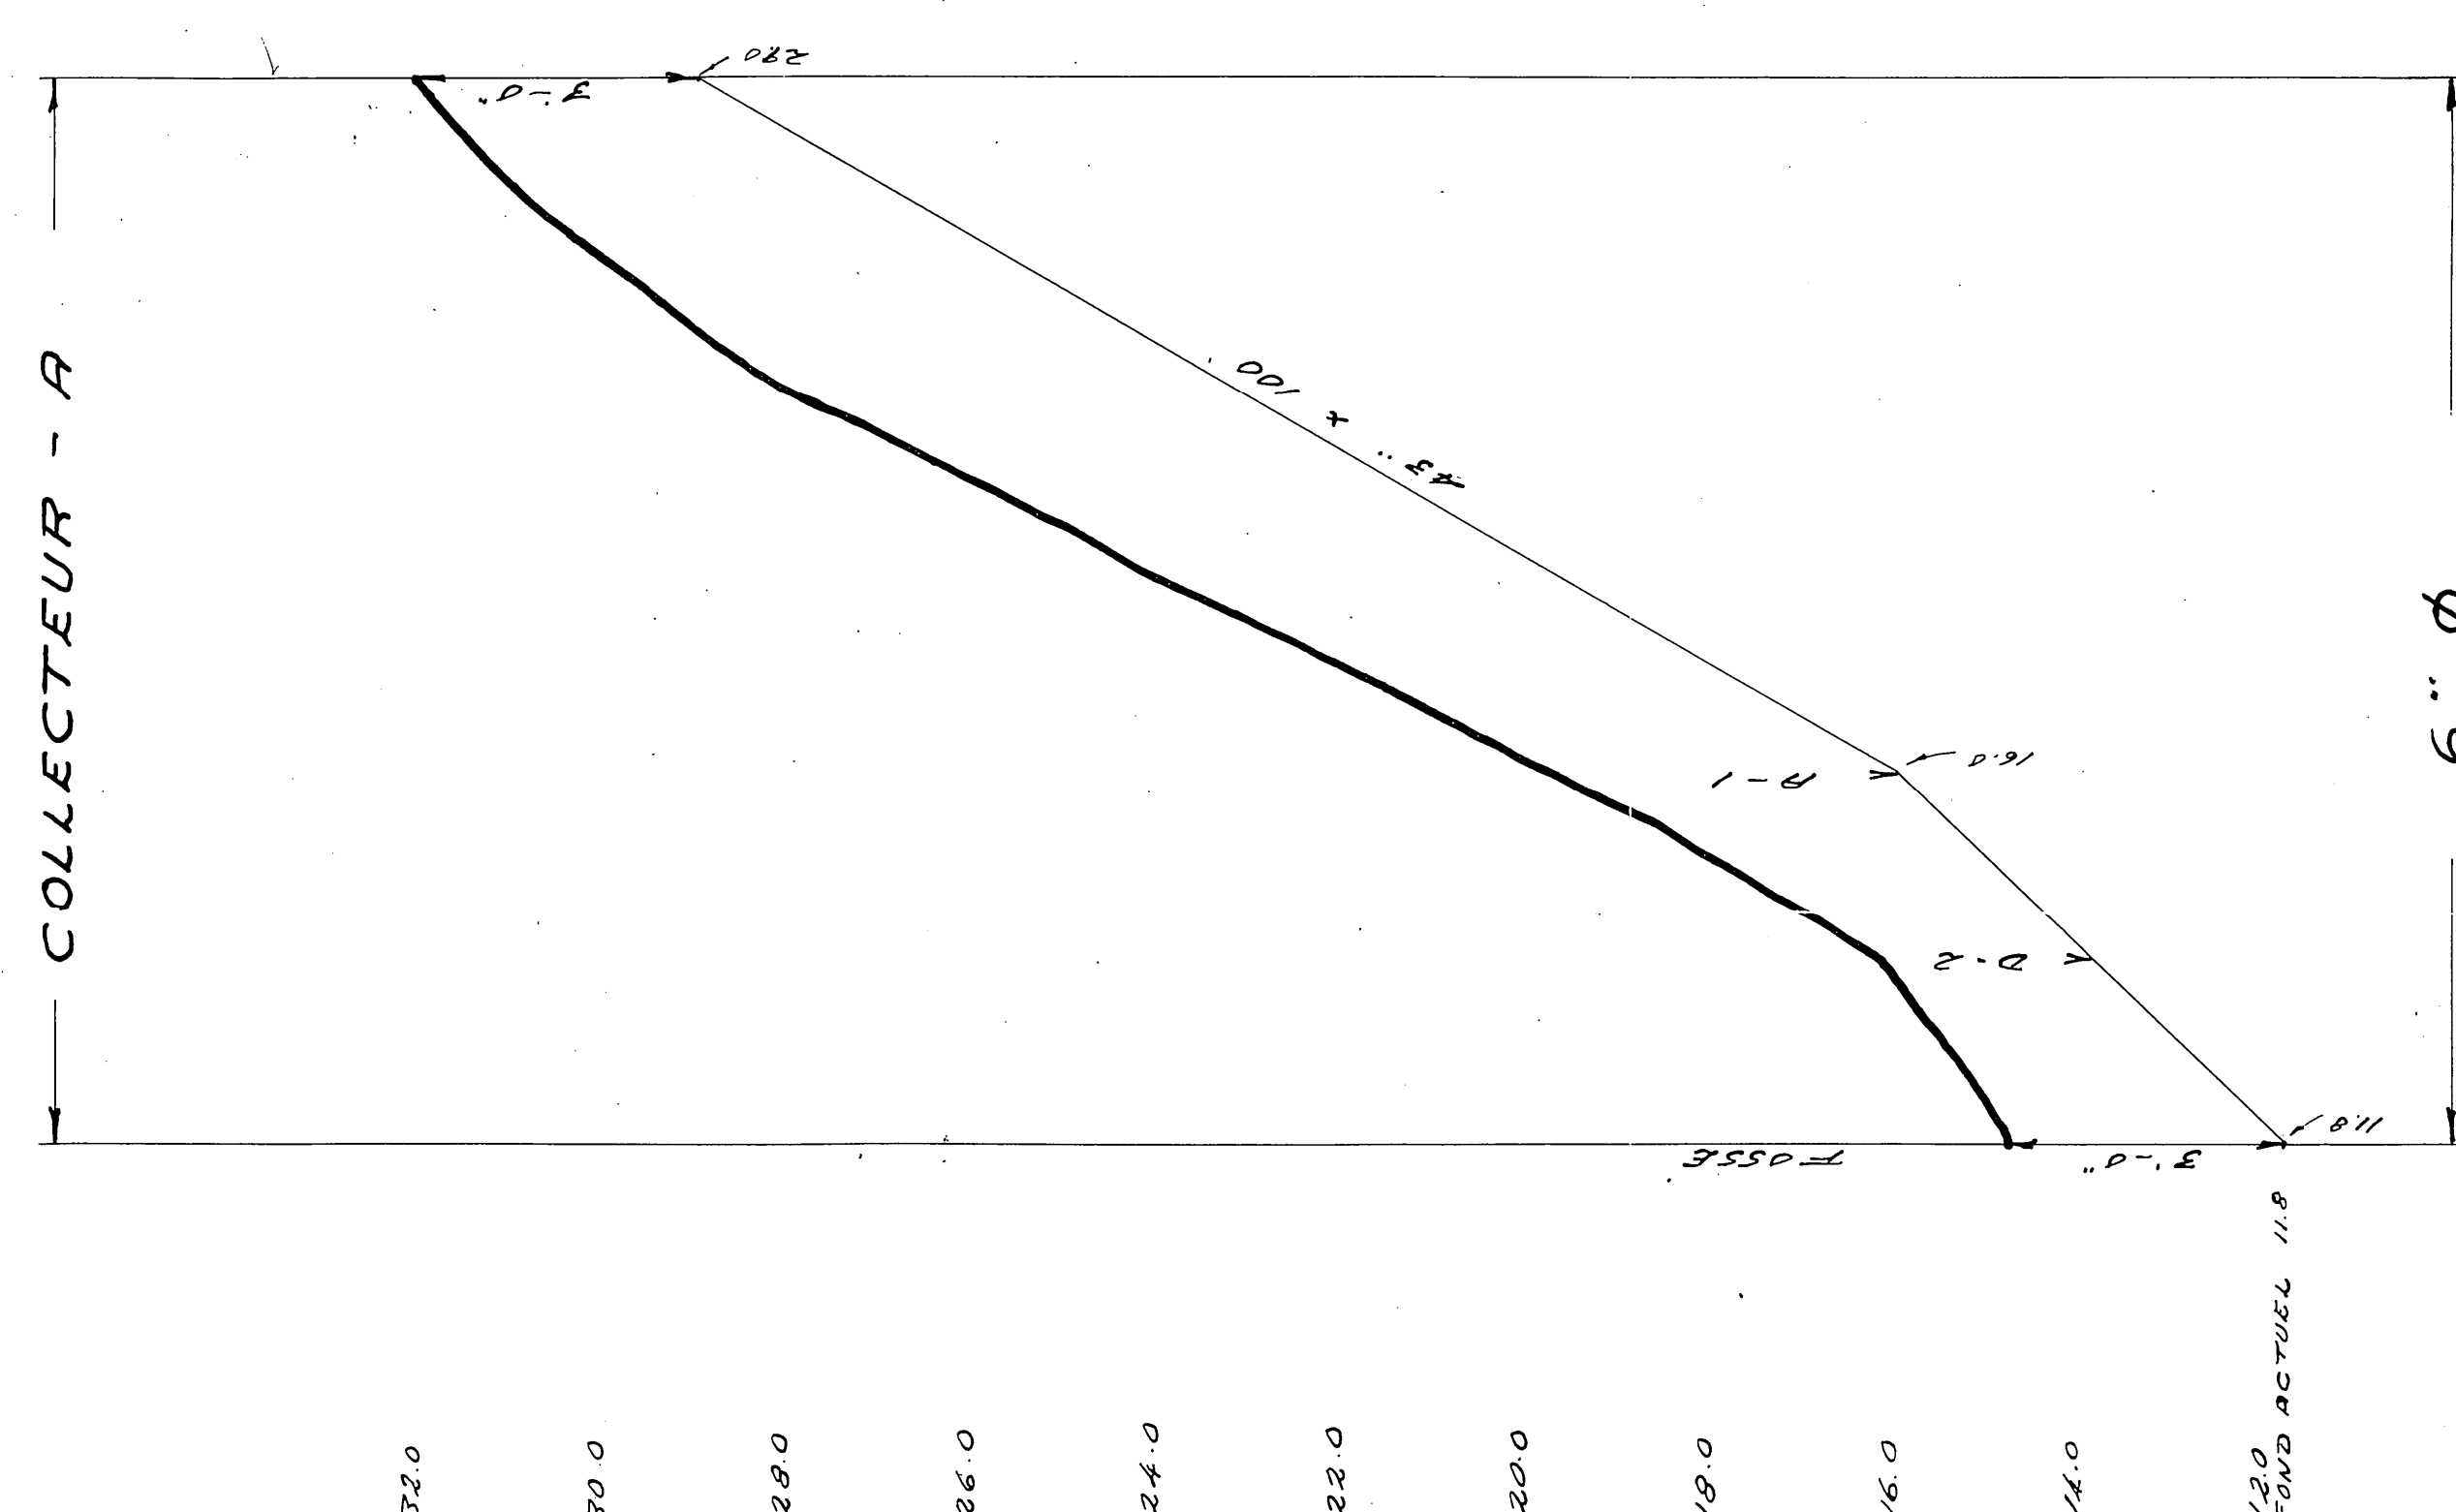


6794: 3329' 4'

76-1-1037-1532

Ministère de l'AGRICULTURE
et de la COLONISATION

PROVINCE DE QUÉBEC

AGRIQUE

HYDRAULIQUE

FERME

GUY BELANGER

MUNICIPALITE DE TASCHEREAU - PORTIER

COMTE DE DORCHESTER

DISTRICT ELECTORAL DE DORCHESTER

RELEVÉ PAR Y. GOSSELIN PRÉPARÉ PAR Y. GOSSELIN

DESSIN PAR G. LAFLAMME ET REVISÉ PAR *Attilio De Luigi*

PLAN NO S-8458

FEUILLE 1 DE 1

APPROUVÉ PAR

QUÉBEC

16.10.1930

CHEF DU DISTRICT #2

LE 16 OCTOBRE 1930

