
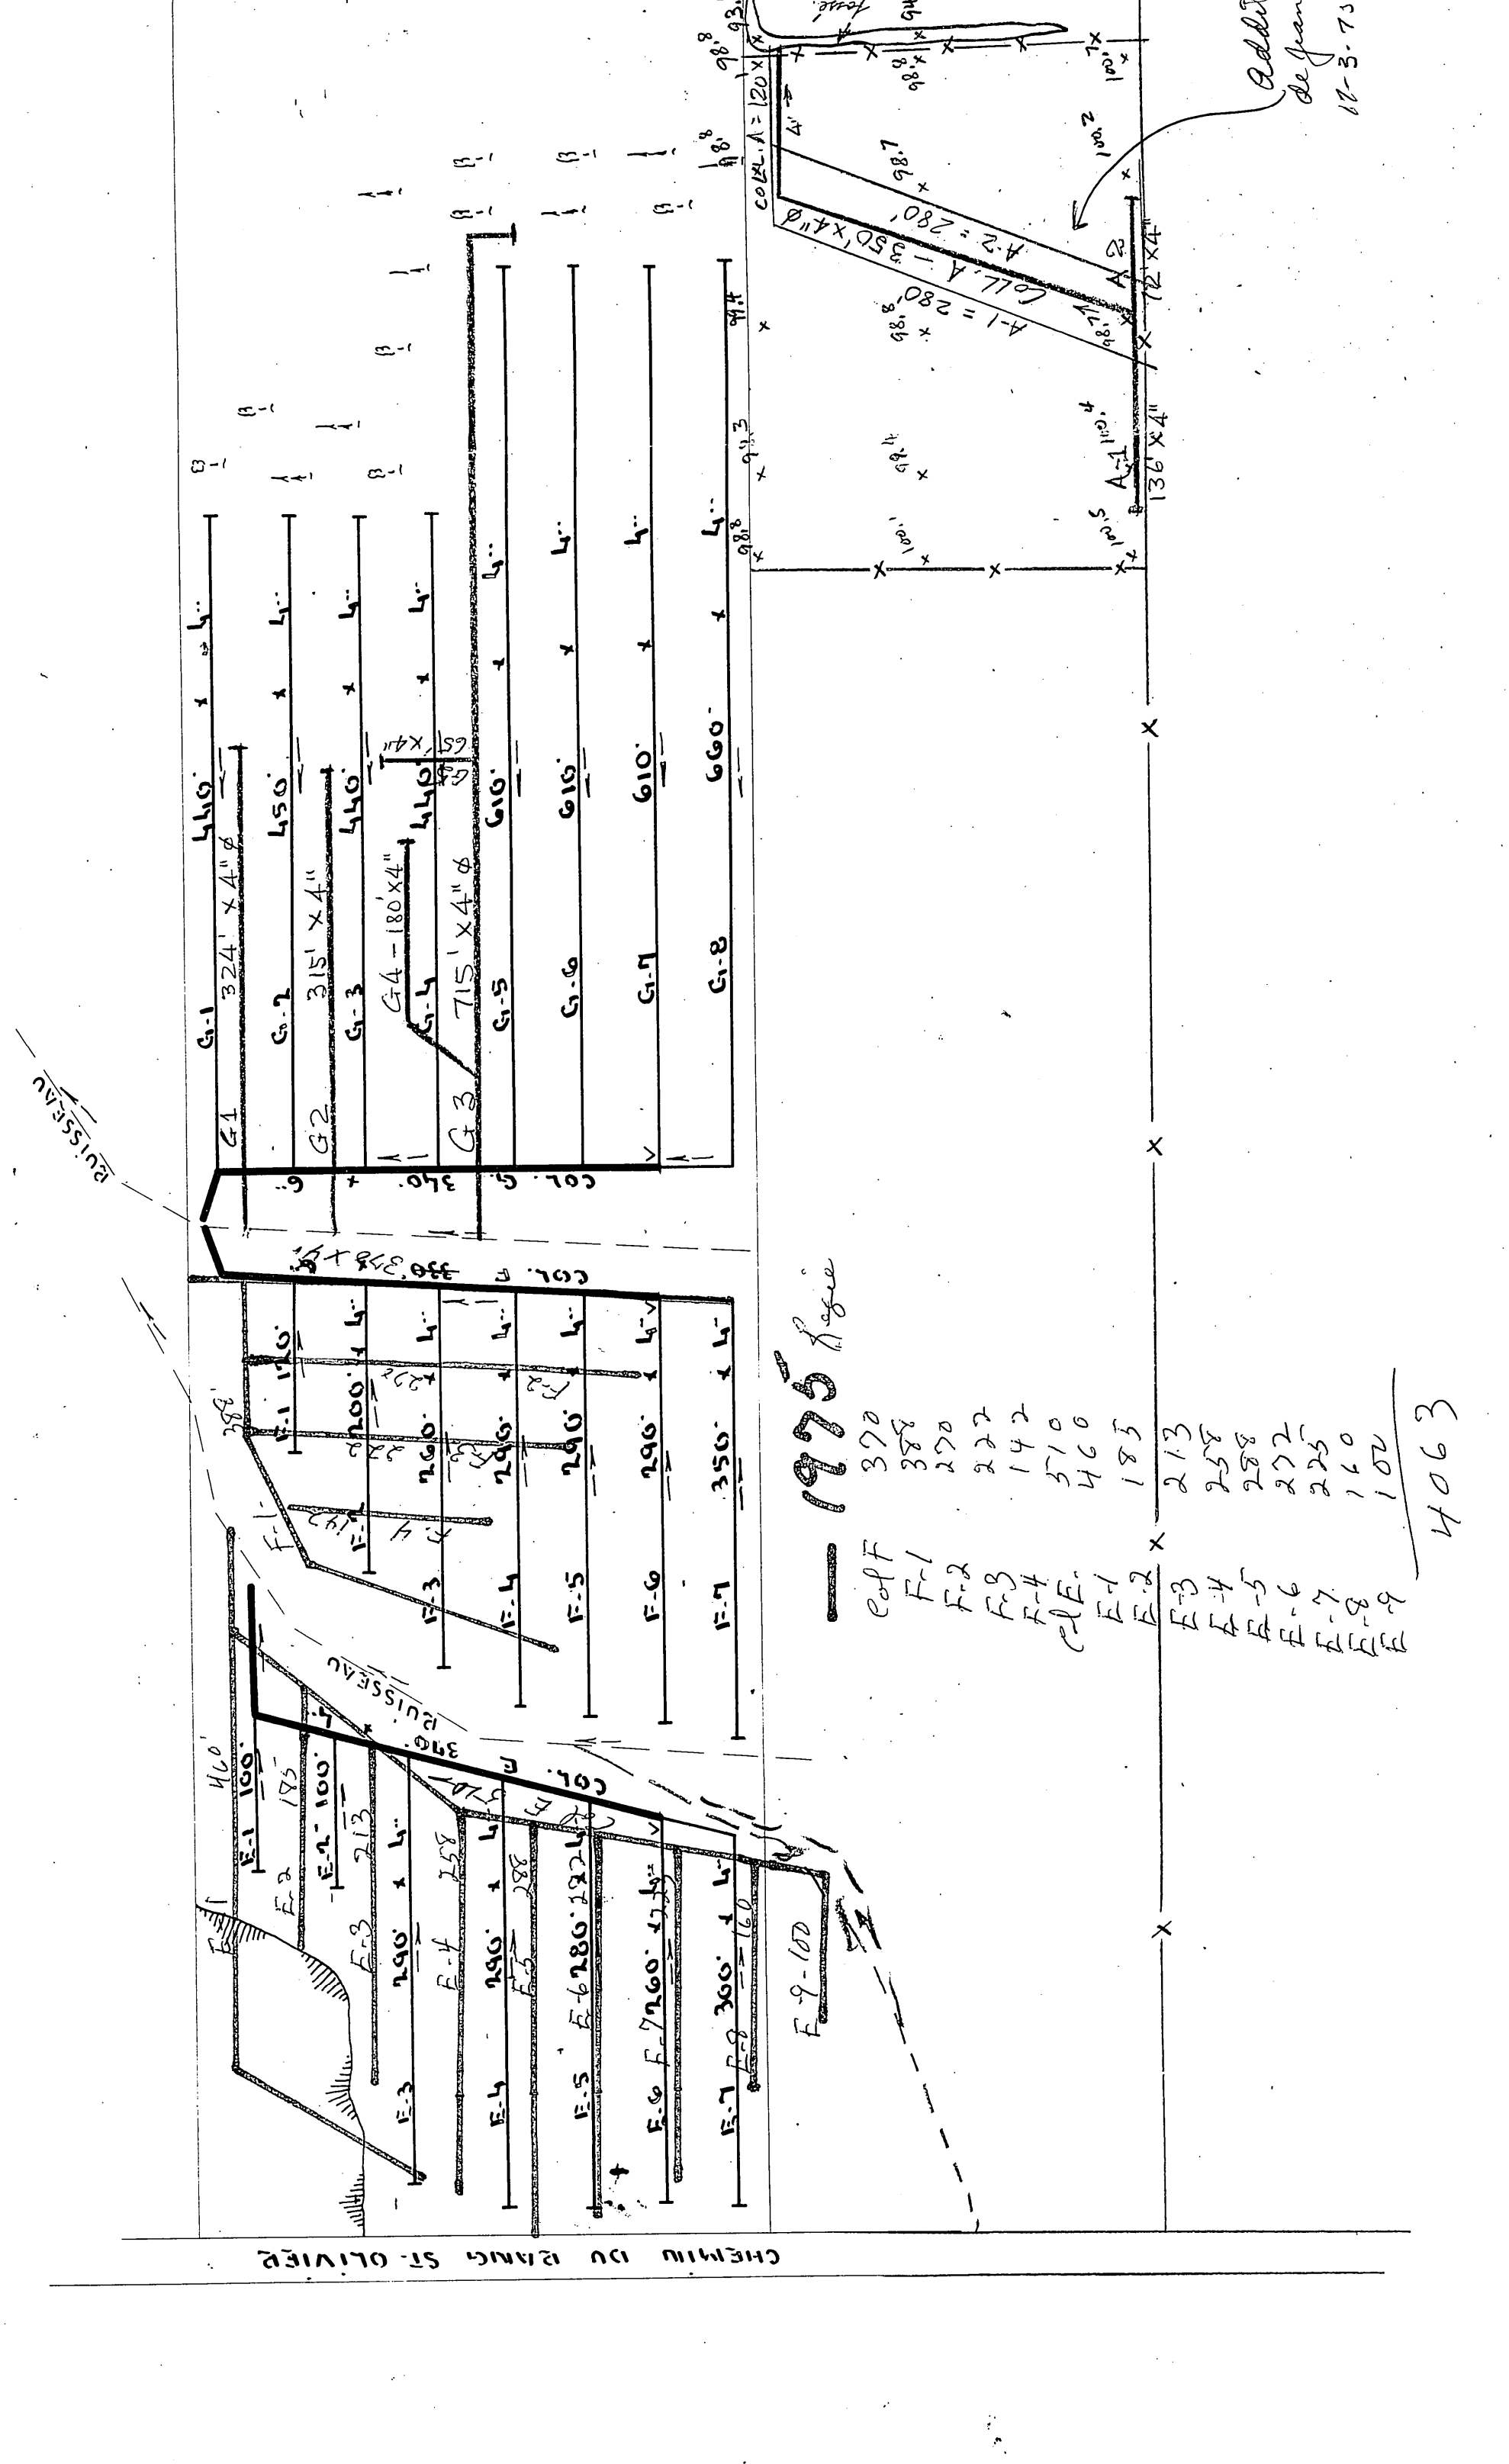


1974

C//A	560' x 4' 0"
A1	186 "
A2	162 "
A3	162 "
Total = 2857'

1977
8+68

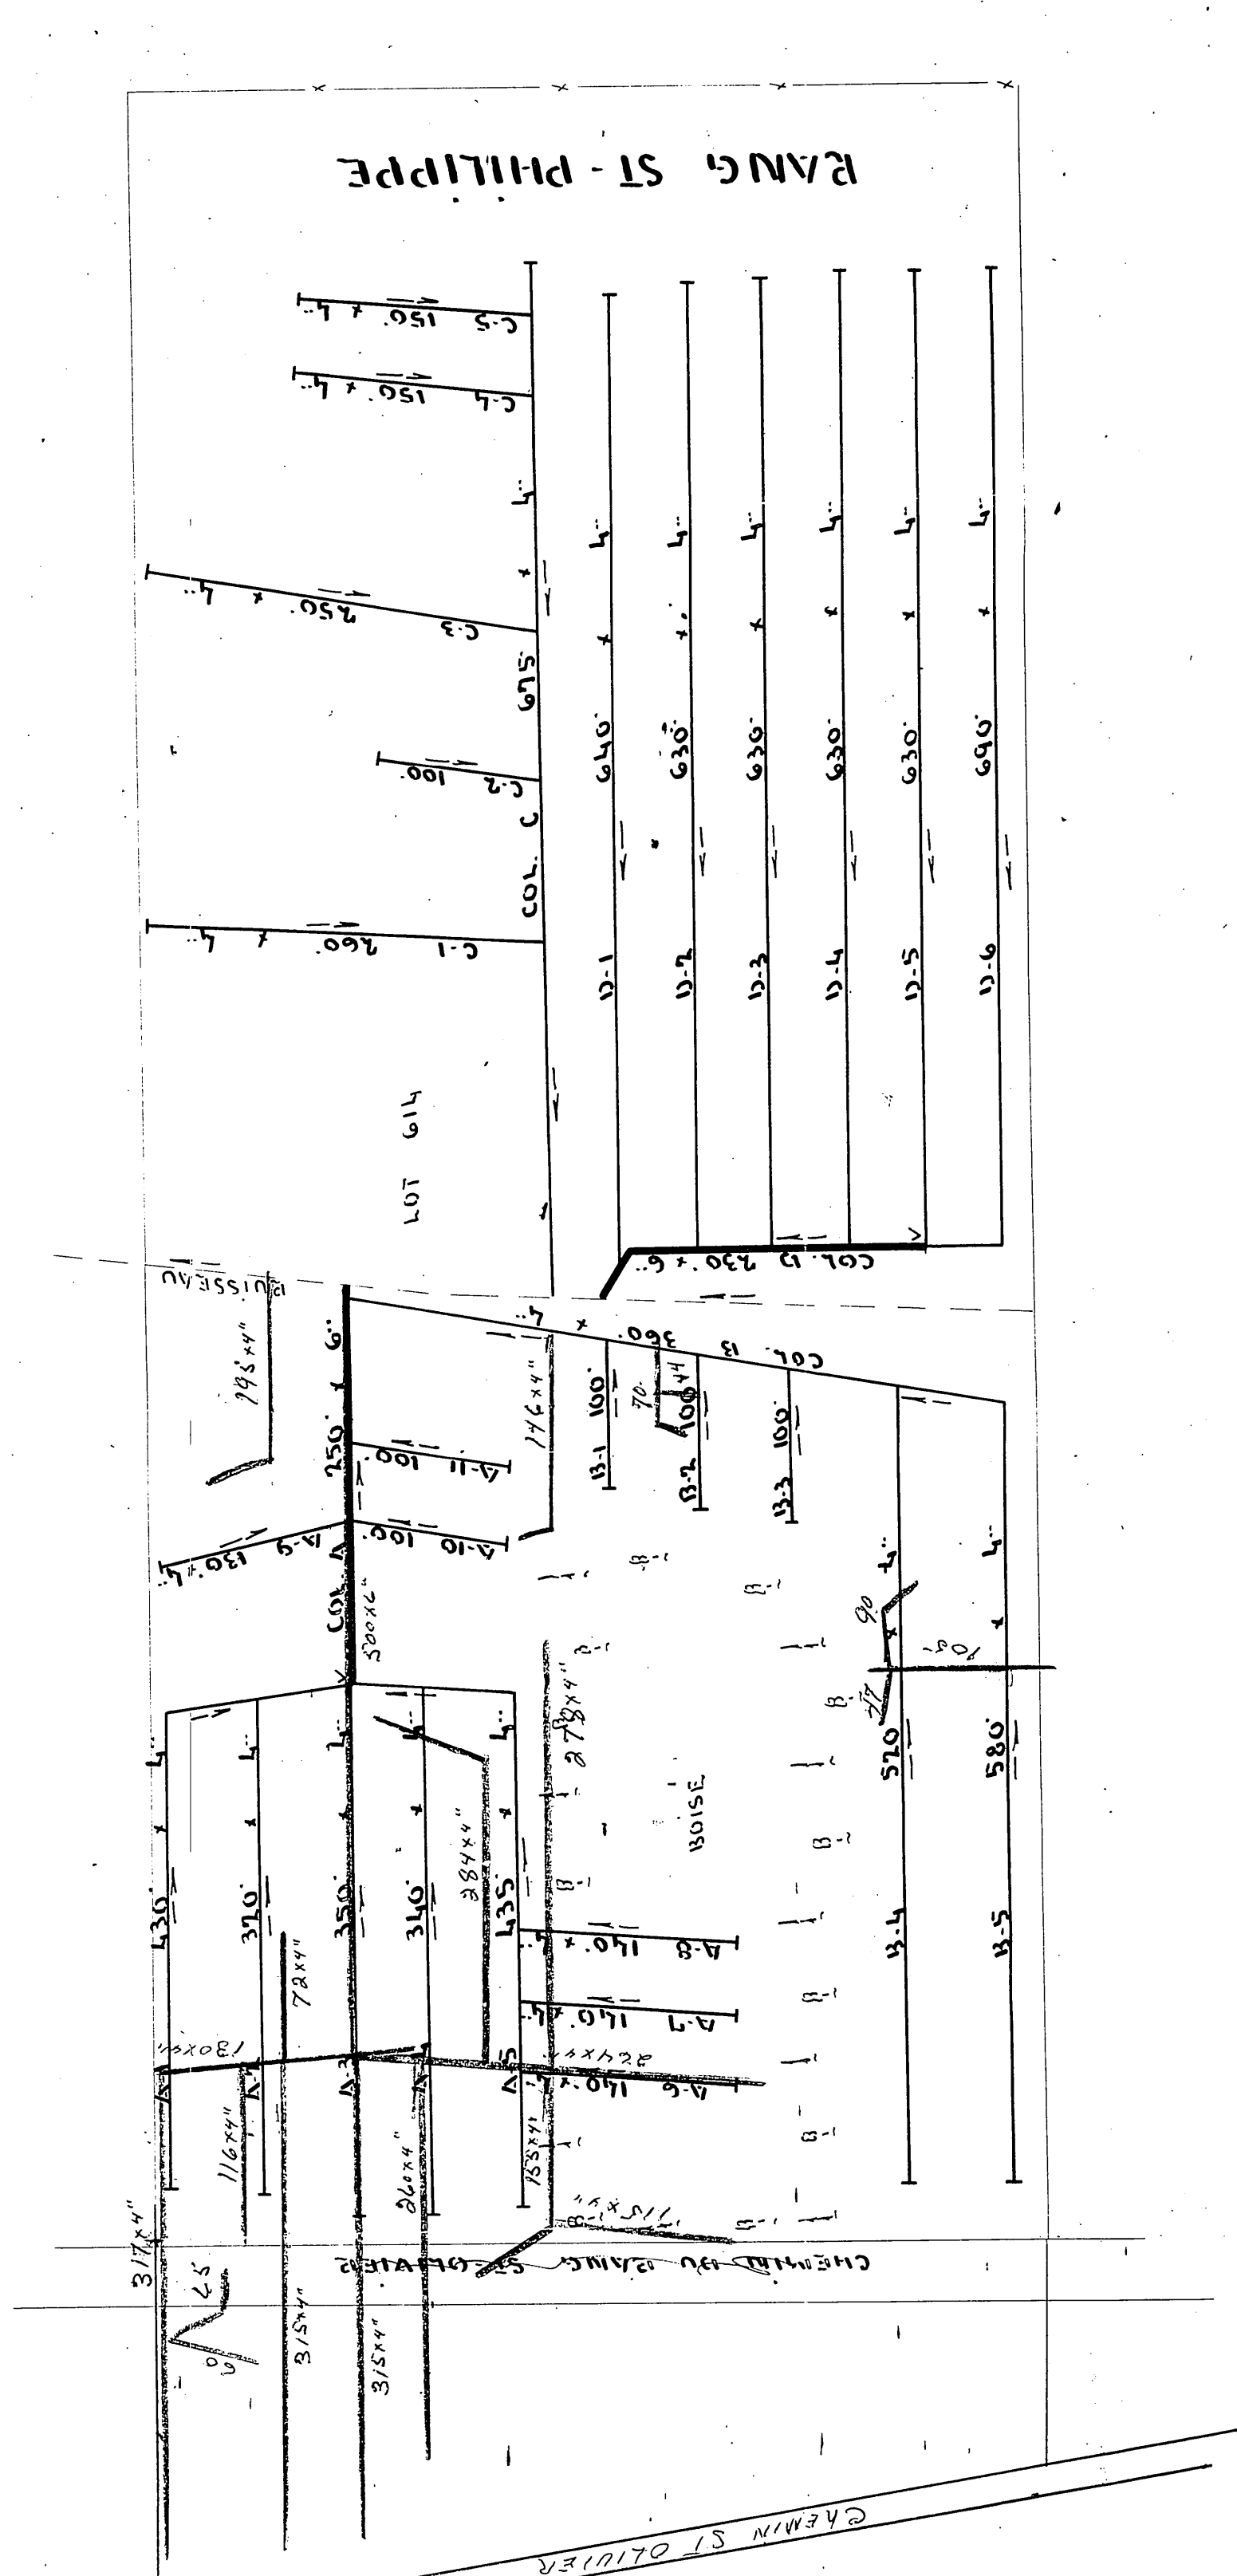

