
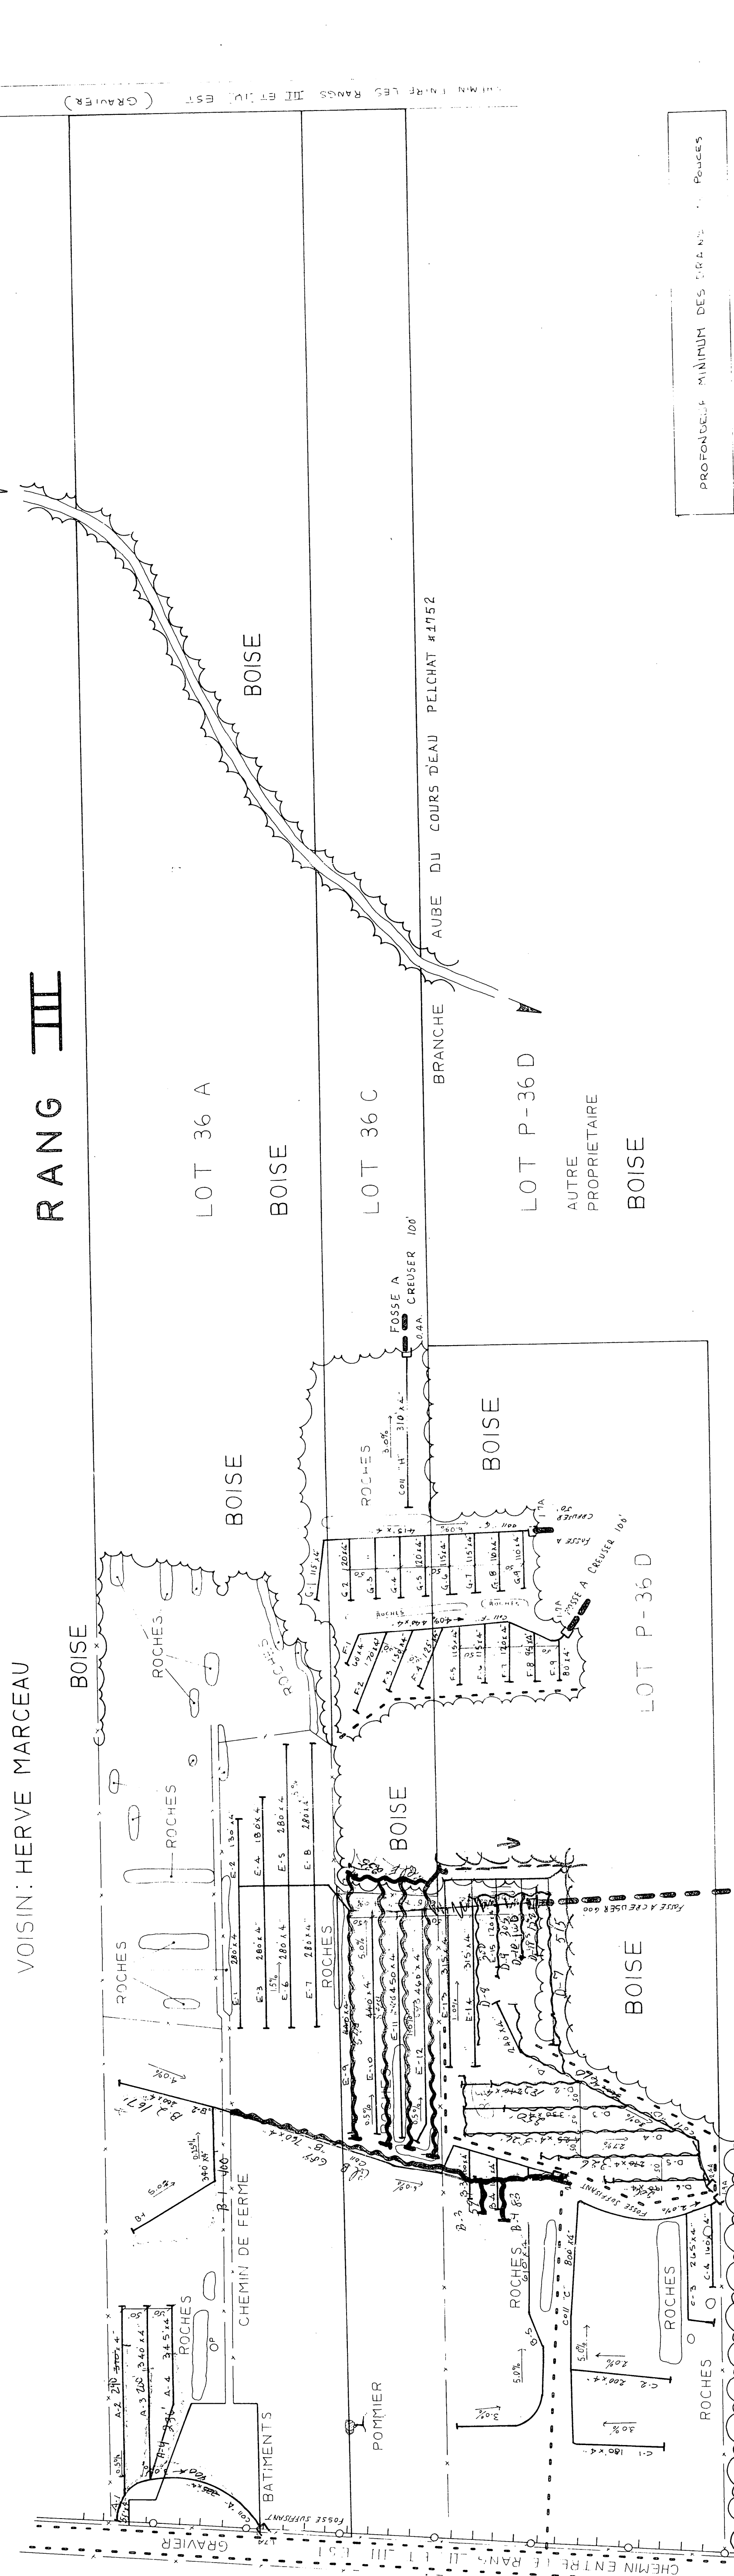


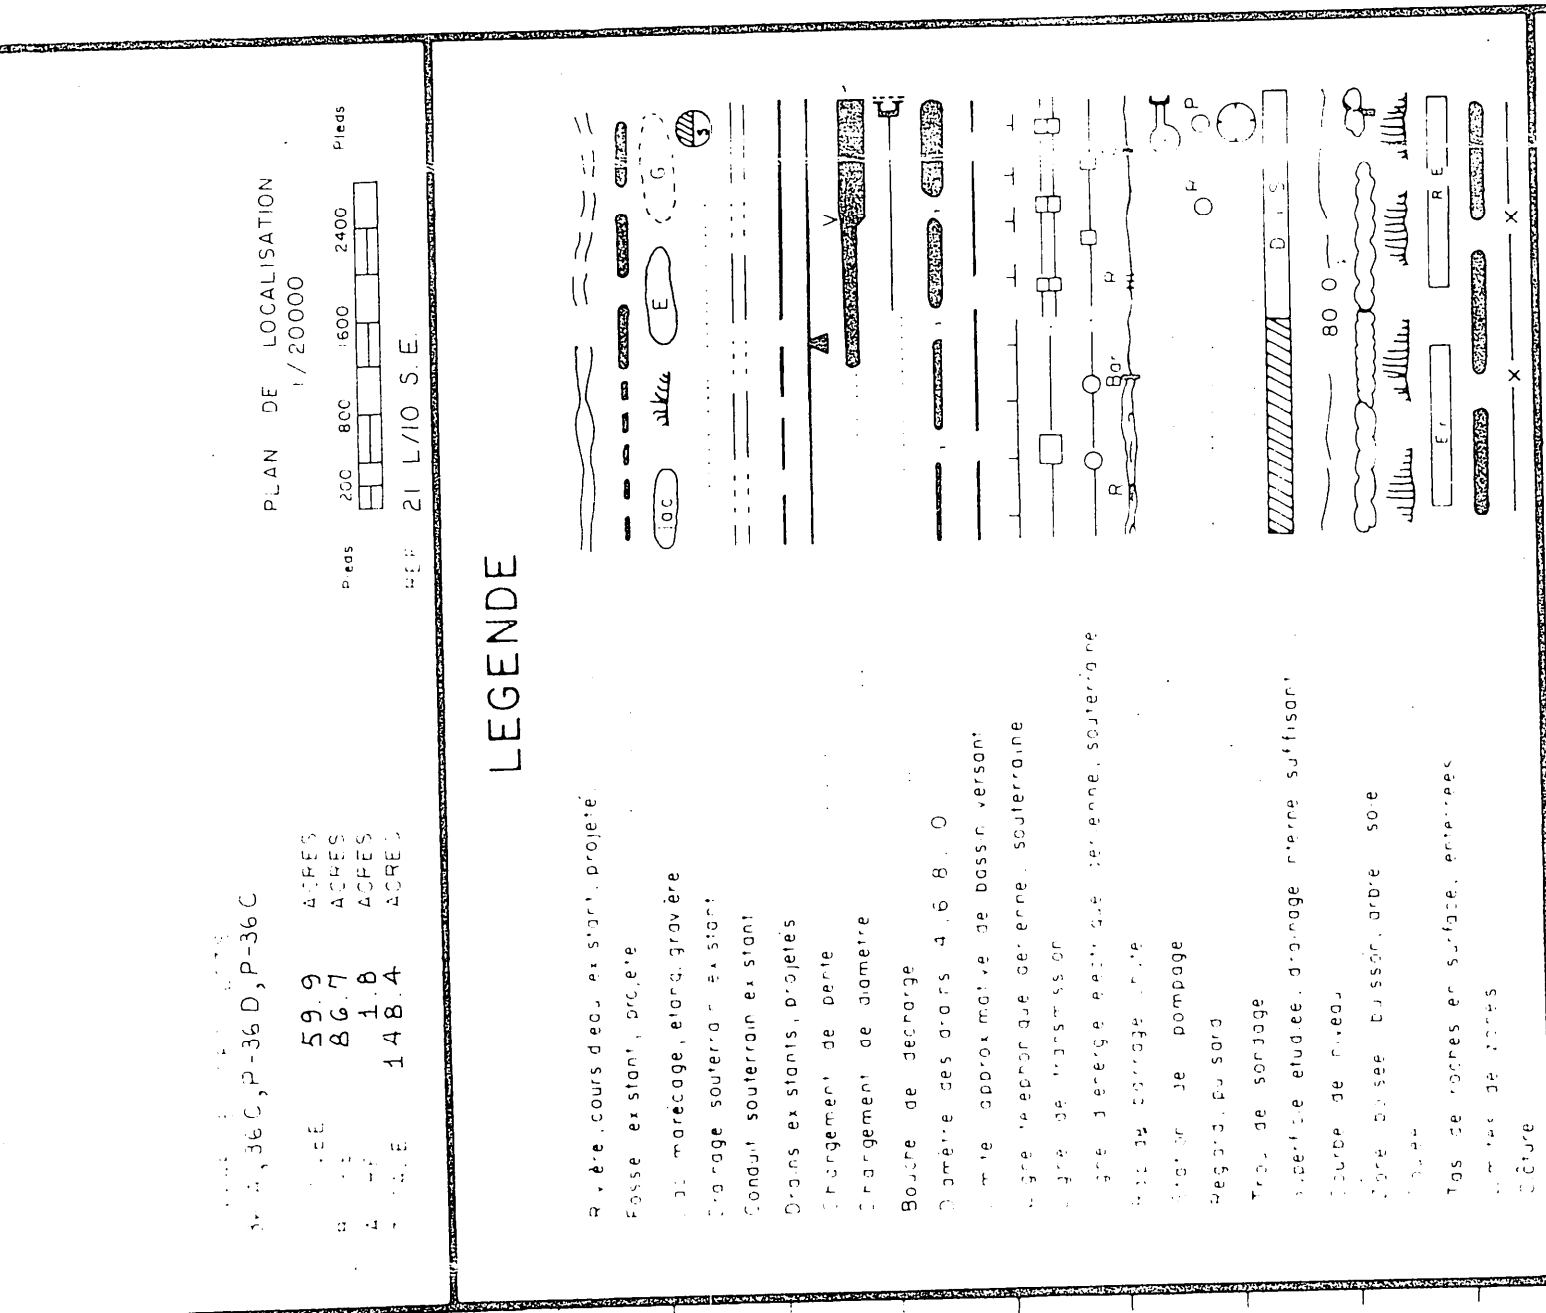

DRAINS REQUIS (en pi.)						
TUYAUX EN TERRE CUITE			TUYAUX EN MATIERE PLASTIQUE			
DESIGNATION	DIAMETRE (en po.)			DIAMETRE (en po.)		
	10	8	4	10	8	4
COLL "A"			1445			1445
"B"			2110			2110
"C"			1605			1605
"D"			2055			2055
"E"			5250			5250
"F"			1450			1450
"G"			1460			1460
"H"			310			310
TOTAUX			15,685			15,685
GRAND TOTAL			15,685			15,685

610
 15/10/78
 16295
 J.D.
 Bremer

1889-1906