
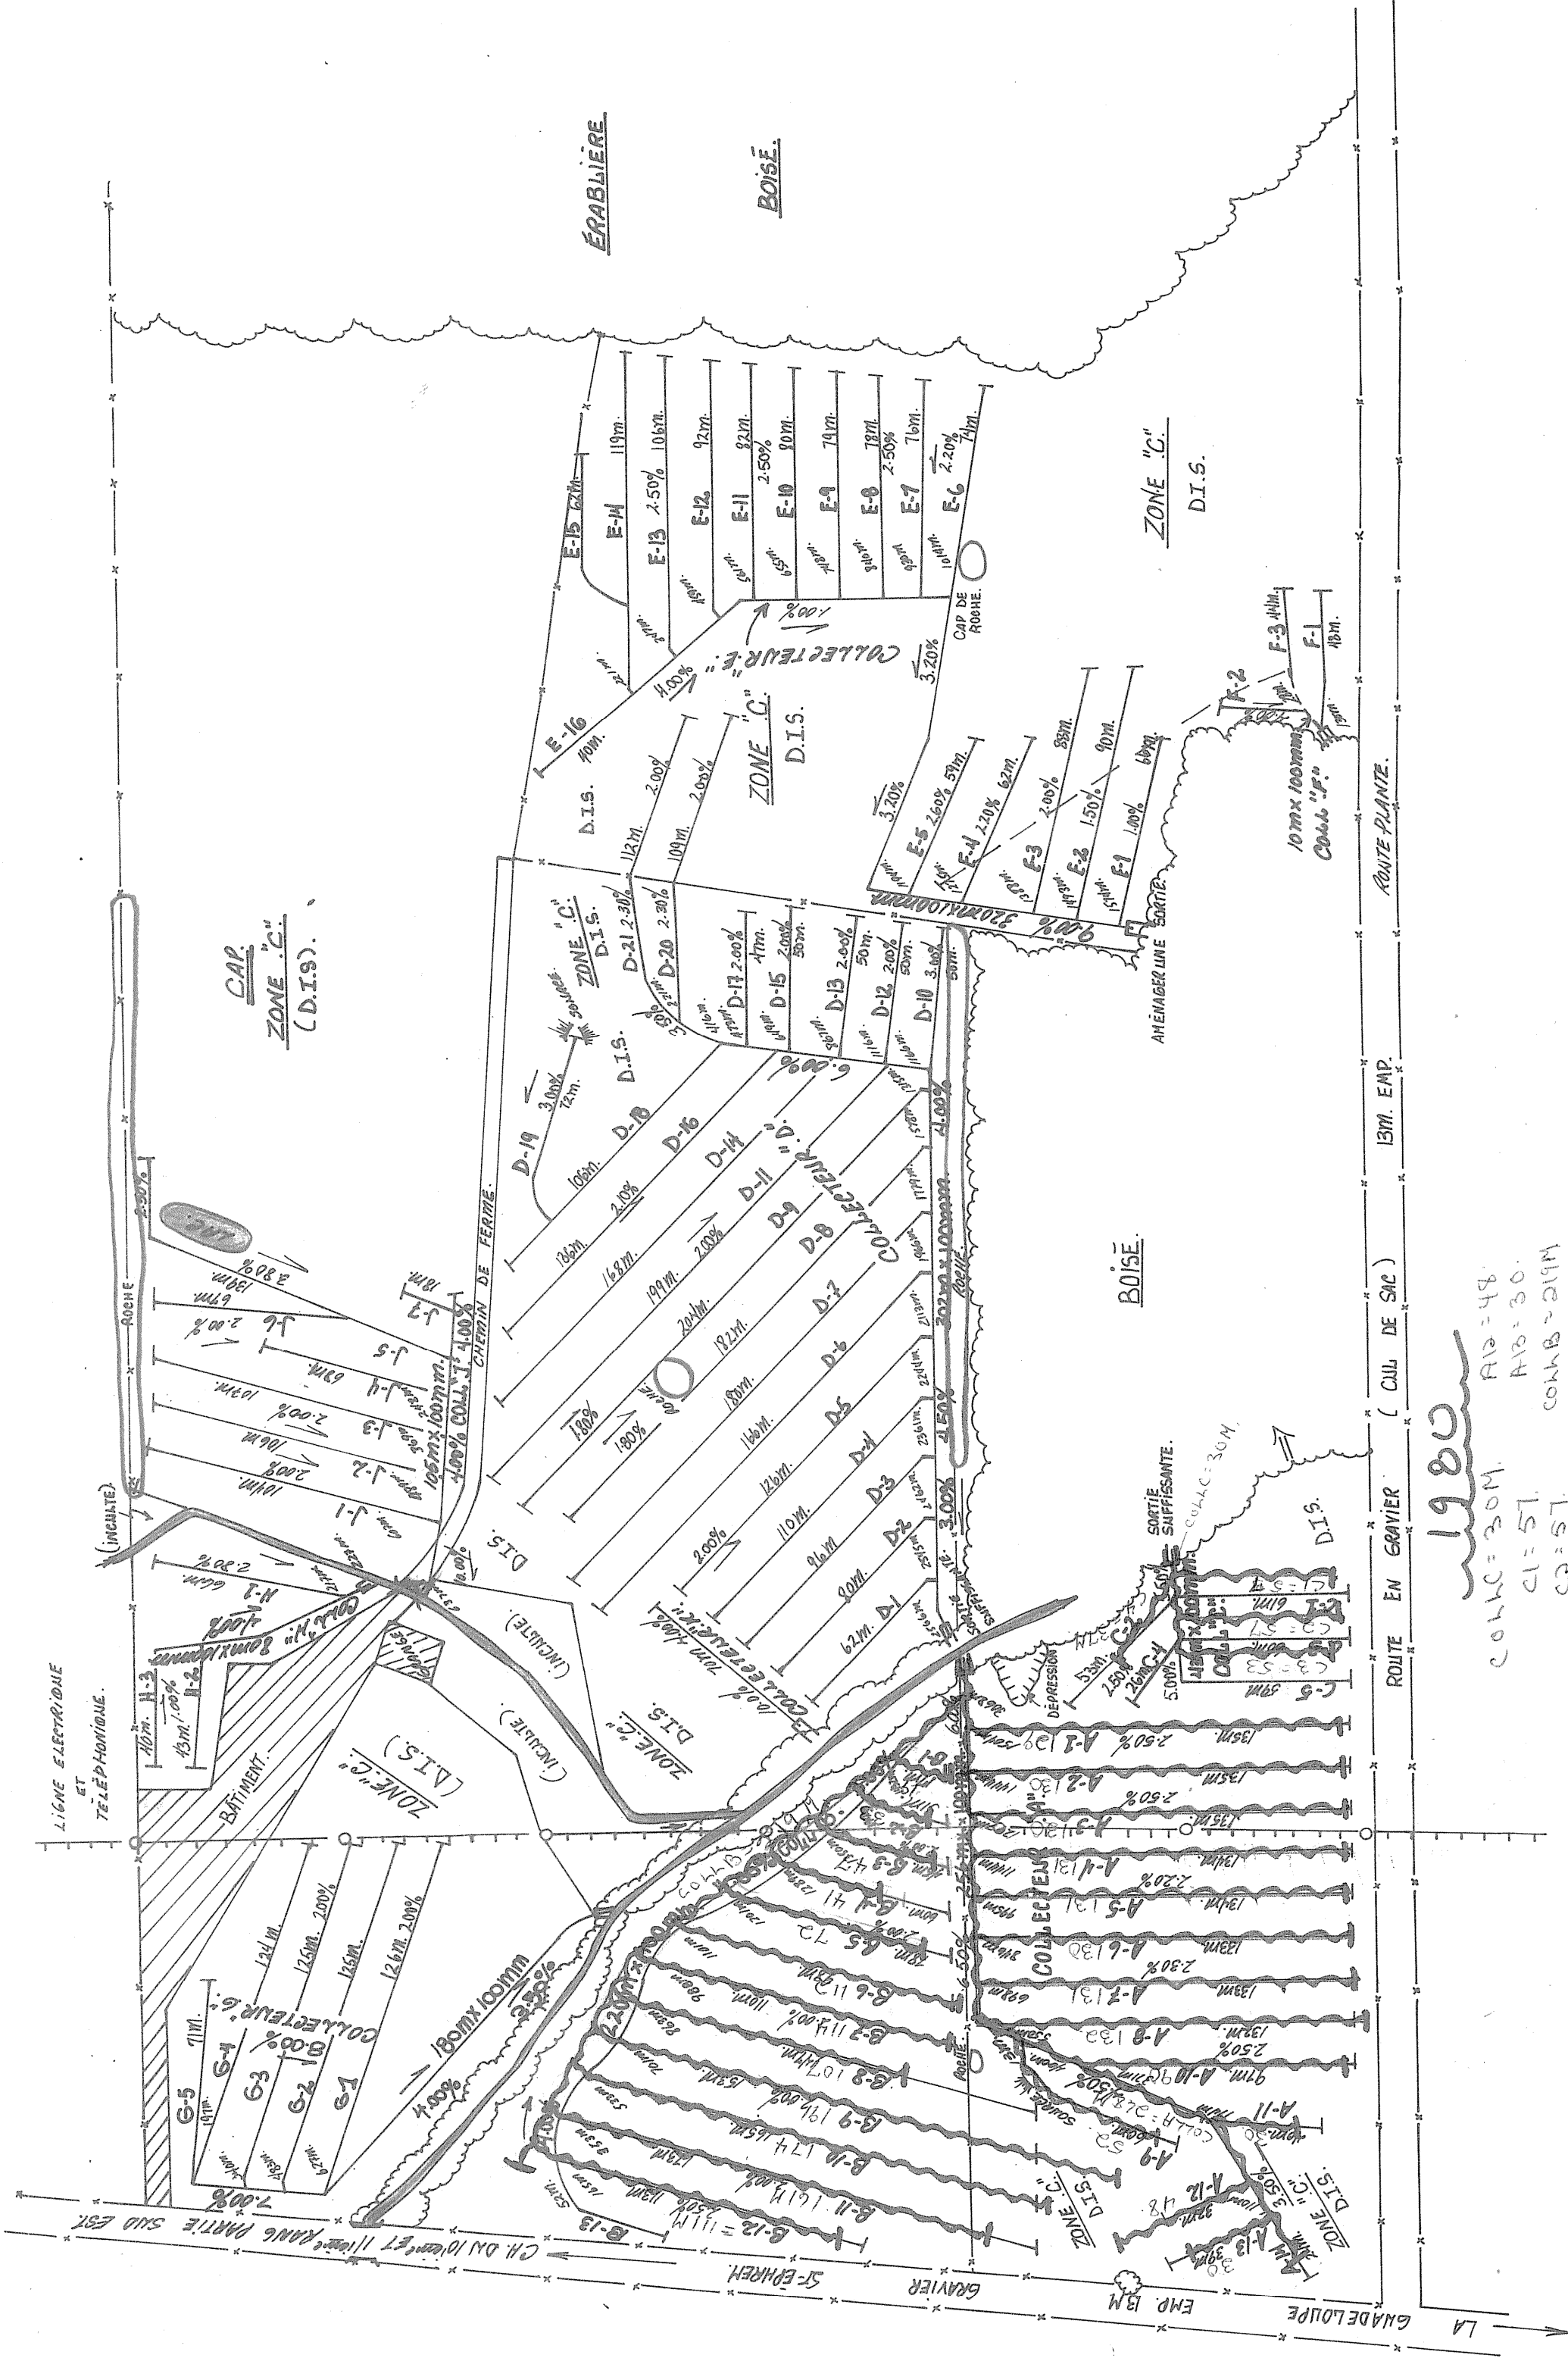


NOTE: Le plan indique les longueurs de drains de plastique, pour les longueurs de drains de terre cuite, voir le tableau des drains requis.

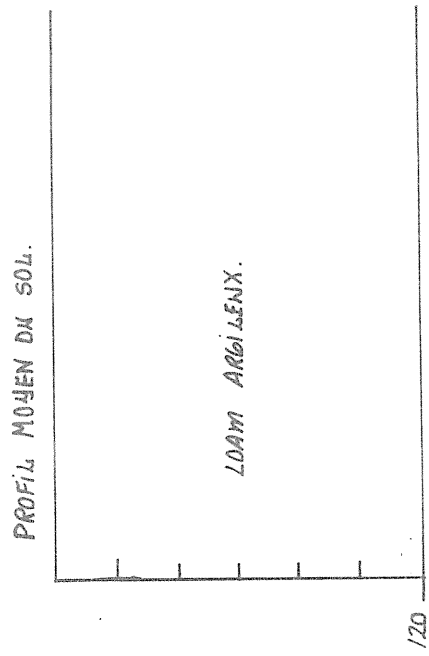

only A=30M	A0=48
C1=51	A0=50
C2=51	CONC=20M
C3=52	B1=19
C4=51	B2=32
only A=20M	B3=47
A1=101	B4=41
A2=130	B5=72
A3=130	B6=112
A4=131	B7=119
A5=131	B8=101
A6=130	B9=141
A7=131	B10=114
A8=130	B11=111
A9=130	B12=111
A10=90	4 + 0