
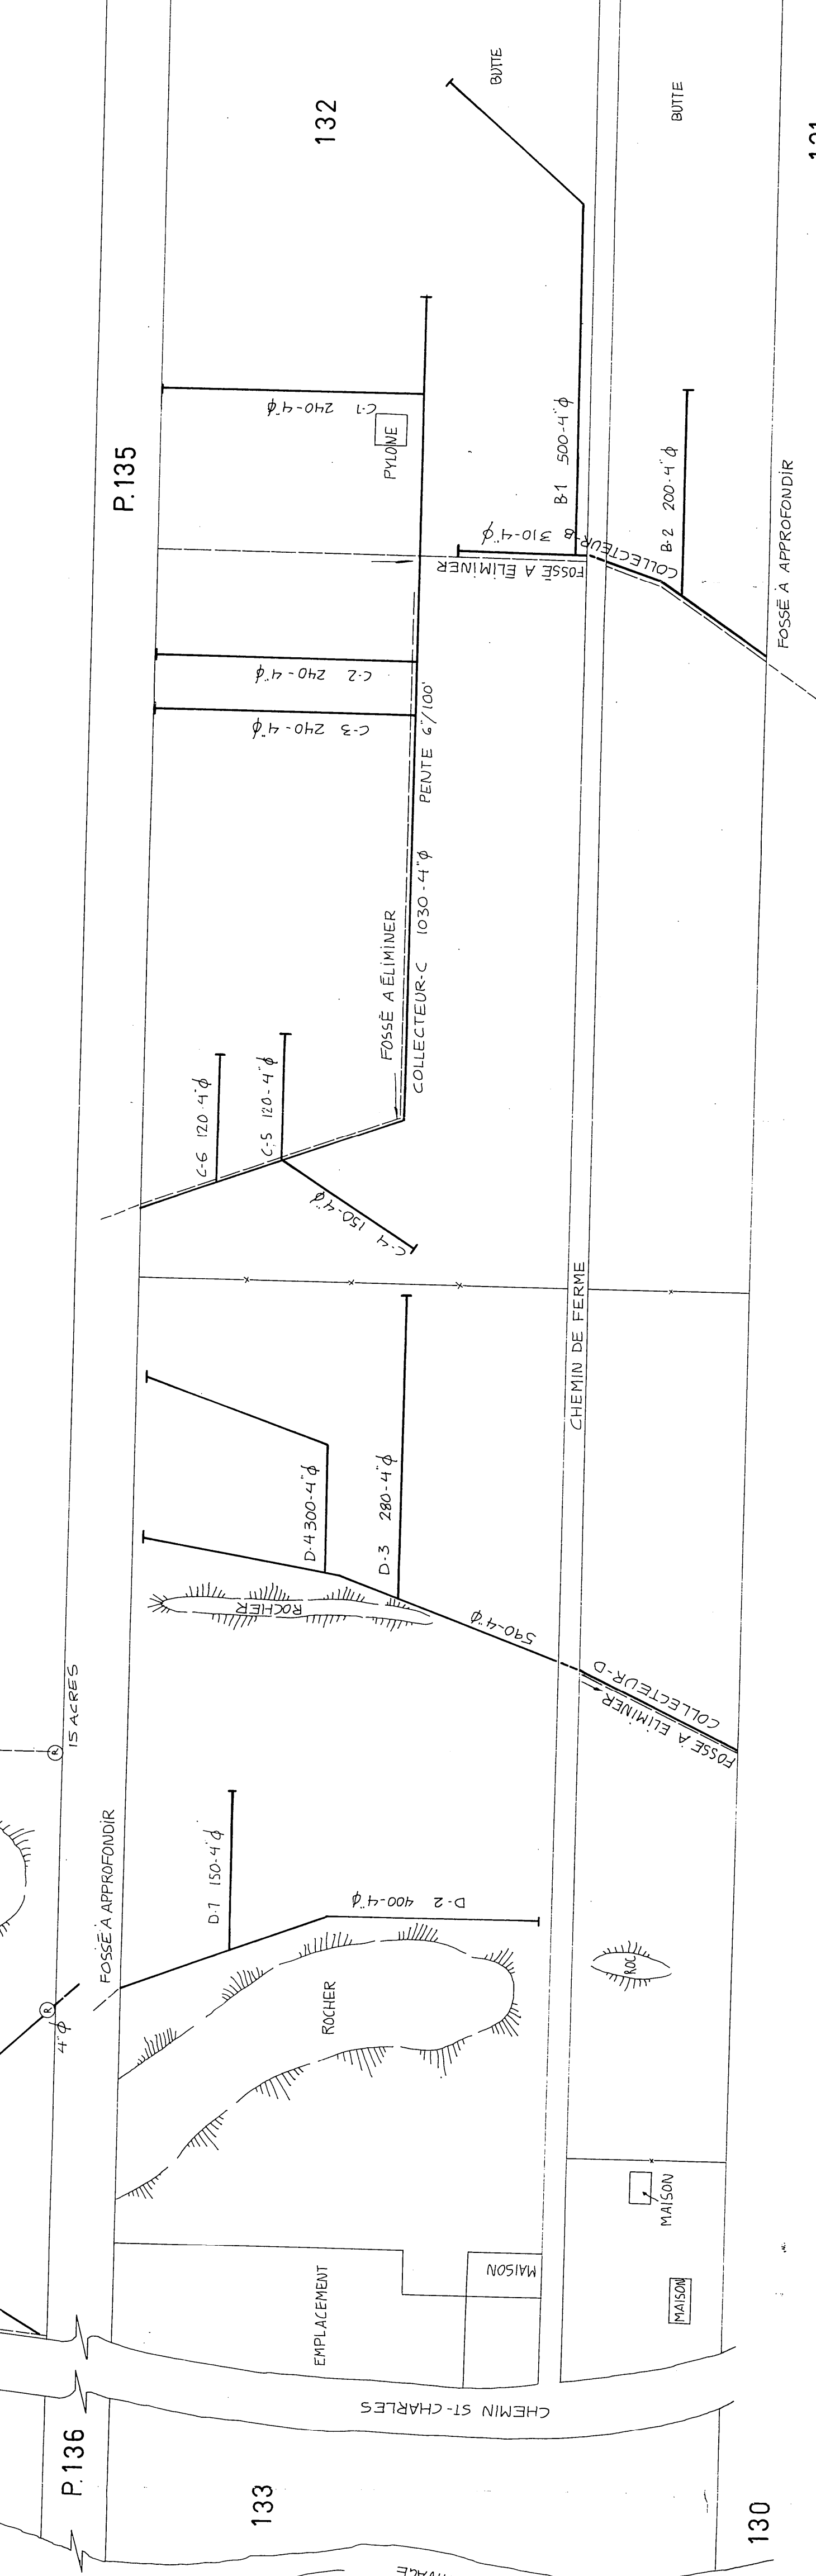
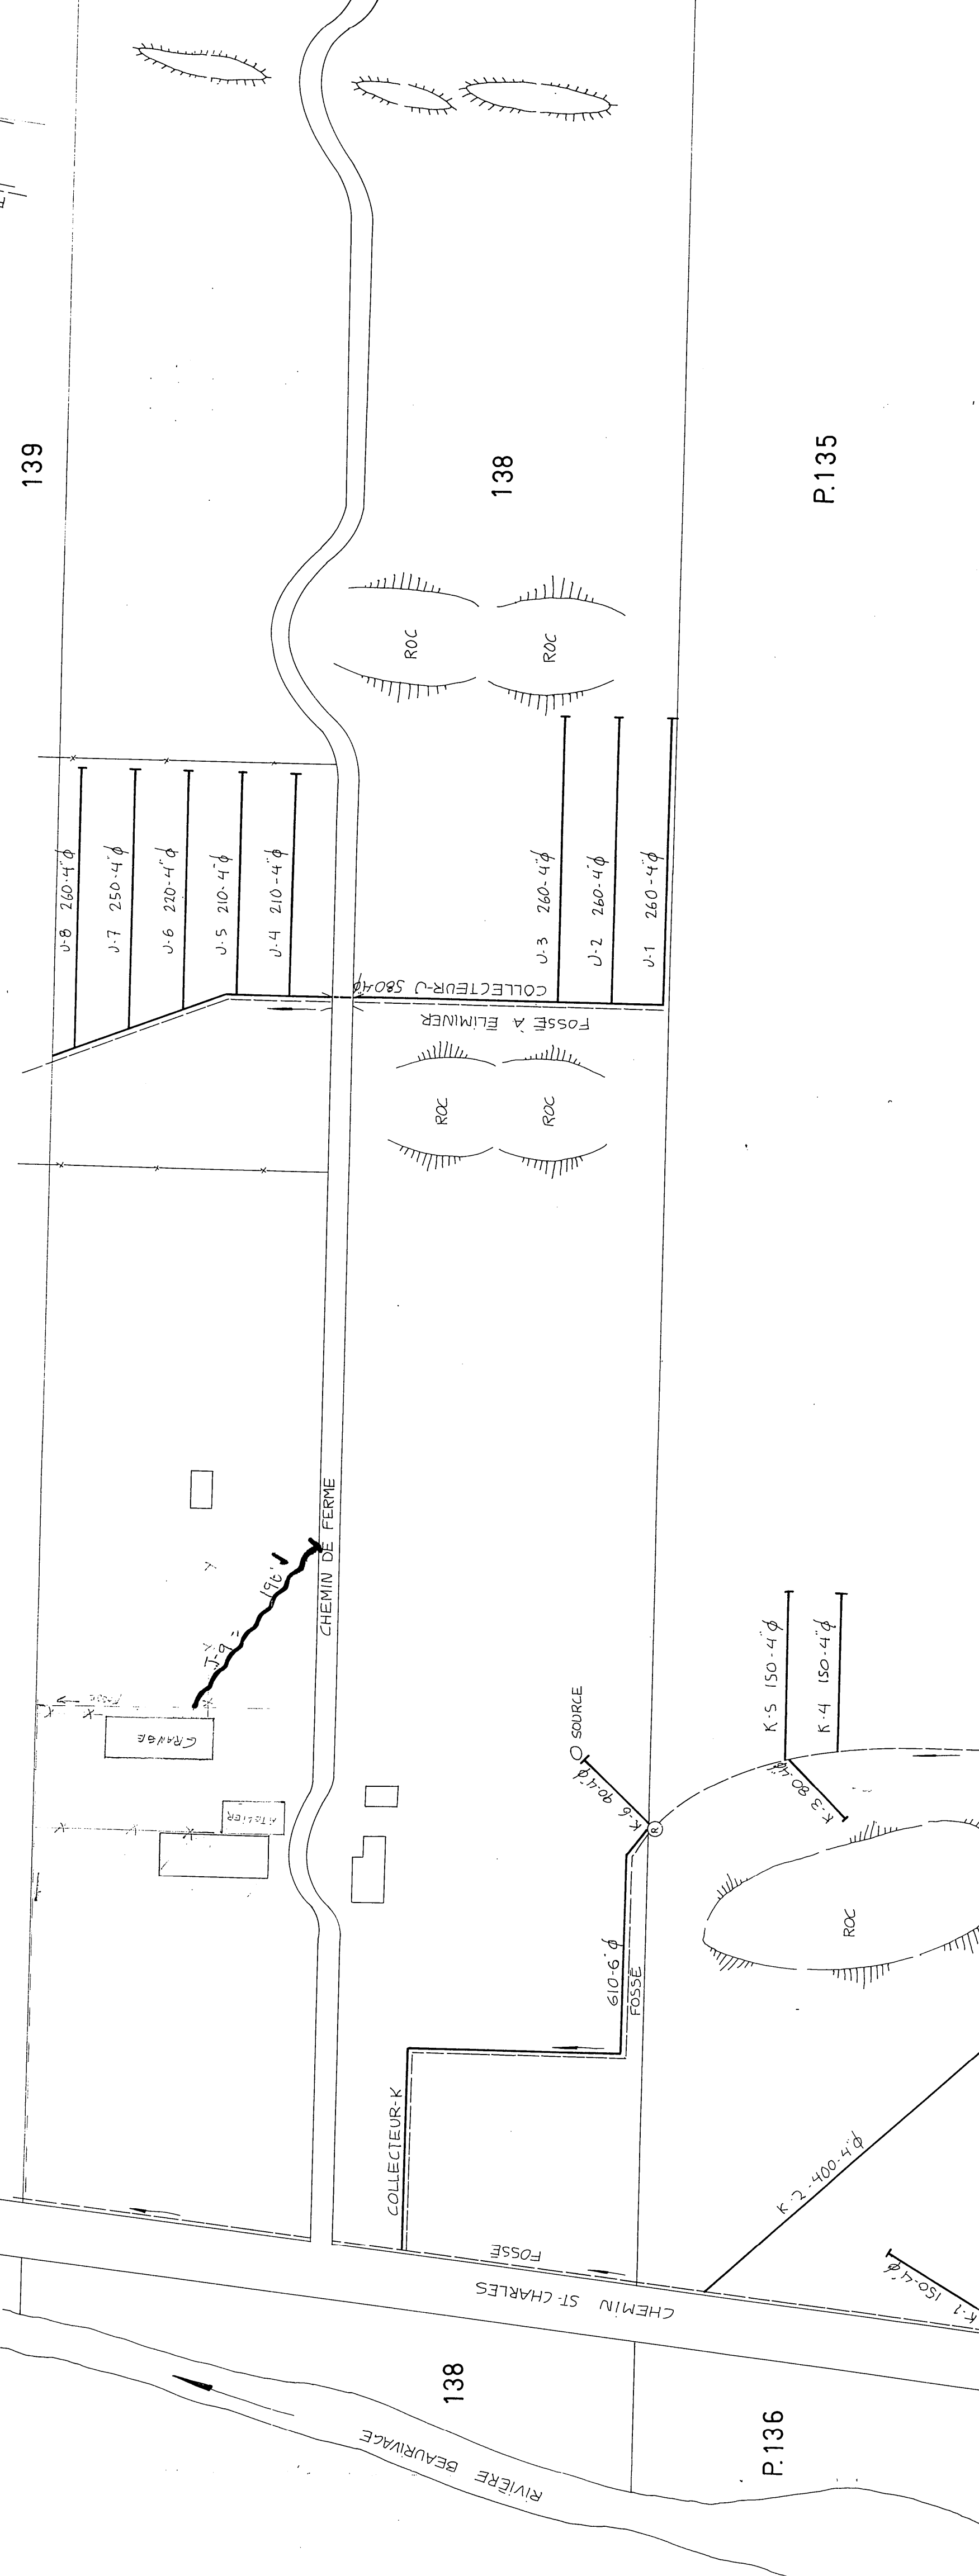



CONCESSION ST-ANN

CONCESSION DESCHUTES

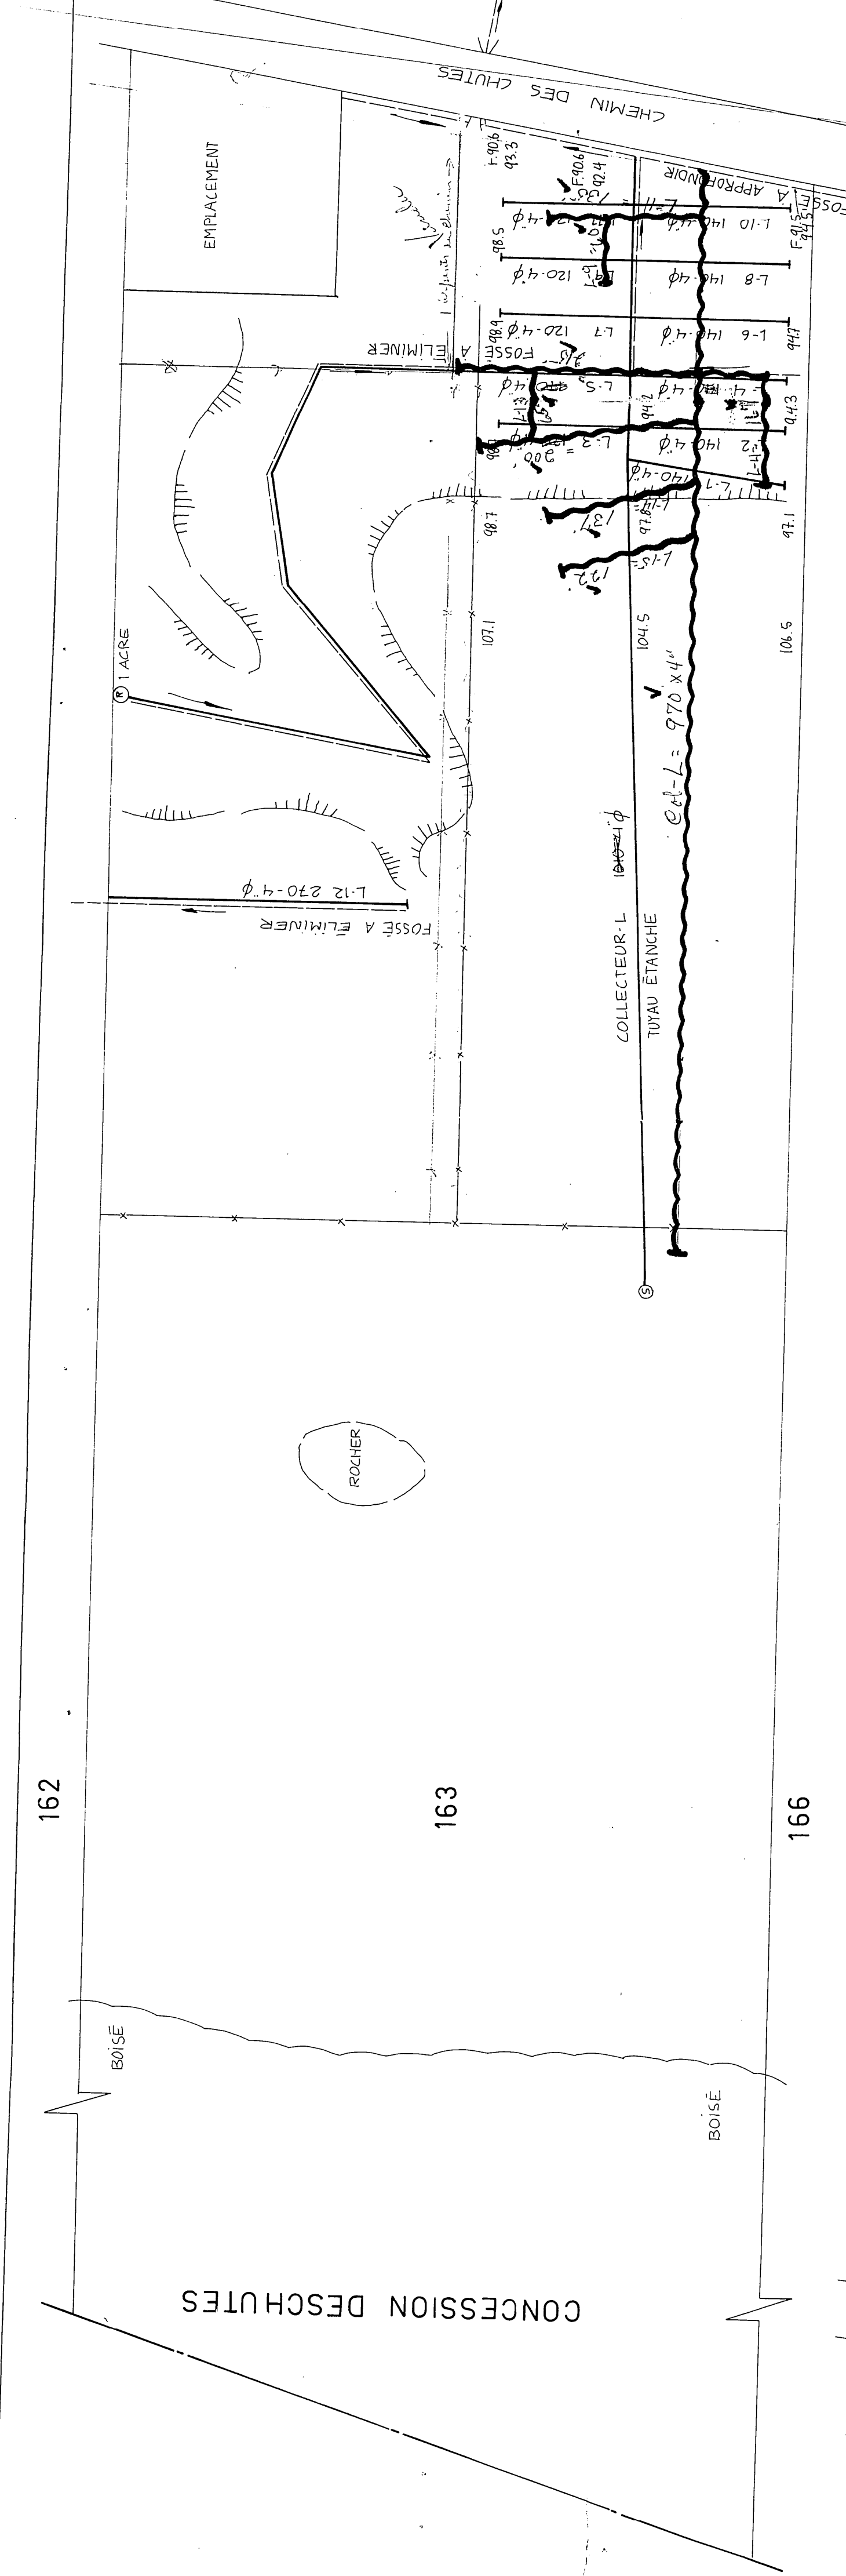

DESIGNATION	DRAIN REQUIS		DRAIN INSTALLE	
	DIAMETRE EN POUCES	DIAMETRE EN POUCES	DIAMETRE EN POUCES	DIAMETRE EN POUCES

SCHELLE 1:100

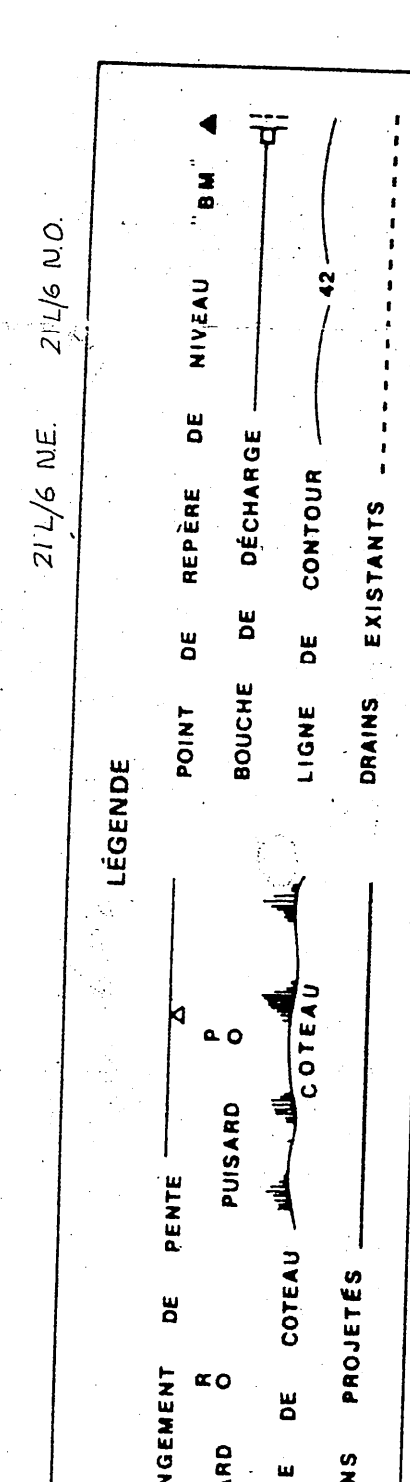

HYDRAULIQUE		Ministère de l'AGRICULTURE	
AGRICOLE		et de la COLONISATION	
FERME			
MUNICIPALITE			
COMTE			
DISTRICT ELECTORAL			
TRACÉ PAR			
PREPARE PAR			
REVISE PAR			
PLAN No S-10447			
APPROUVE PAR			

32025 BOURGAILLON