























NOTE: Le plan indique les longueurs de drains de plastique, pour les longueurs de drains de terre cuite, voir le tableau des drains requis.

DESIGNATION	TERRE CUITE		PLASTIQUE	
	10" 230mm	8" 203mm	10" TC 250mm	8" TC 203mm

DATE	DETAILS	APPR

Relevé par B. LACROIX
 Vérifié par M.S. COUDROYER L.M.S. M.A.
 C. DUCU PER. T. LAMKEL L.M.S. M.A.


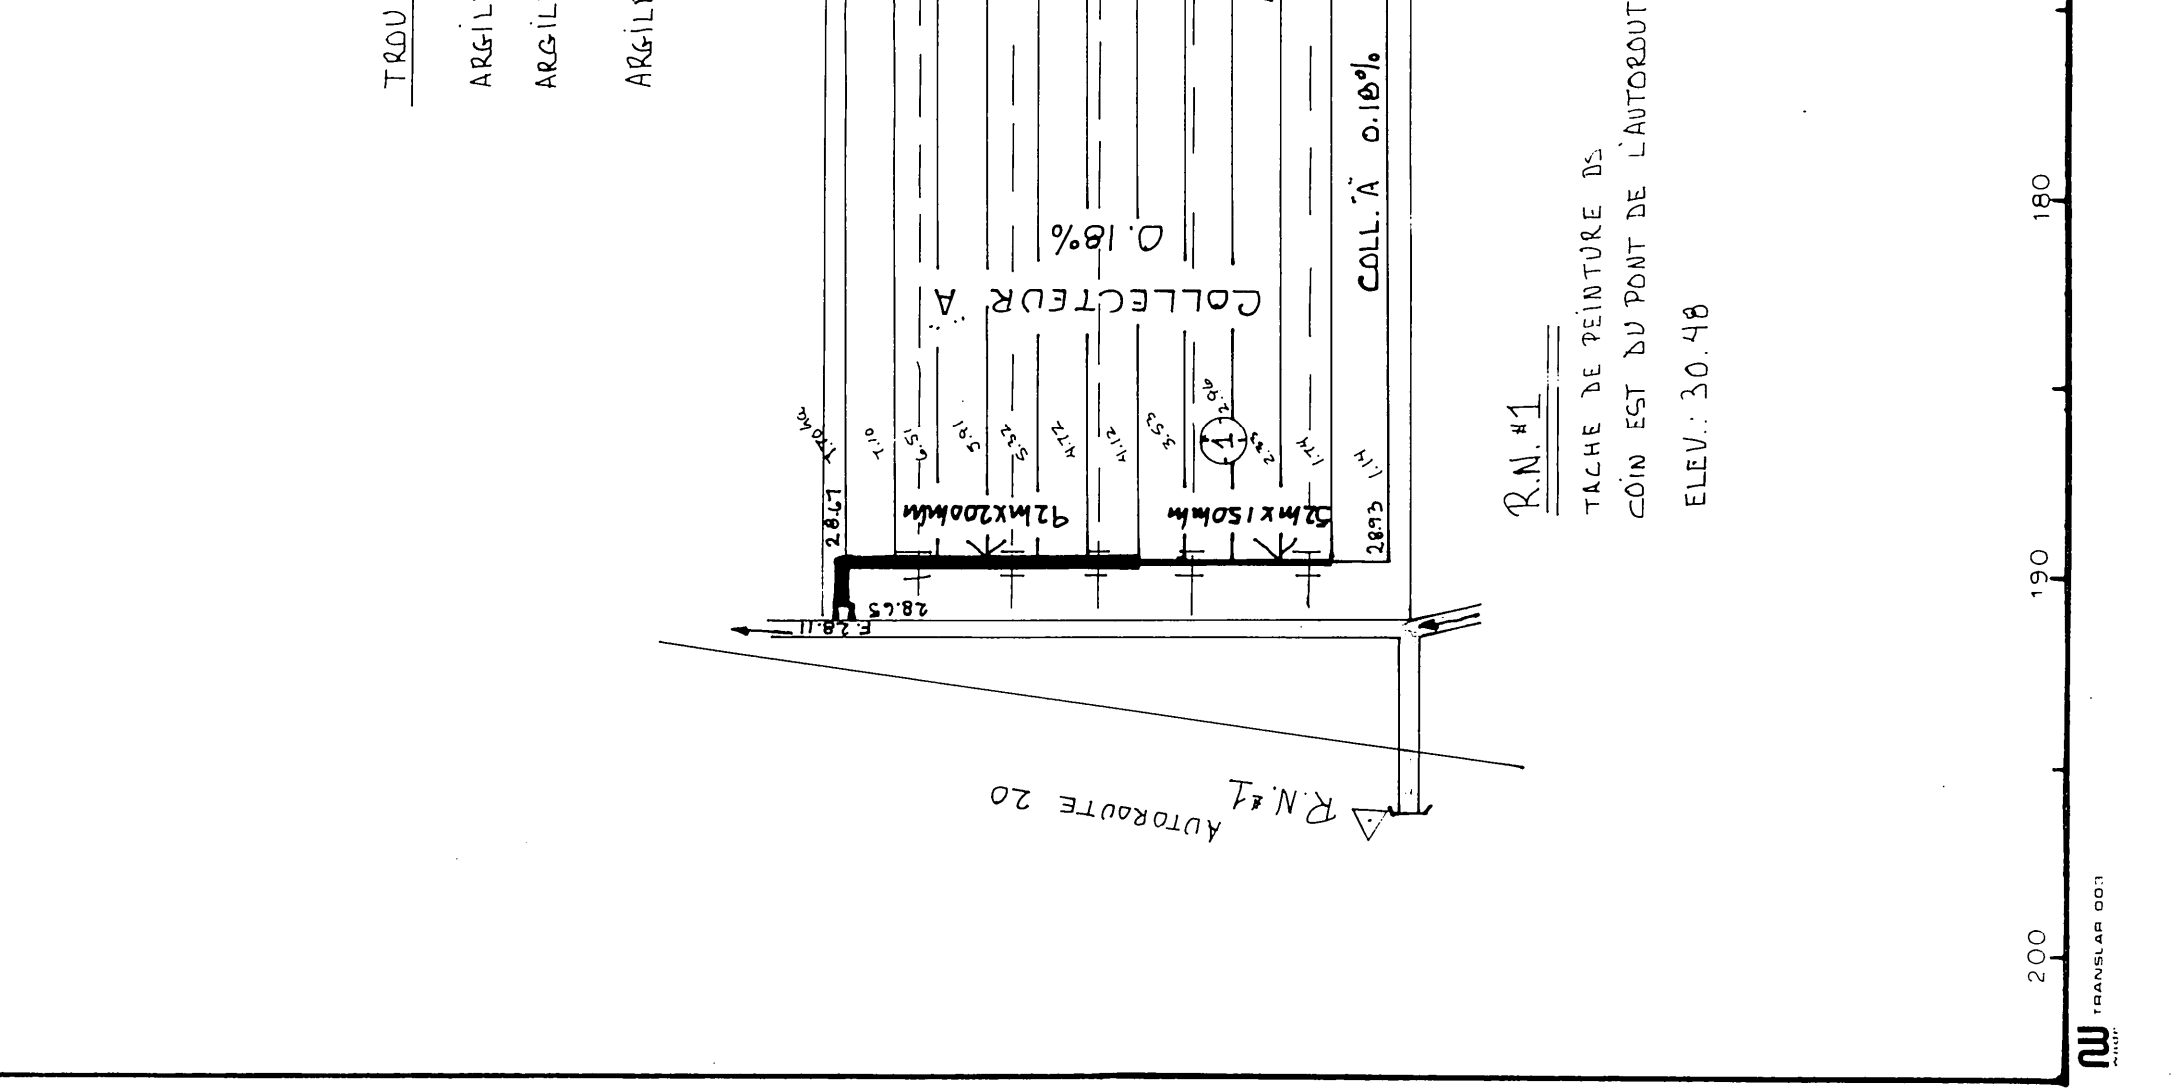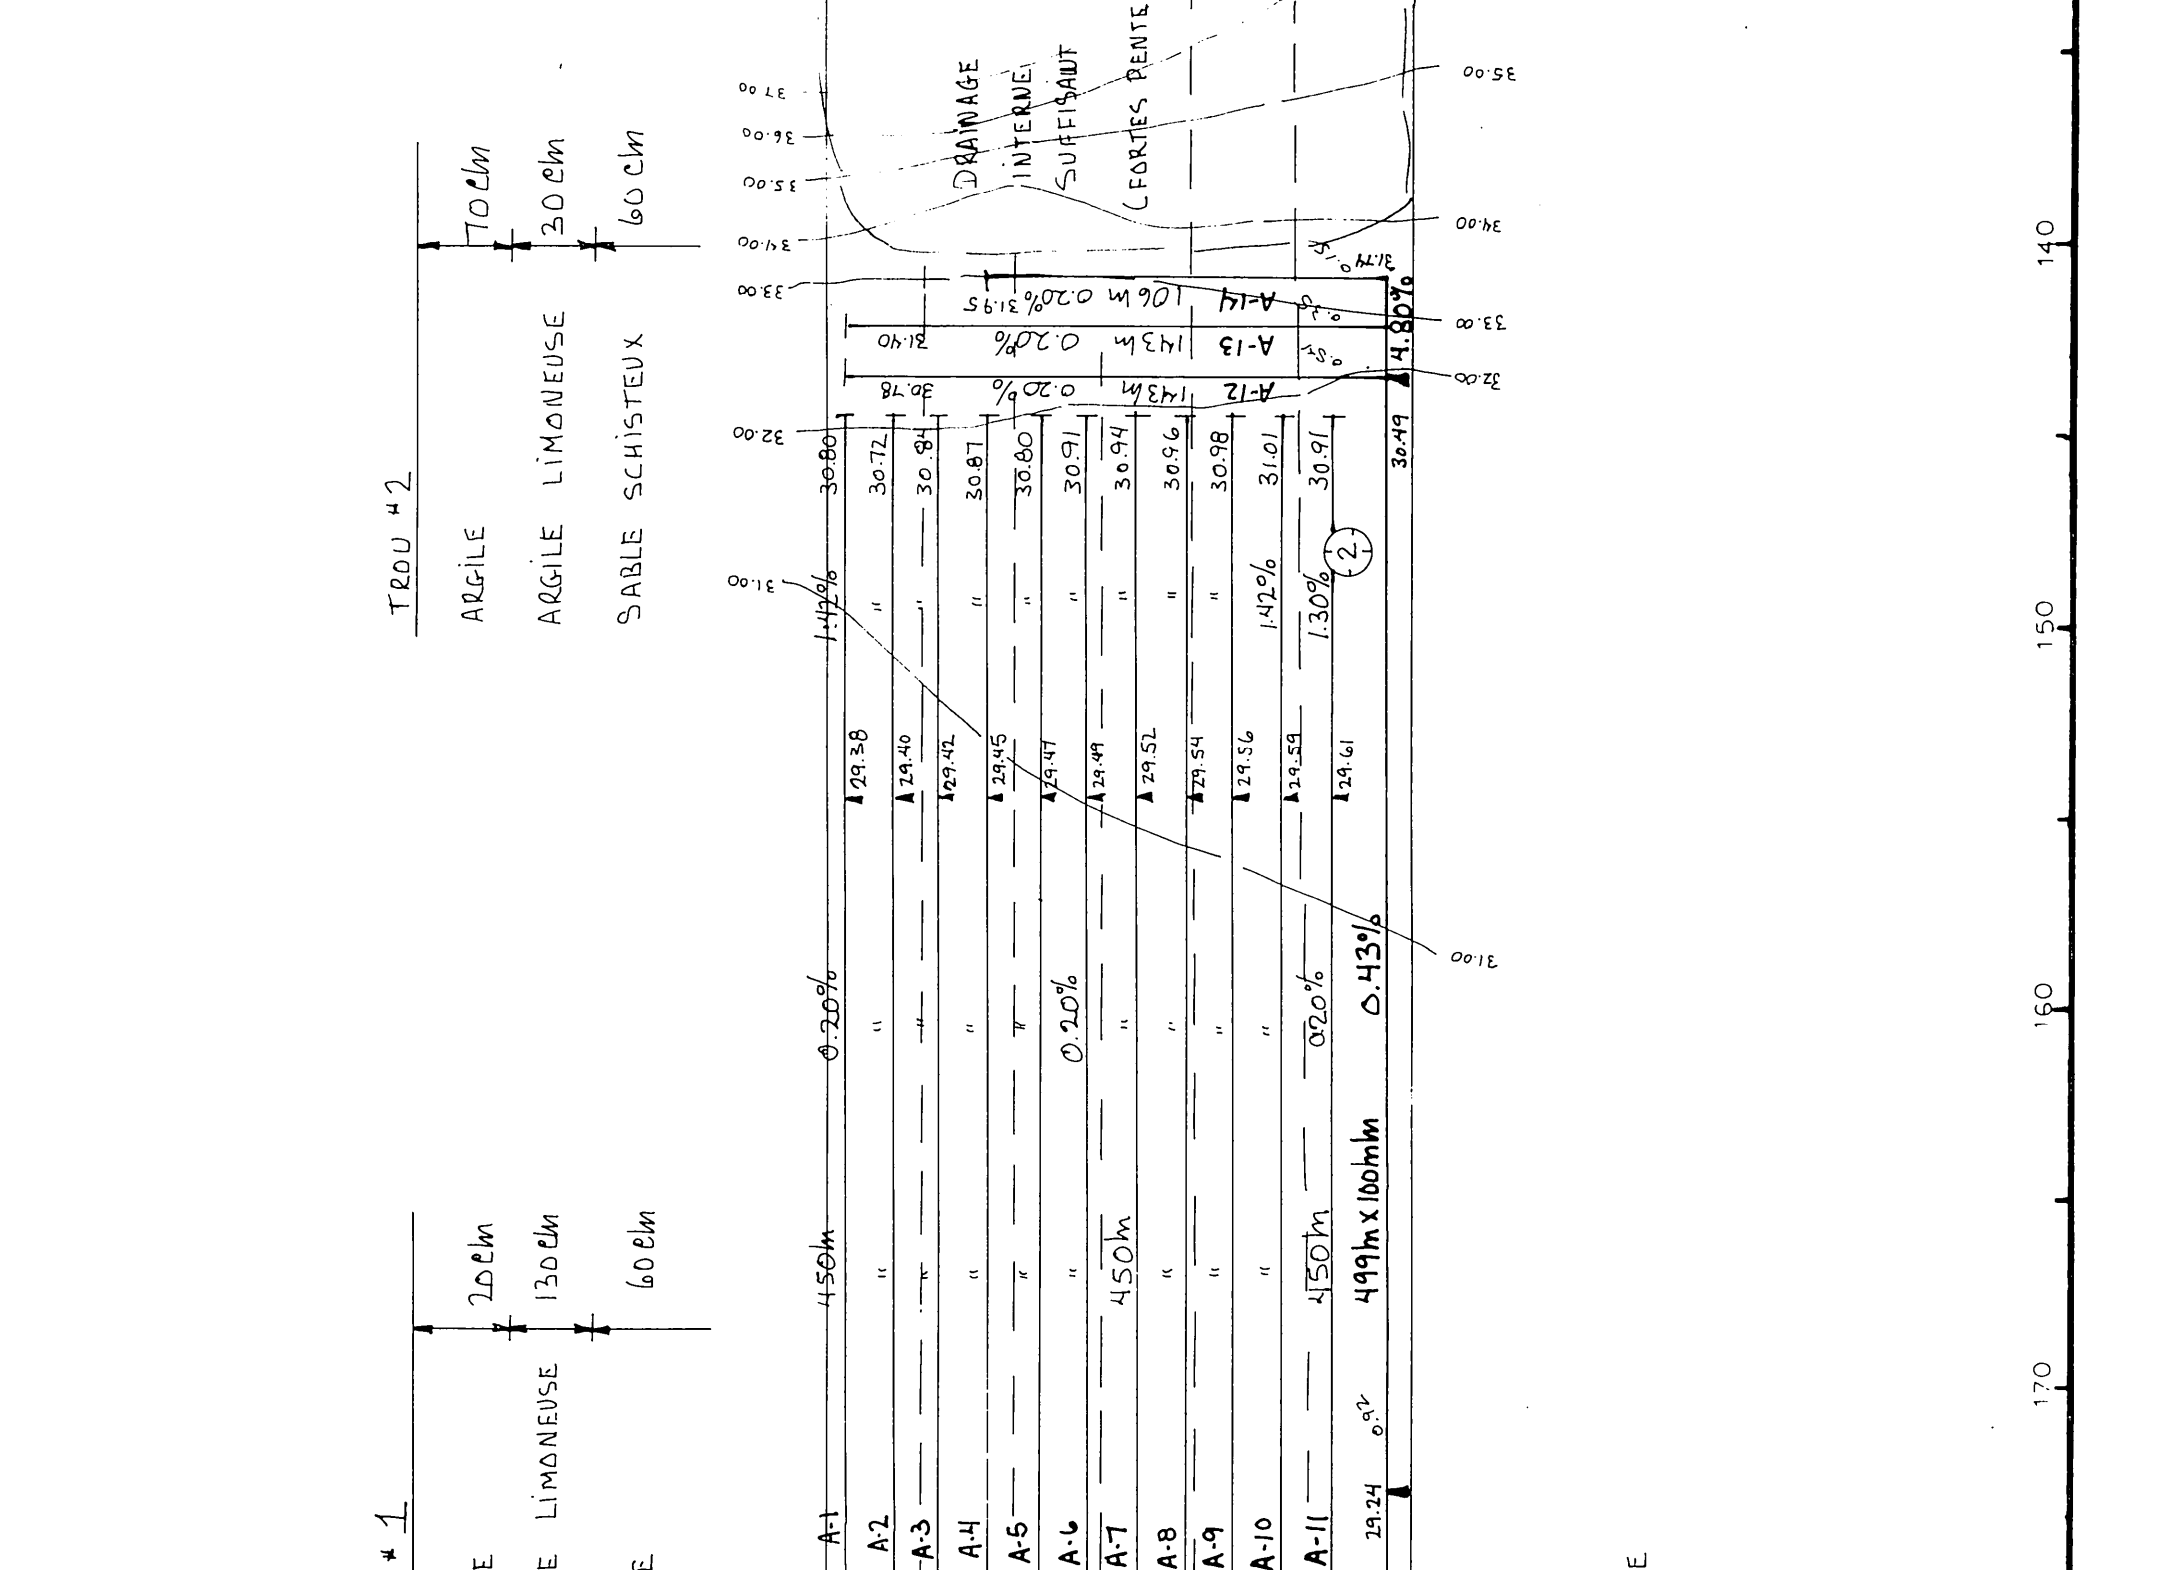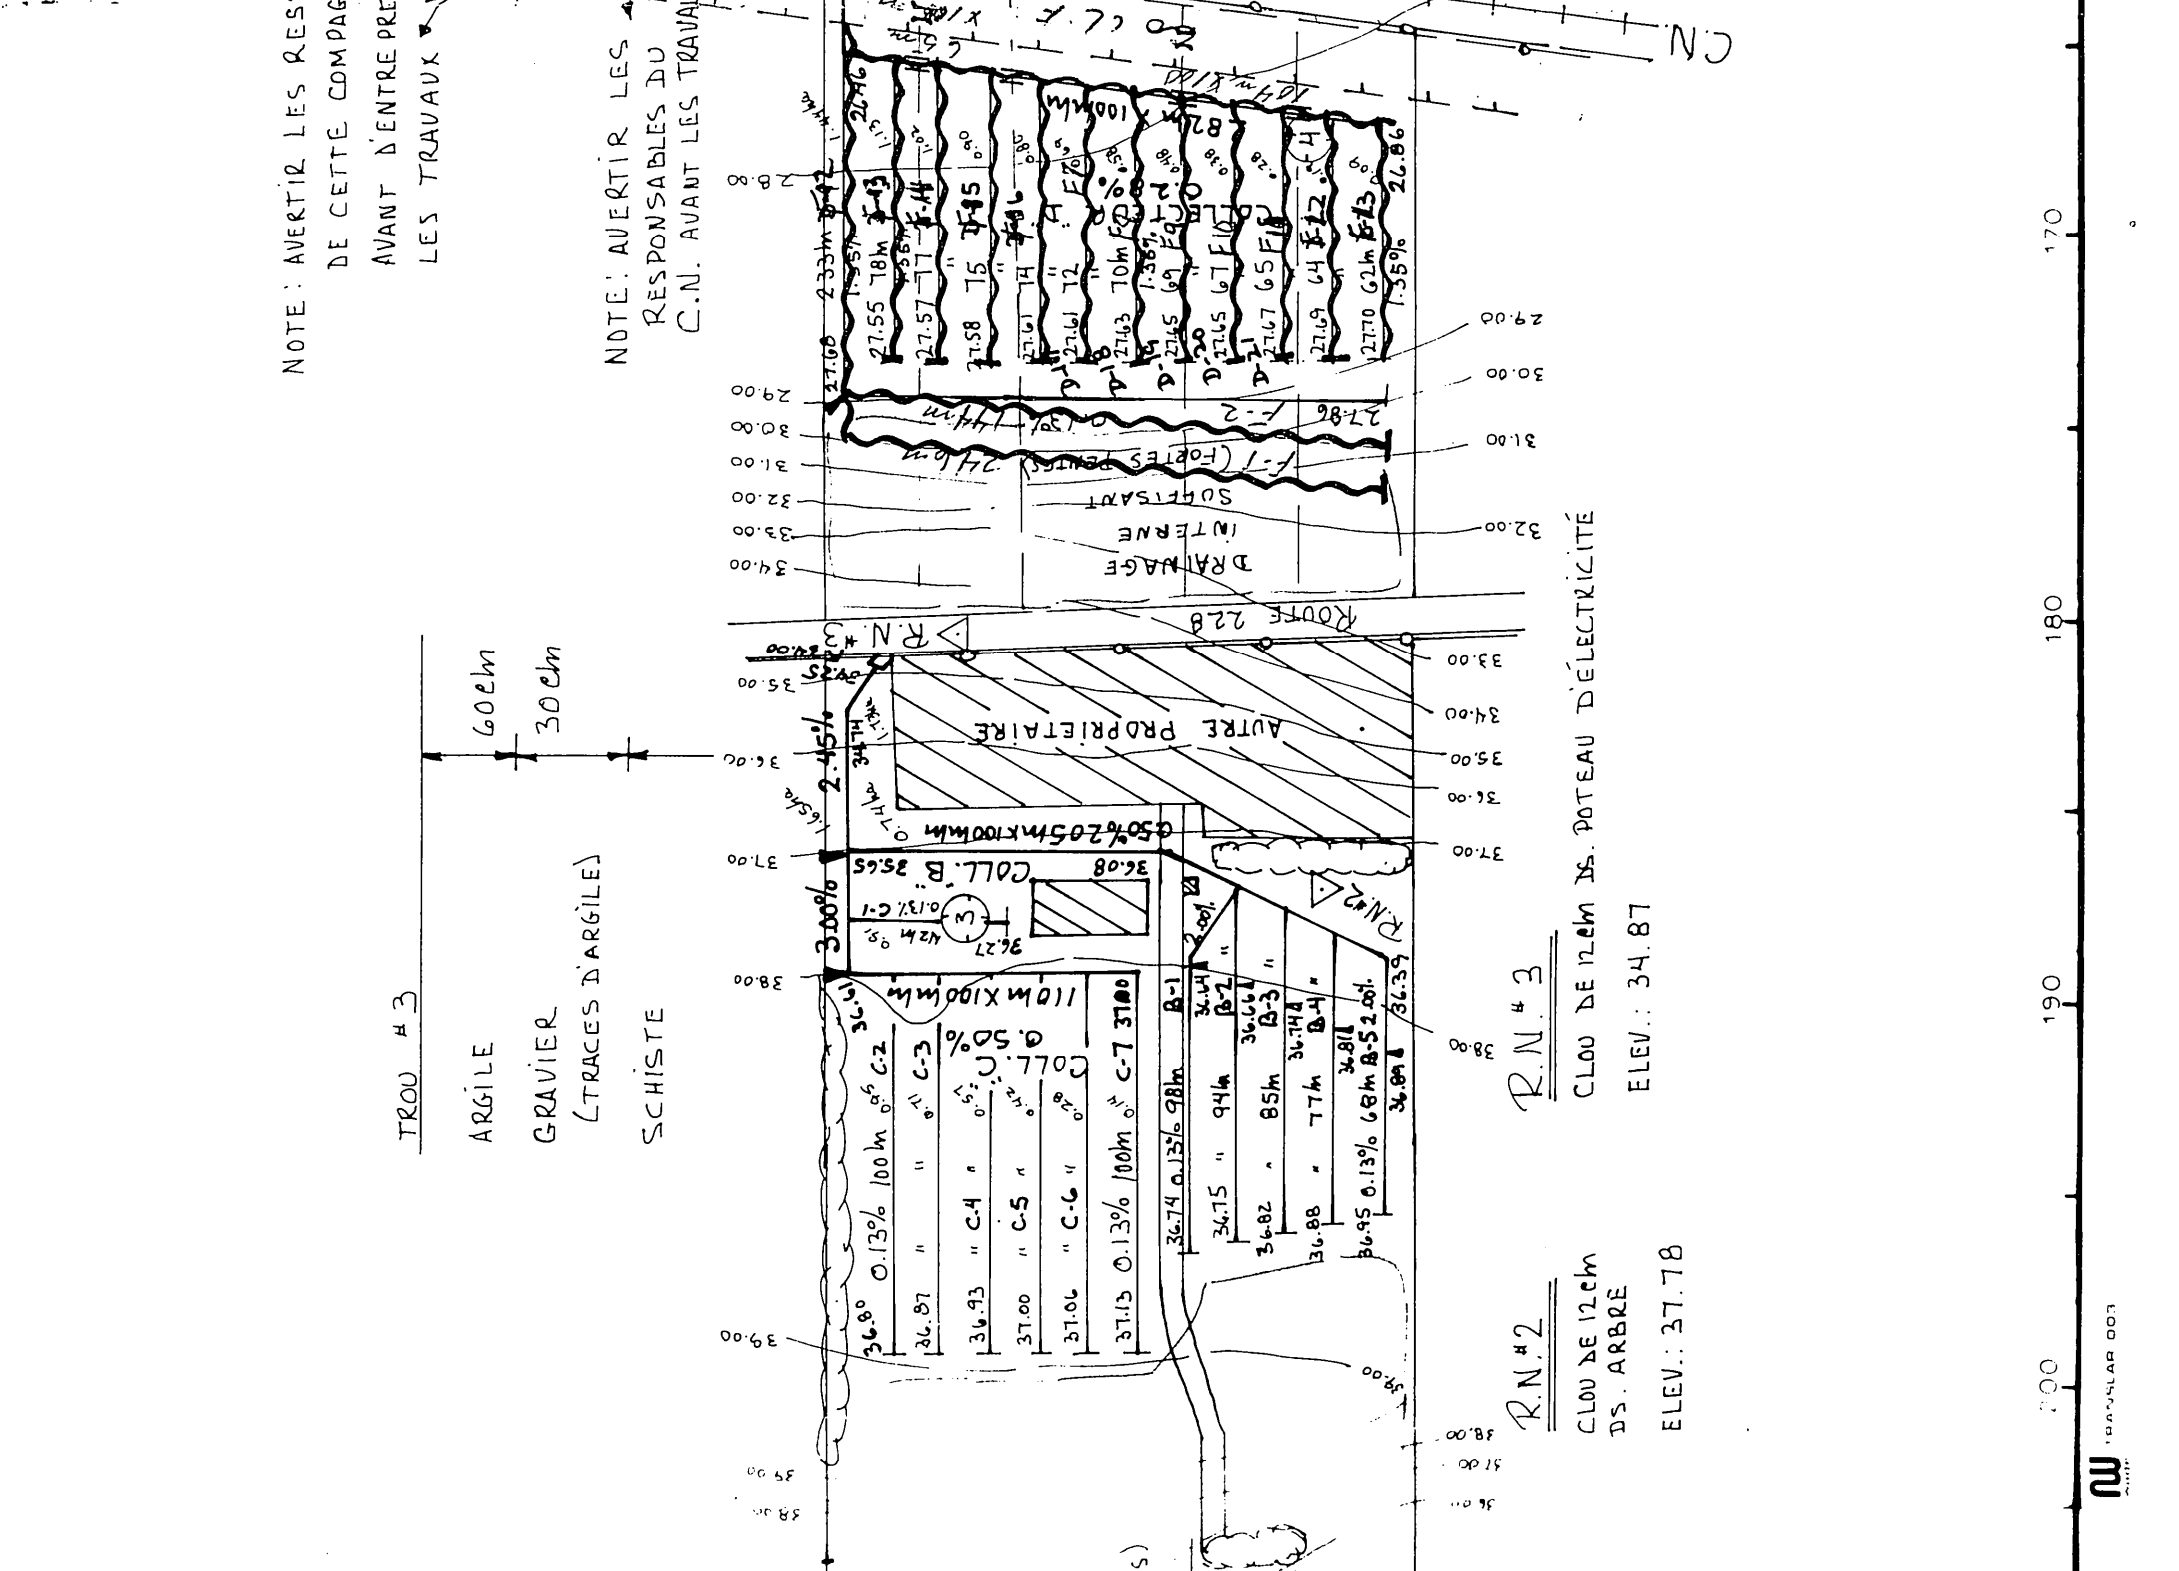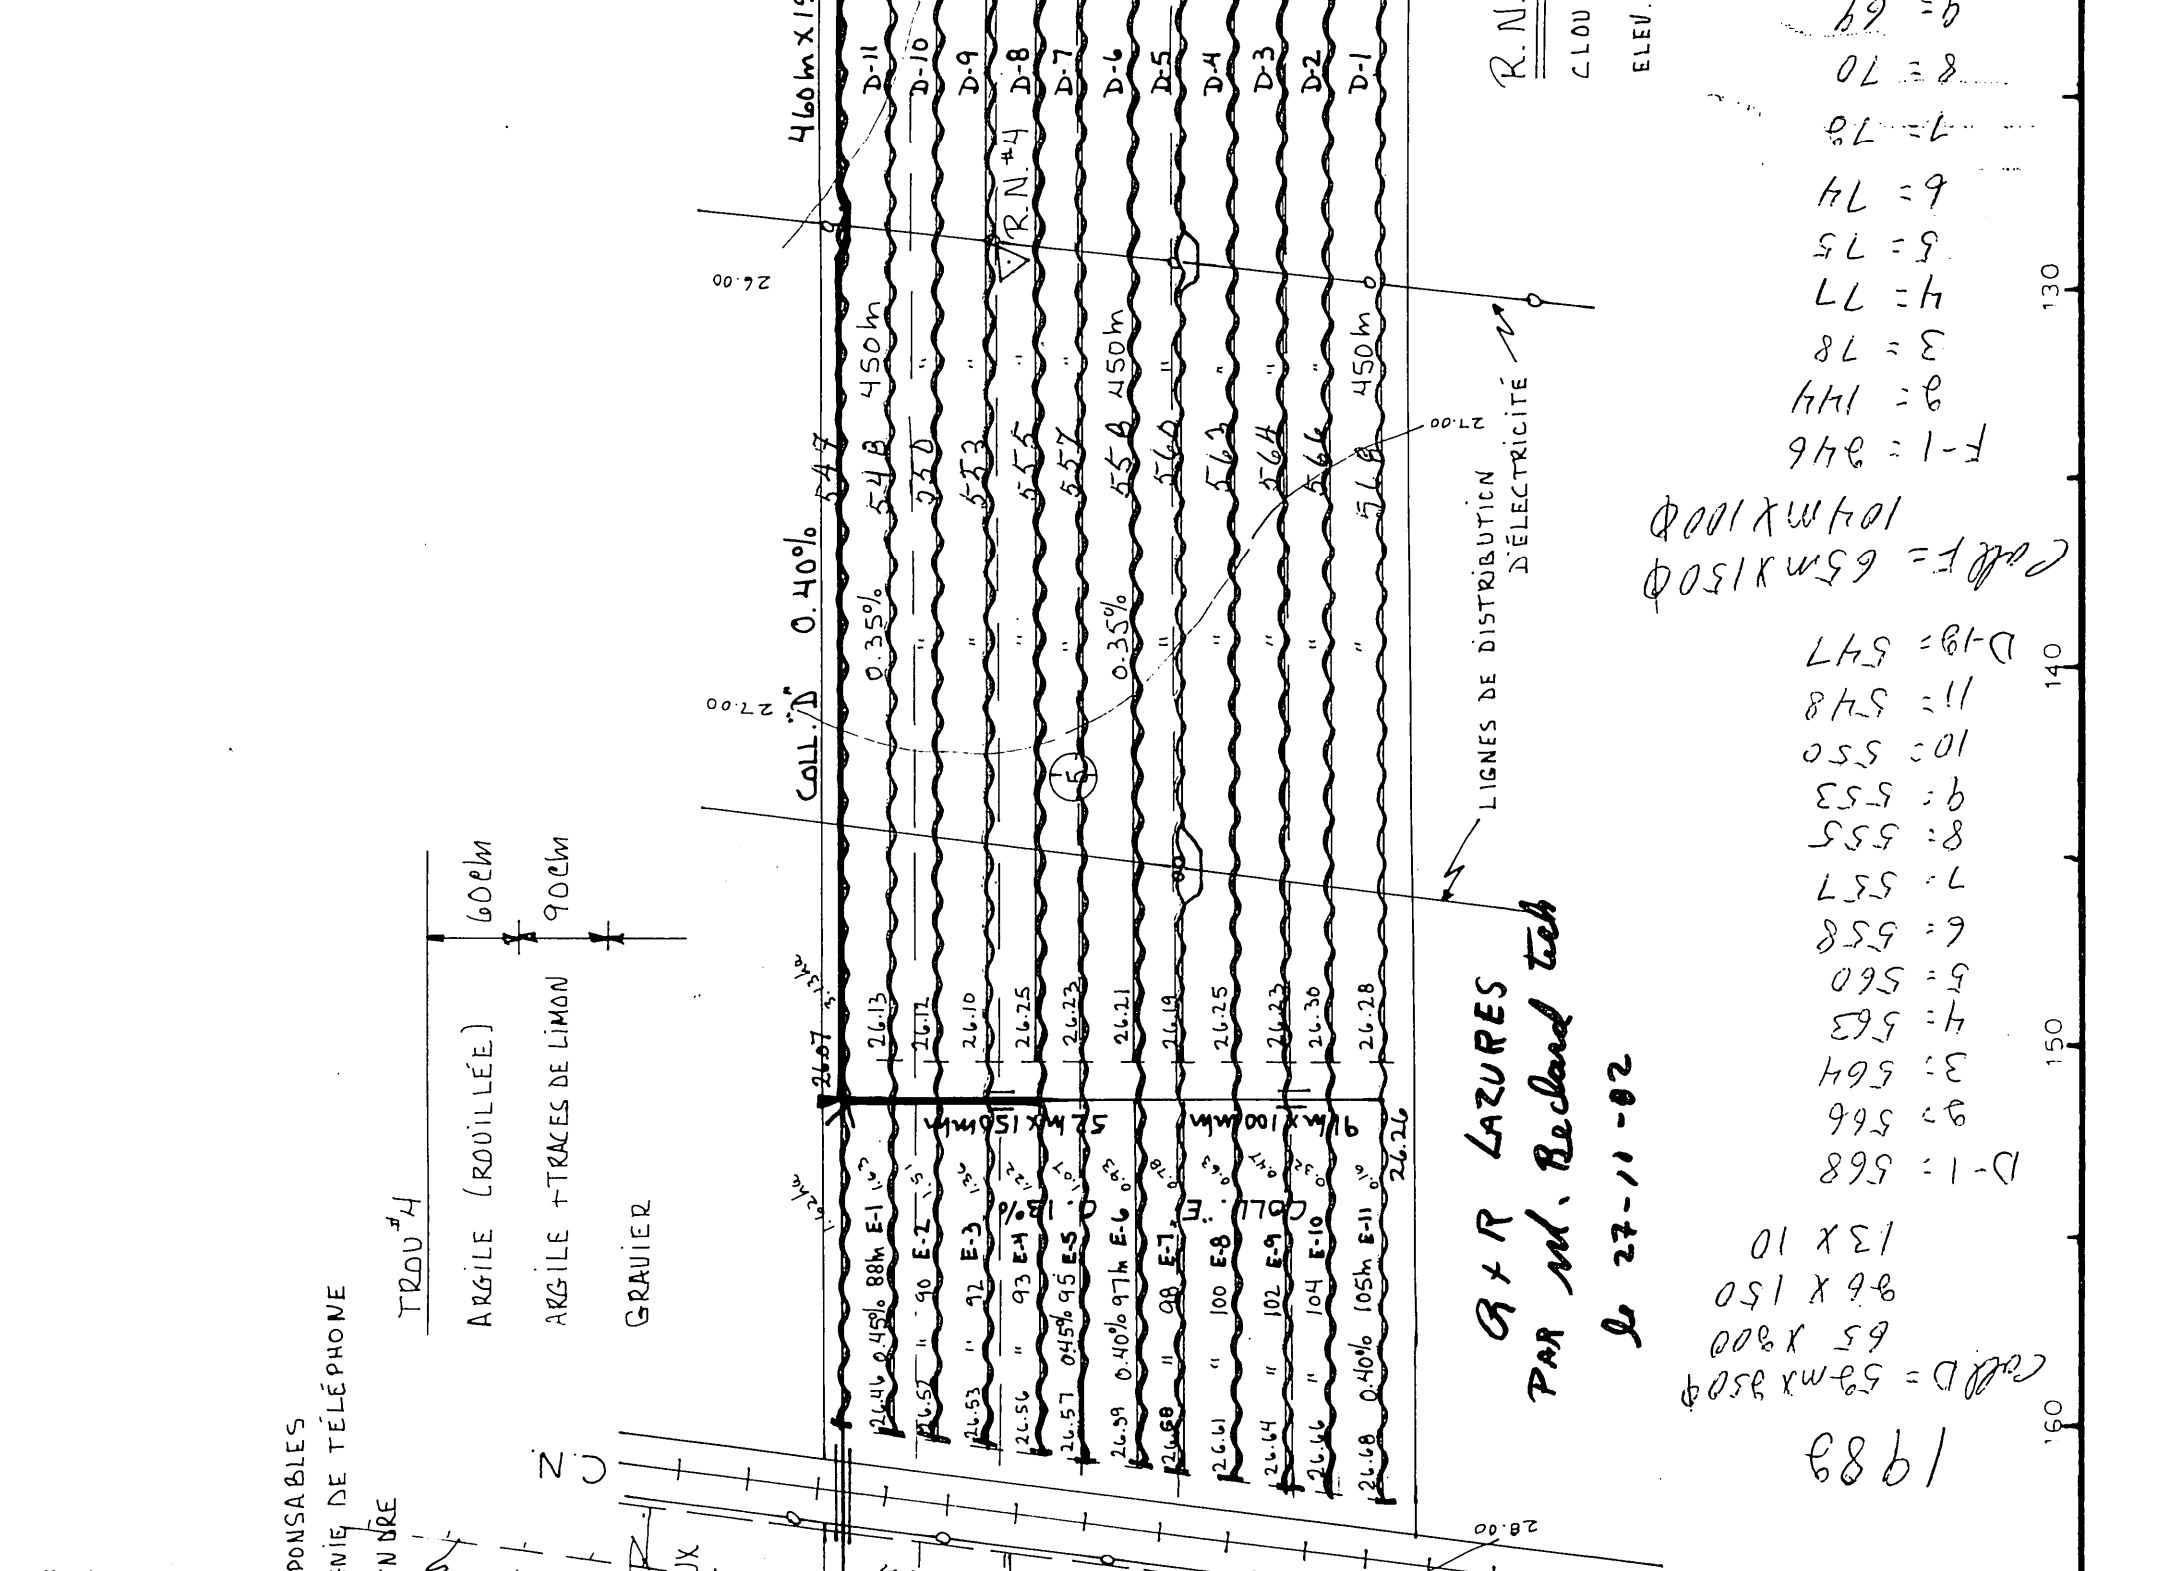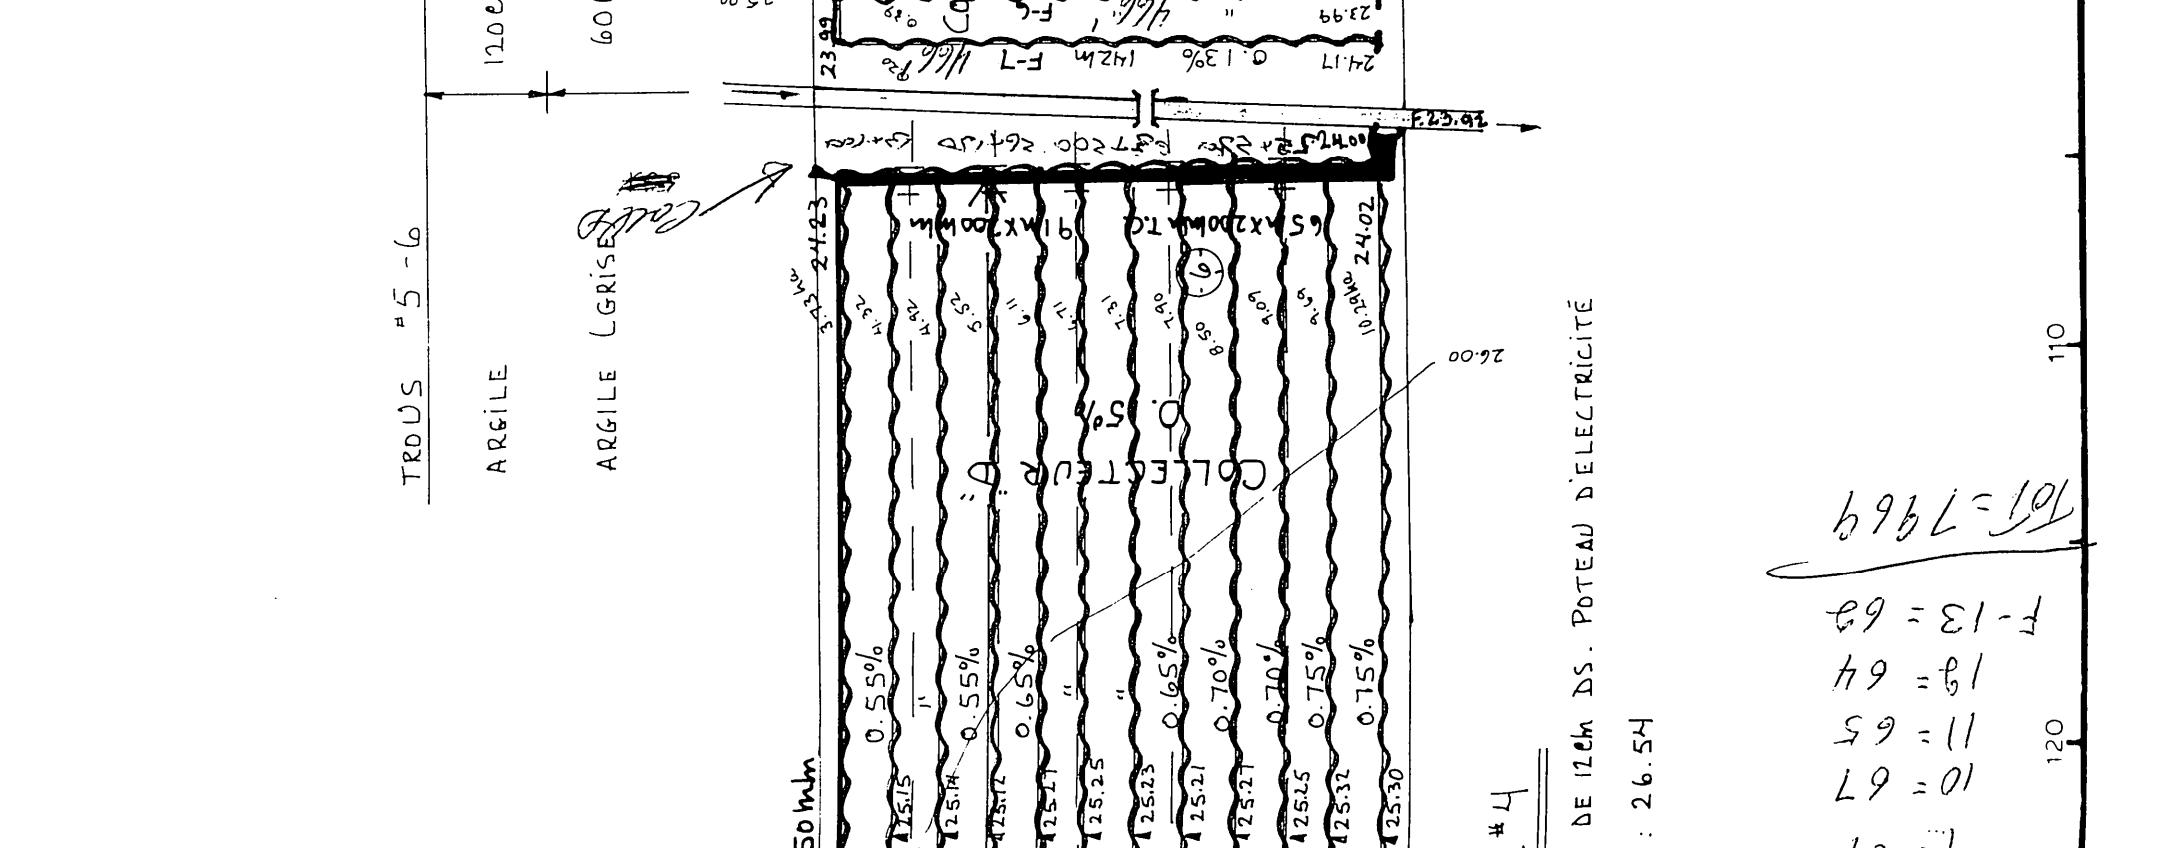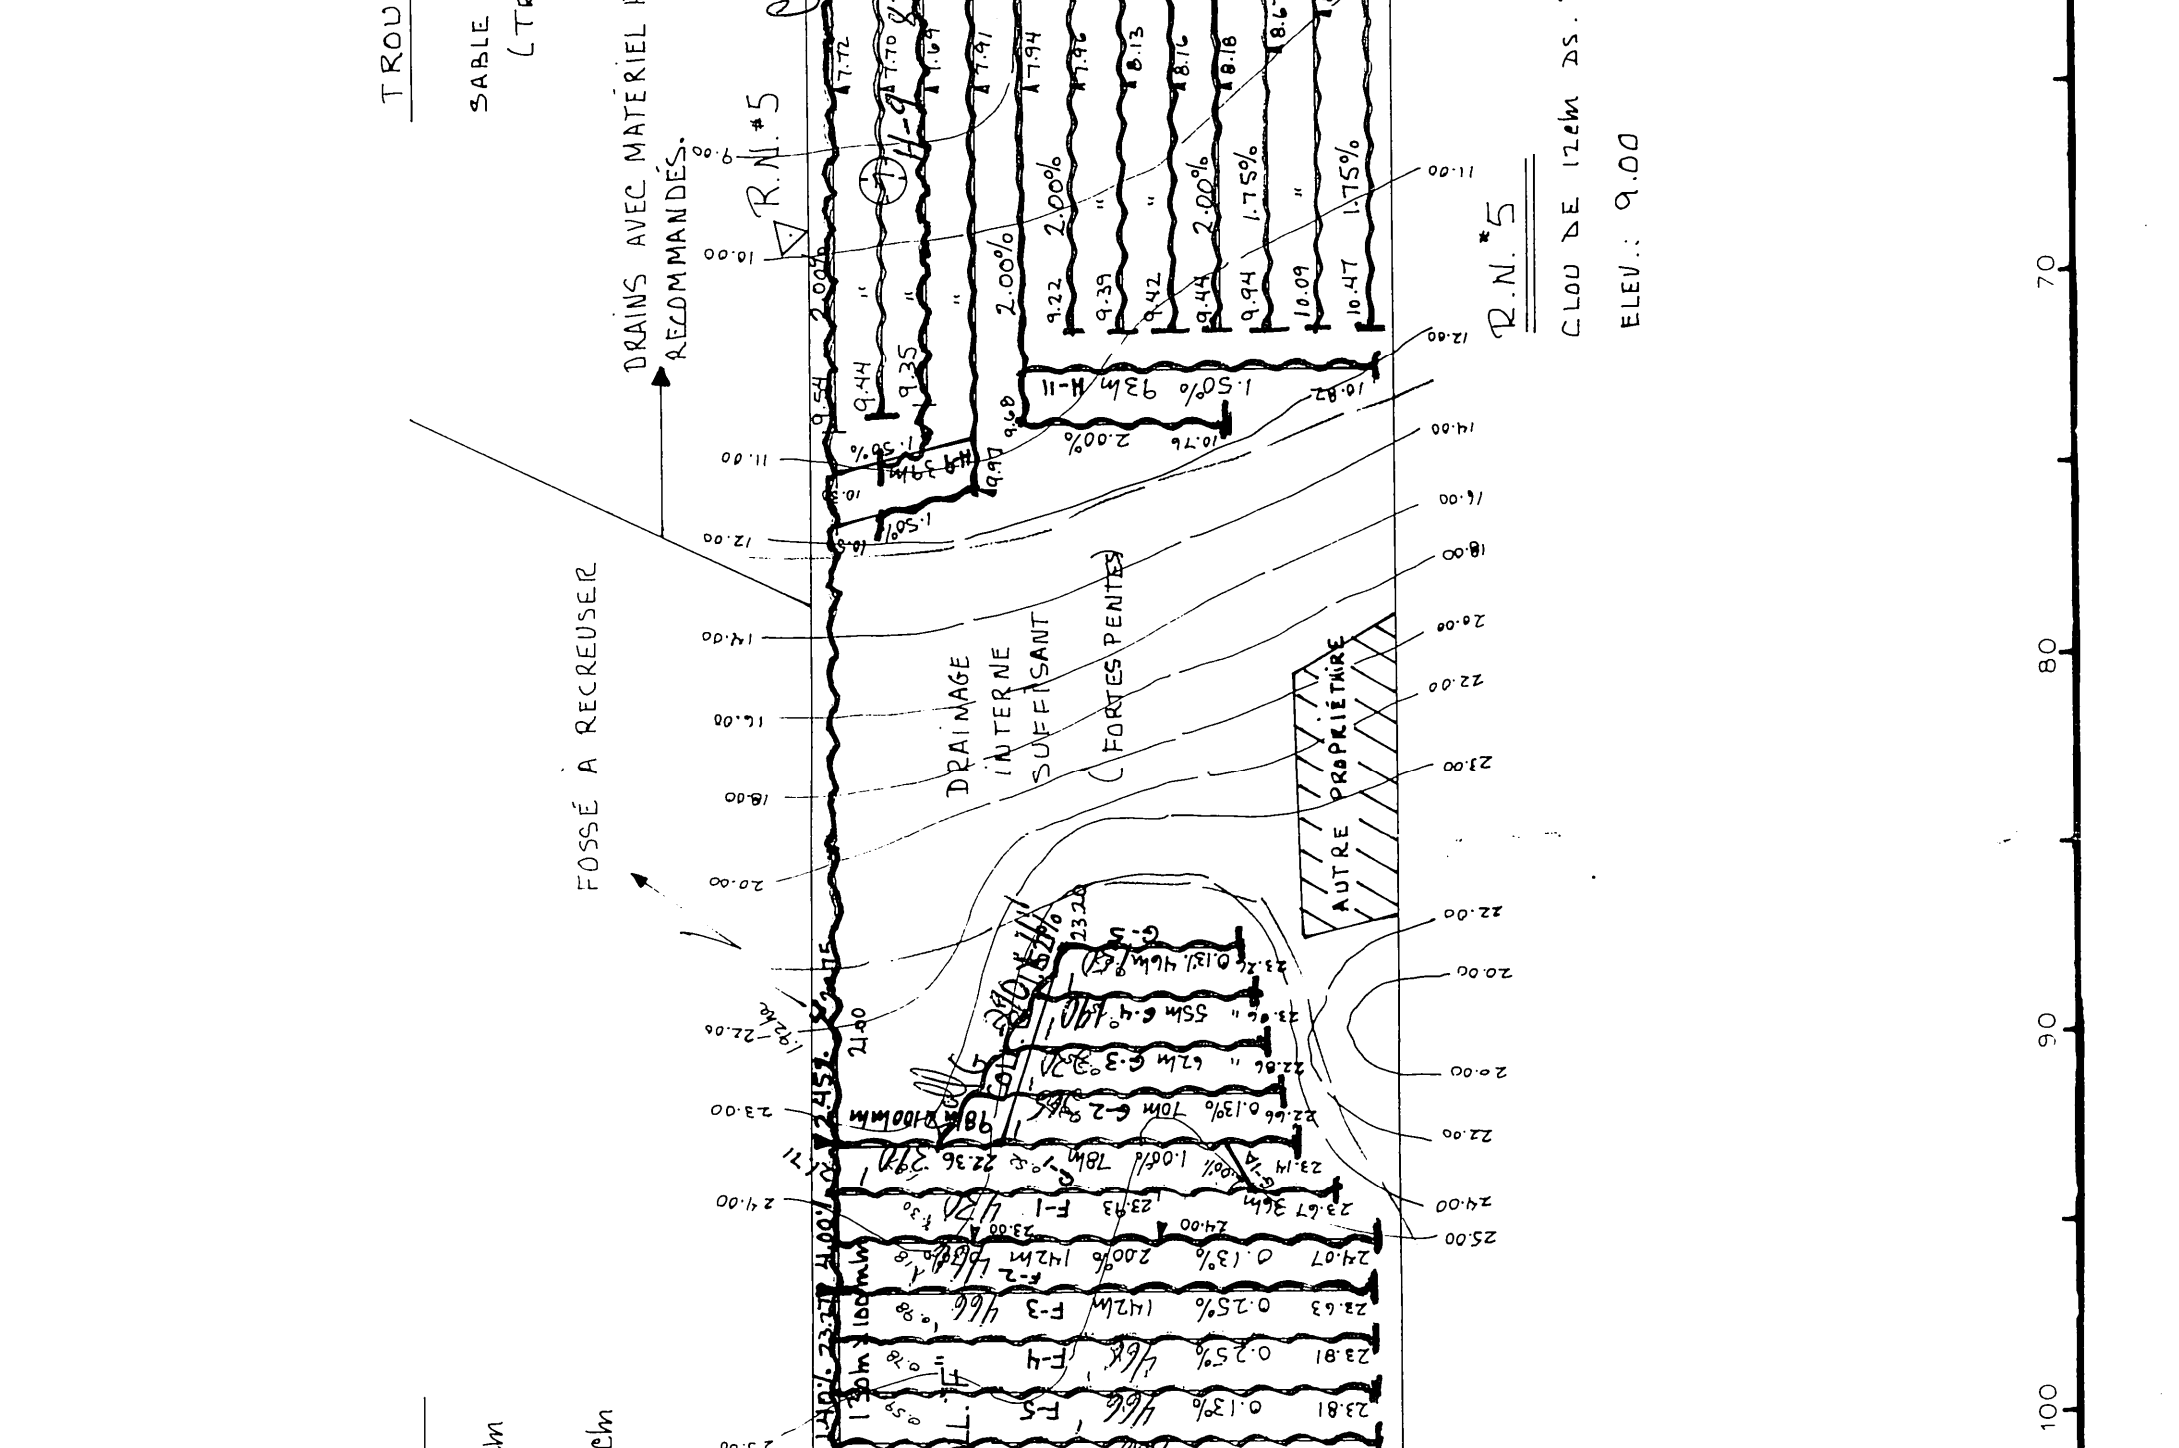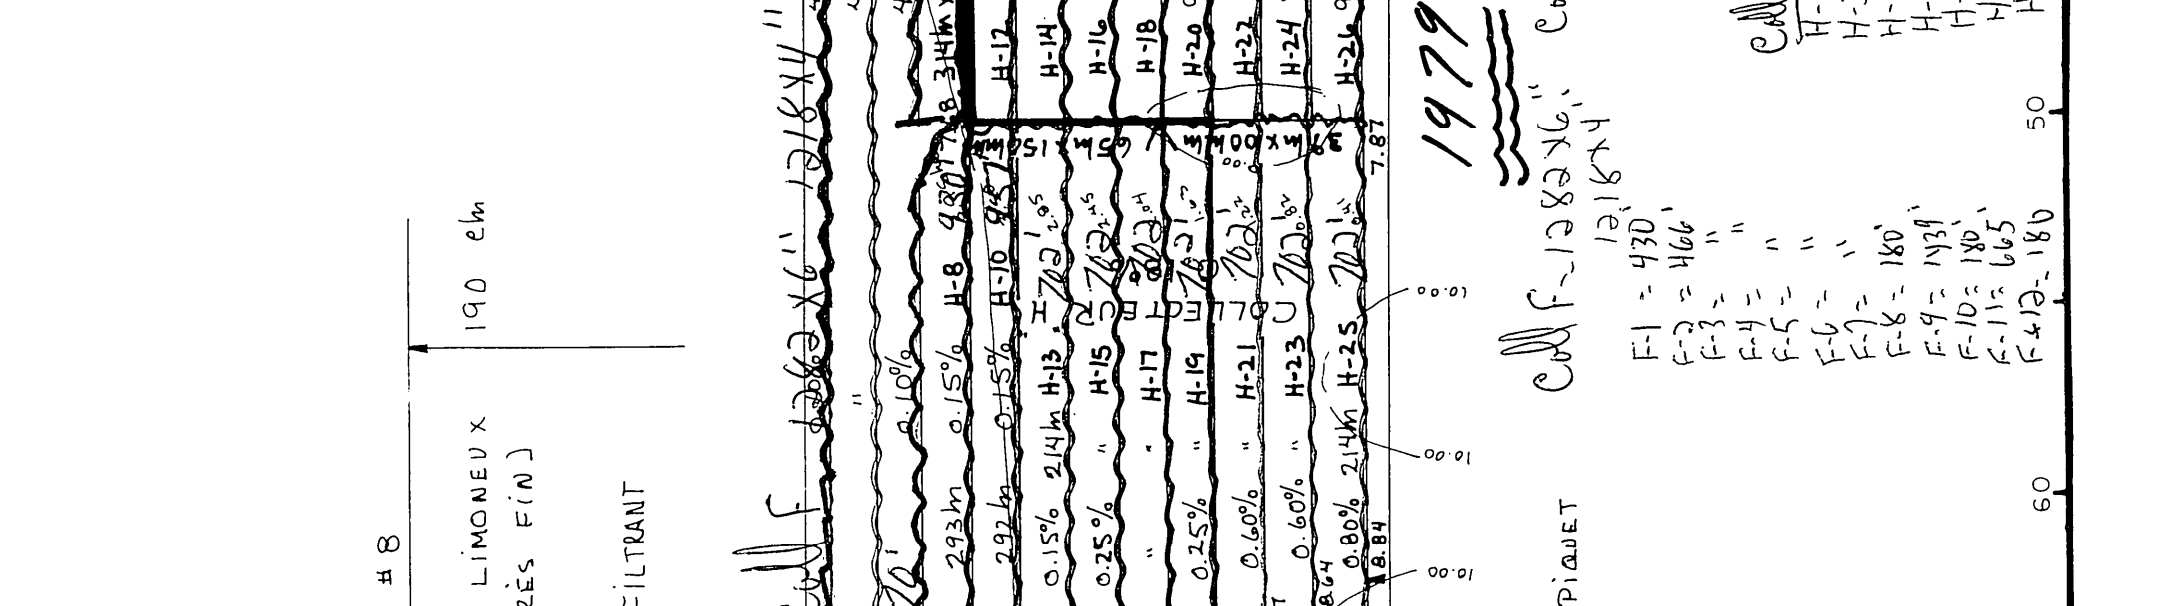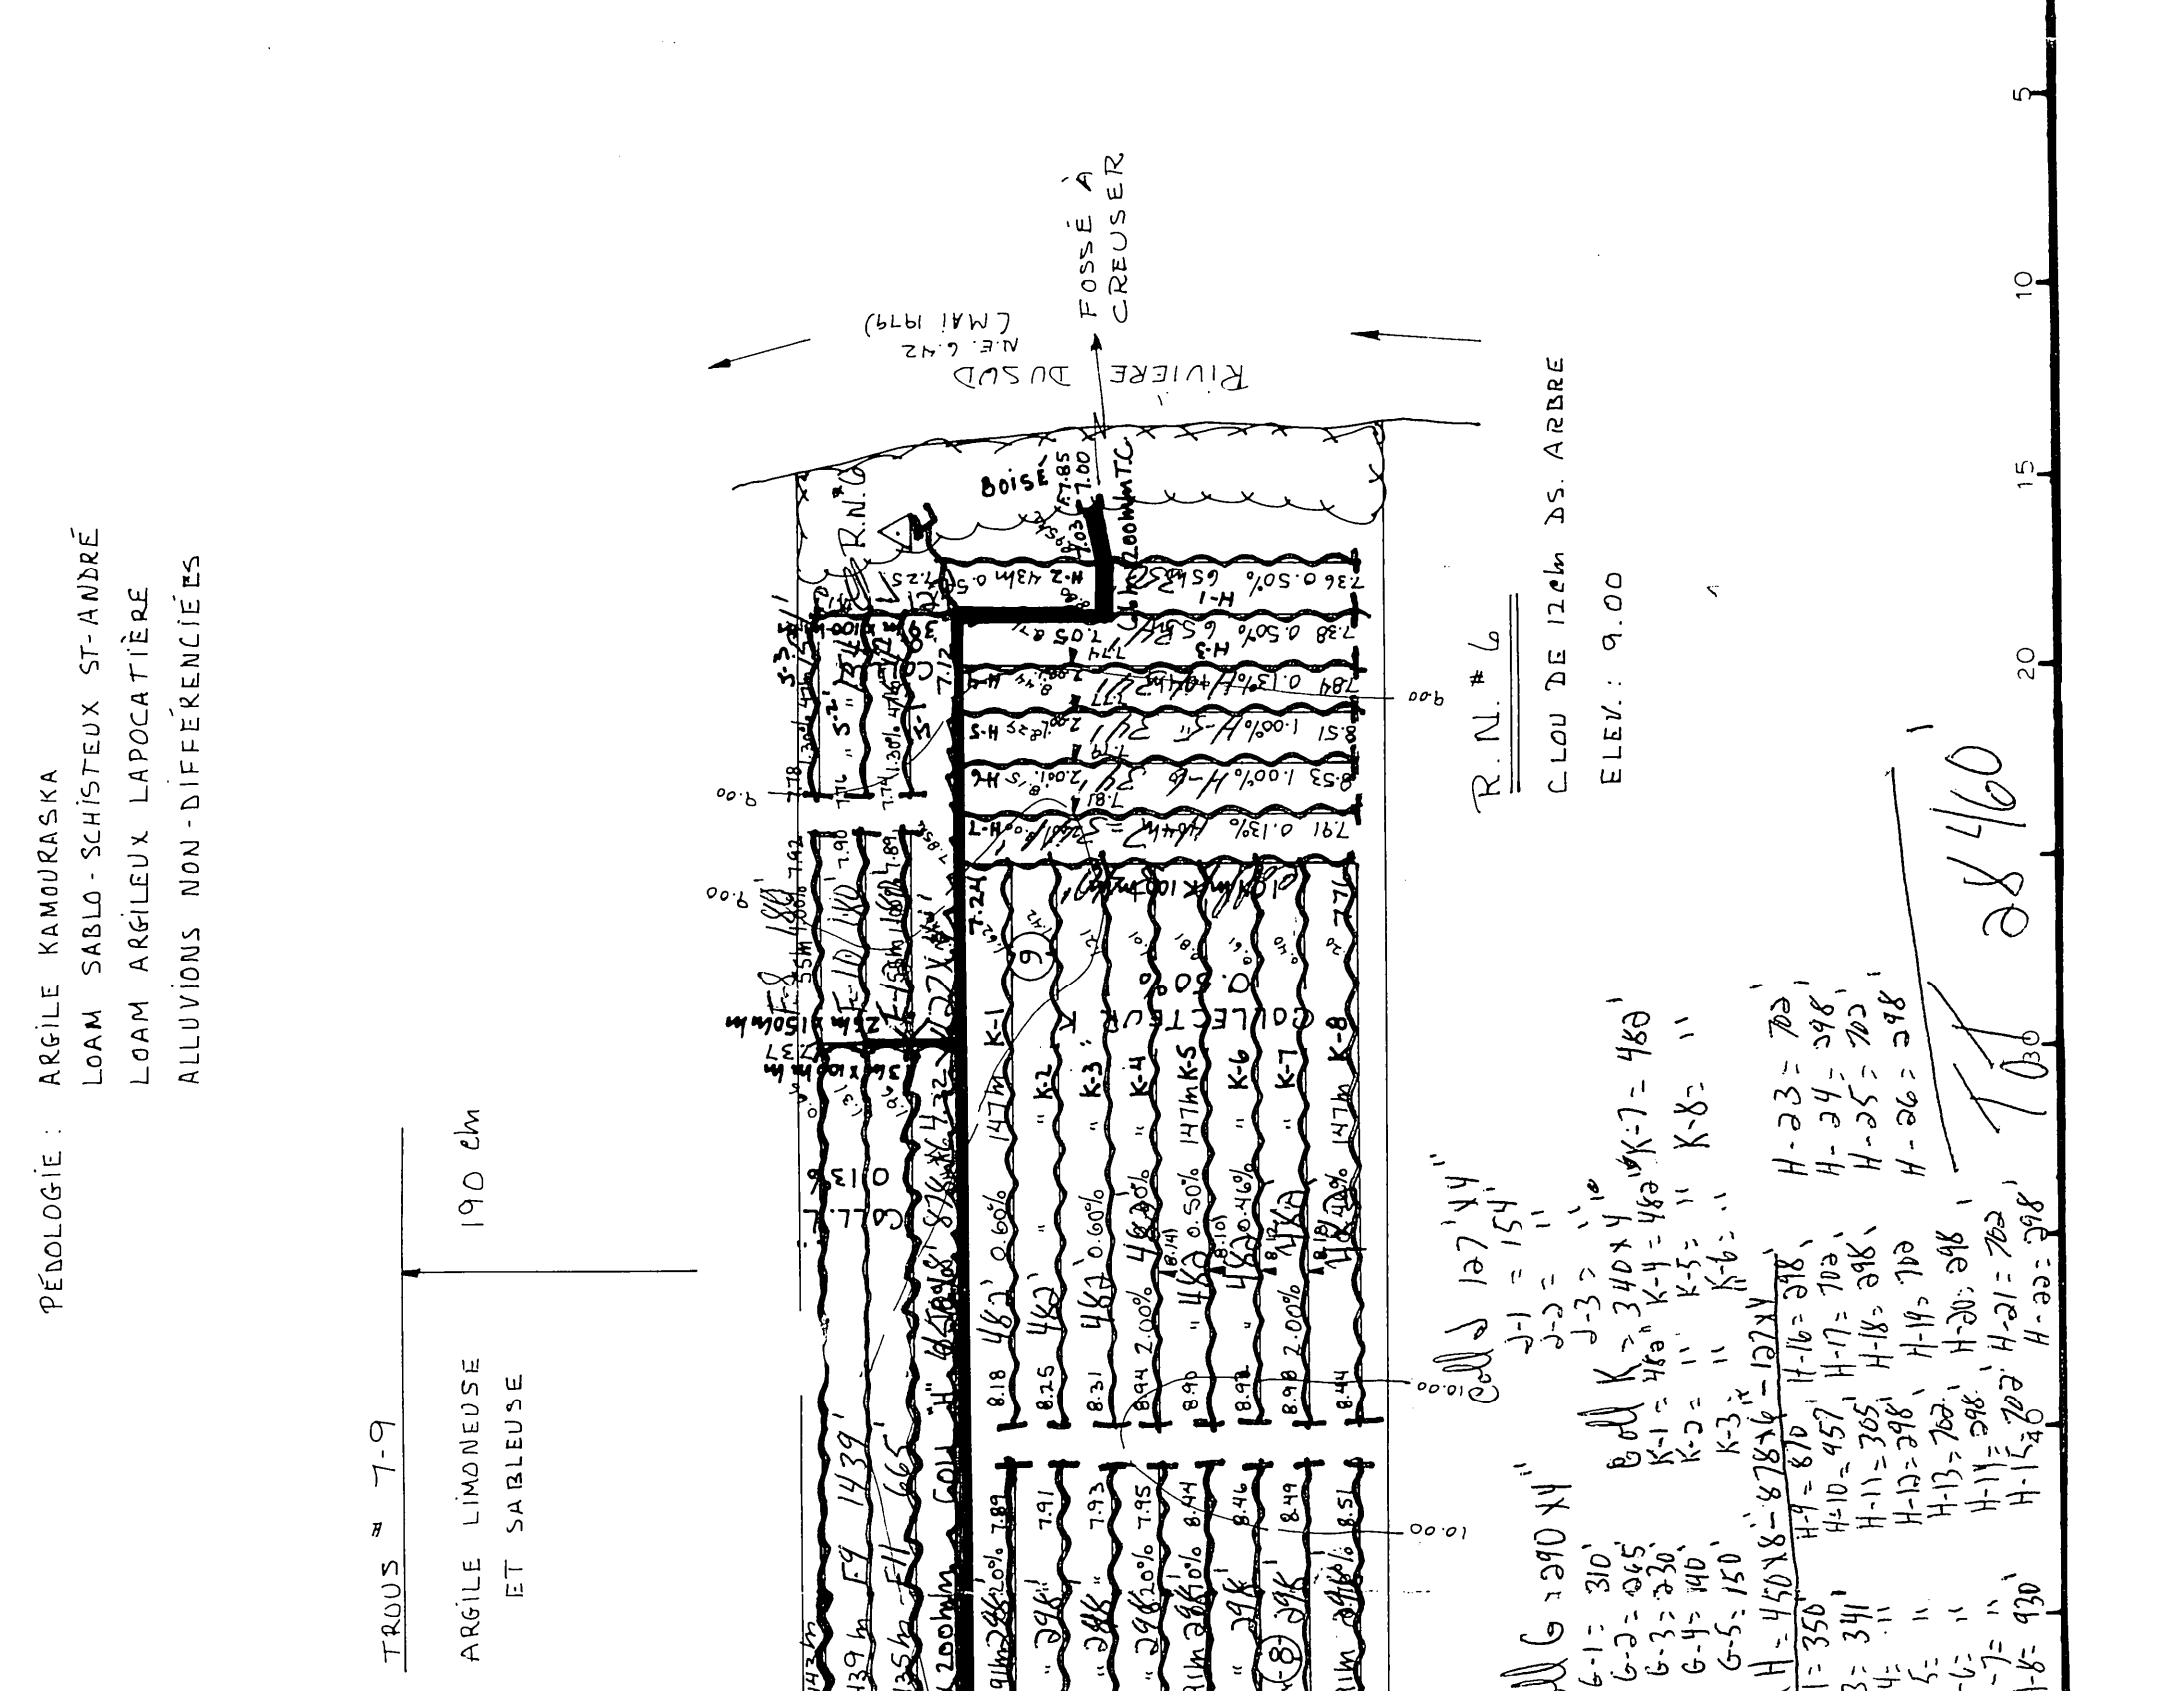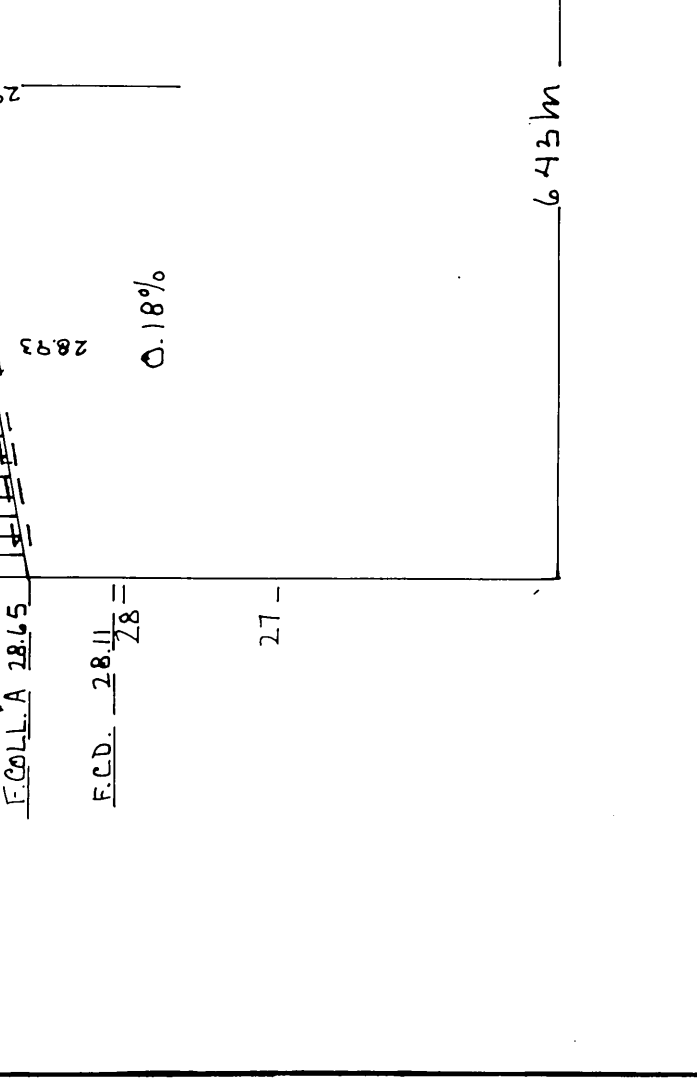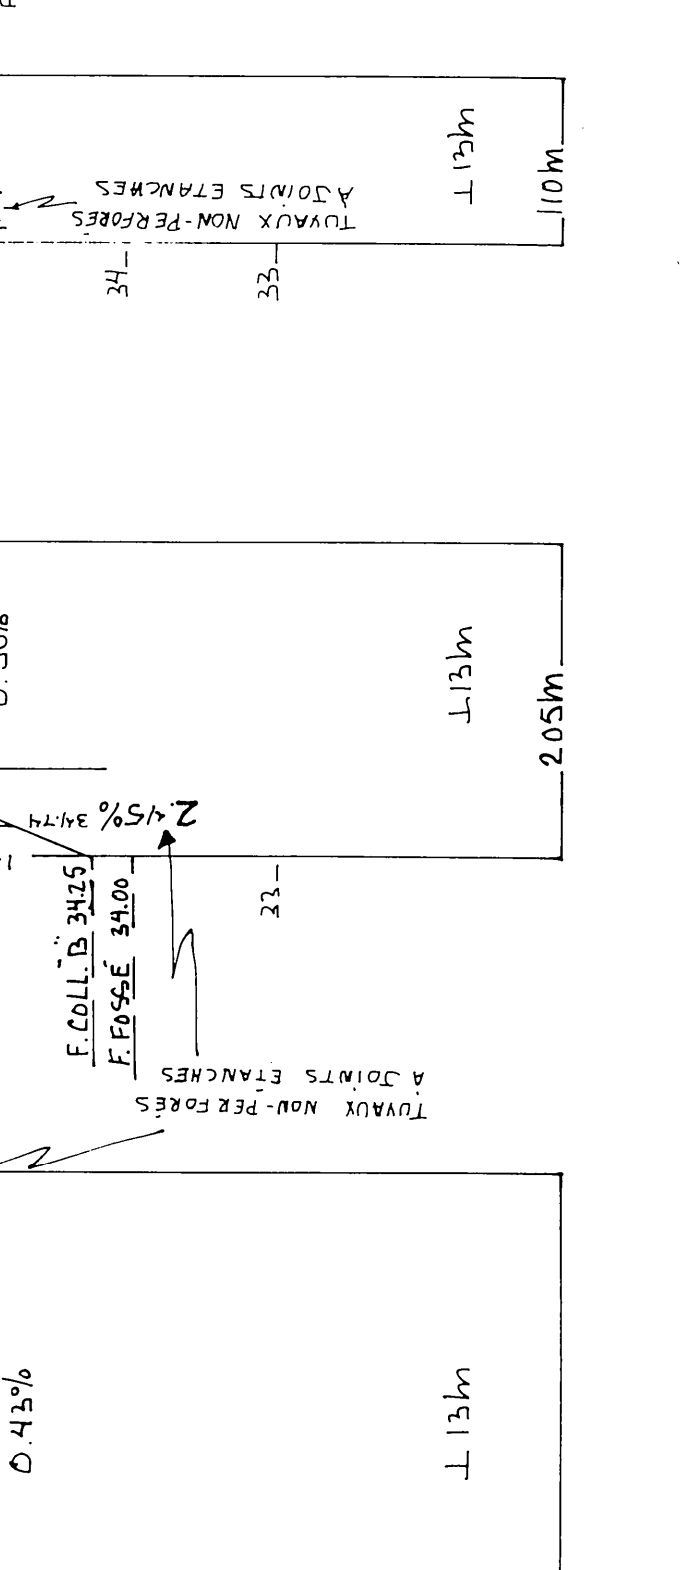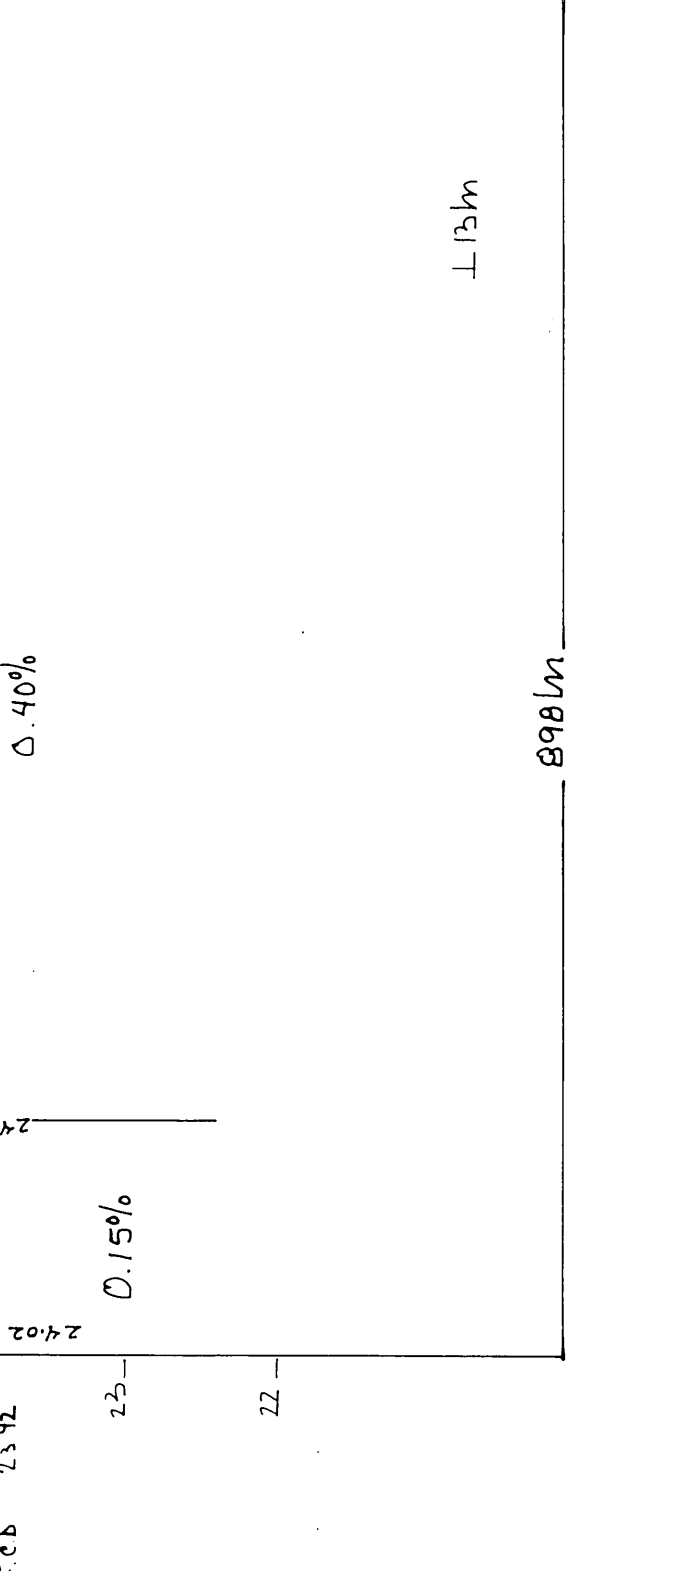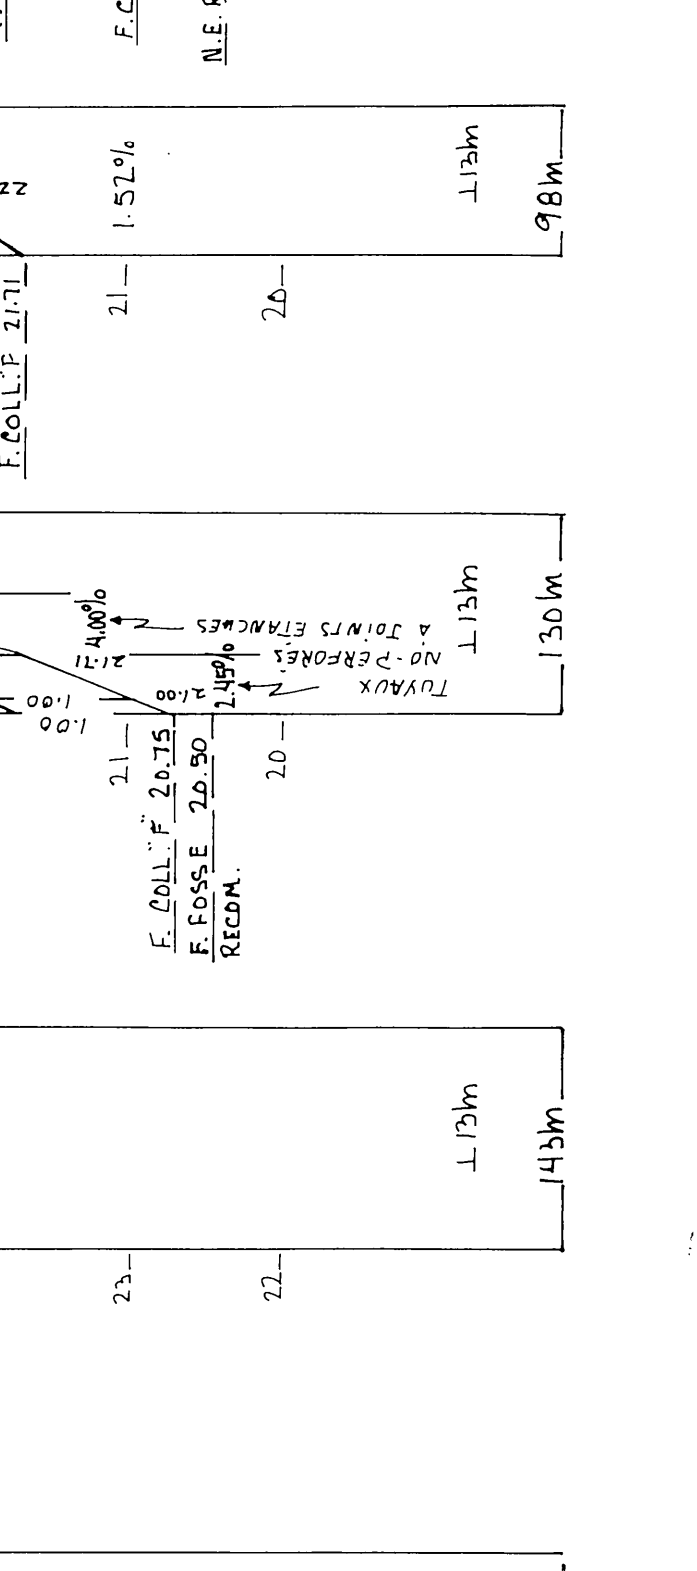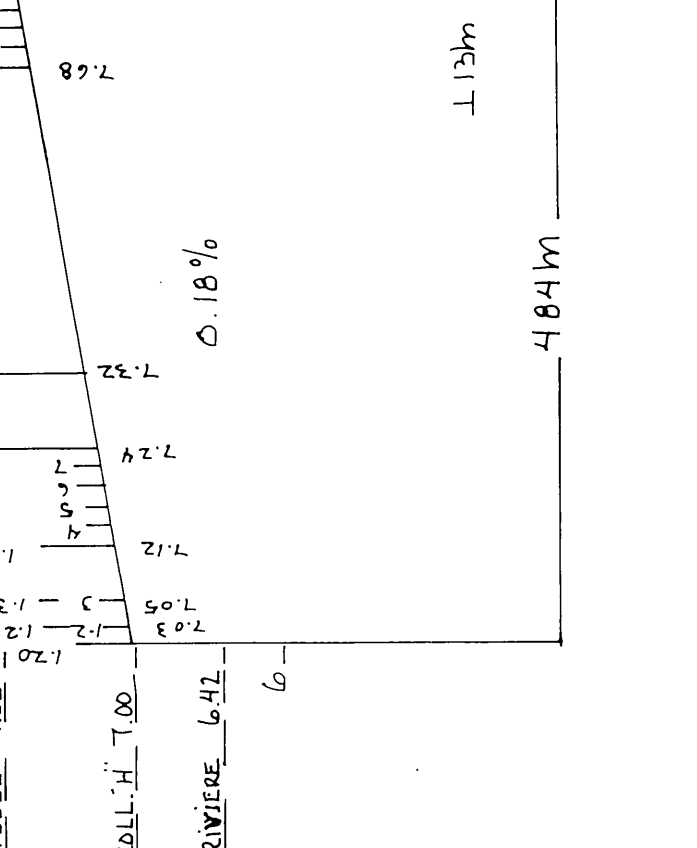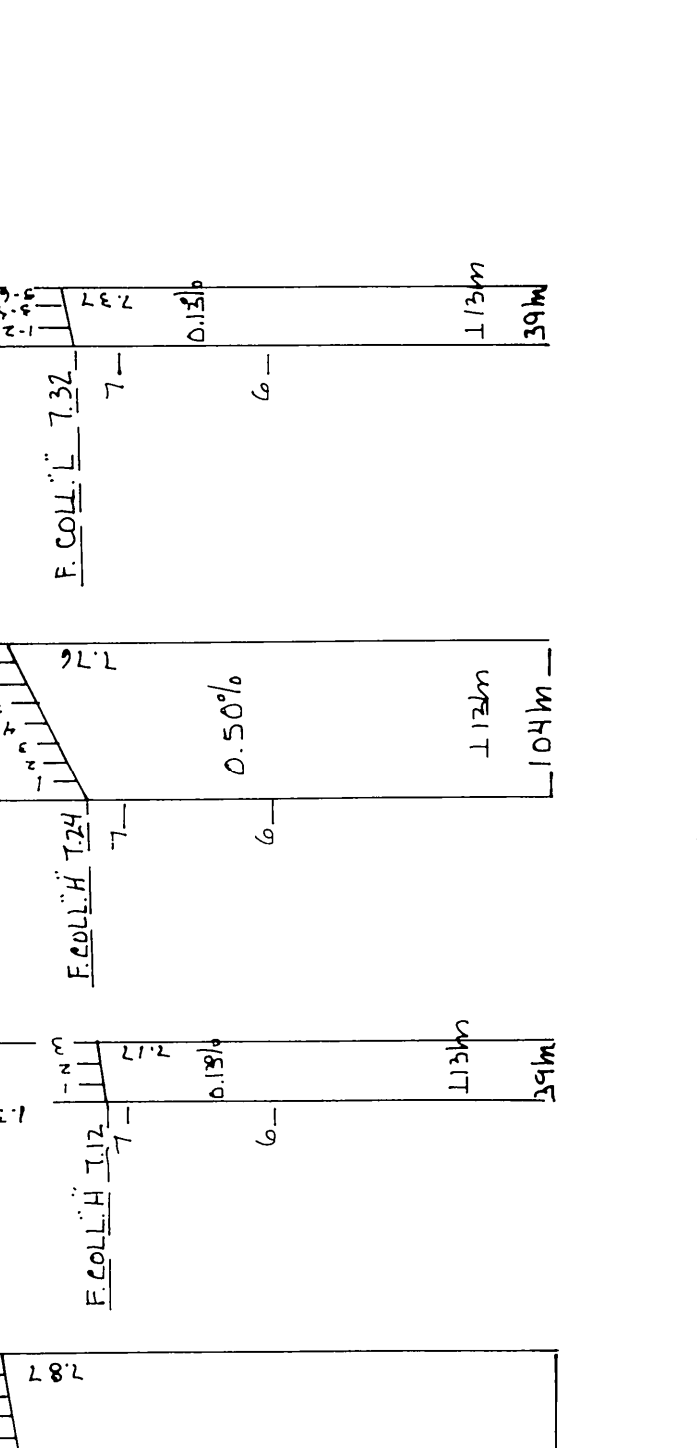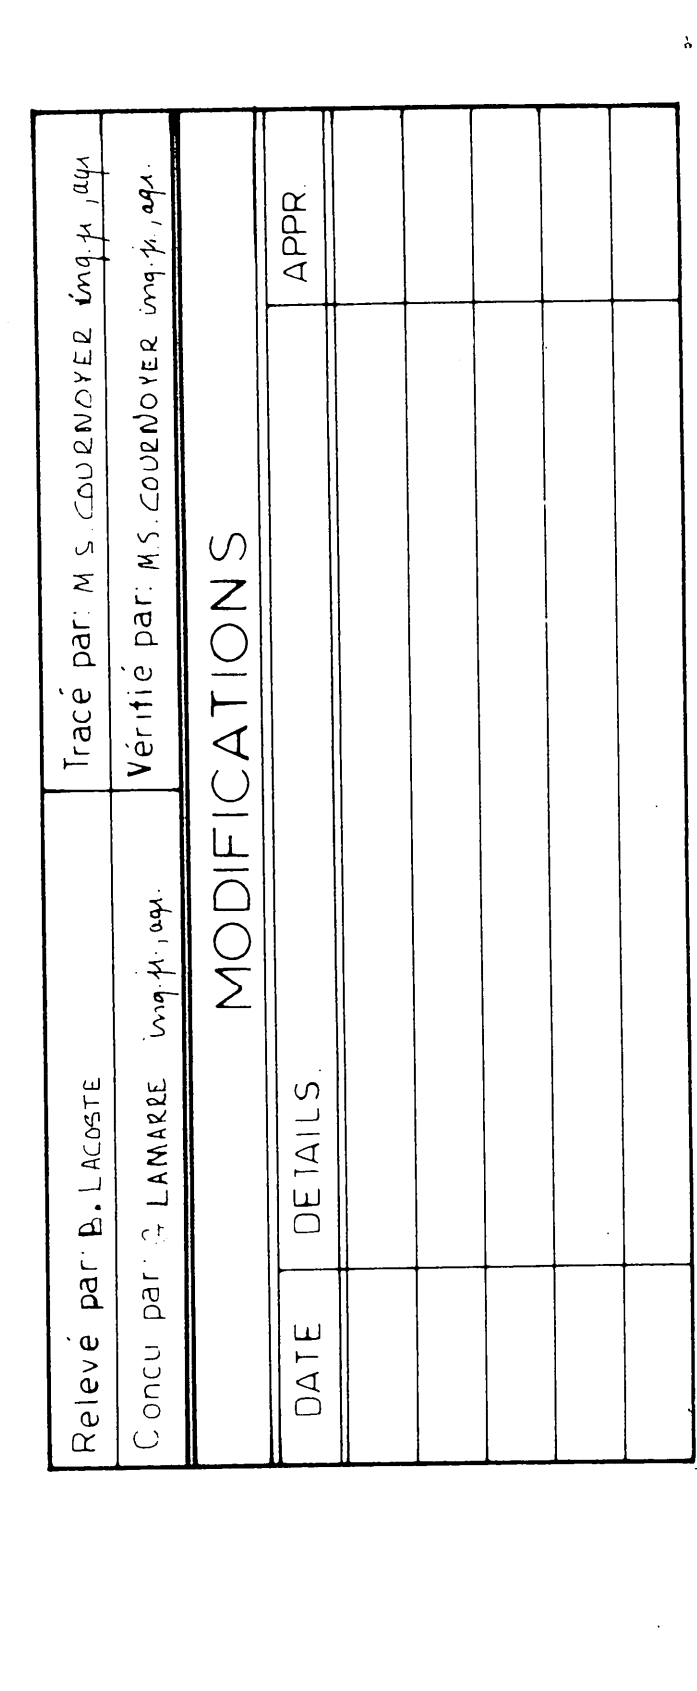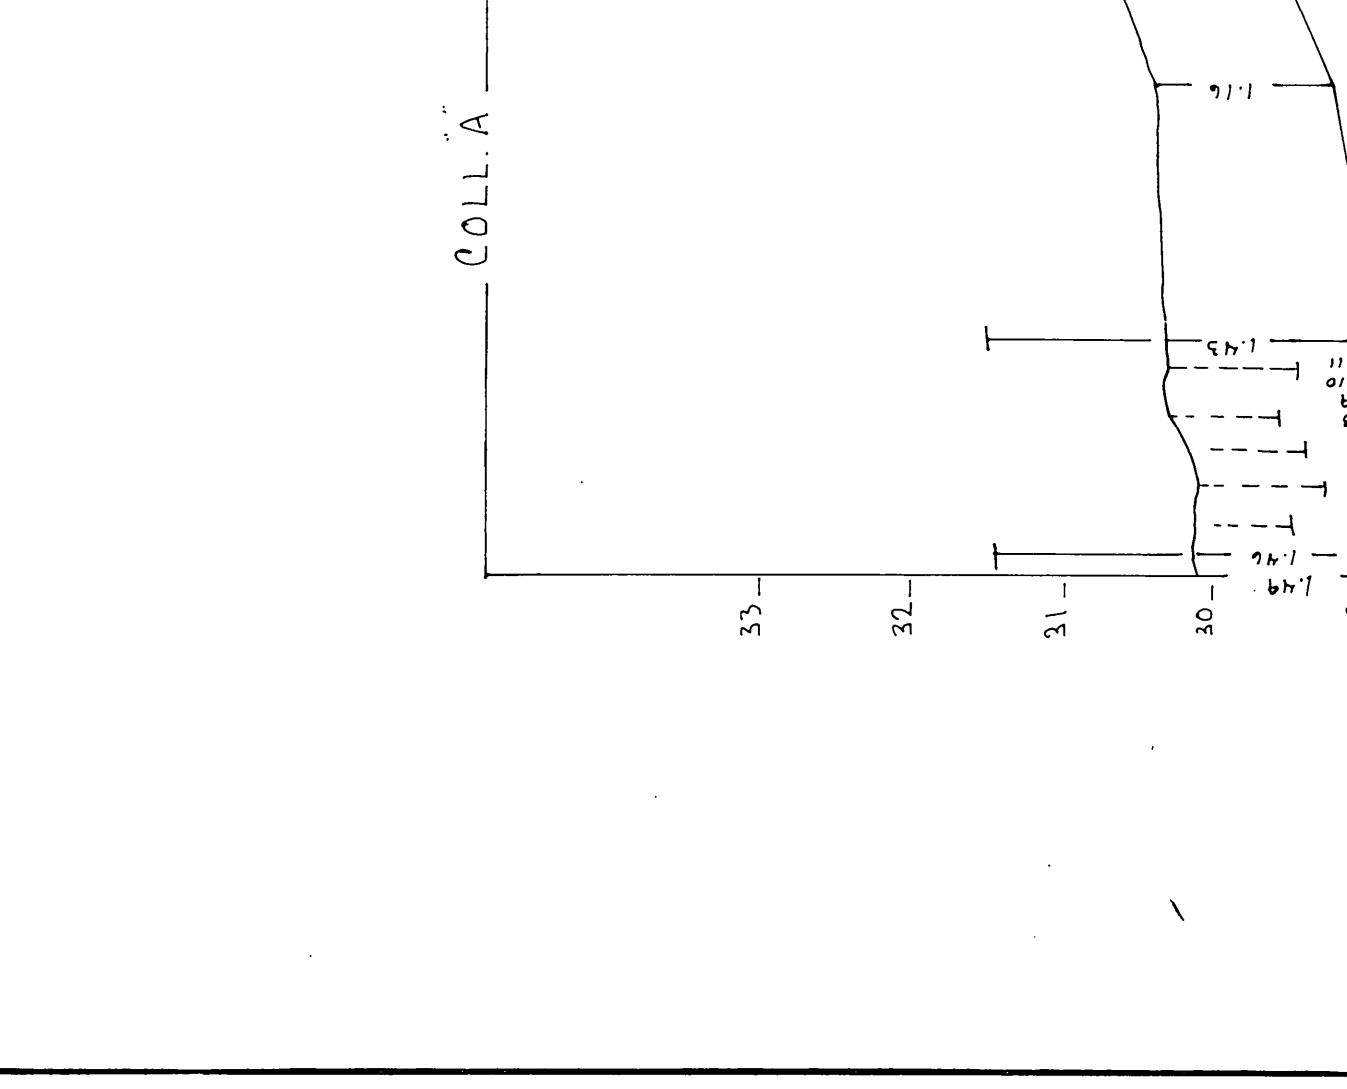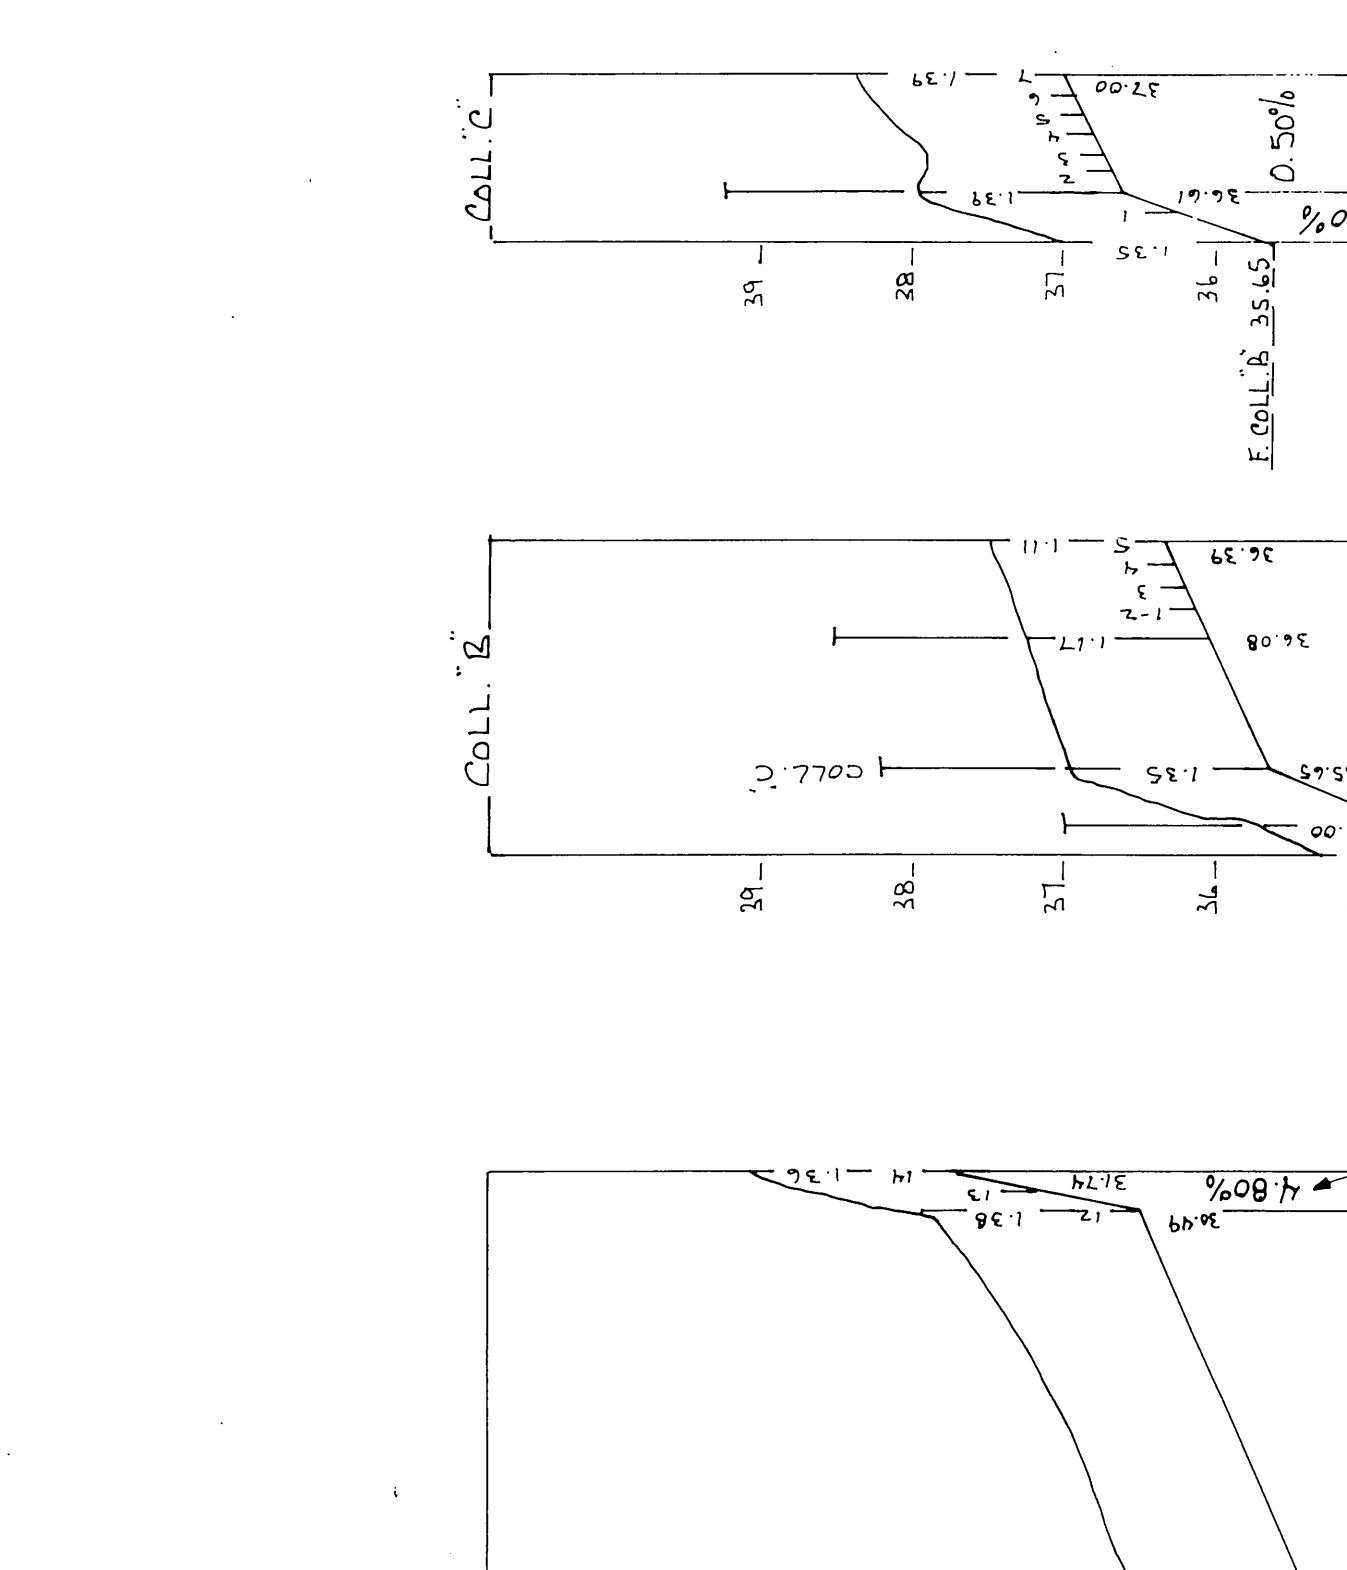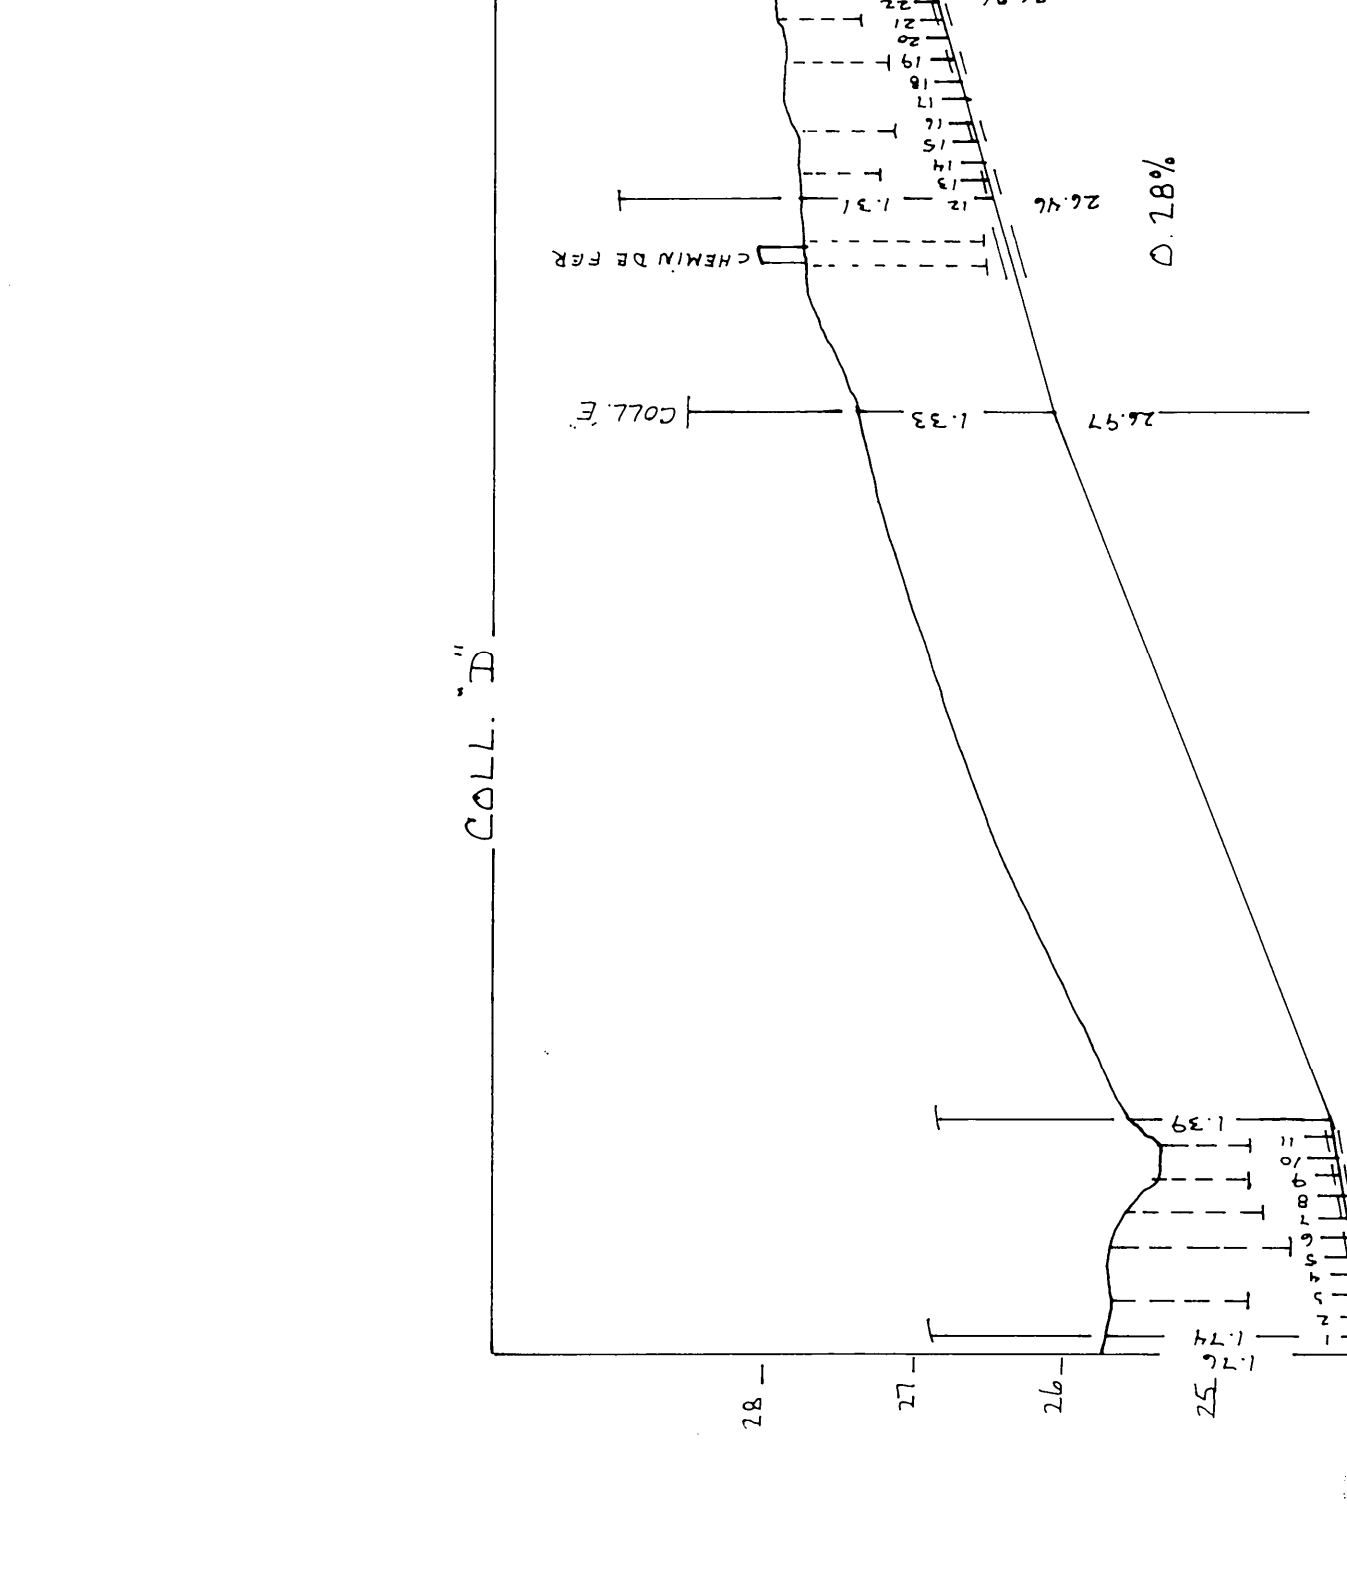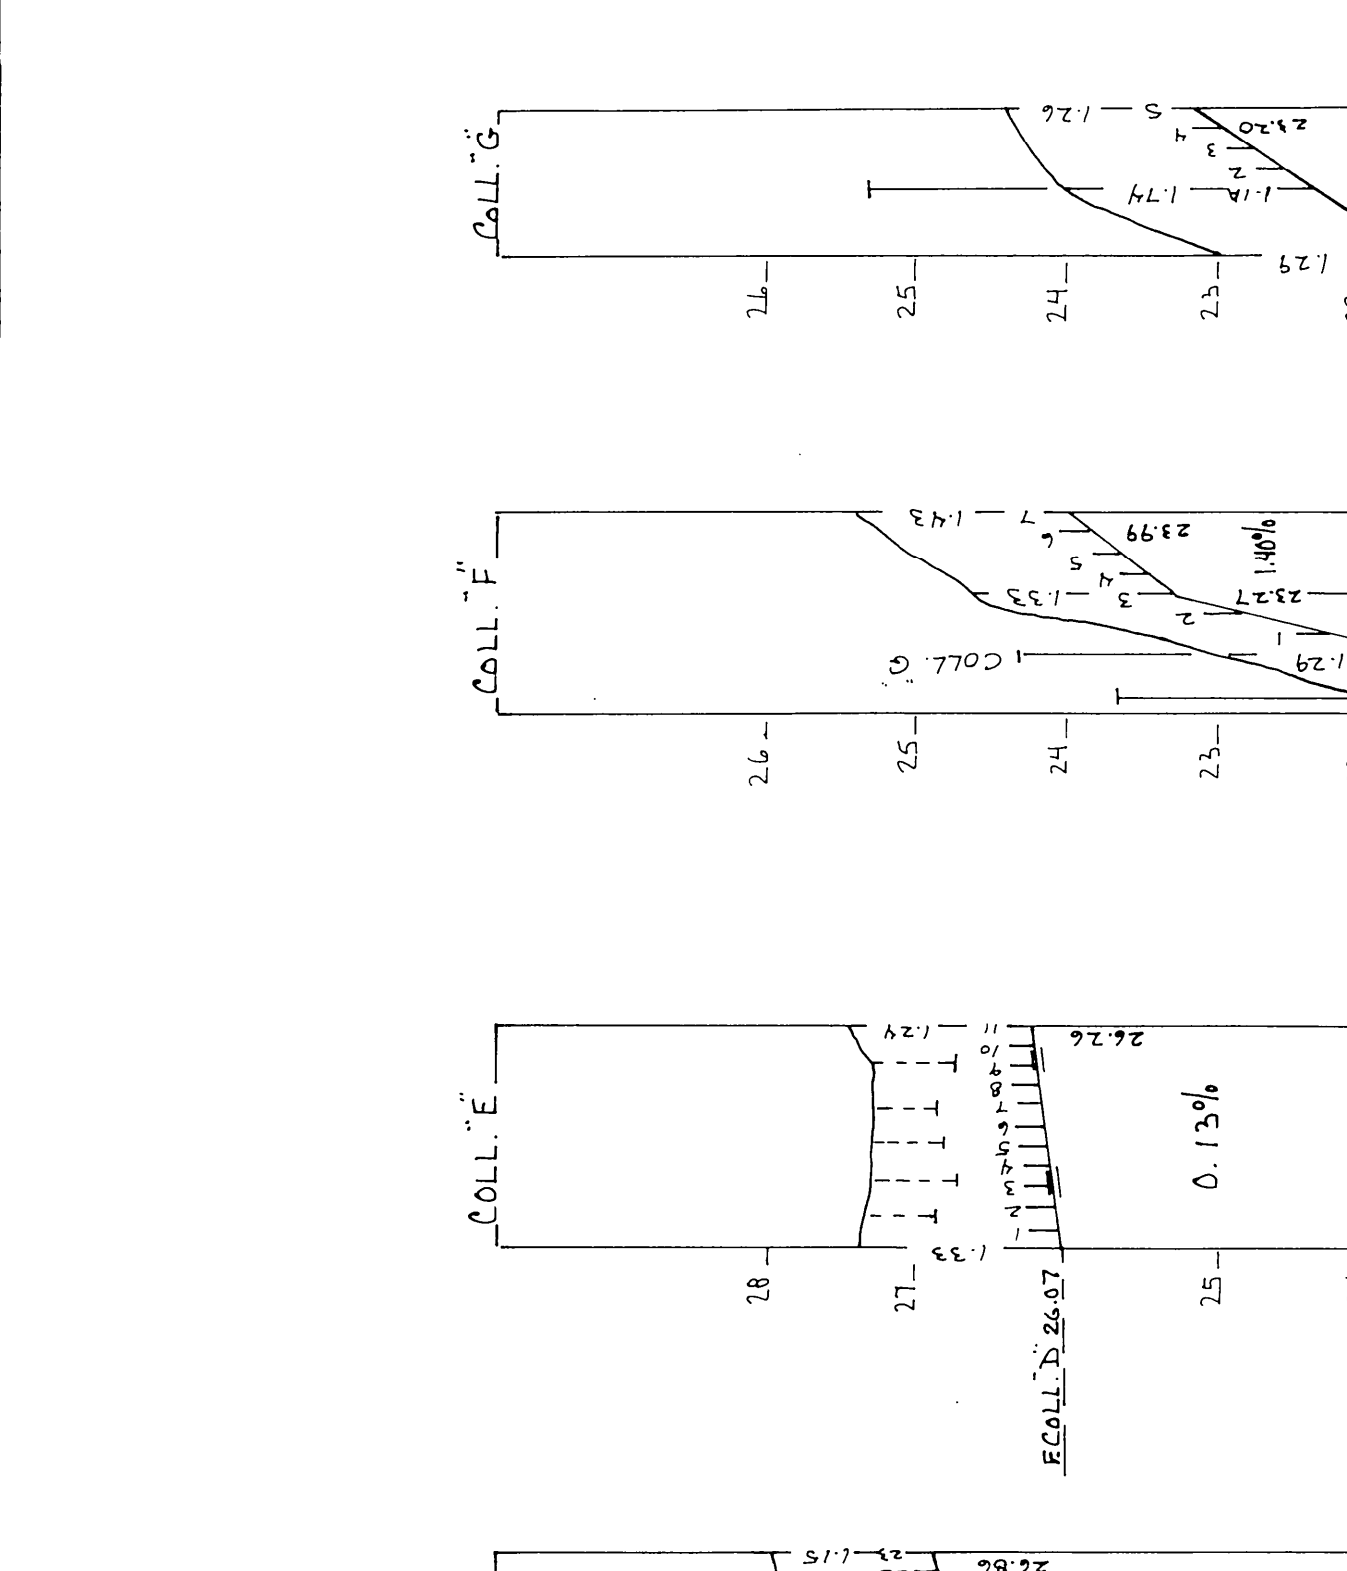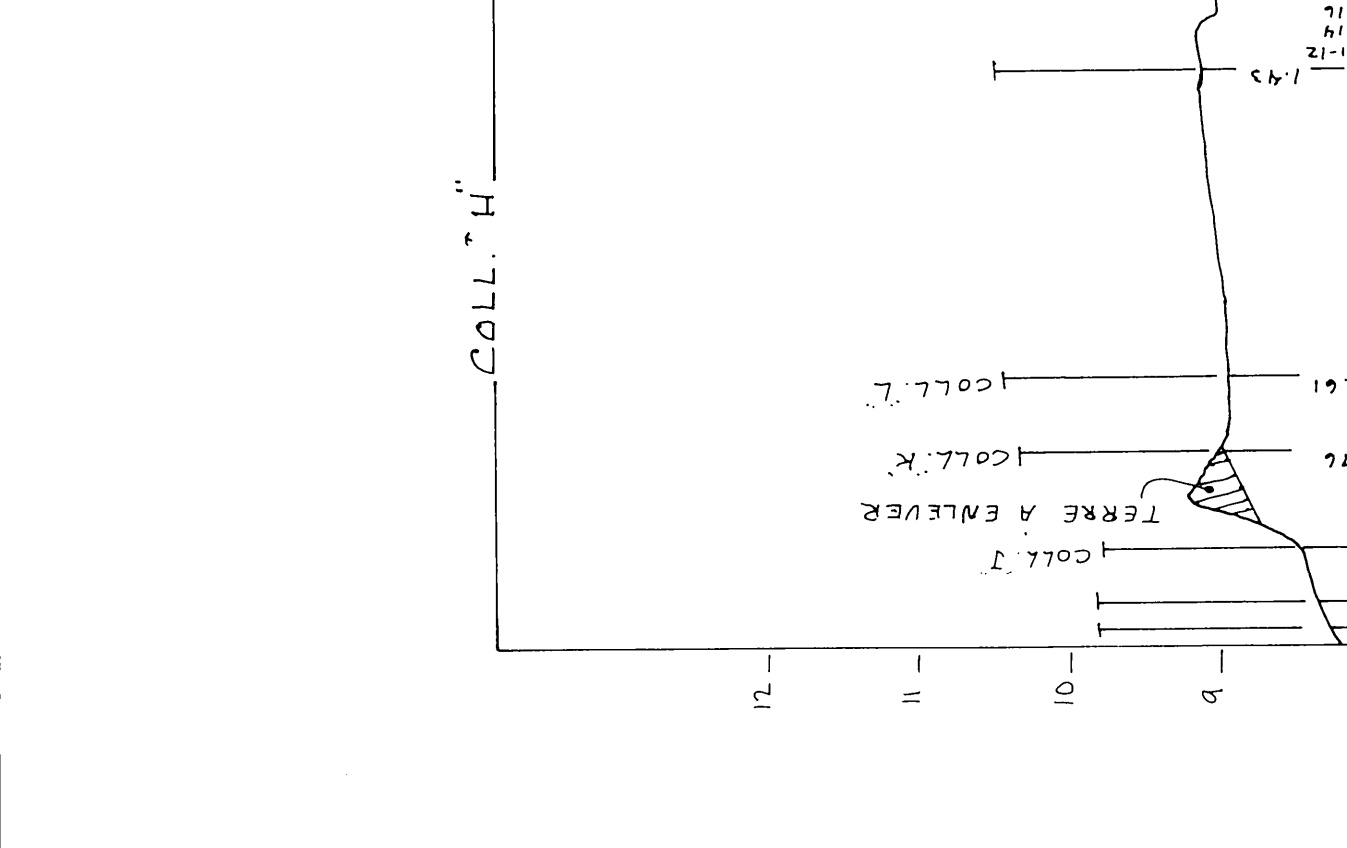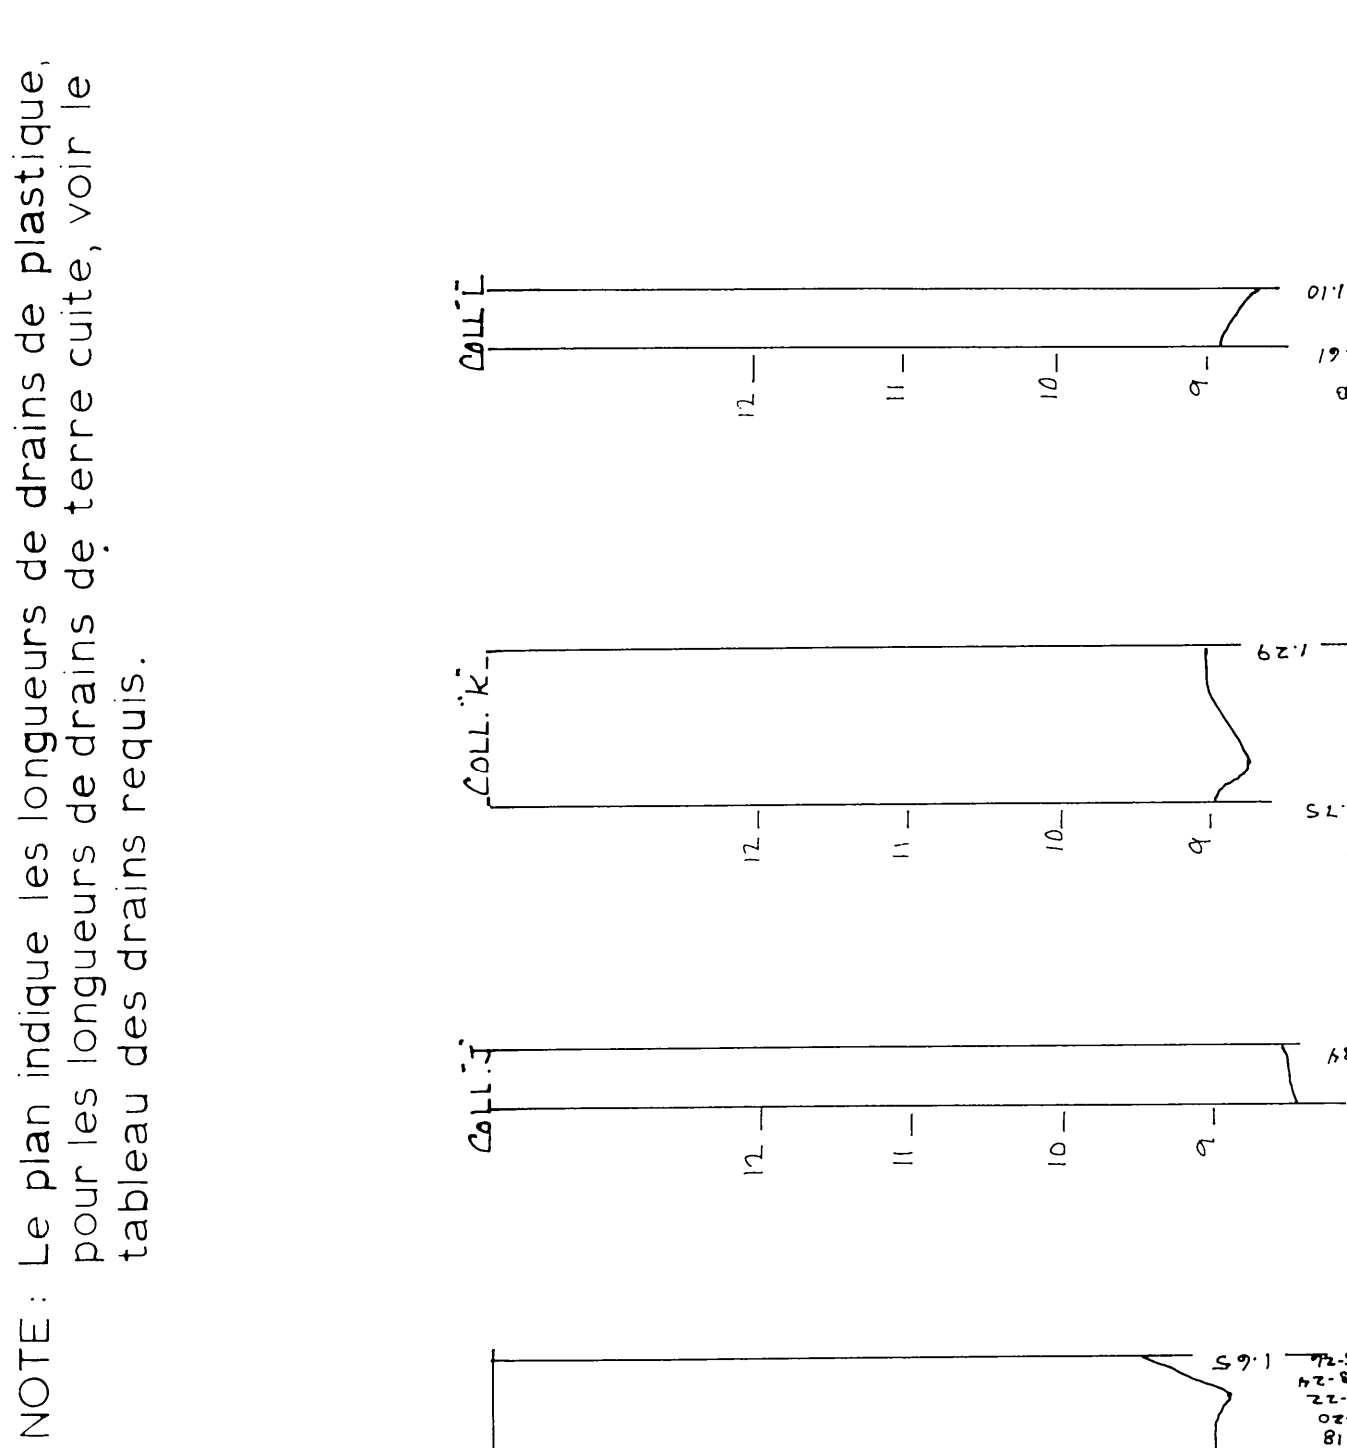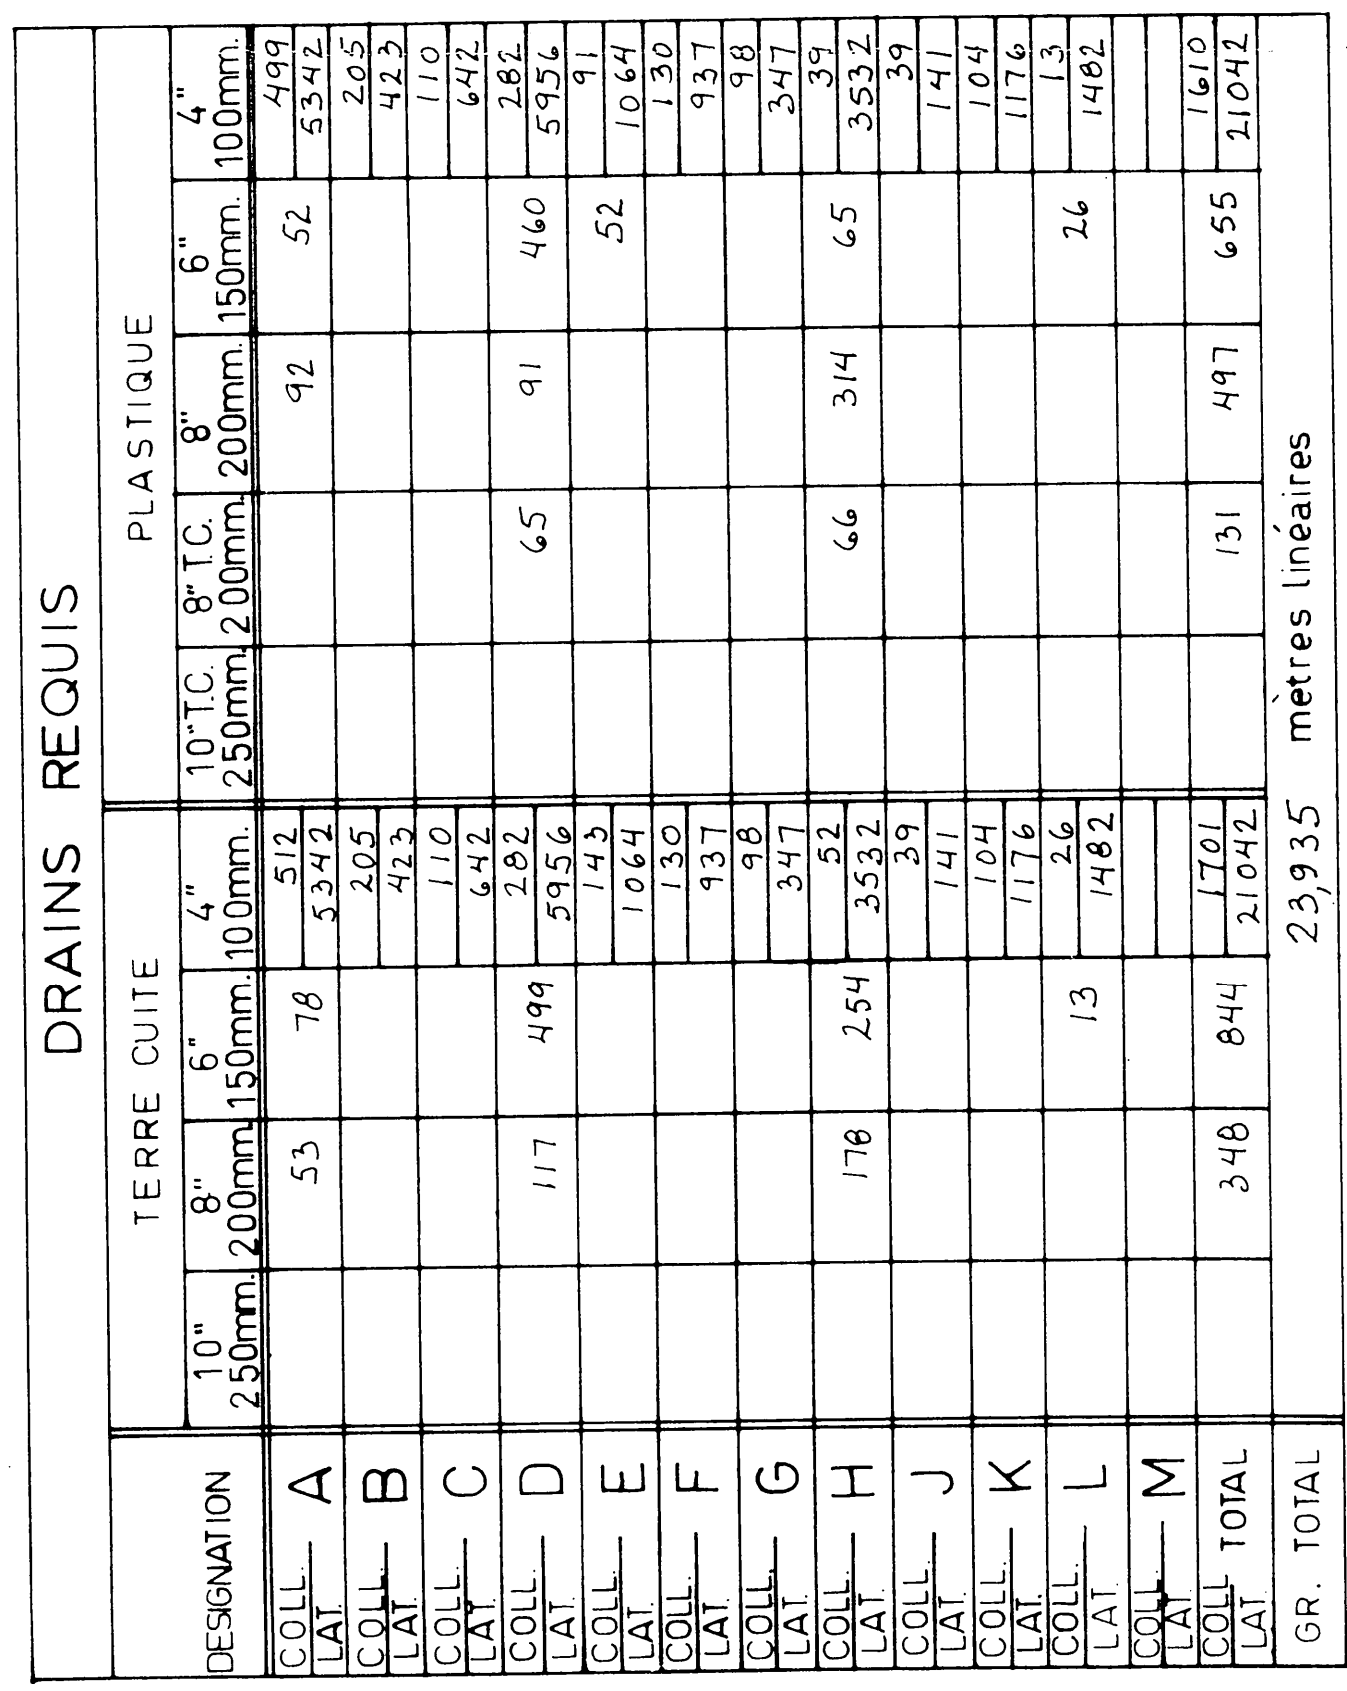

PLAN NO 5-H1R-05R-08 FEUILLE 1 DE 1
 MINISTERE DE L'AGRICULTURE DU QUEBEC
 SERVICE DE L'HYDRAULIQUE AGRICOLE
 DEPOSE LE 19-08-1979
 1985 FISET MARTIN