

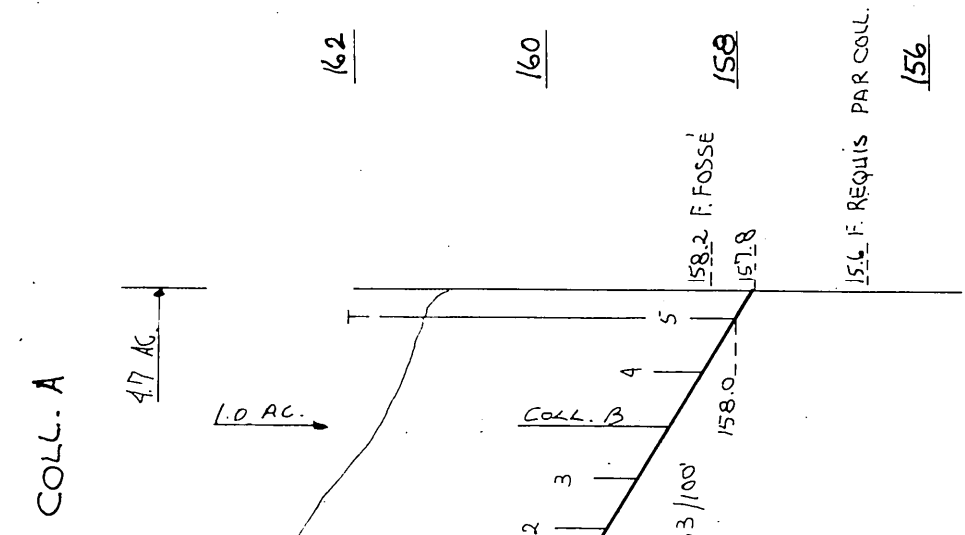
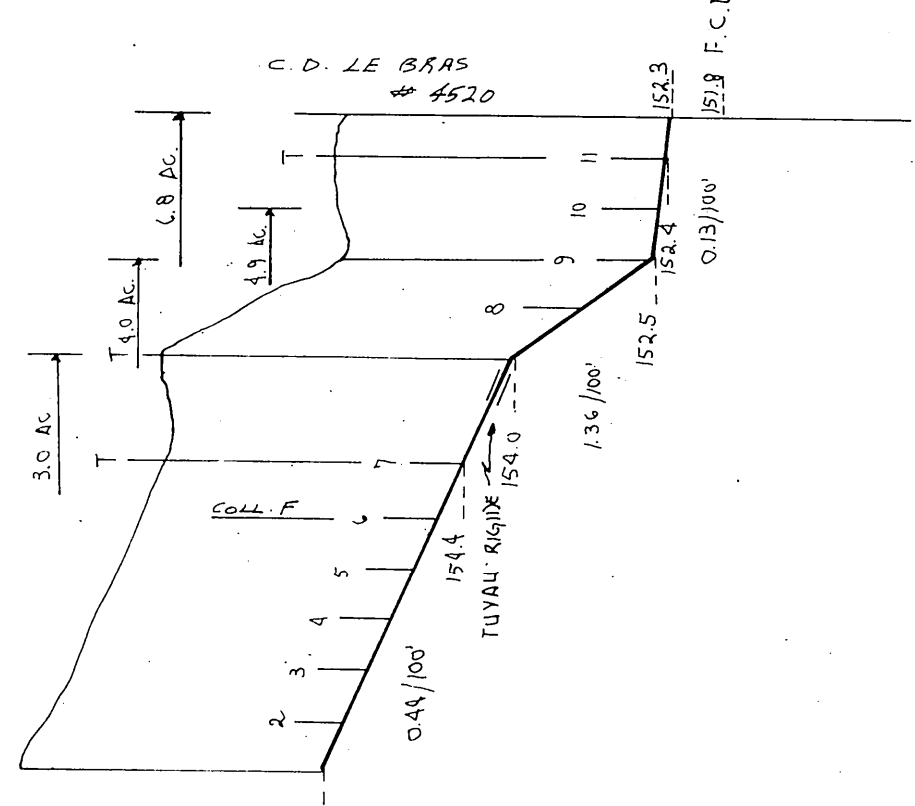
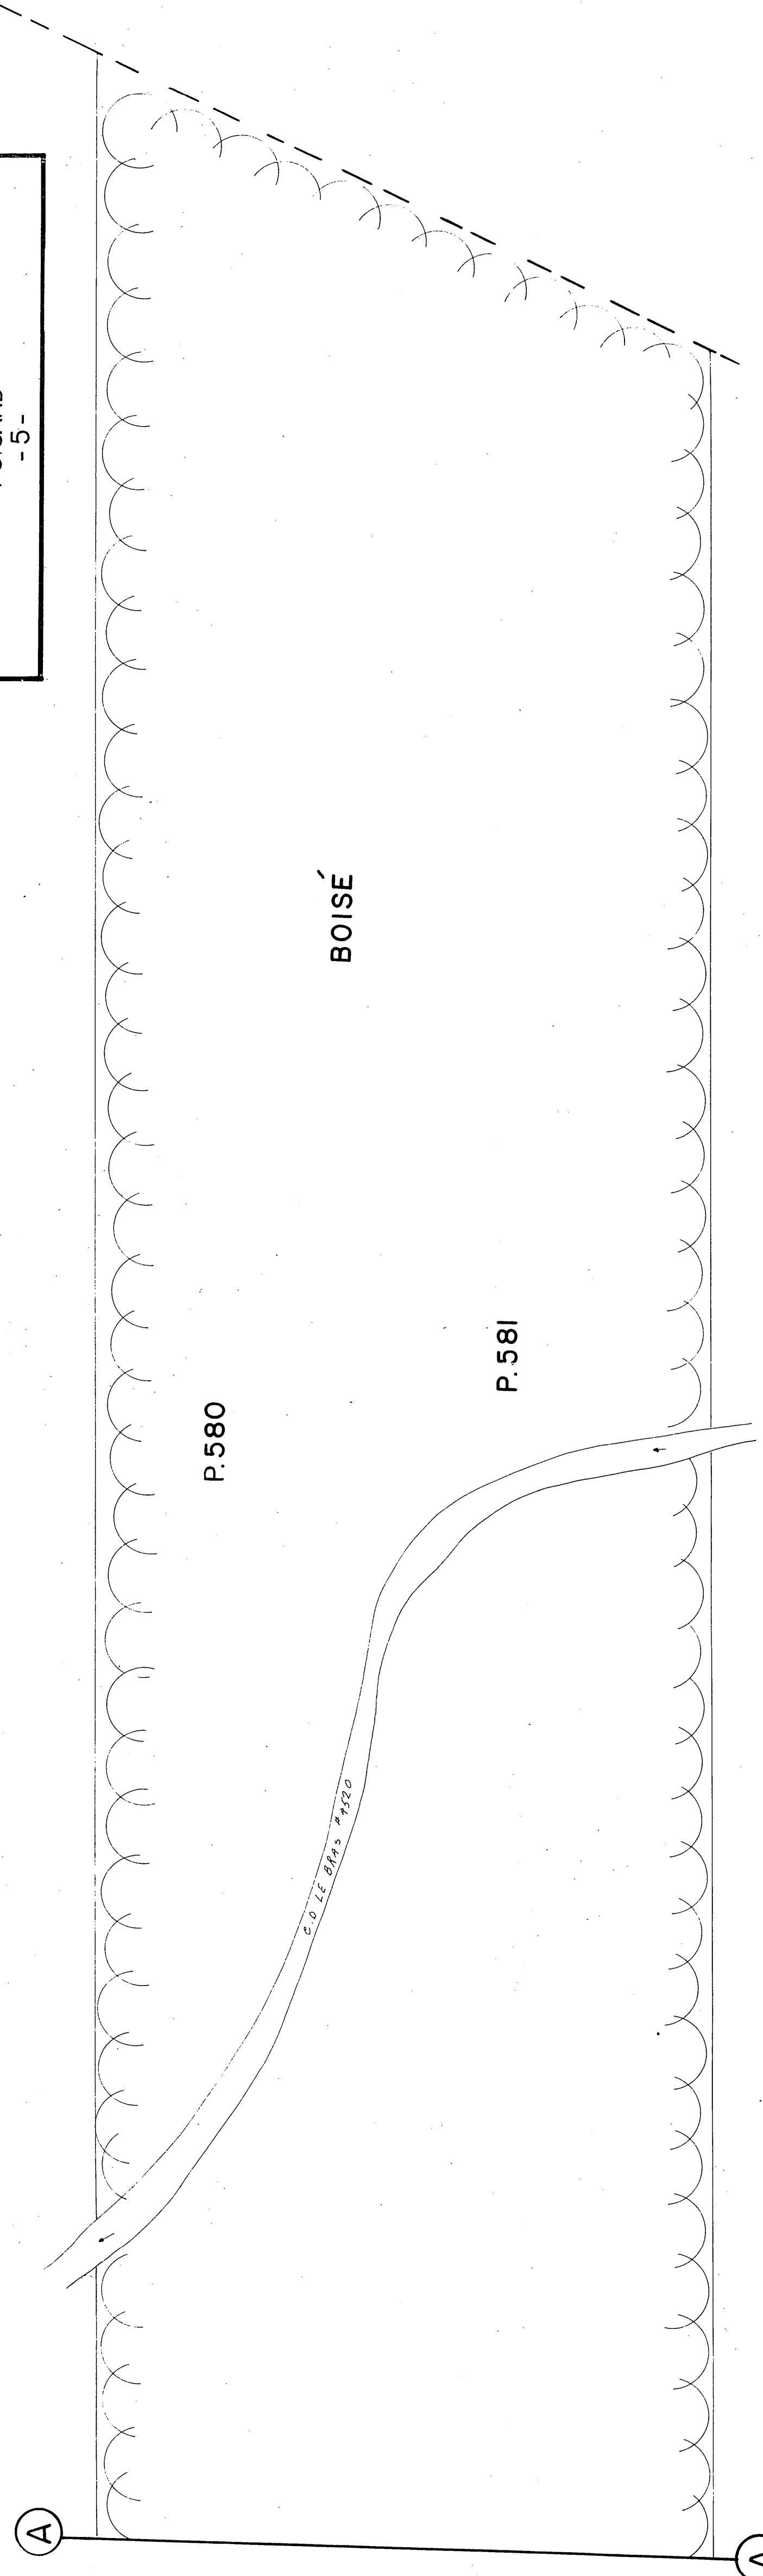
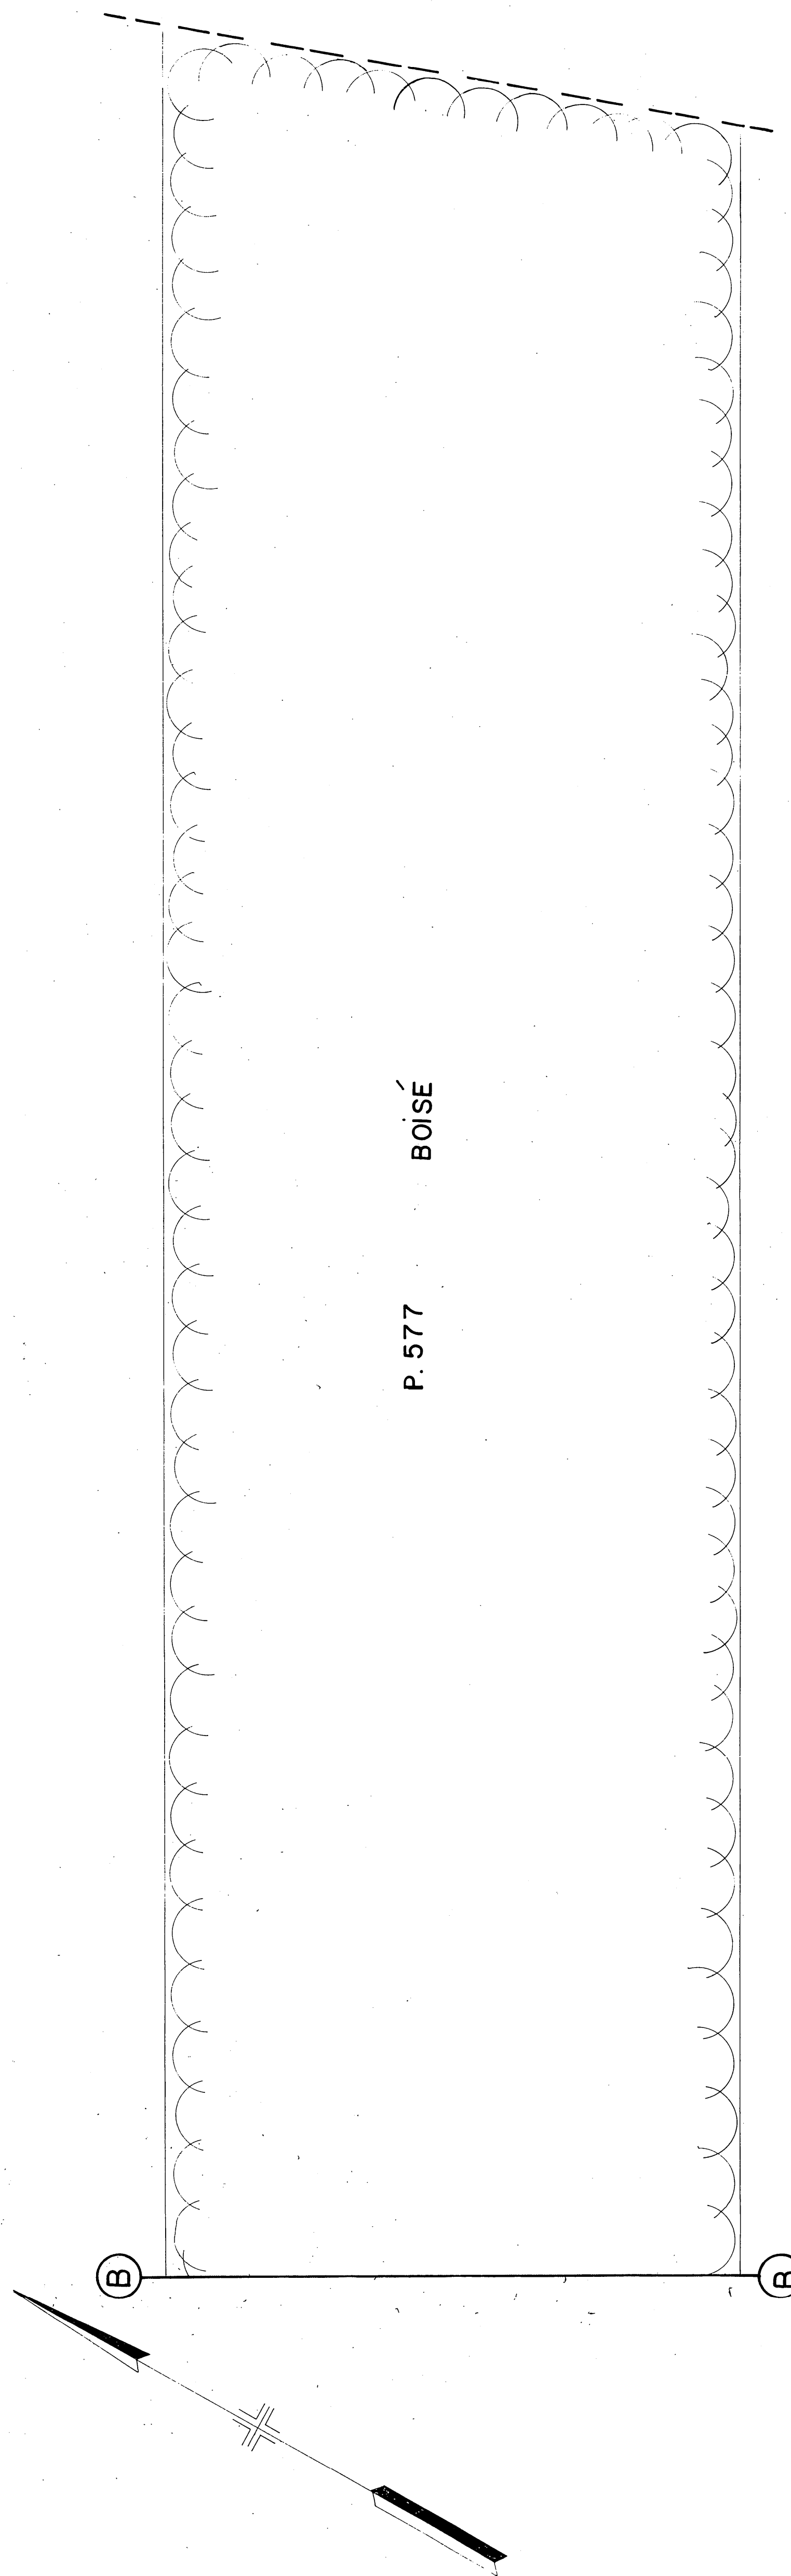
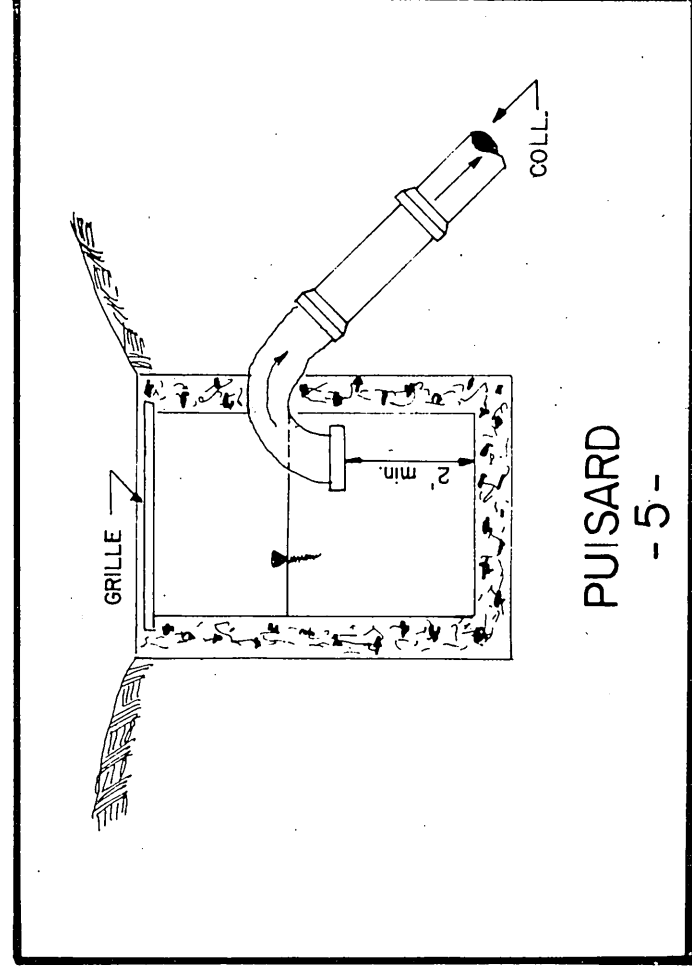
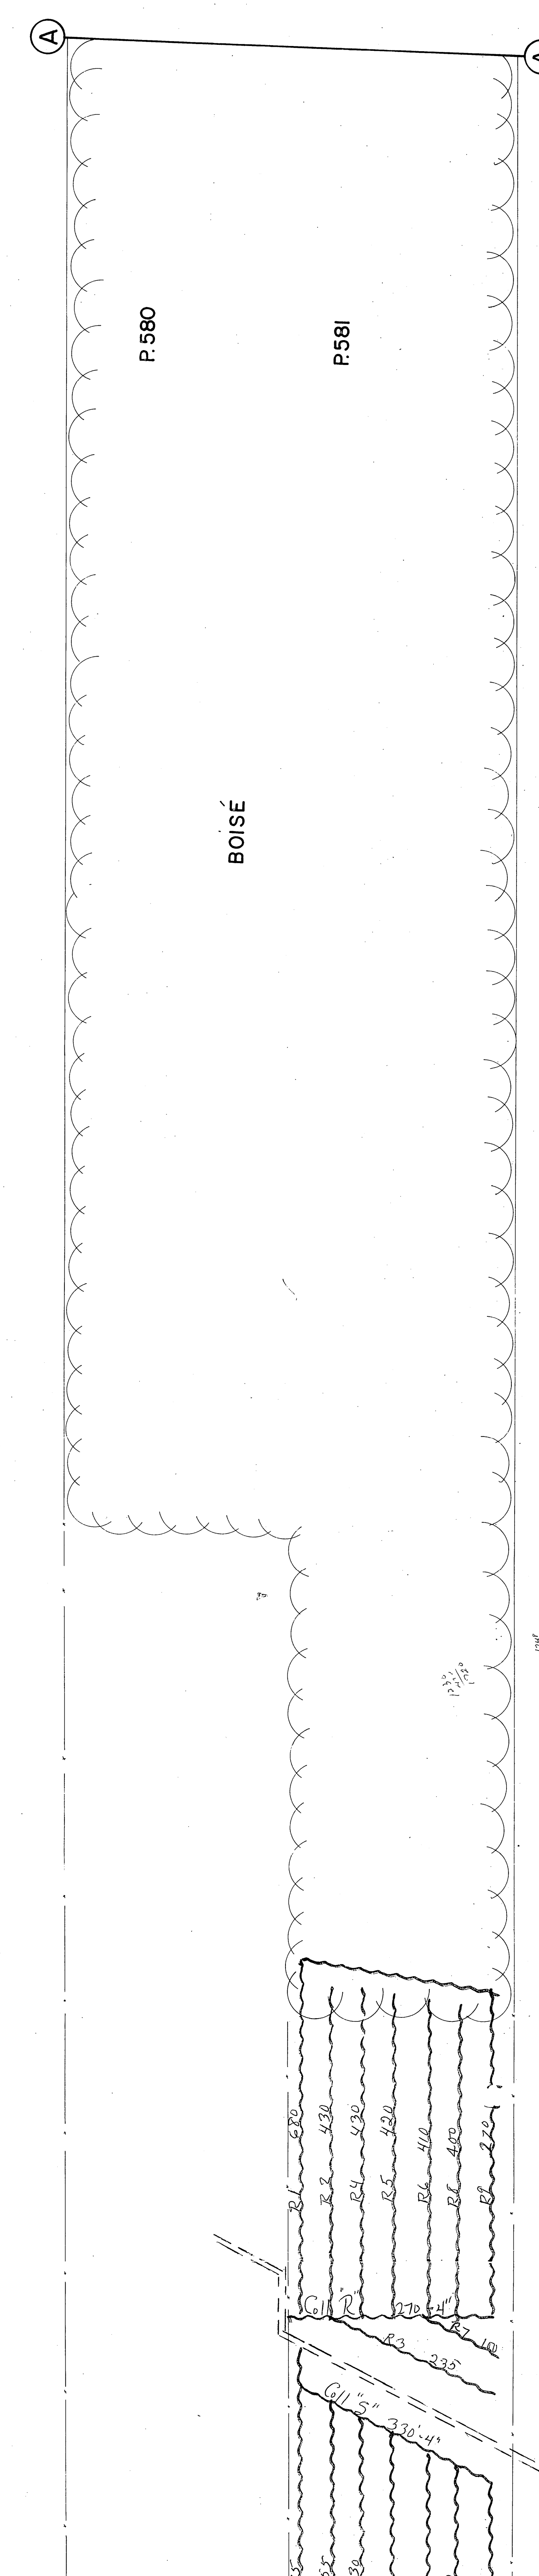




1979
TOTAL 8,740

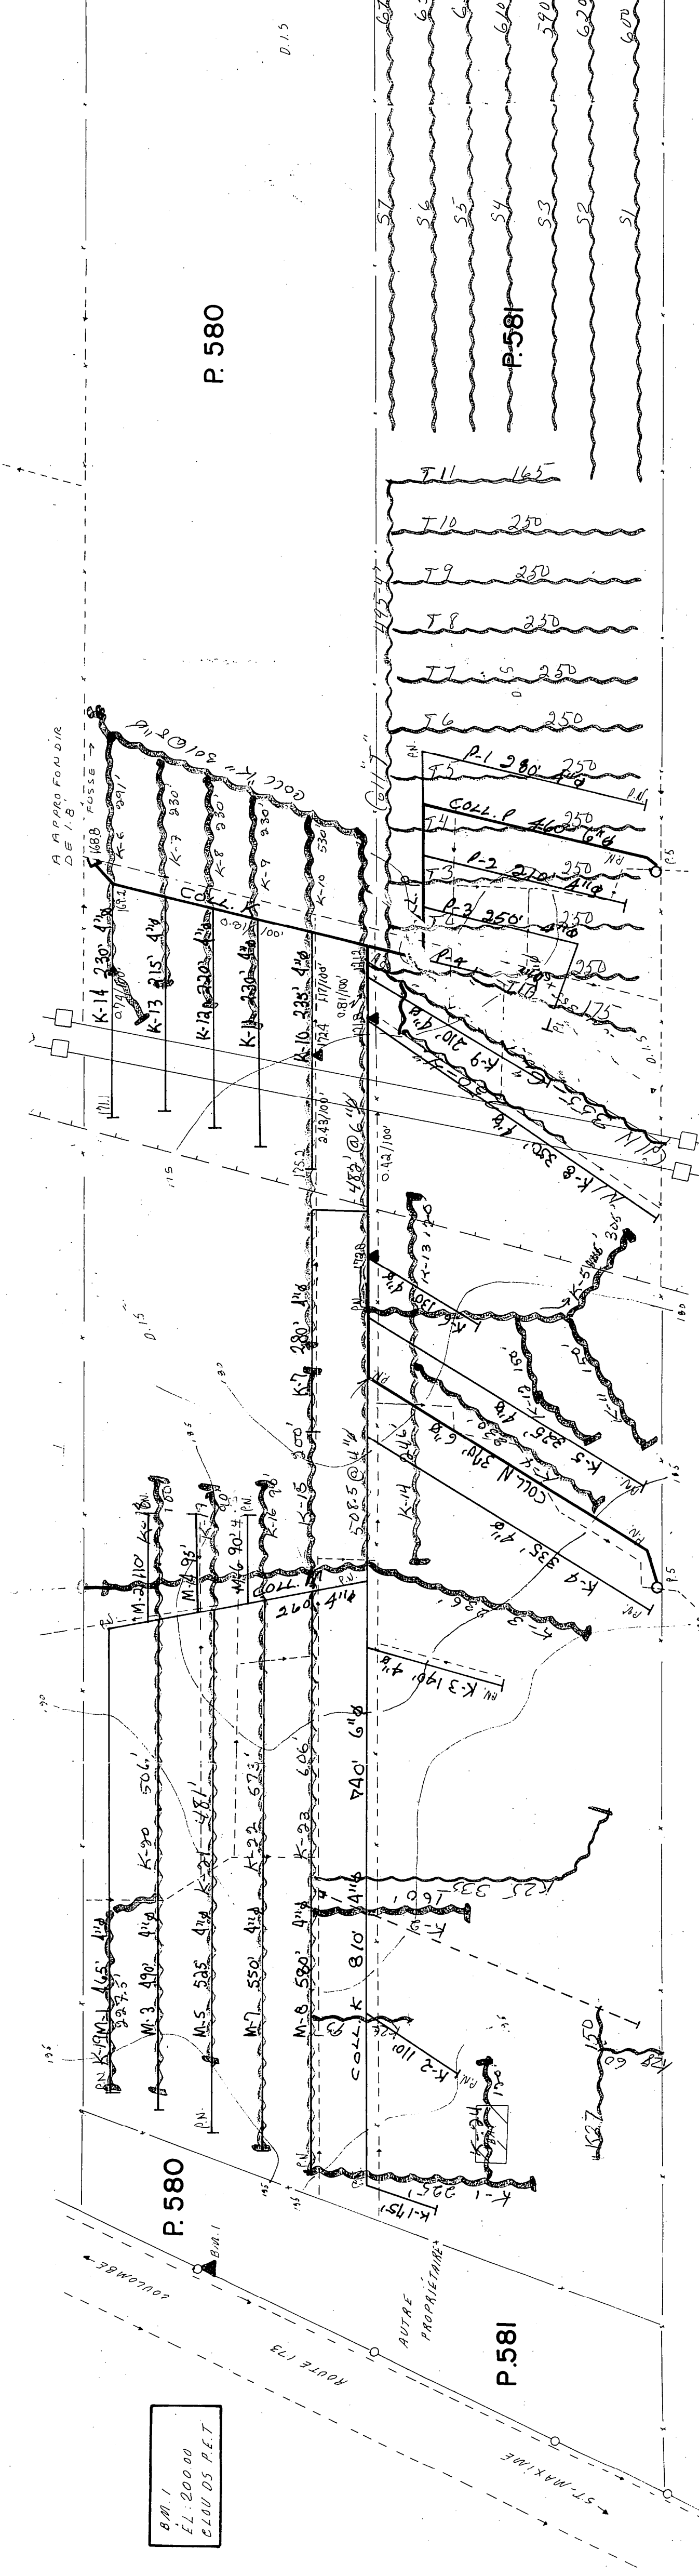

HOR. 1"=200'
VER. 1"=2'-0"

 

DESIGNATION	DRAINS	POTERIE	REDOUS	REVENUELINE
A	6"	6"	10"	6"
B	6"	6"	10"	6"
C	6"	6"	10"	6"
D	6"	6"	10"	6"
E	6"	6"	10"	6"
F	6"	6"	10"	6"
G	6"	6"	10"	6"
H	6"	6"	10"	6"
I	6"	6"	10"	6"
J	6"	6"	10"	6"
K	6"	6"	10"	6"
L	6"	6"	10"	6"
M	6"	6"	10"	6"
N	6"	6"	10"	6"
O	6"	6"	10"	6"
P	6"	6"	10"	6"
GRAND TOTAL	1720	2565	1720	2565

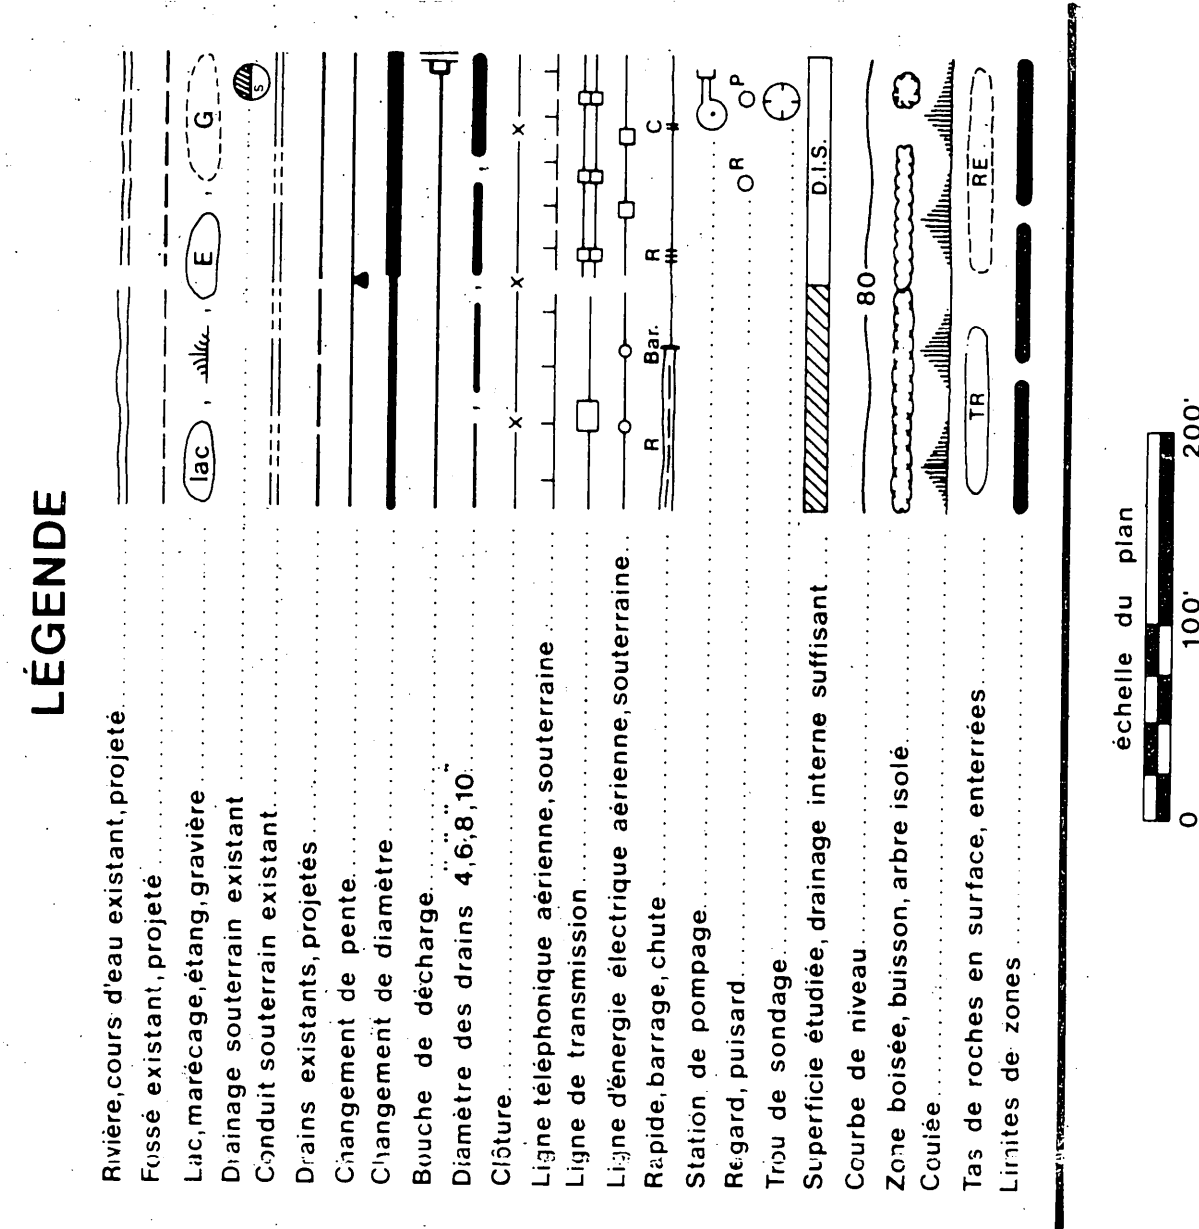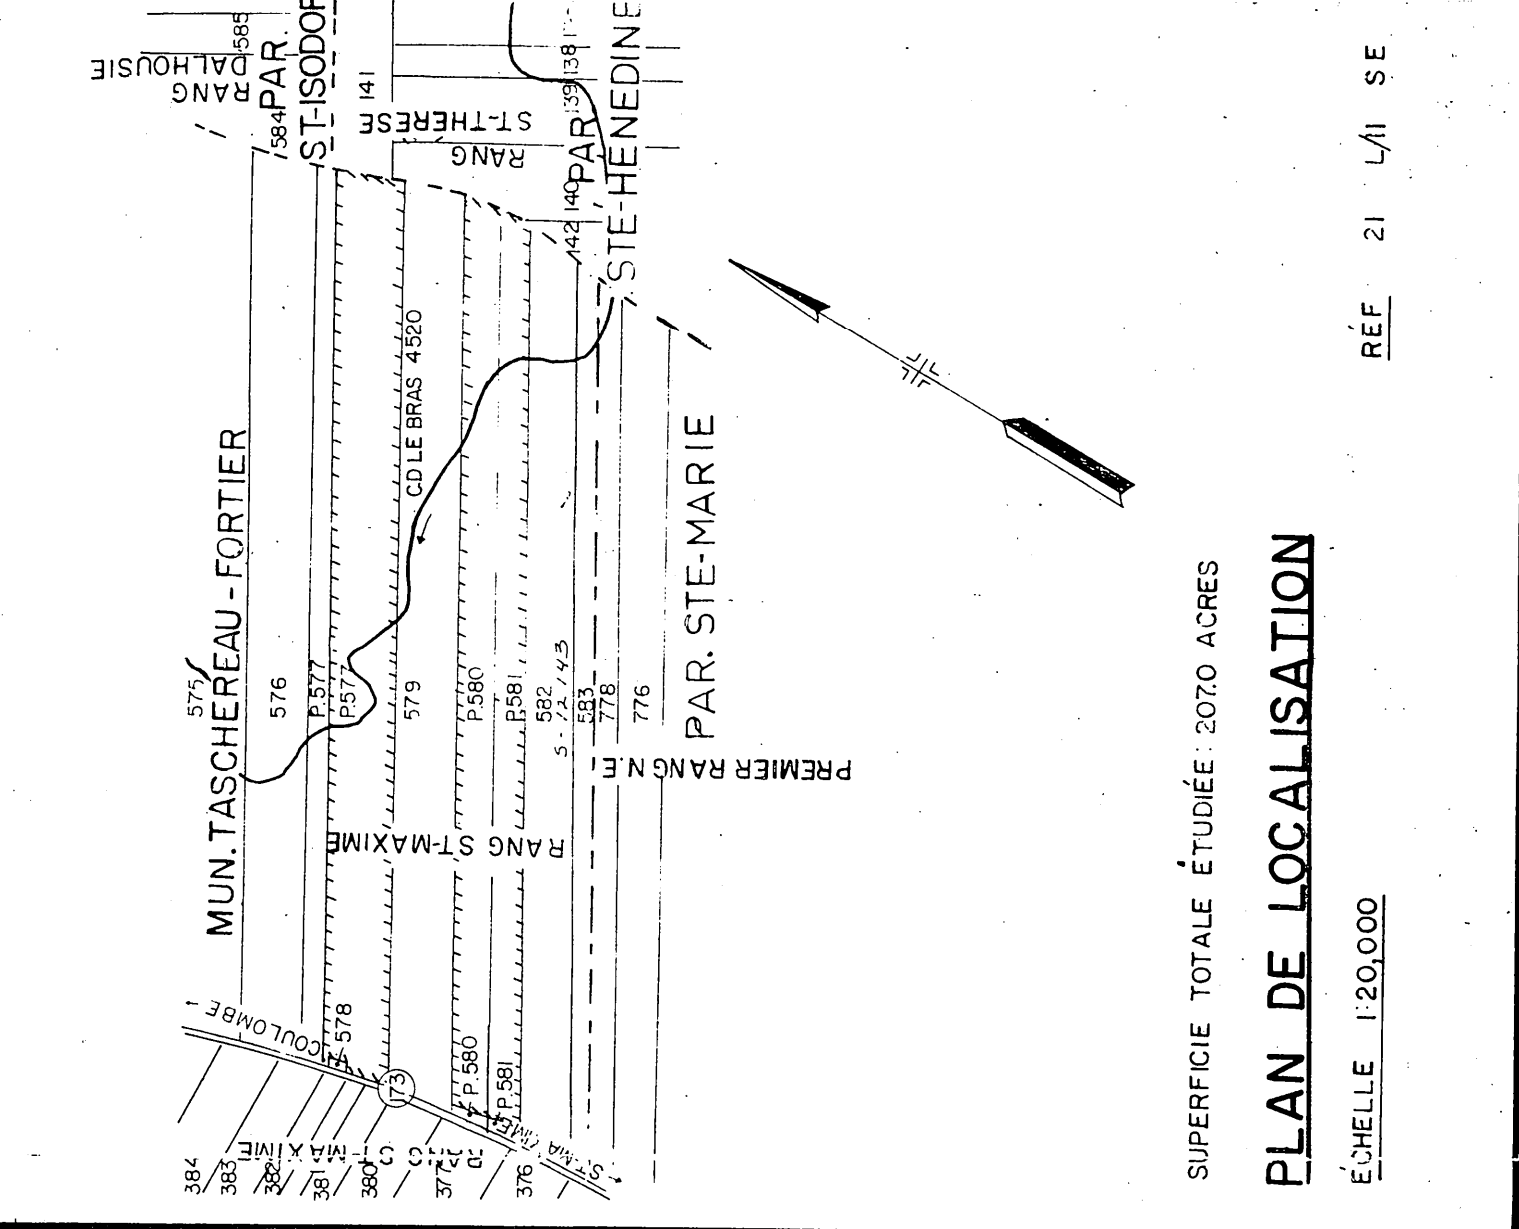

Goleau, deGuise & Associés
Montreal

PROJET PREPARE POUR LE COMPTE DU
MINISTRE DE L'AGRICULTURE
DU QUEBEC

Direction du Ministère de l'Agriculture
du Québec

DRAINAGE SOUTERRAIN
CLÉMENT GREGOIRE
LOT: P577, P580, P581
RANG: ST-MAXIME
MUNICIPALITE: LAKE CHARLES-FORTIER
COMTE MUNICIPAL: DOCKCHES
CIRCONSCRIPTION ELECTORALE: BEAUCE-NORD

PLAN No S-1224
APPROUVE POUR LE MINISTRE
LE 23/12/1979