



COLL D

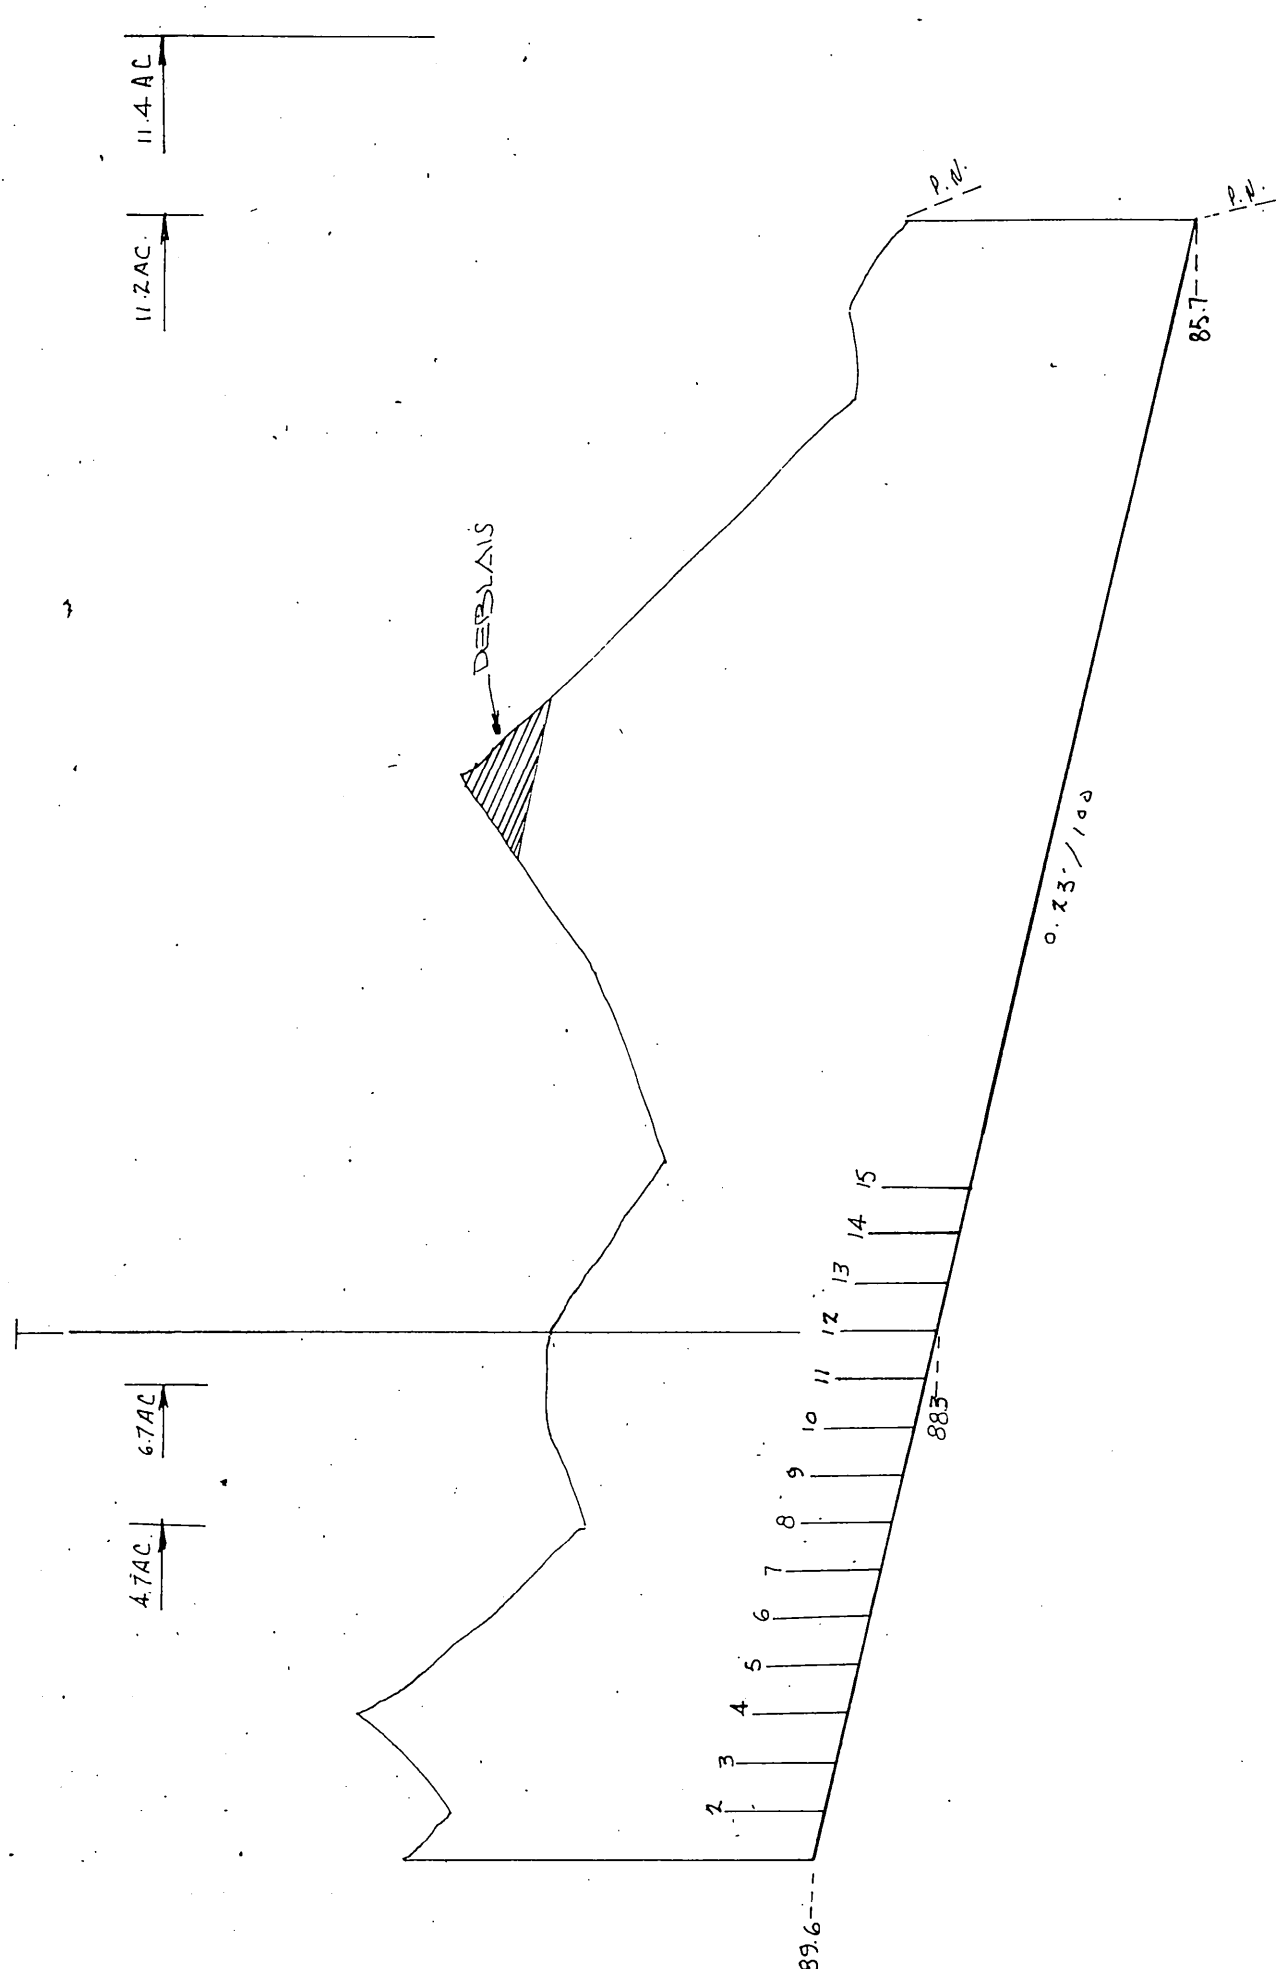

COLLE

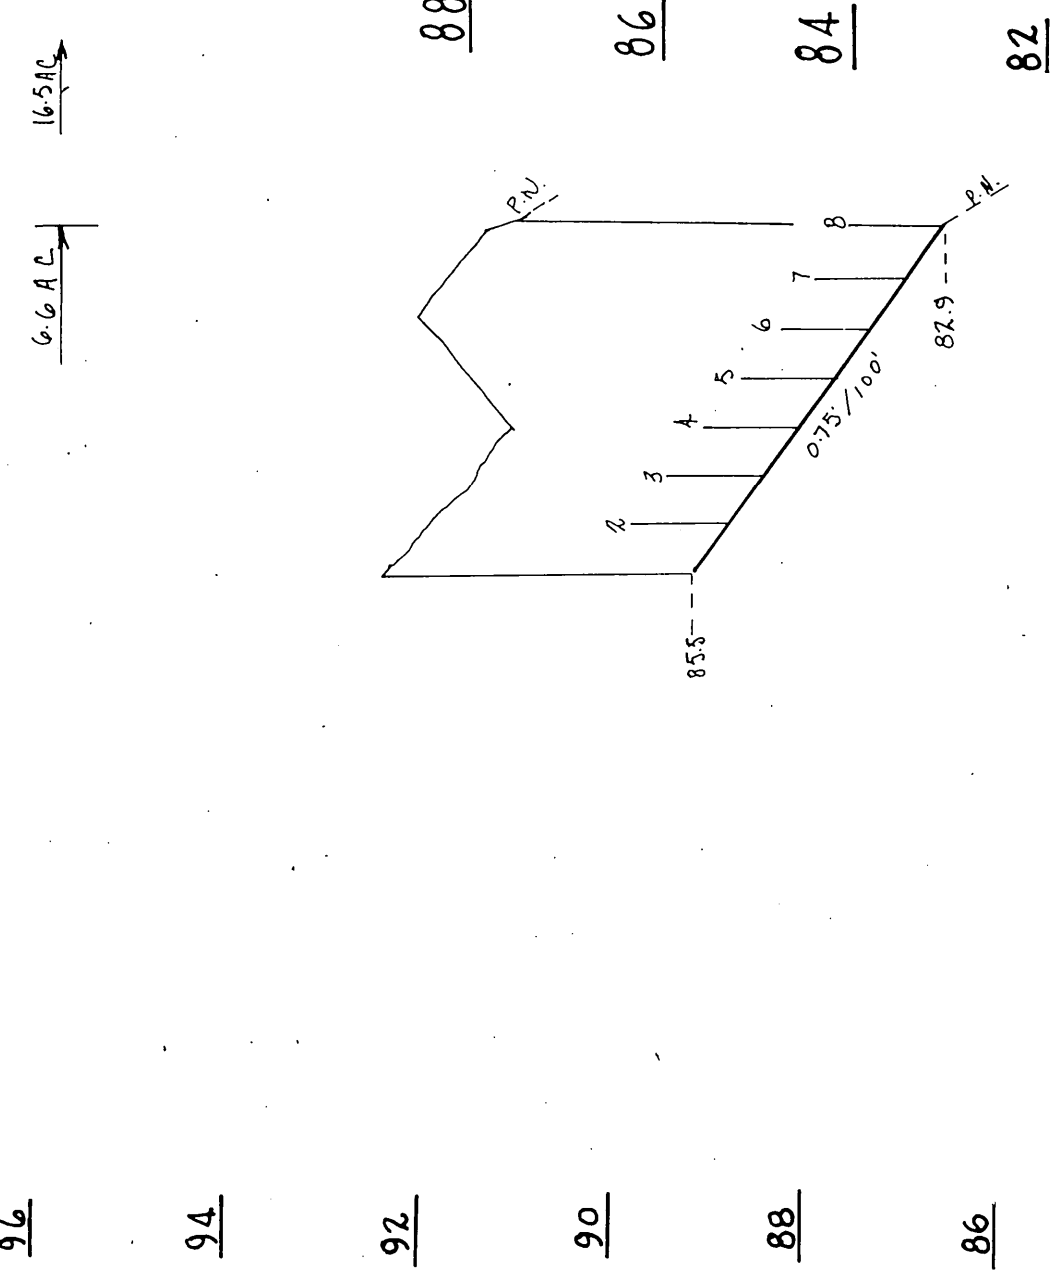

ÉCHELLES: HOR. 1"=200'
VER. 1"=2'-0"

1975
coll M 307'-4"
coll N 508'-4"
N-1 233'
N-2 233'
N-3 233'
N-4 239'
N-5 239'
Total 1830'

DÉSIGNATION	DRAINS REQUIS					POTRE			POLYÉTHYLENE		
	8"	6"	4"	10"	6"	8"	6"	4"	10"	6"	4"

SURFACE TOTALE ÉTUDE: 972 ACRES
PLAN DE LOCALISATION
ÉCHELLE: 1:20000

