


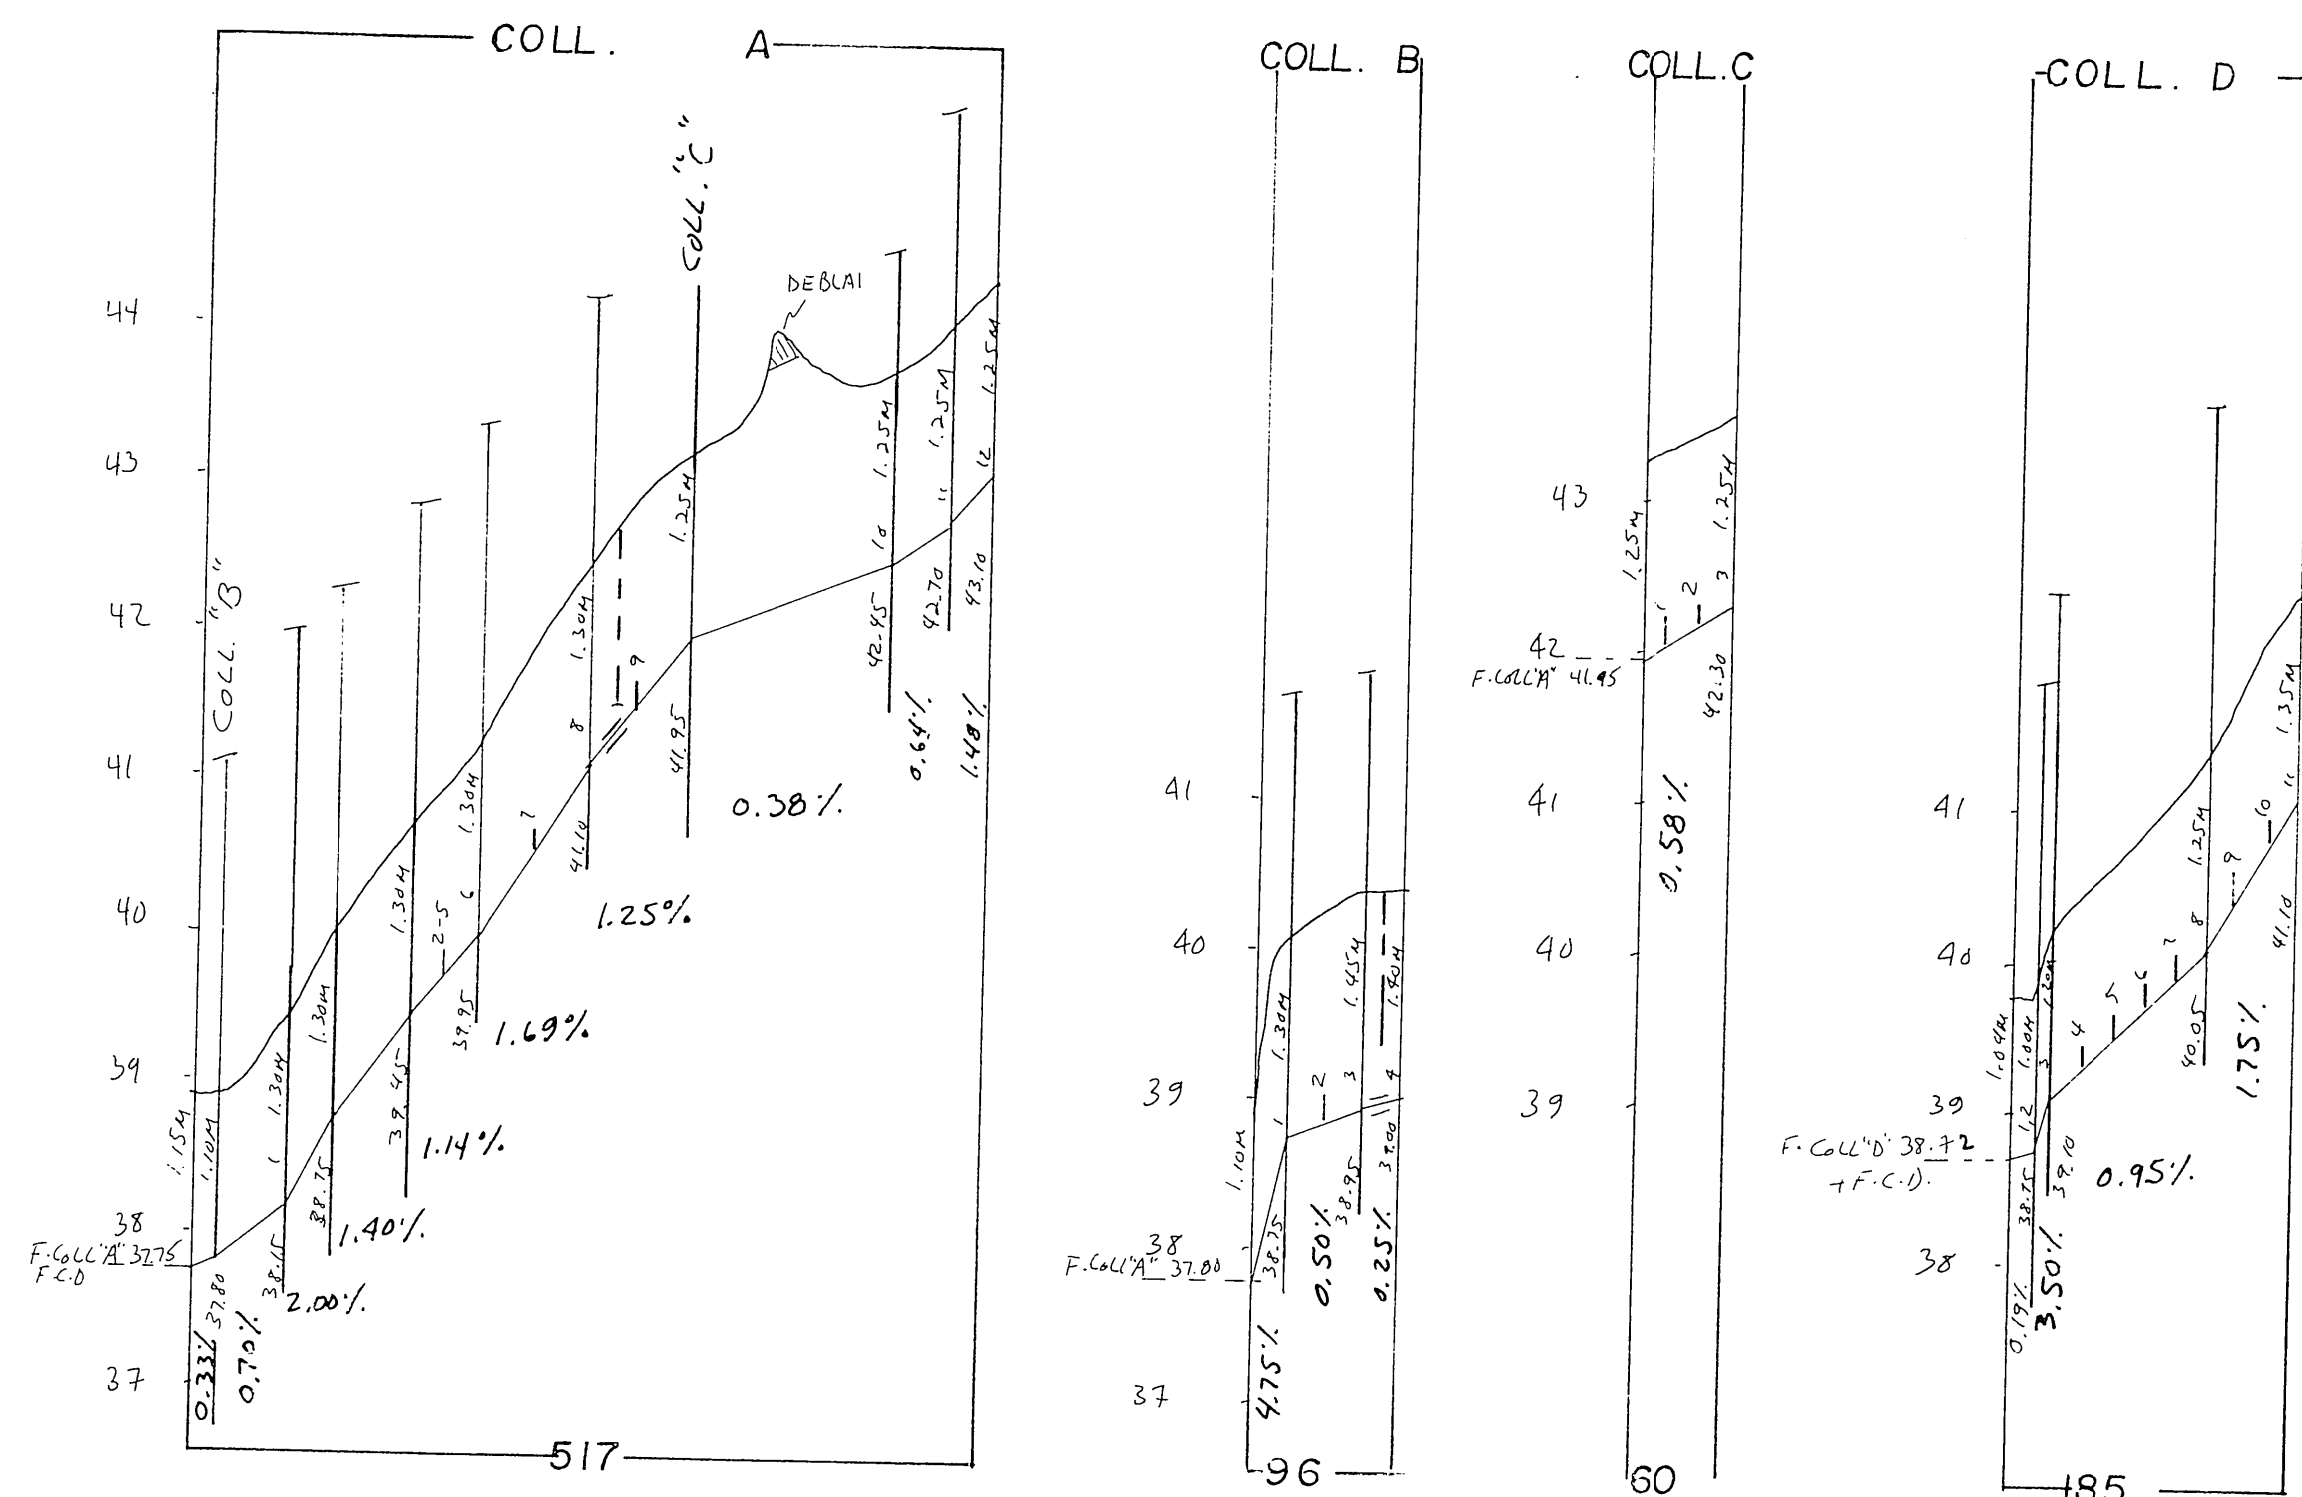

| DESIGNATION | ENROBÉS D'UN FILTRE |       |       |       | SANS FILTRE |       |       |       |
|-------------|---------------------|-------|-------|-------|-------------|-------|-------|-------|
|             | 10"                 | 8"    | 6"    | 4"    | 10"         | 8"    | 6"    | 4"    |
| COLL.       | 250mm               | 200mm | 150mm | 100mm | 250mm       | 200mm | 150mm | 100mm |
| LAT.        | 16                  | 169   | 136   | 786   |             |       | 130   | 432   |
| COLL.       | A                   | B     | C     | D     |             |       |       |       |
| LAT.        |                     |       |       | 96    |             |       |       | 66    |
| COLL.       | E                   | F     | G     | H     |             |       |       |       |
| LAT.        |                     |       |       | 695   |             |       |       | 60    |
| COLL.       | I                   | J     | K     | L     |             |       |       |       |
| LAT.        |                     |       |       | 169   |             |       |       | 1002  |
| COLL.       | M                   | N     | O     | P     |             |       |       |       |
| LAT.        |                     |       |       | 1097  |             |       |       |       |
| COLL.       | Q                   | R     | S     | T     |             |       |       |       |
| LAT.        |                     |       |       |       |             |       |       |       |
| COLL.       | U                   | V     | W     | X     |             |       |       |       |
| LAT.        |                     |       |       |       |             |       |       |       |
| COLL.       | Y                   | Z     | AA    | AB    |             |       |       |       |
| LAT.        |                     |       |       |       |             |       |       |       |
| COLL.       | AC                  | AD    | AE    | AF    |             |       |       |       |
| LAT.        |                     |       |       |       |             |       |       |       |
| COLL.       | AG                  | AH    | AI    | AJ    |             |       |       |       |
| LAT.        |                     |       |       |       |             |       |       |       |
| COLL.       | AK                  | AL    | AM    | AN    |             |       |       |       |
| LAT.        |                     |       |       |       |             |       |       |       |
| COLL.       | AO                  | AP    | AQ    | AR    |             |       |       |       |
| LAT.        |                     |       |       |       |             |       |       |       |
| COLL.       | AS                  | AT    | AU    | AV    |             |       |       |       |
| LAT.        |                     |       |       |       |             |       |       |       |
| COLL.       | AW                  | AX    | AY    | AZ    |             |       |       |       |
| LAT.        |                     |       |       |       |             |       |       |       |
| COLL.       | BA                  | BB    | BC    | BD    |             |       |       |       |
| LAT.        |                     |       |       |       |             |       |       |       |
| COLL.       | BE                  | BF    | BG    | BH    |             |       |       |       |
| LAT.        |                     |       |       |       |             |       |       |       |
| COLL.       | BI                  | BJ    | BK    | BL    |             |       |       |       |
| LAT.        |                     |       |       |       |             |       |       |       |
| COLL.       | BM                  | BN    | BO    | BP    |             |       |       |       |
| LAT.        |                     |       |       |       |             |       |       |       |
| COLL.       | BQ                  | BR    | BS    | BT    |             |       |       |       |
| LAT.        |                     |       |       |       |             |       |       |       |
| COLL.       | BU                  | BV    | BW    | BX    |             |       |       |       |
| LAT.        |                     |       |       |       |             |       |       |       |
| COLL.       | BY                  | BZ    | CA    | CB    |             |       |       |       |
| LAT.        |                     |       |       |       |             |       |       |       |
| COLL.       | CC                  | CD    | CE    | CF    |             |       |       |       |
| LAT.        |                     |       |       |       |             |       |       |       |
| COLL.       | CG                  | CH    | CI    | CJ    |             |       |       |       |
| LAT.        |                     |       |       |       |             |       |       |       |
| COLL.       | CK                  | CL    | CM    | CN    |             |       |       |       |
| LAT.        |                     |       |       |       |             |       |       |       |
| COLL.       | CO                  | CP    | CQ    | CR    |             |       |       |       |
| LAT.        |                     |       |       |       |             |       |       |       |
| COLL.       | CS                  | CT    | CU    | CV    |             |       |       |       |
| LAT.        |                     |       |       |       |             |       |       |       |
| COLL.       | CG                  | CH    | CI    | CJ    |             |       |       |       |
| LAT.        |                     |       |       |       |             |       |       |       |
|             |                     |       |       |       |             |       |       |       |