



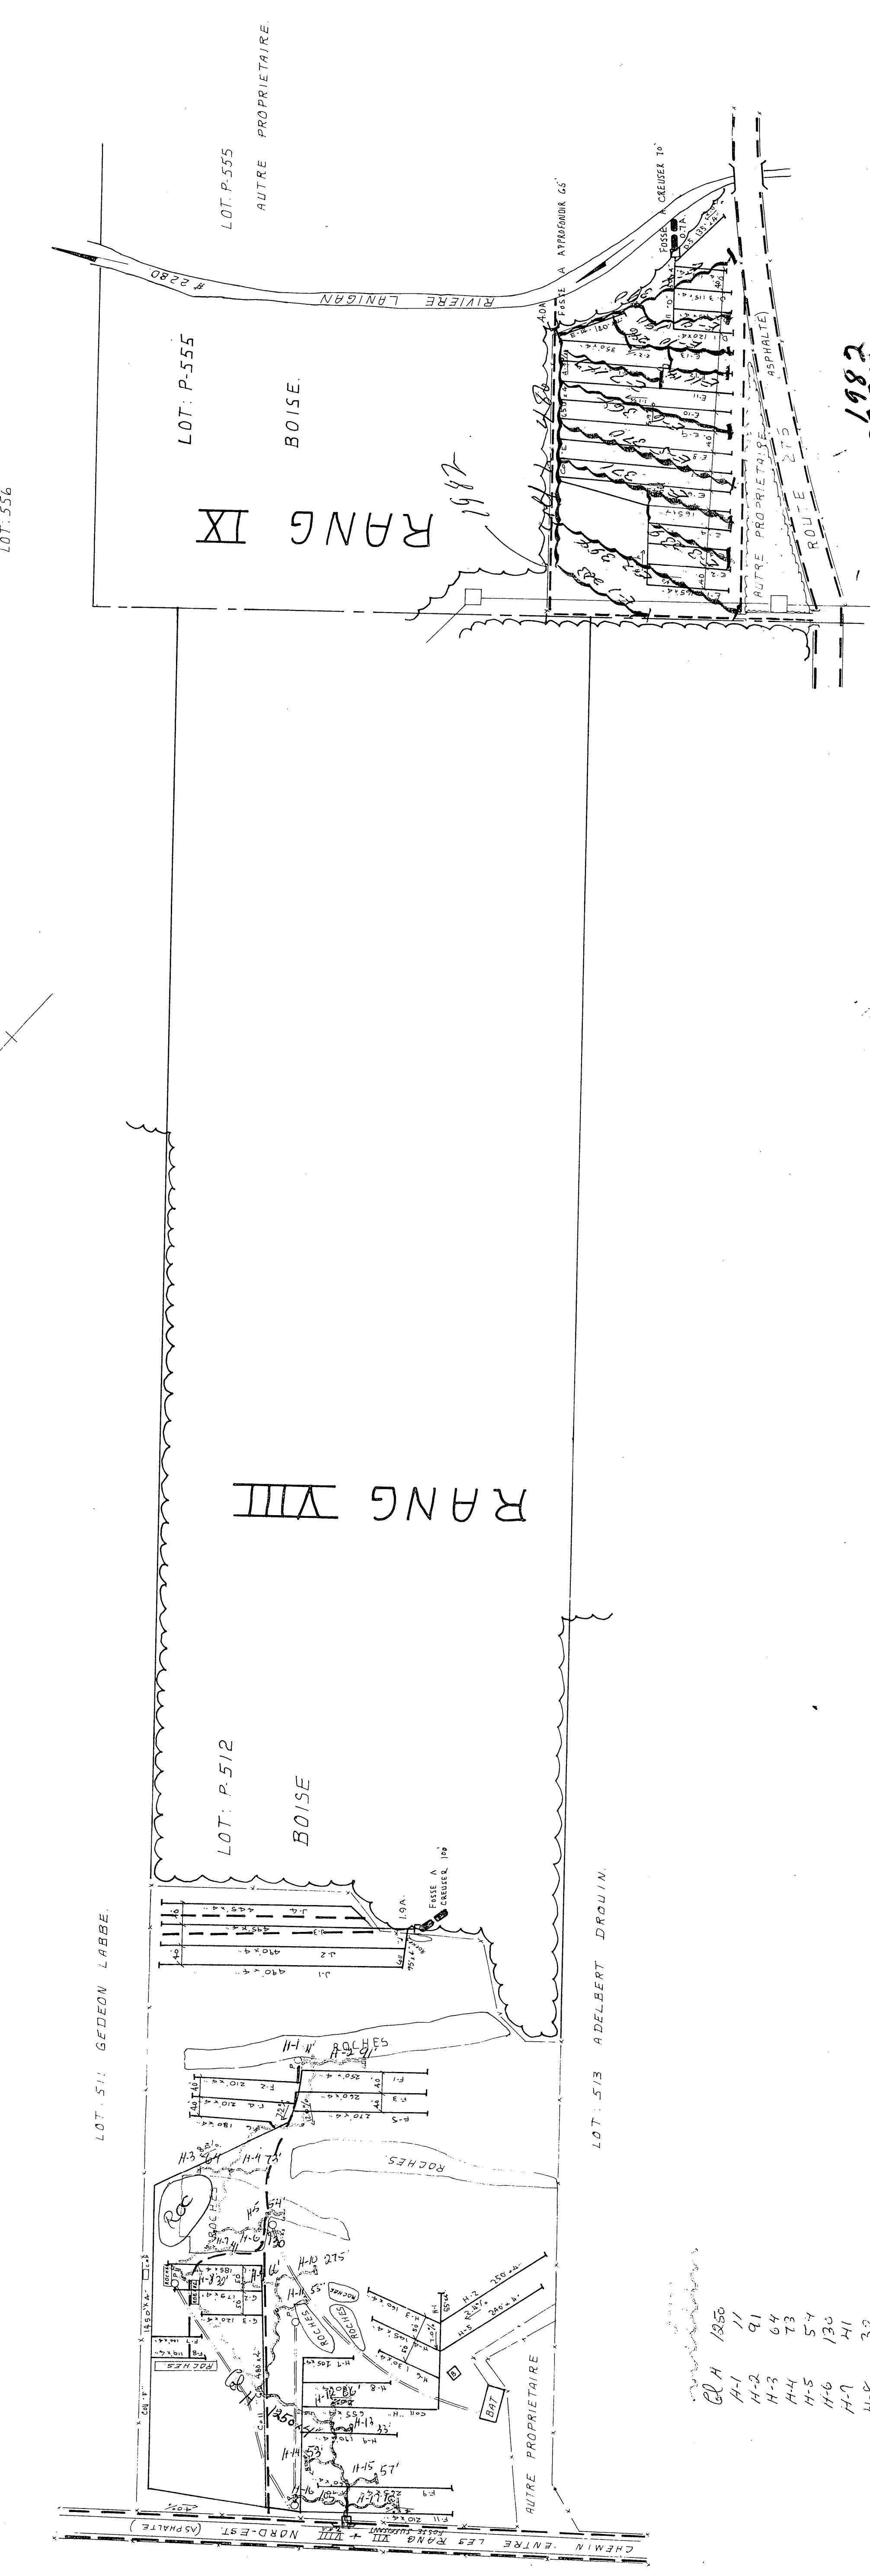

1982
21/8/82

PROFONDEUR MINIMUM DES VERTICES: 30 POUCES

DESIGNATION	DRAINS		REQUIS (en pi.)		TUYAUX EN MATIERE PLASTIQUE	
	TUYAUX EN TERRE CUITE					
	DIAMETRE	(en pi.)	DIAMETRE	(en pi.)	DIAMETRE	(en pi.)
COLL.	10	8	6	4	10	8

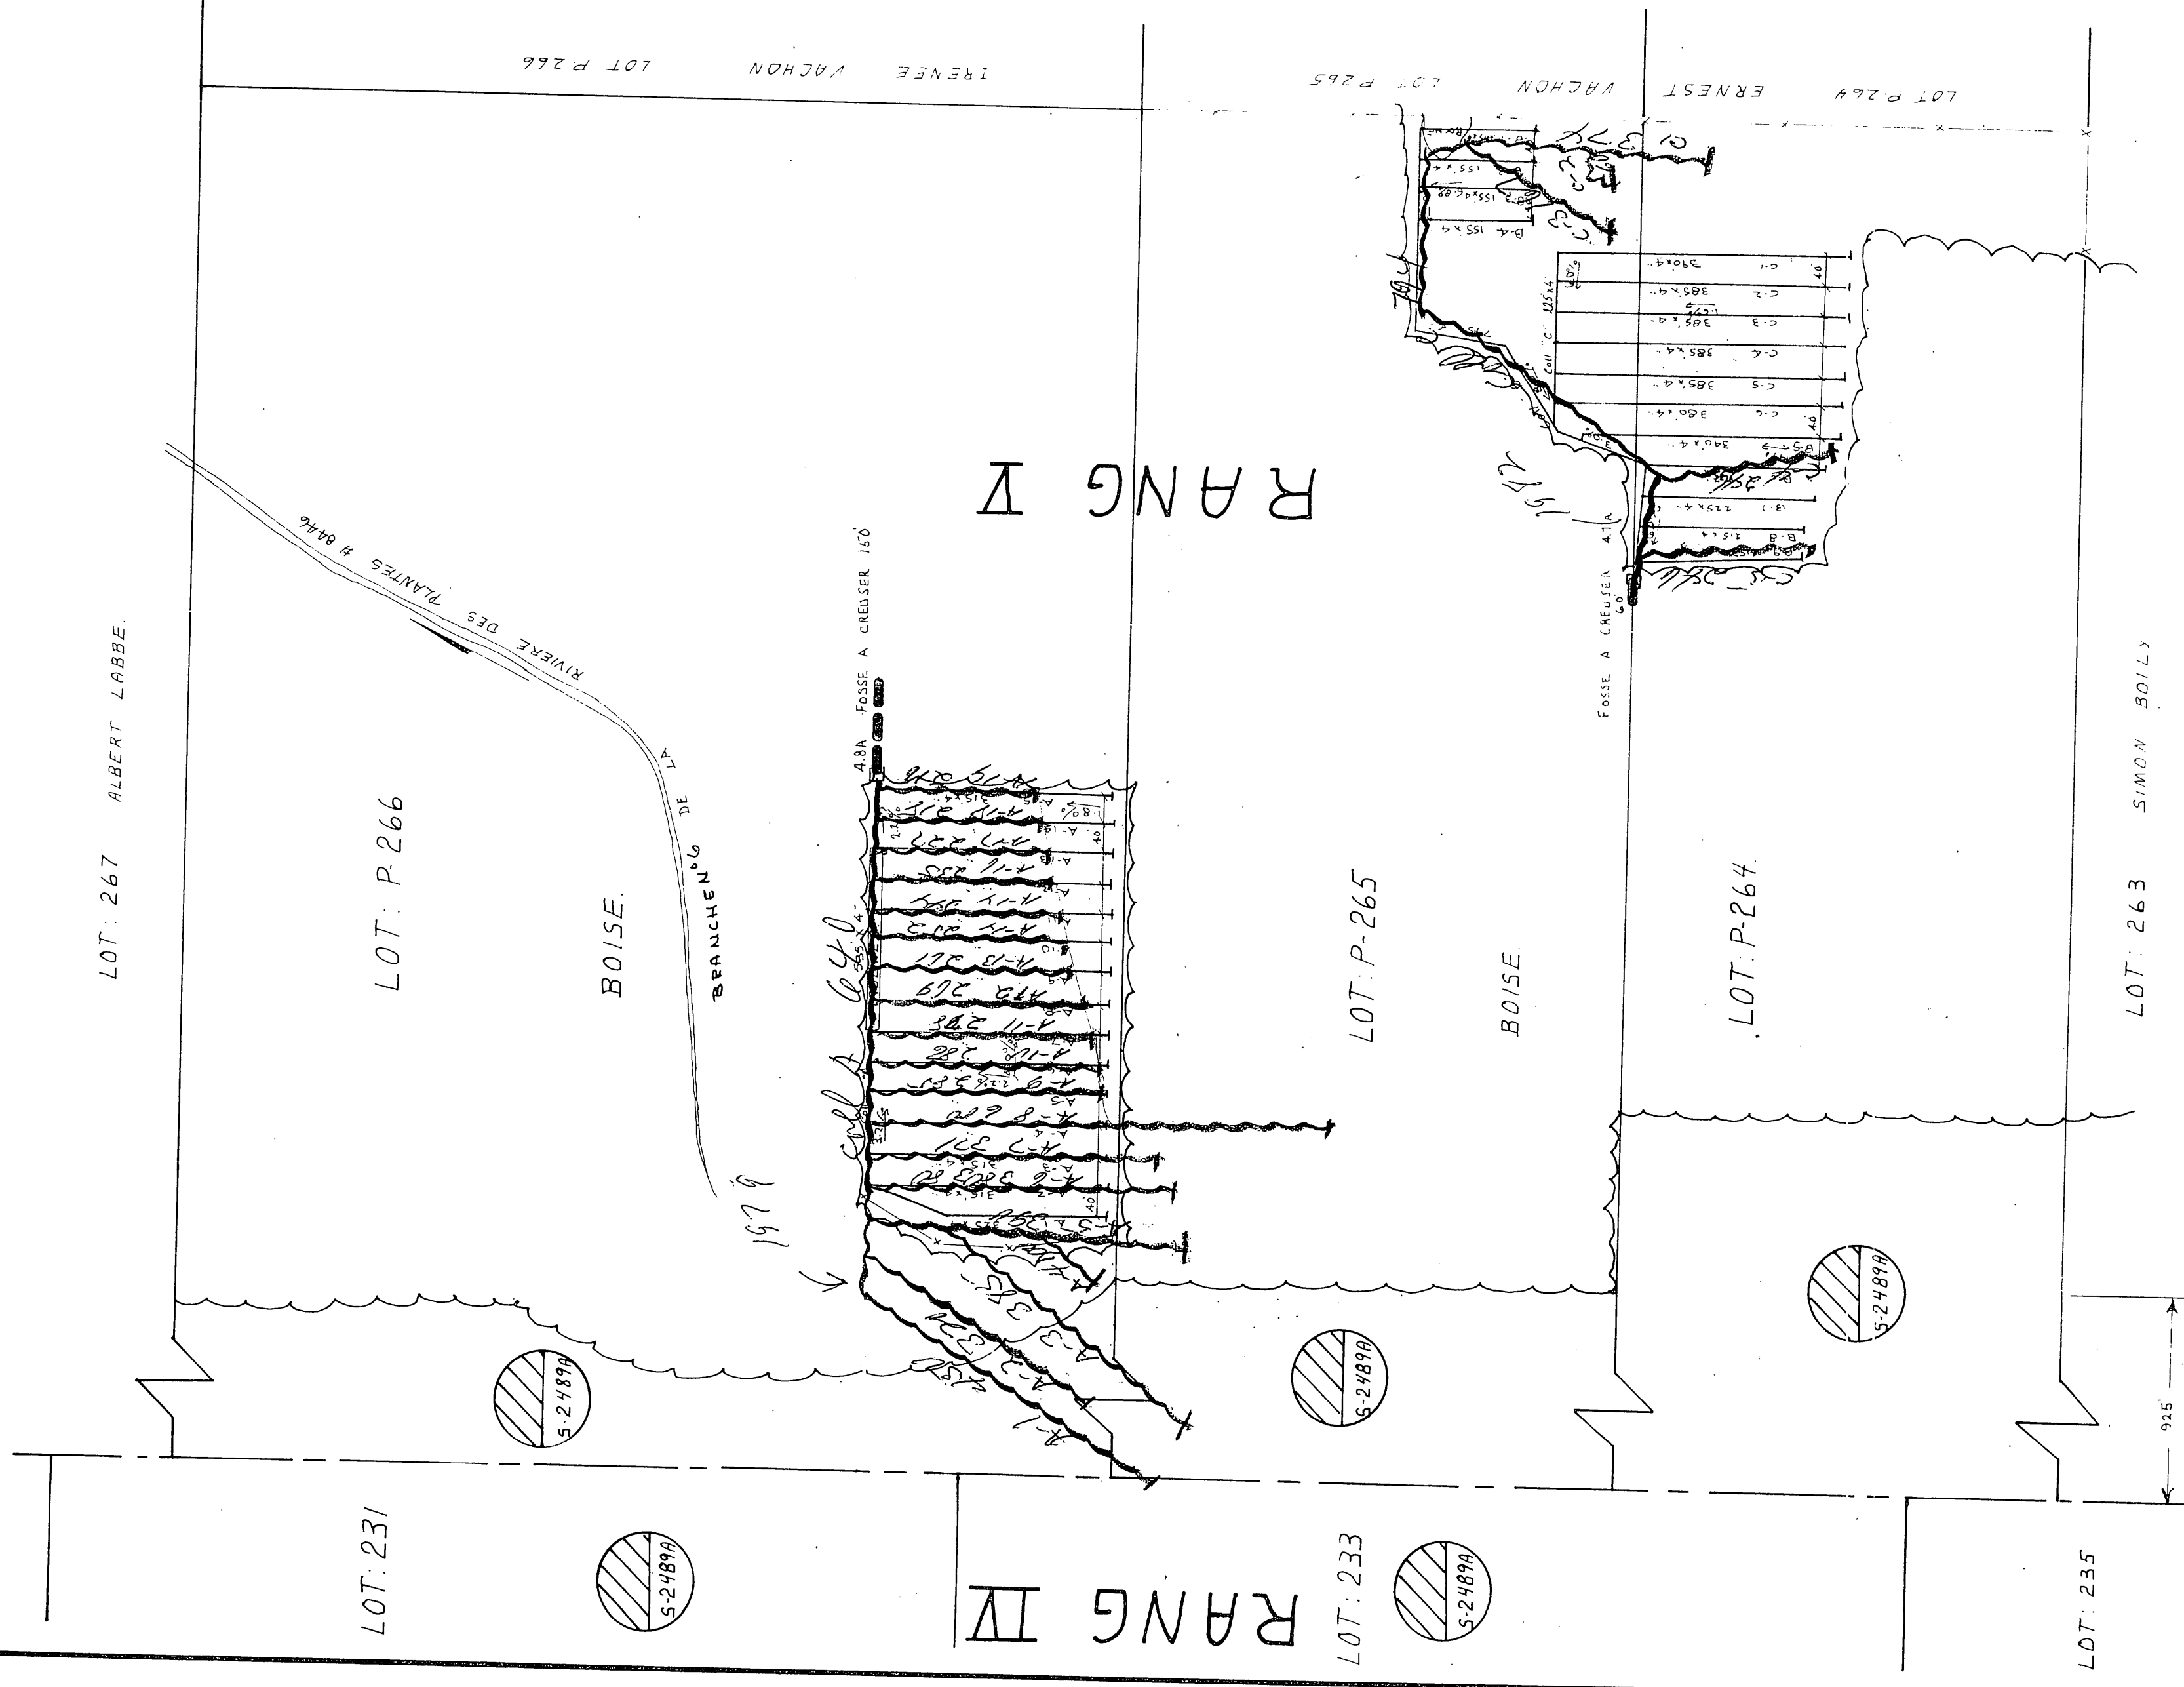