

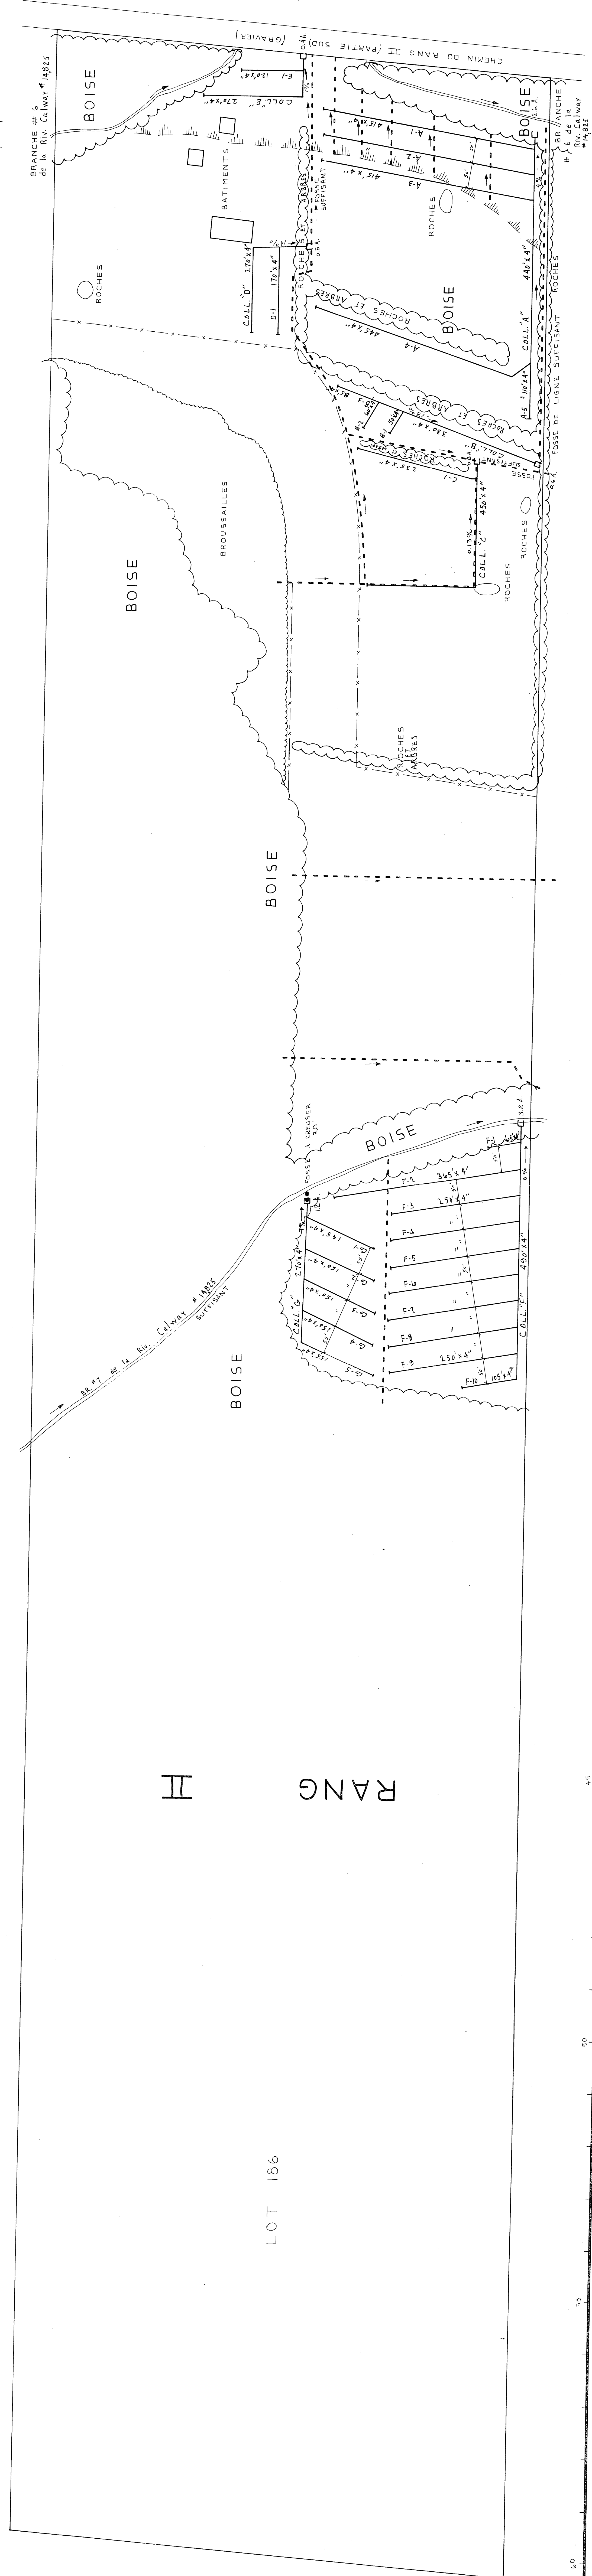


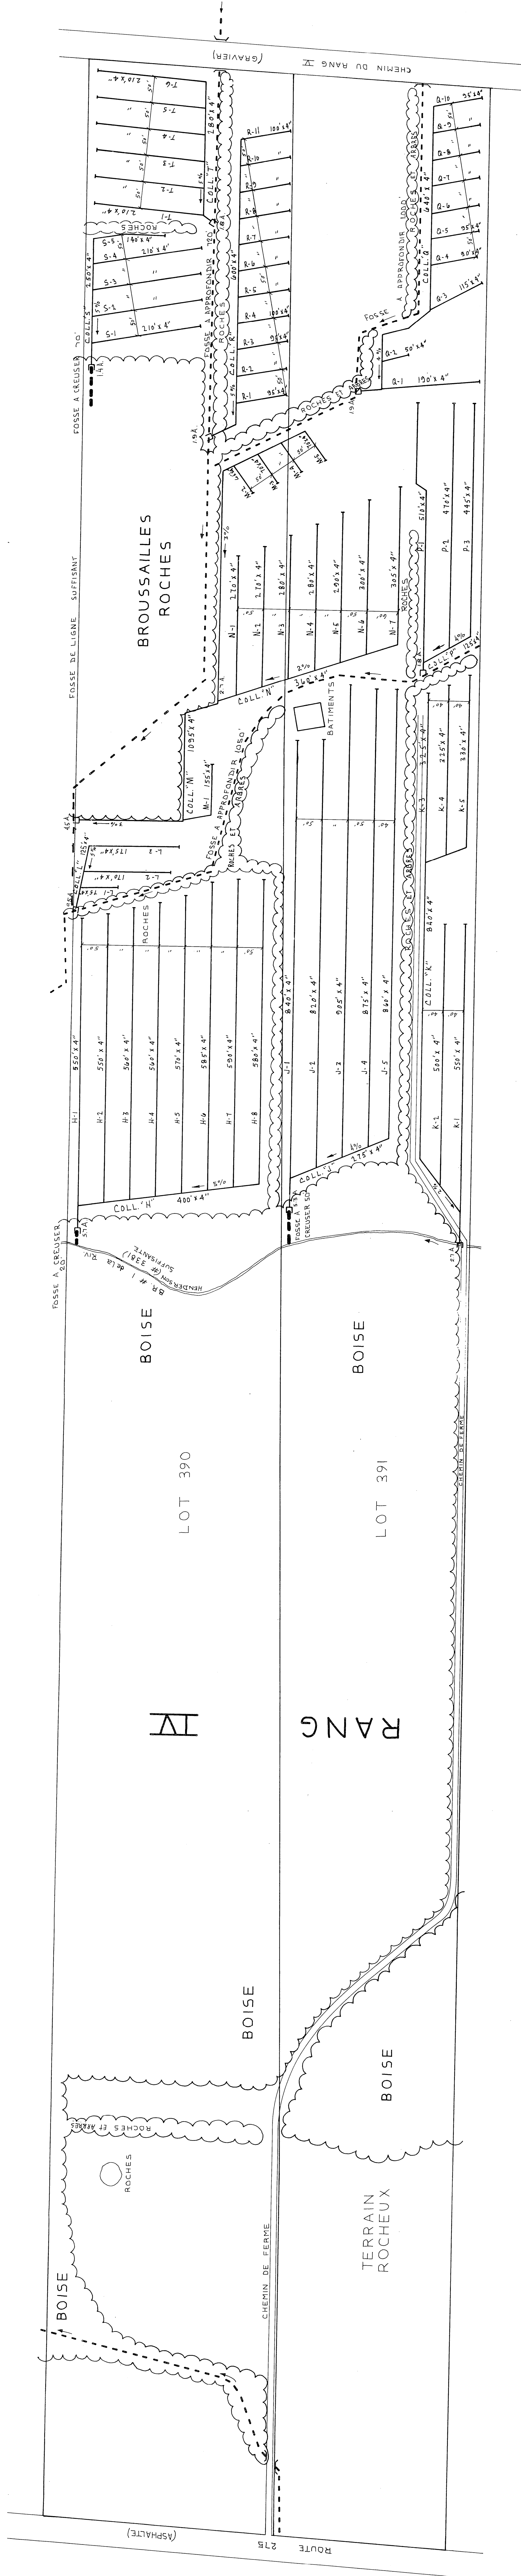

DESIGNATION		DRAINS					REQUIS (en pi.)						
		TUYAUX EN TERRE CUITE					TUYAUX EN MATIERE PLASTIQUE						
		DIAMETRE (en po.)					DIAMETRE (en po.)						
		10	8	6	4	10	8	6	4	10	8	6	4
COLLECTEUR "A"						22.40				22.40			
"B"						5.25				5.25			
"C"						6.85				6.85			
"D"						8.45				8.45			
"E"						3.90				3.90			
"F"						2.75				2.75			
"G"						10.20				10.20			
"H"						4.945				4.945			
"I"						5.85				5.85			
"J"						2.870				4.875			
"K"										5.845			
"L"										5.945			
"M"						15.25				15.25			
"N"						2.355				2.355			
"O"						15.90				15.90			
"P"						15.90				15.90			
"Q"						15.895				15.895			
"R"										16.35			
"S"						12.30				12.30			
"T"						15.40				15.40			
"U"						3.000				3.000			
"V"						4.950				4.950			
TOTAL						33.340				33.340			
GRAND TOTAL						33.340				33.340			

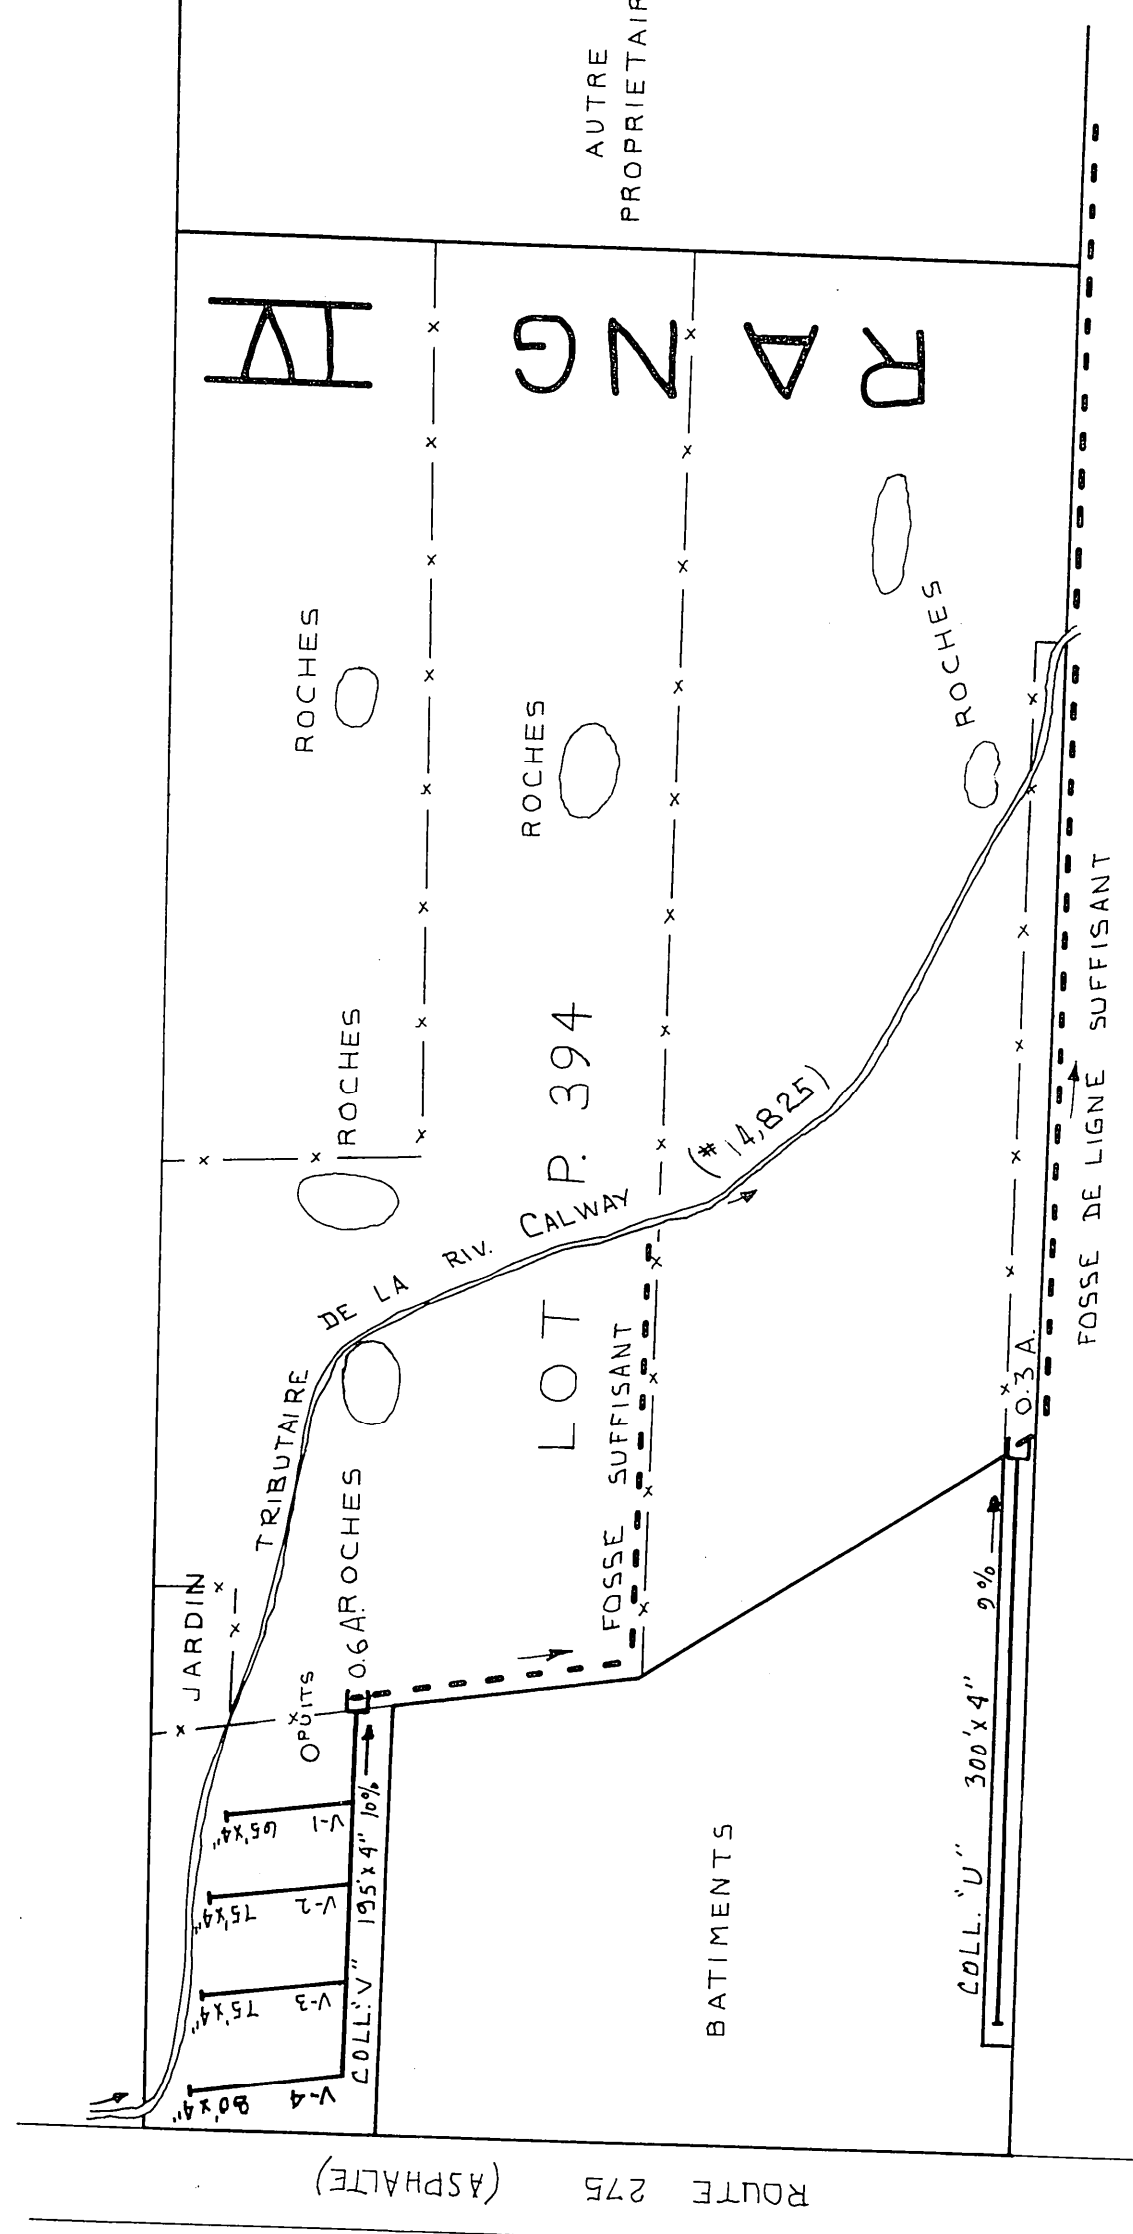