


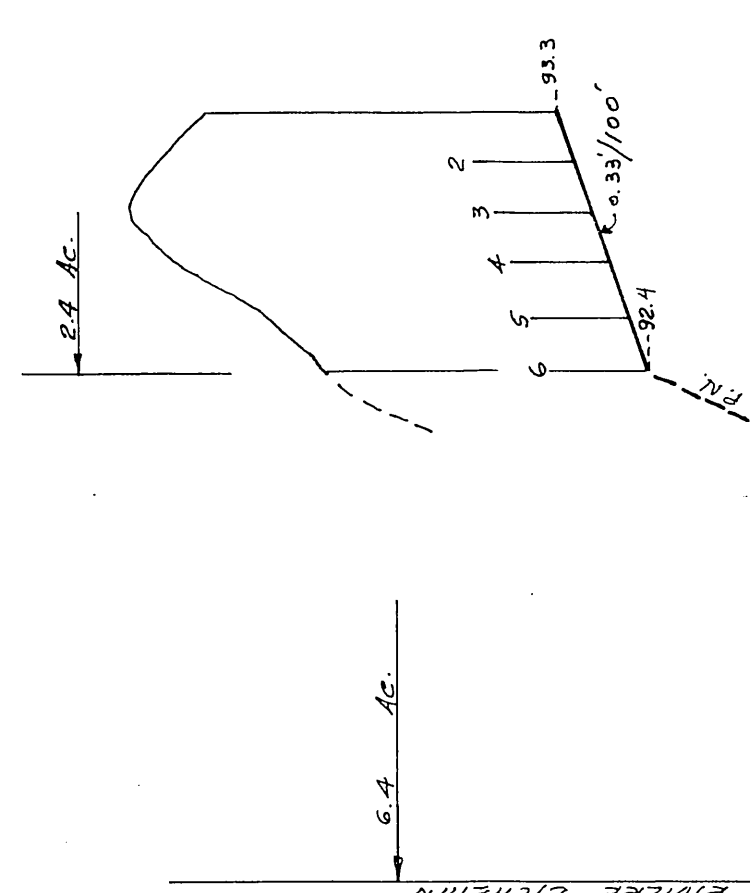

SUPERFICIE TOTALE ETUDIÉE : 99.3 ACRES
ÉCHELLE: 1:20,000

DESIGNATION	DRAINS REQUIS							
	POTREE				POLYMERLINE			
	6"	6	4"	10'	6	6	4"	
A			5.790				39.65	
B			2.865				39.65	
C			2.930				2.860	
D			2.949				3.015	
E			3.015				10.10	
F			1.680				10.60	
G			1.680				1.685	
H			1.685				1.685	
J			23.980				23.980	
TOTAL								
GRAND TOTAL							23.980	

