



GRAND TOTAL: 14,348°

PROFONDEUR MINIMUM DES DRAINS = 30 POUCES

DRAINS		REQUIS (en pi.)		
TUYAUX EN TERRE CUITE		TUYAUX EN MATIERE PLASTIQUE		
DESIGNATION	DIAMETRE (en po.)			Tuyau en terre cuite (en po.)
	10	8	6	
"A"	9315			9315
"B"	100			100
"C"	100			100
"D"	1630			1630
"E"	7555			7555
"F"	1960			1960
"G"	415			415
"H"	7710			7710
"J"	860			860
"K"	7525			7525
"L"	1515			1515
"M"	505			505
"N"	510			510
"P"	1010			1010
"Q"	420			420
"R"	9555		10	9545
"S"	970			970
"T"	1440			1440
"U"	9160			8660
"V"	850		510	850
"W"	220			220
TOTAL X	63365			520
GRAND TOTAL	63365			63305

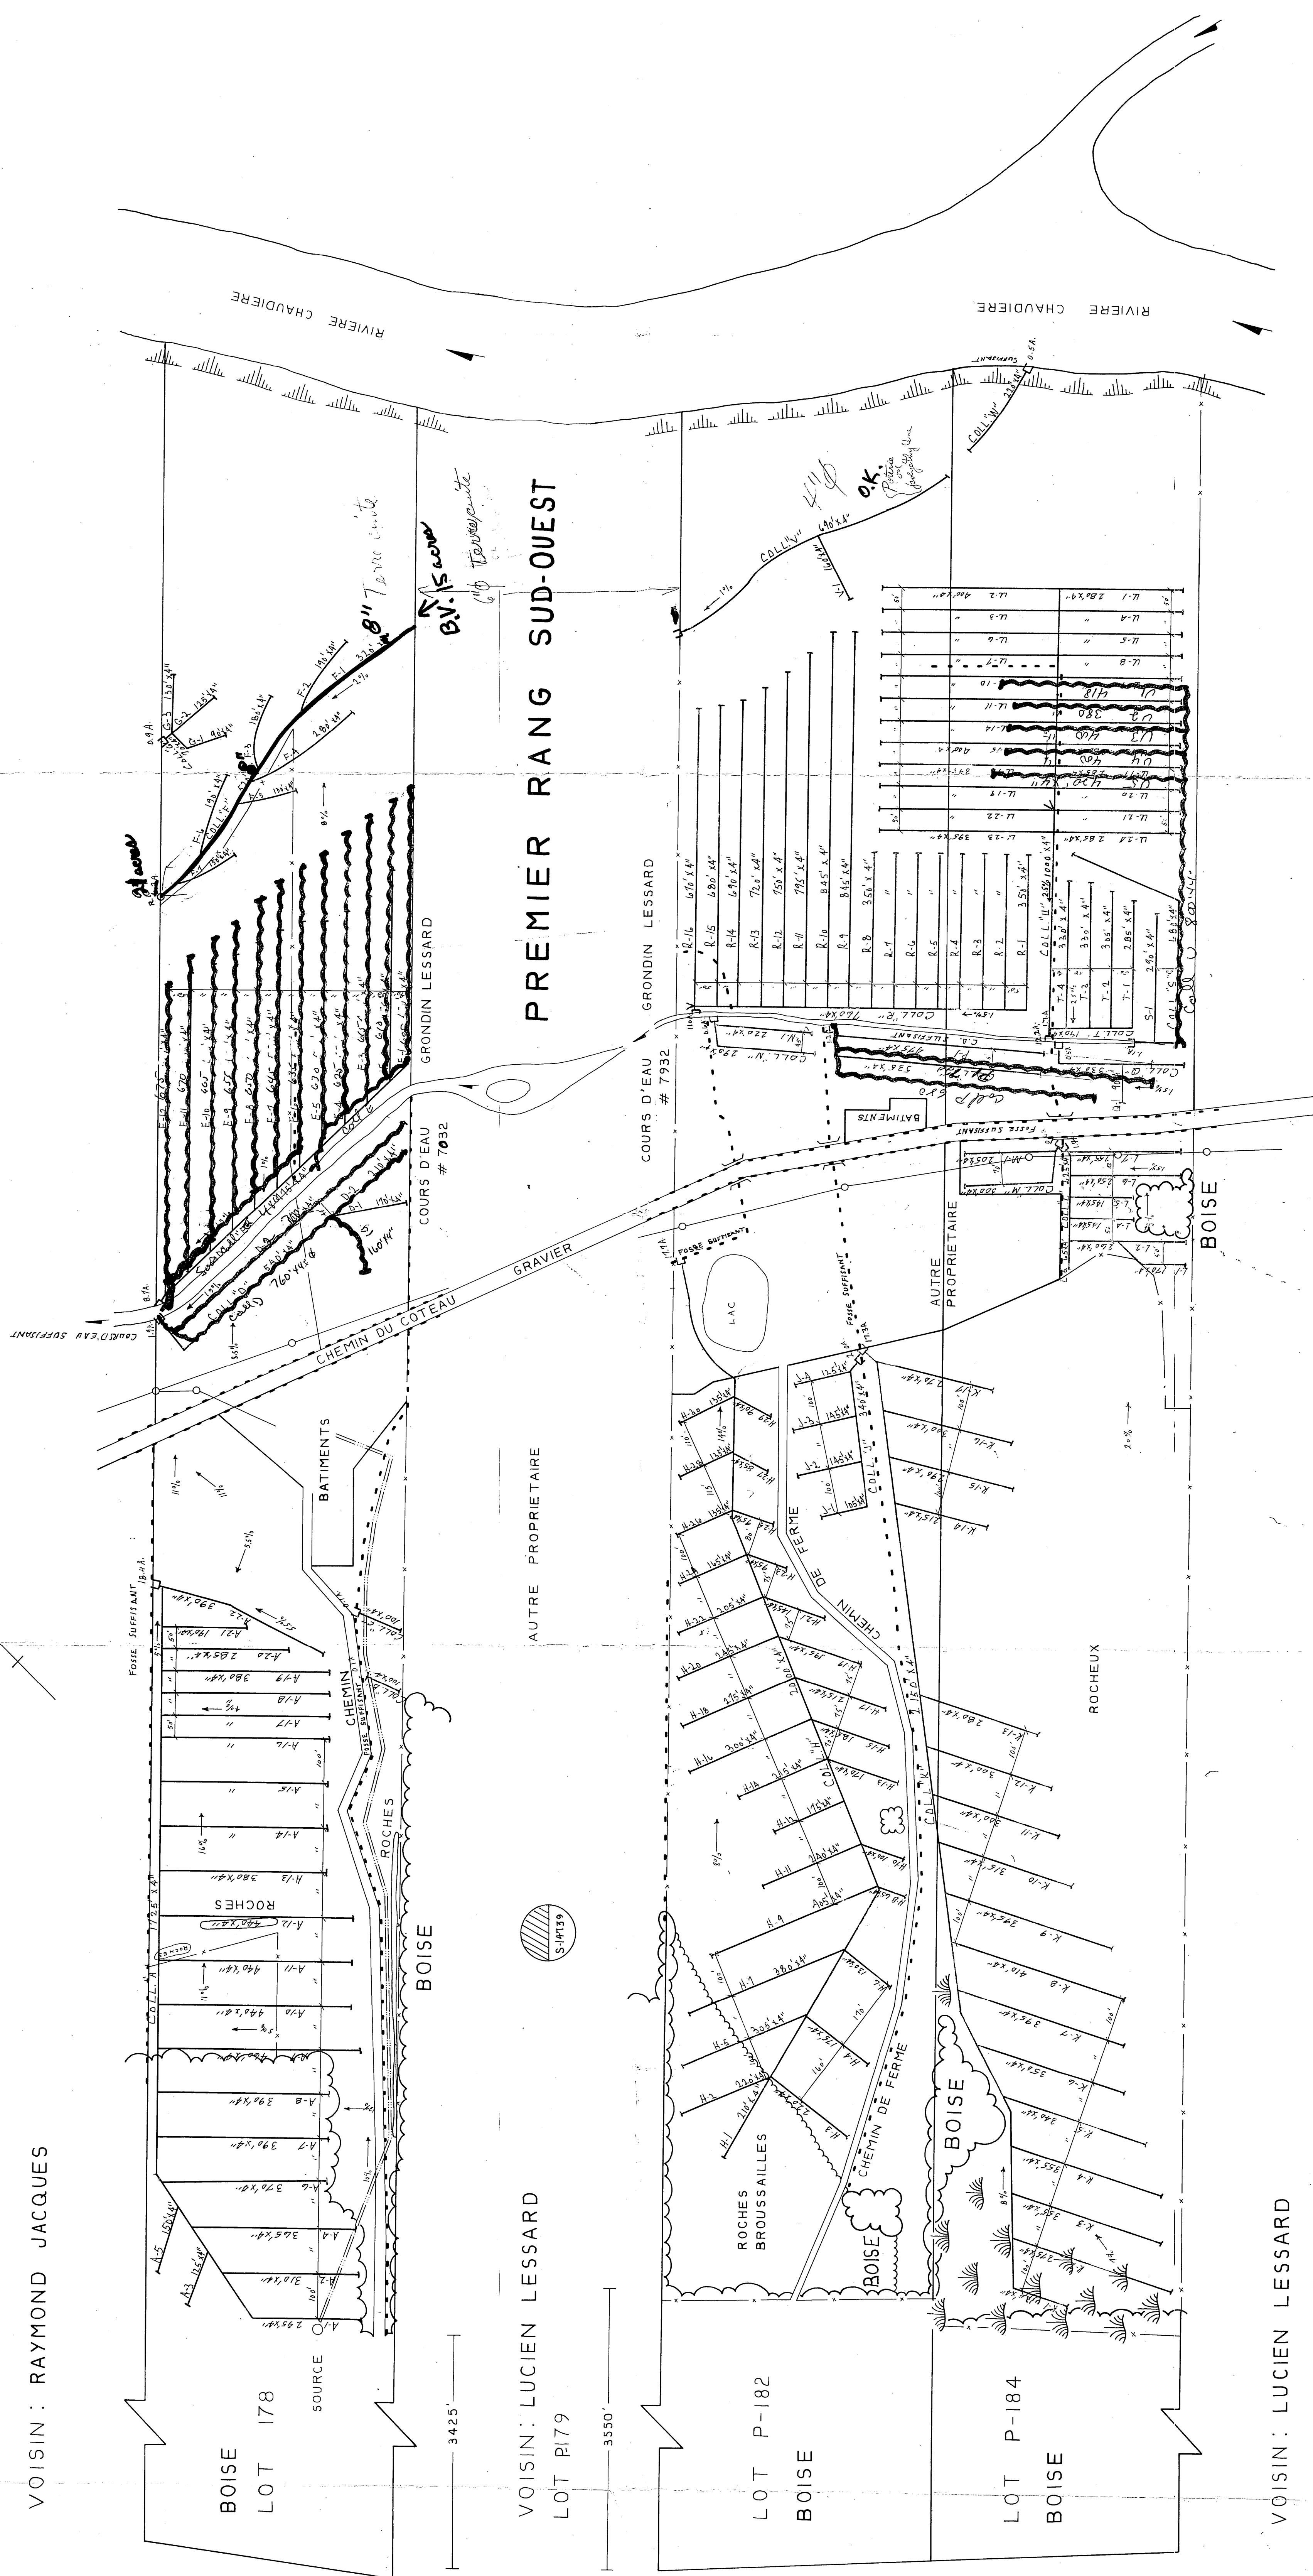


2-14401

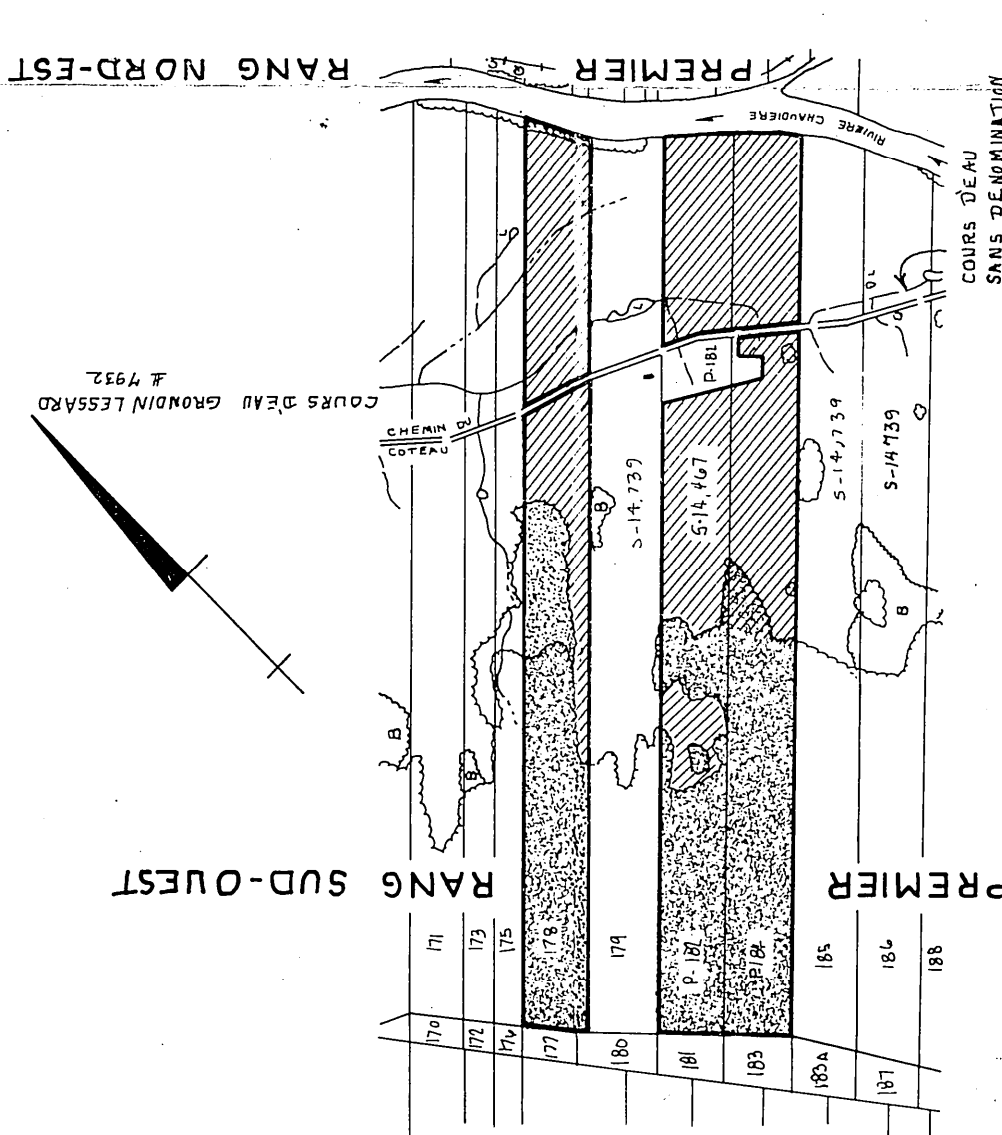

PÉRIODIC DES LOTS		PLAN DE LOCALISATION 1/20000	
		Pxds	1600 2400
TIVITE	140.2		
USE	15.22		
TRE	1.4		

LEGENDE

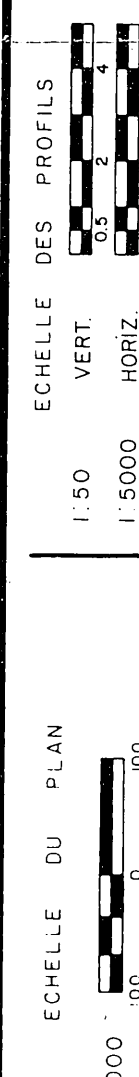[illegible]

esjardins, héroux, héroux, lemay,
ellette, provencher, tremblay,

ministère de l'agriculture
du Québec

Direction du
Génie

 Ministère de l'Agriculture
DU QUÉBEC

DRAINAGE SOUTERRAIN

NAME
GILLES LESSARD
178, P. 182, P. 184
PREMIER RANG SUD-OUEST
ST. JOSEPH - DESERAZ
DEAUX
BEAUCHE - NORD

AN No S-14 467-21356 069

ROUVE POUR LE MINISTRE
PAR 

7043 LEARD GILLES