


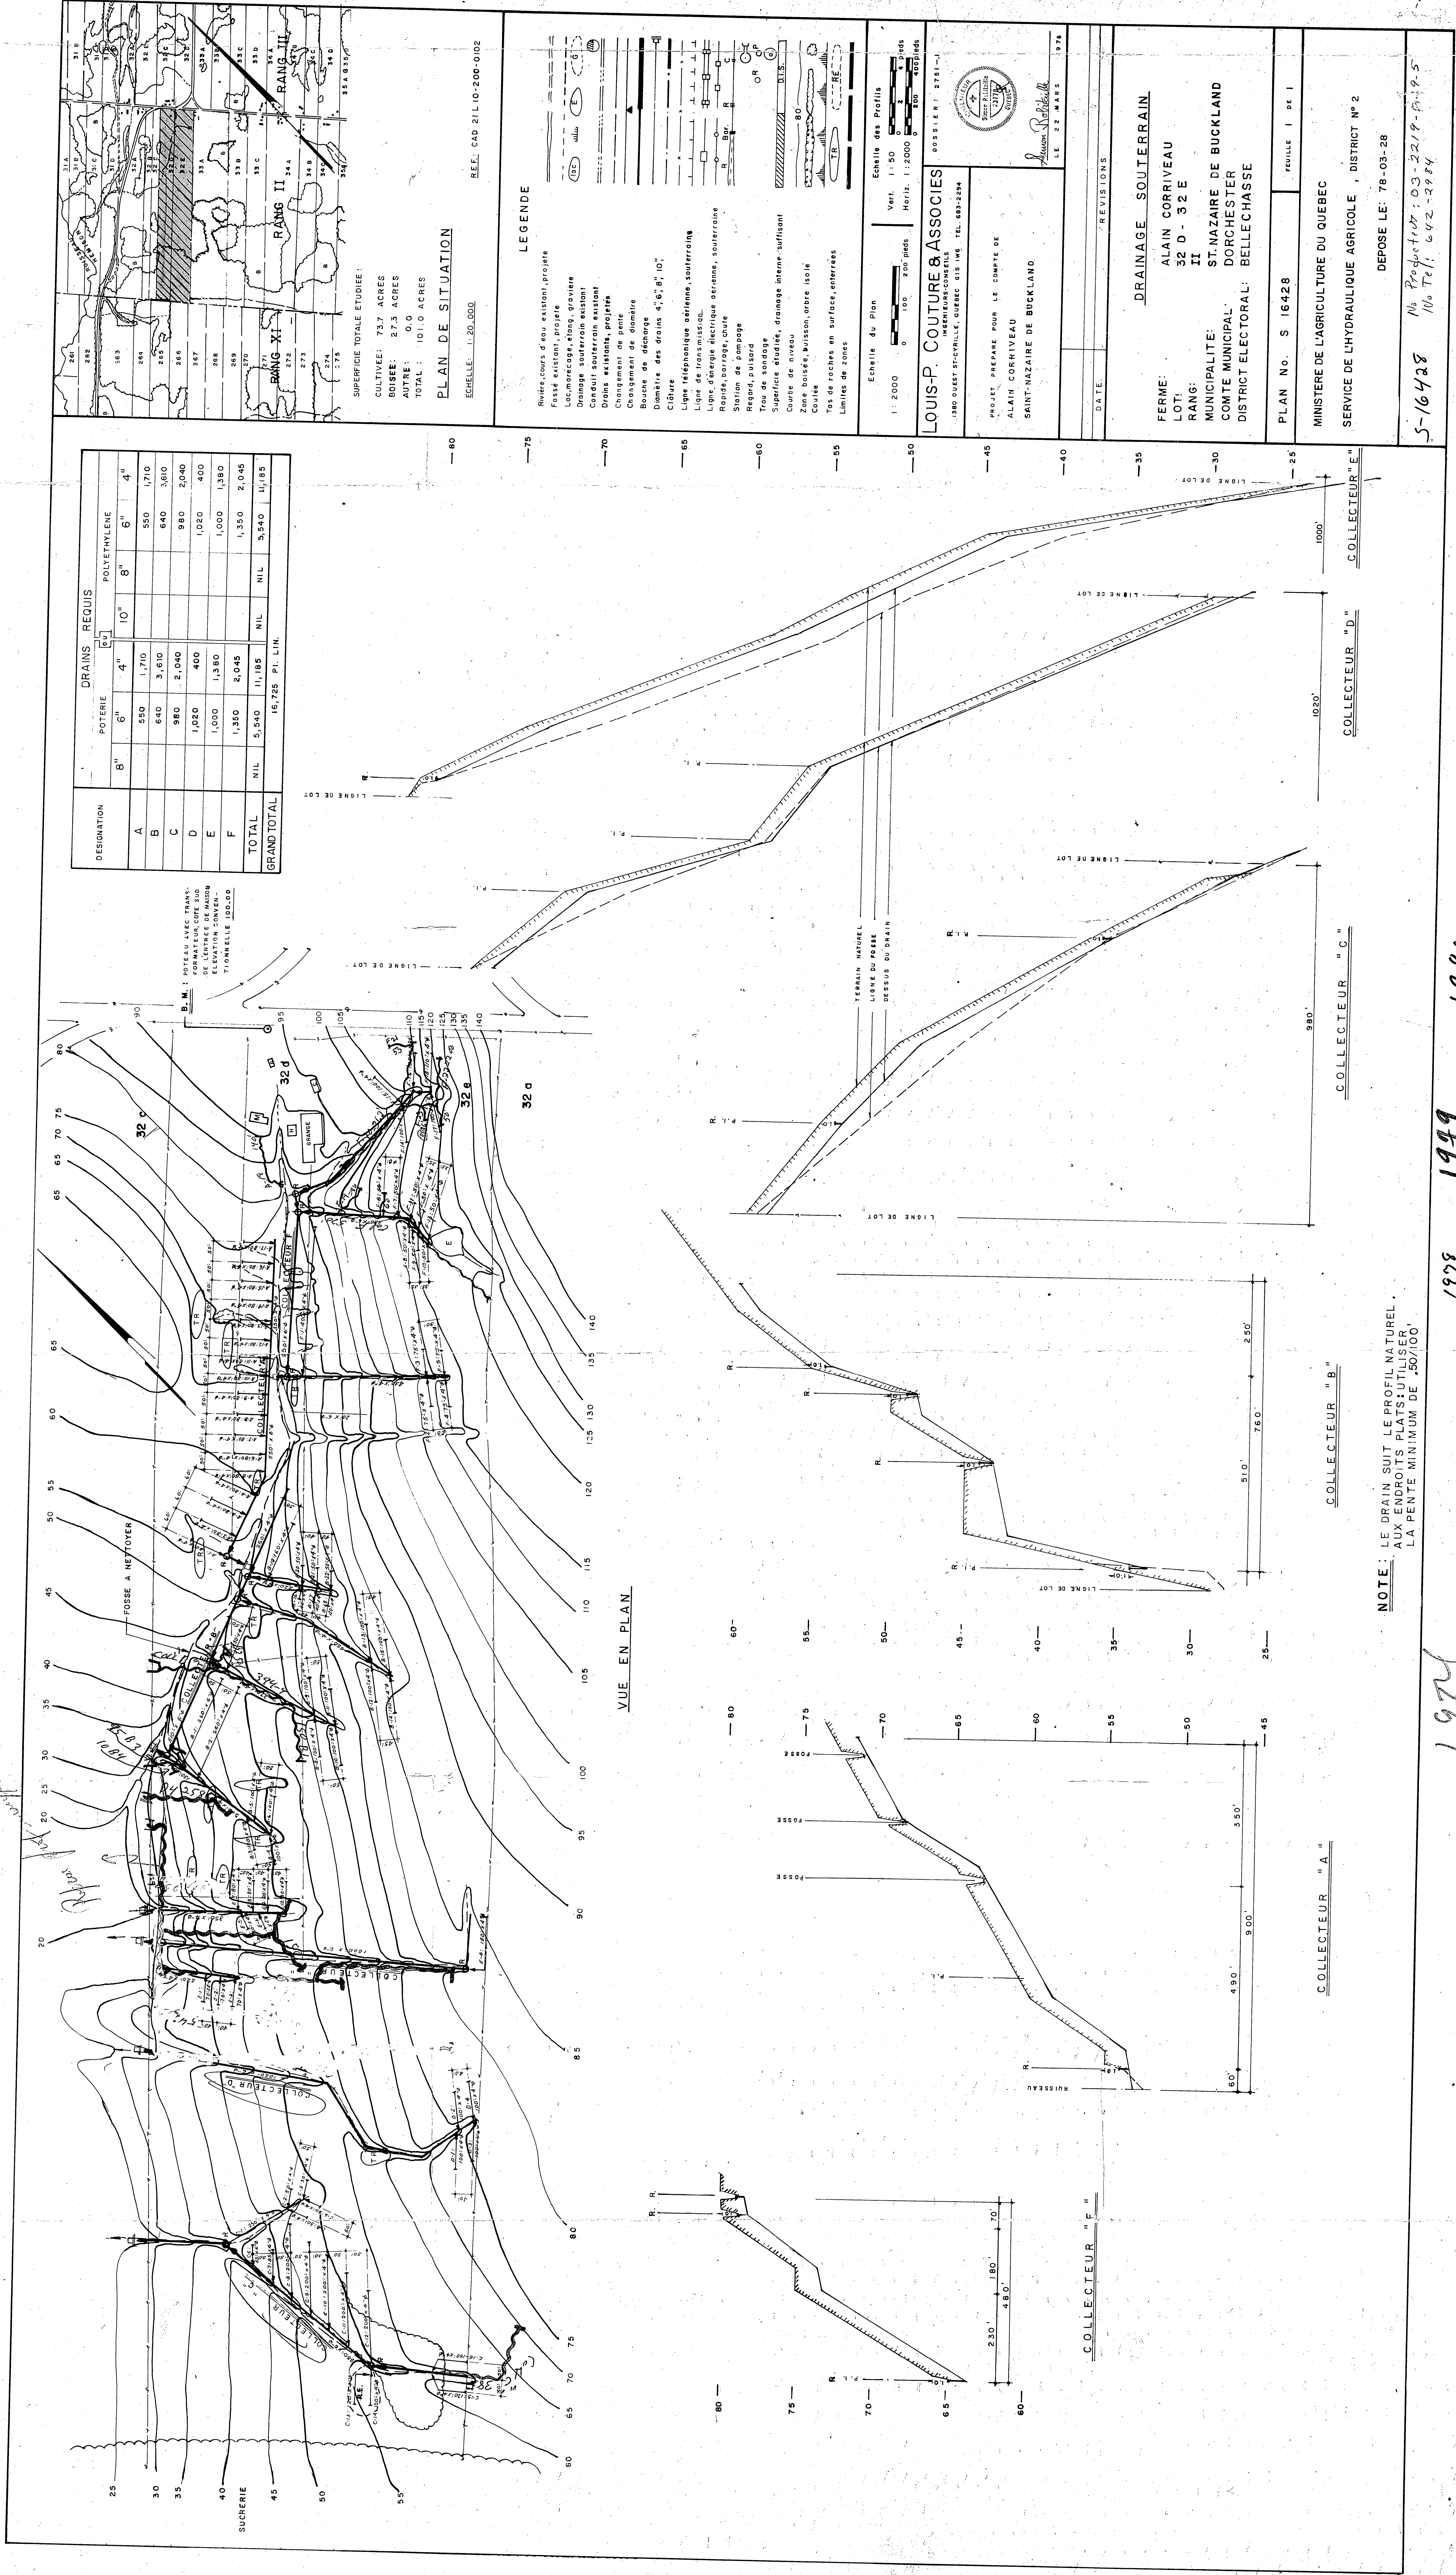


DESIGNATION	DRAINS REQUIS				POLYETHYLENE	
	POTERIE	6"	4"	10"	8"	6"
A		550	1,710			550
B		640	3,610			640
C		980	2,040			980
D		1,020	400			1,020
E		1,000	1,380			1,000
F		1,350	2,045			1,350
TOTAL		5,540	11,185			5,540
GRAND TOTAL		16,725 PI. LIN.				11,185

PLAN DE SITUATION

REEL CAD 2110-200-002

LEGende

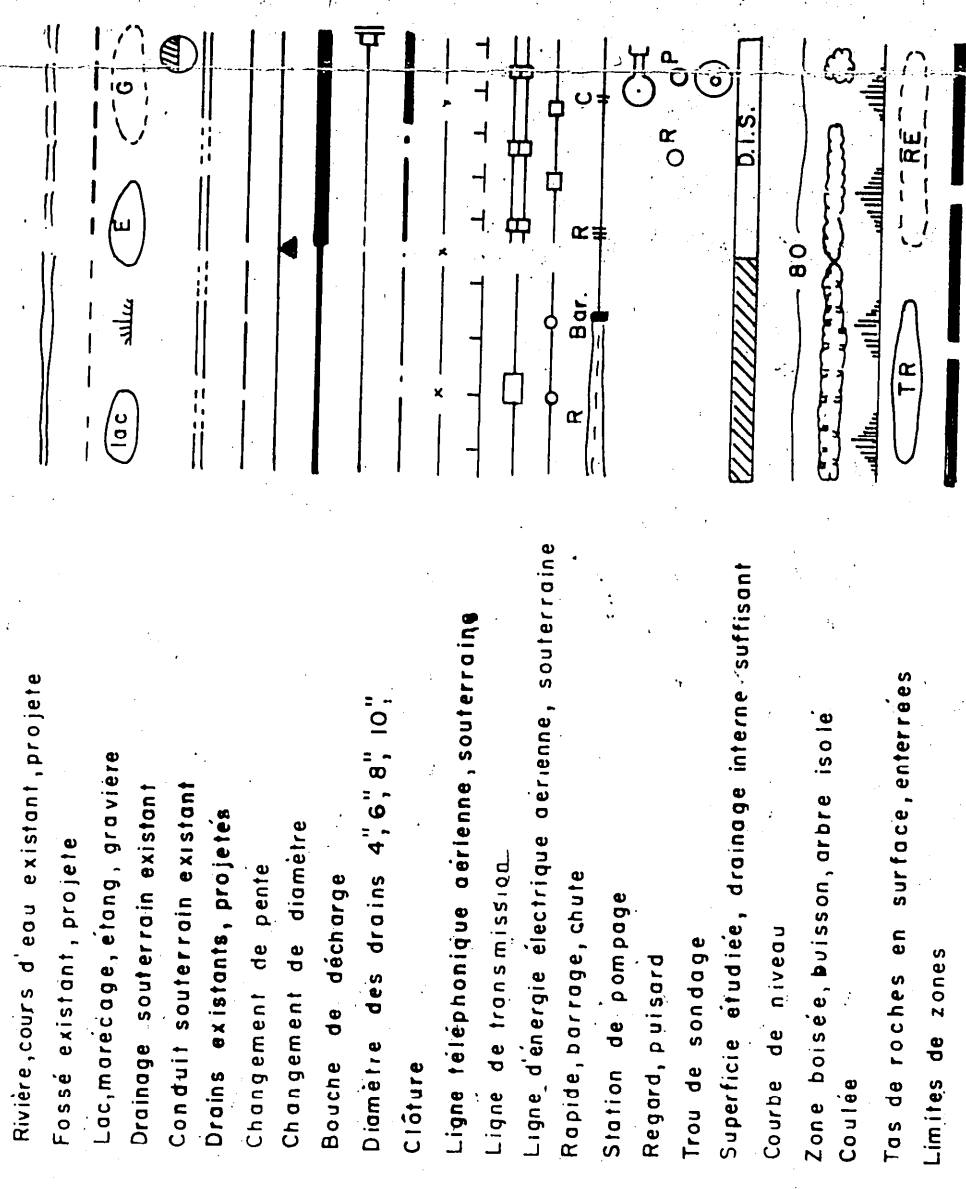

LOUIS-P. COUTURE & ASSOCIES

INGENIEUR-CONSULTANT

PROJET PREPARE POUR LE COMTE DE

ALAIN CORRIEUX

SAINT-NAZAIRE DE BUCKLAND

DATE: 22 MARS 1974

DRAINAGE SOUTERRAIN

FERME: ALAIN CORRIEUX

LOT: 22 D - 32 E

RANG: 21

MUNICIPALITE: ST-NAZAIRE DE BUCKLAND

COMTE MUNICIPAL: DORCHESTER

DISTRICT ELECTORAL: BELLECHASSE

PLAN No. S 16428

FEUILLE 1 DE 1

MINISTRE DE L'AGRICULTURE DU QUEBEC

SERVICE DE L'HYDRAULIQUE AGRICOLE - DISTRICT No 2

DEPOSE LE: 78-03-28

5-16428

No. Production: 103-2219-P-9-5

No. Tel: 642-2984

AGRICULTURE
C.P. 130 - ST-RODRE
COMTE DORCHESTER, P.Q.
G5S 1S9

ST-RODRE

NOTE: LE DRAIN SUIT LE PROFIL NATUREL
AUX ENDOITS PLATS: UTILISER
LA PENTE MINIMUM DE .50/100'

1974	1979	1980
CHF 574.44	9,180 TOTAL	1980
F-1 86		1980
F-19 36.2		1980
F-20 5.3		1980
F-21 2.00		1980
F-22 5.0		1980
F-23 36		1980
A-18 140		1980
		1504'