
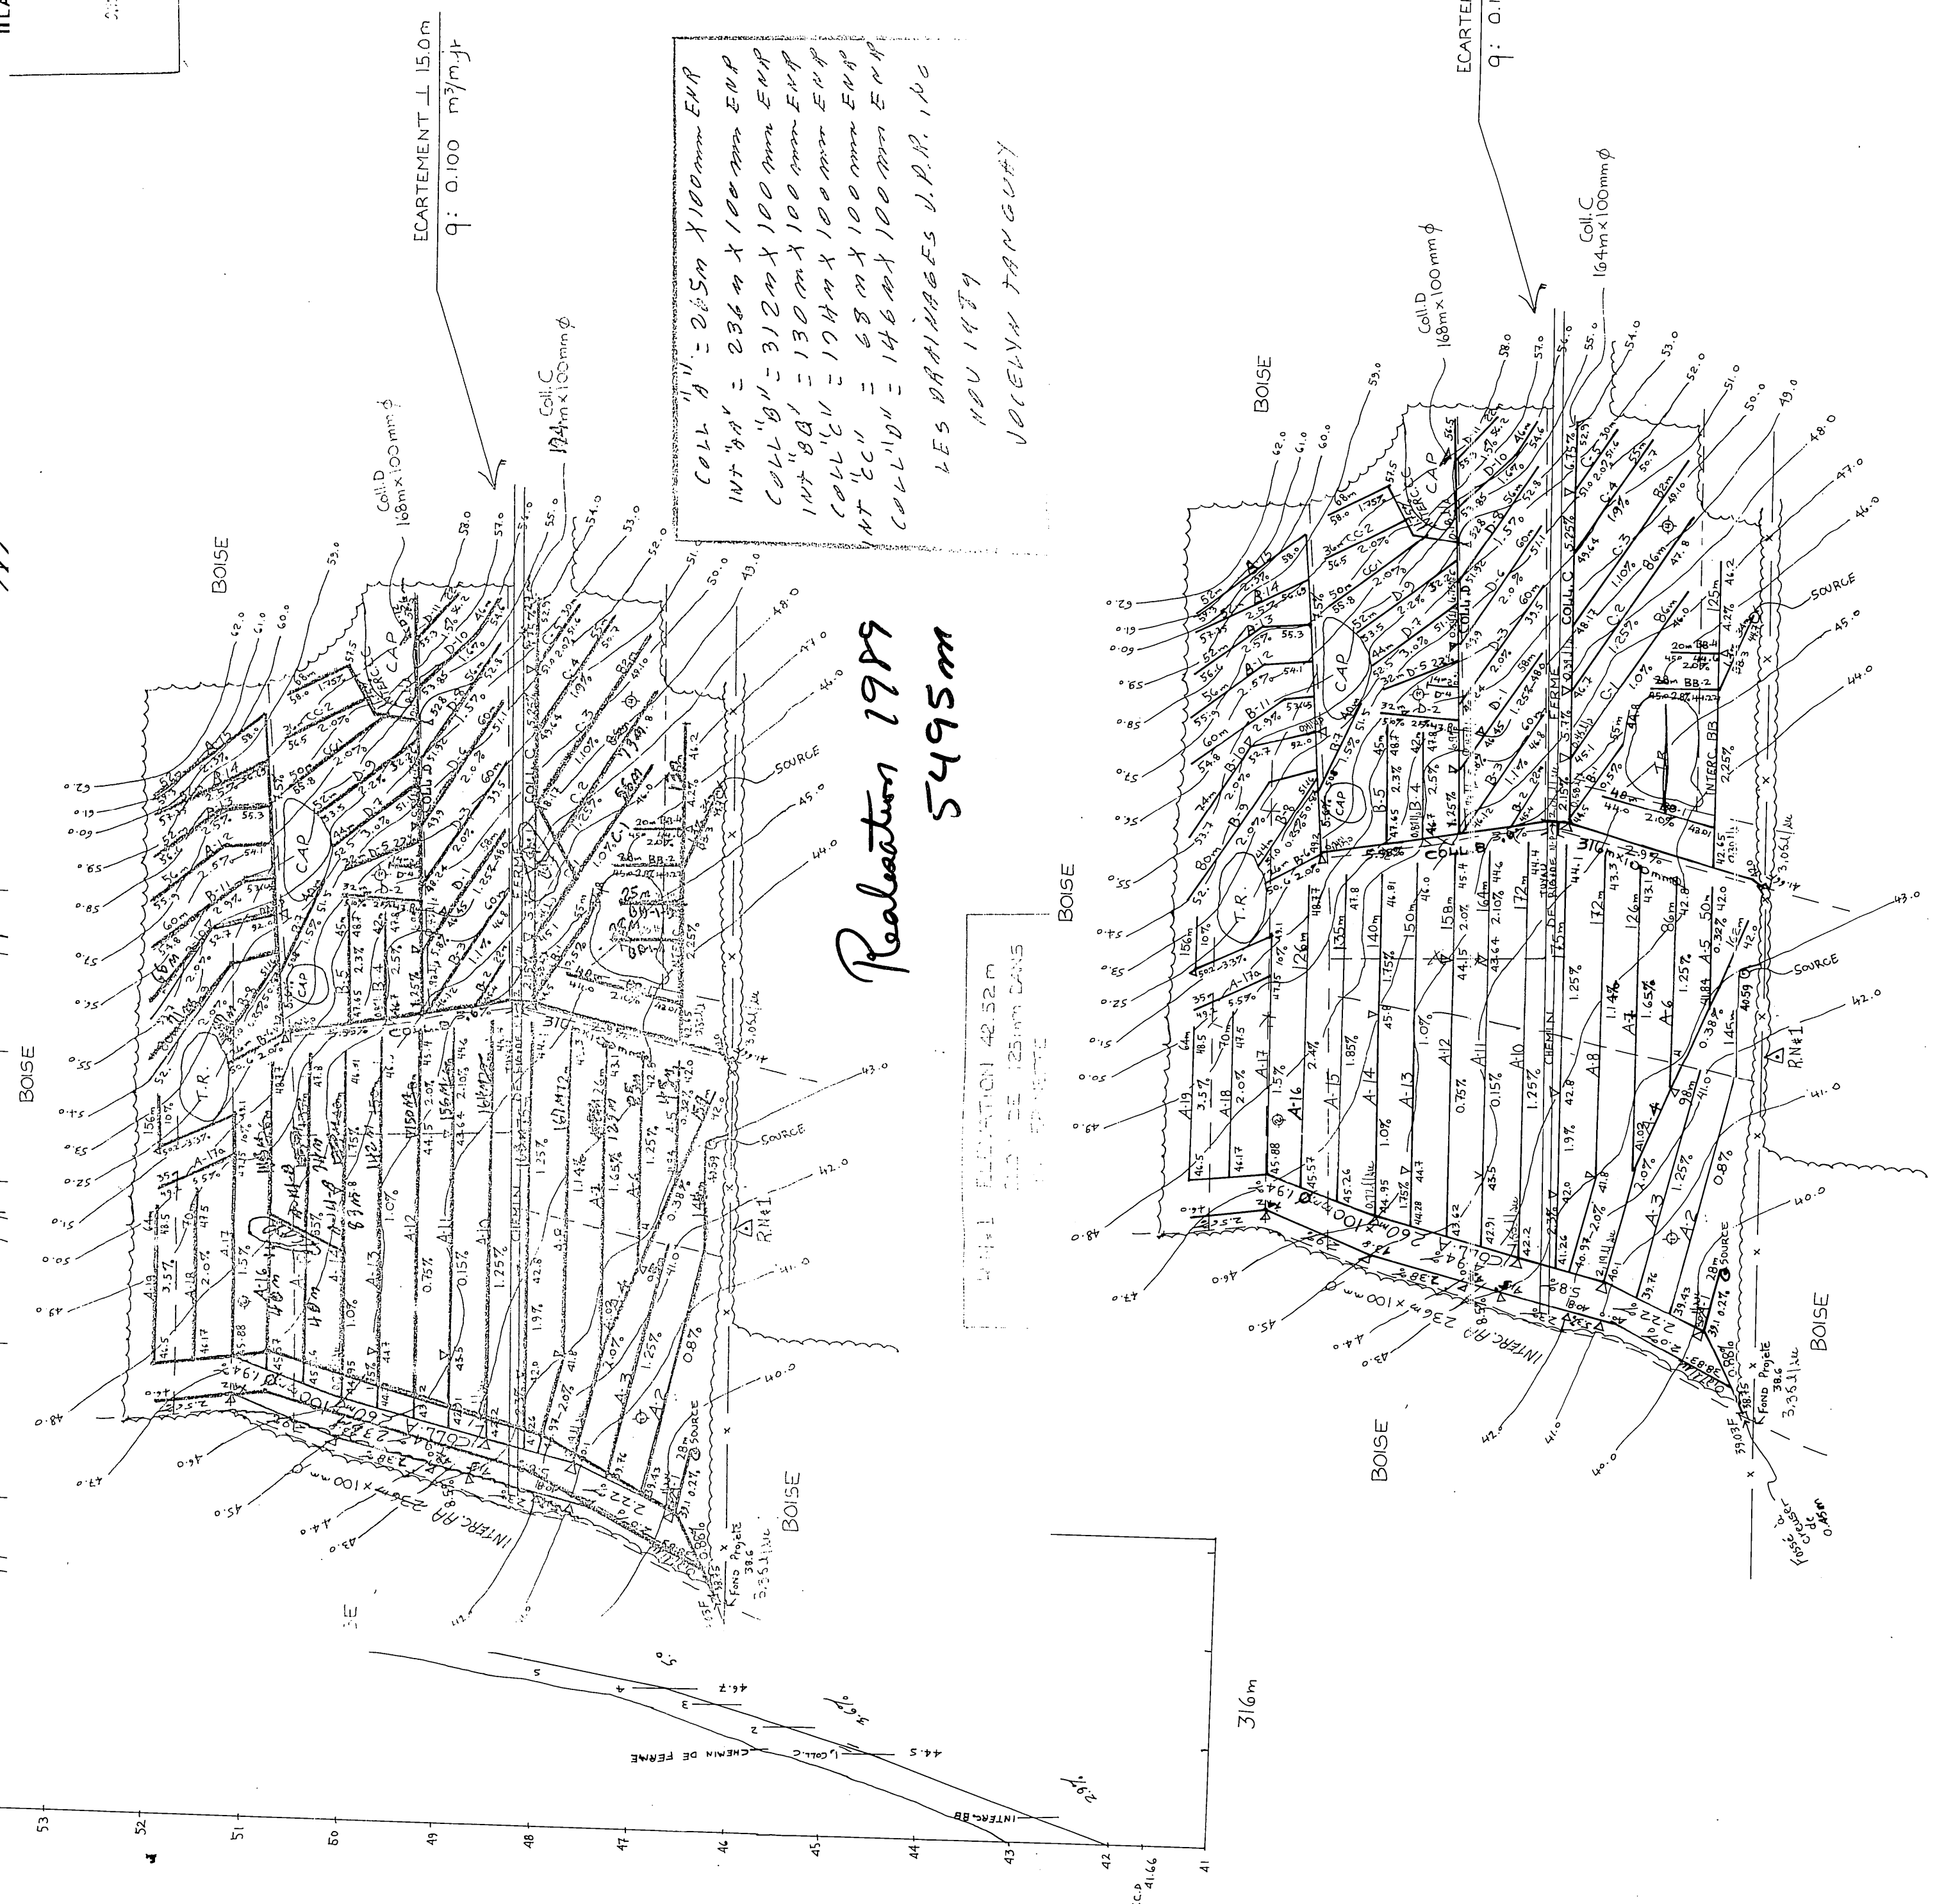
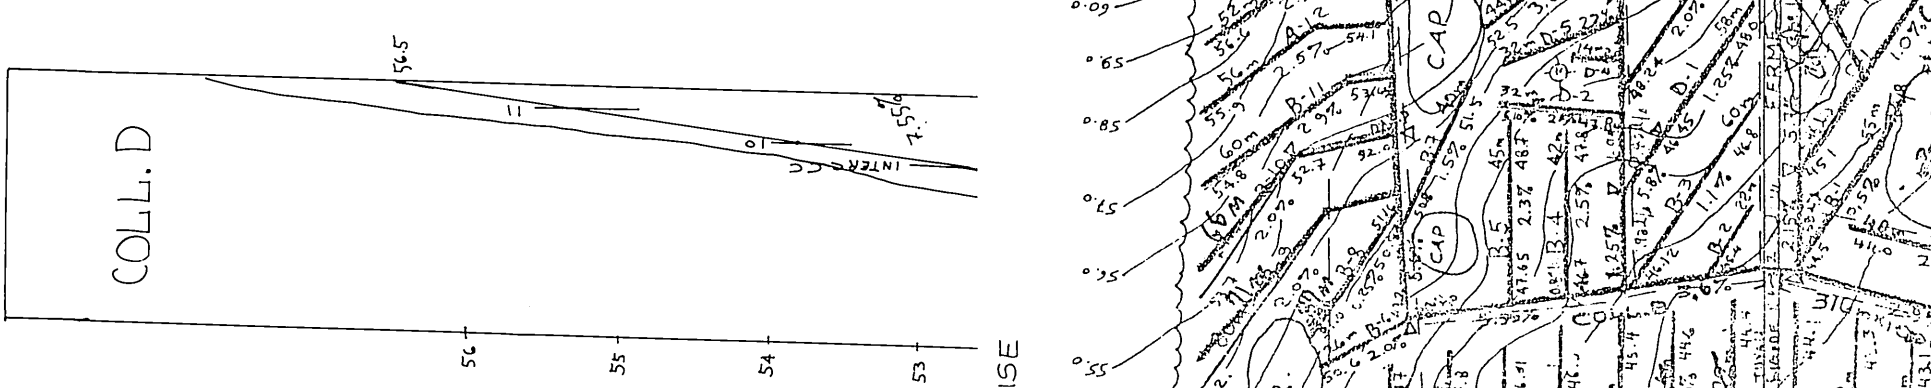
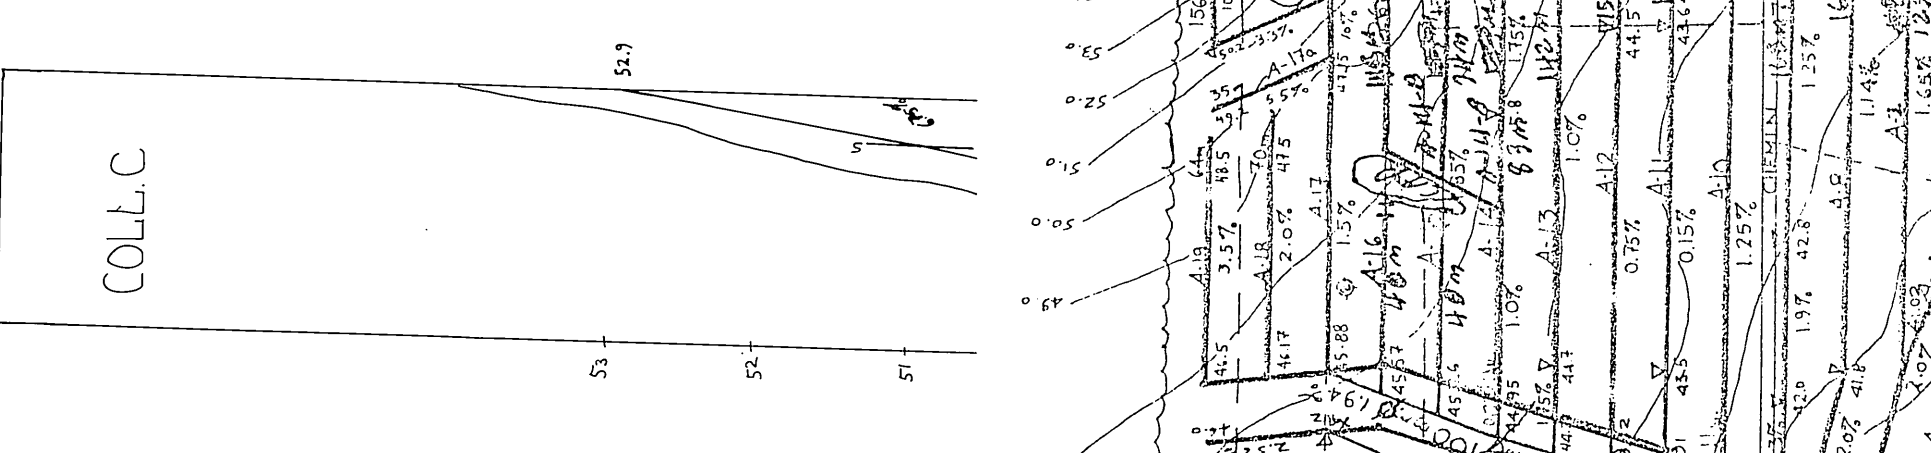
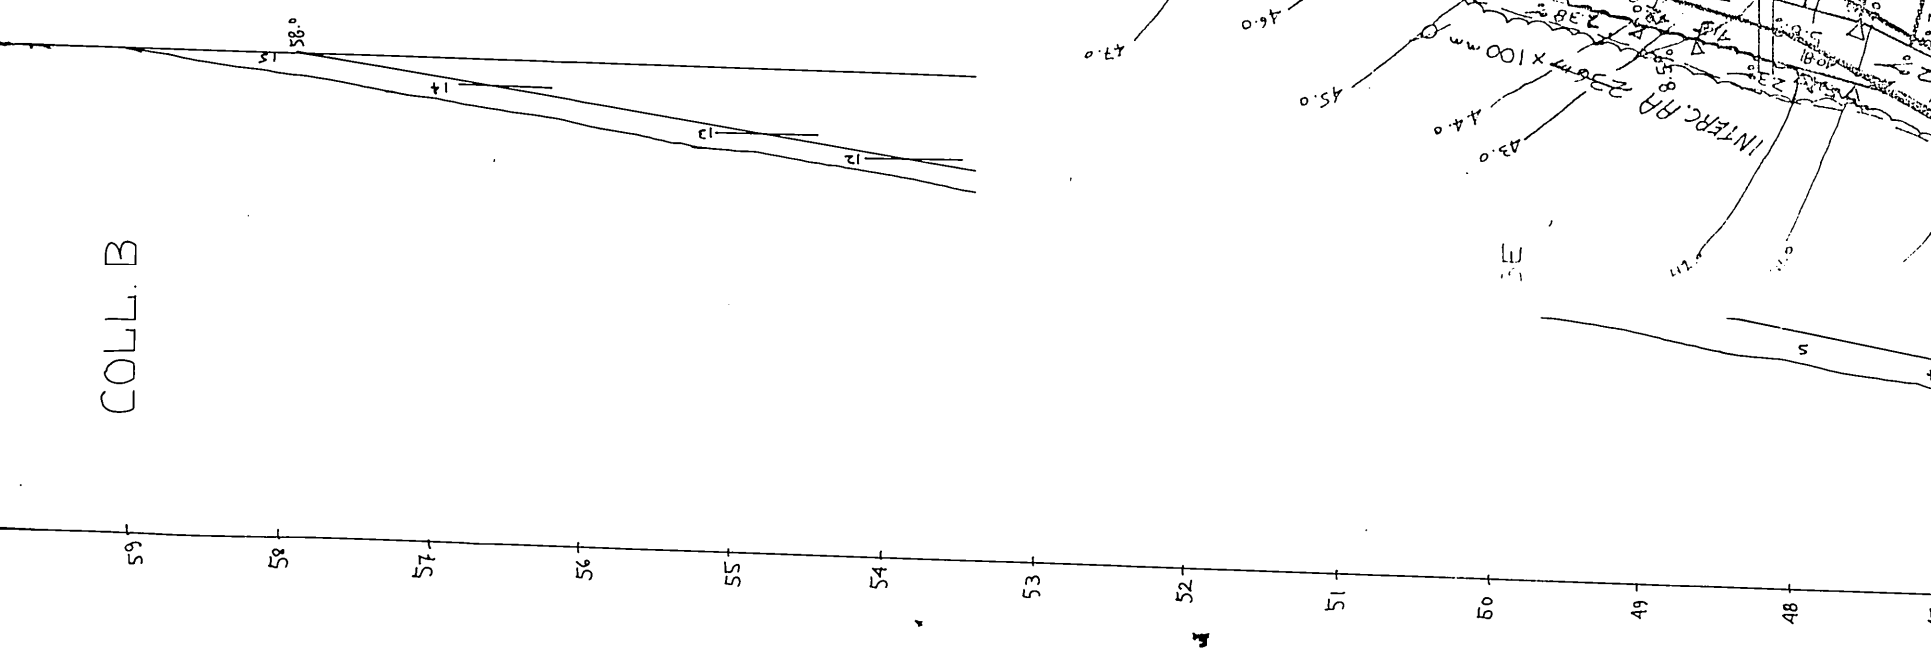


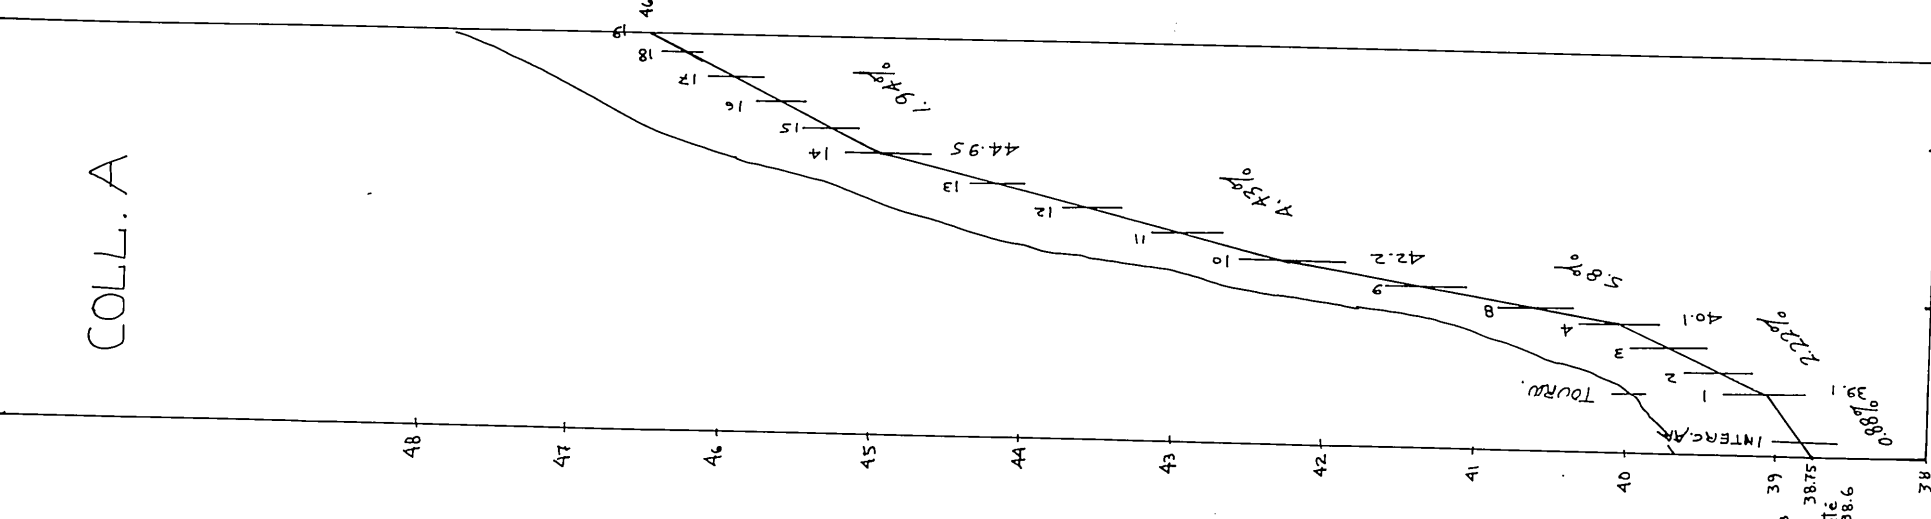


RN+1 ELEVATION 42.52 m
CLOU DE 125mm DANS
UN EPINETTE

DESIGNATION	DRAINS REQUIS			
	12" 300 mm	10" 250 mm	8" 200 mm	6" 150 mm
COLL. A				
LAT				
COLL. B				
LAT				
COLL. C				
LAT				
COLL. D				
LAT				
COLL. INTER. AA				
LAT				
COLL. INTER. BB				
LAT				
COLL. INTER. CC				
LAT				
COLL. LAT				
TAL				
L				

PROFILS TEXTURAUX	
0.0m	TRONCS NO-1 ET NO-2
0.2m	TERRE ARABLE
0.3m	LOAM
0.4m	ROCHES
0.5m	TRONCS NO-3 ET NO-4
0.6m	TERRE ARABLE
0.7m	LOAM SABLEUX
0.8m	ROCHES

DRAINS REQUIS				
DESIGNATION	PLASTIQUE			
	12" 300 mm	10" 250 mm	8" 200 mm	6" 150 mm
COLL. A				
LAT				
COLL. B				
LAT				
COLL. C				
LAT				
COLL. D				
LAT				
COLL. INTER. AA				
LAT				
COLL. INTER. BB				
LAT				
COLL. INTER. CC				
LAT				
COLL. LAT				
TAL				
L				

