


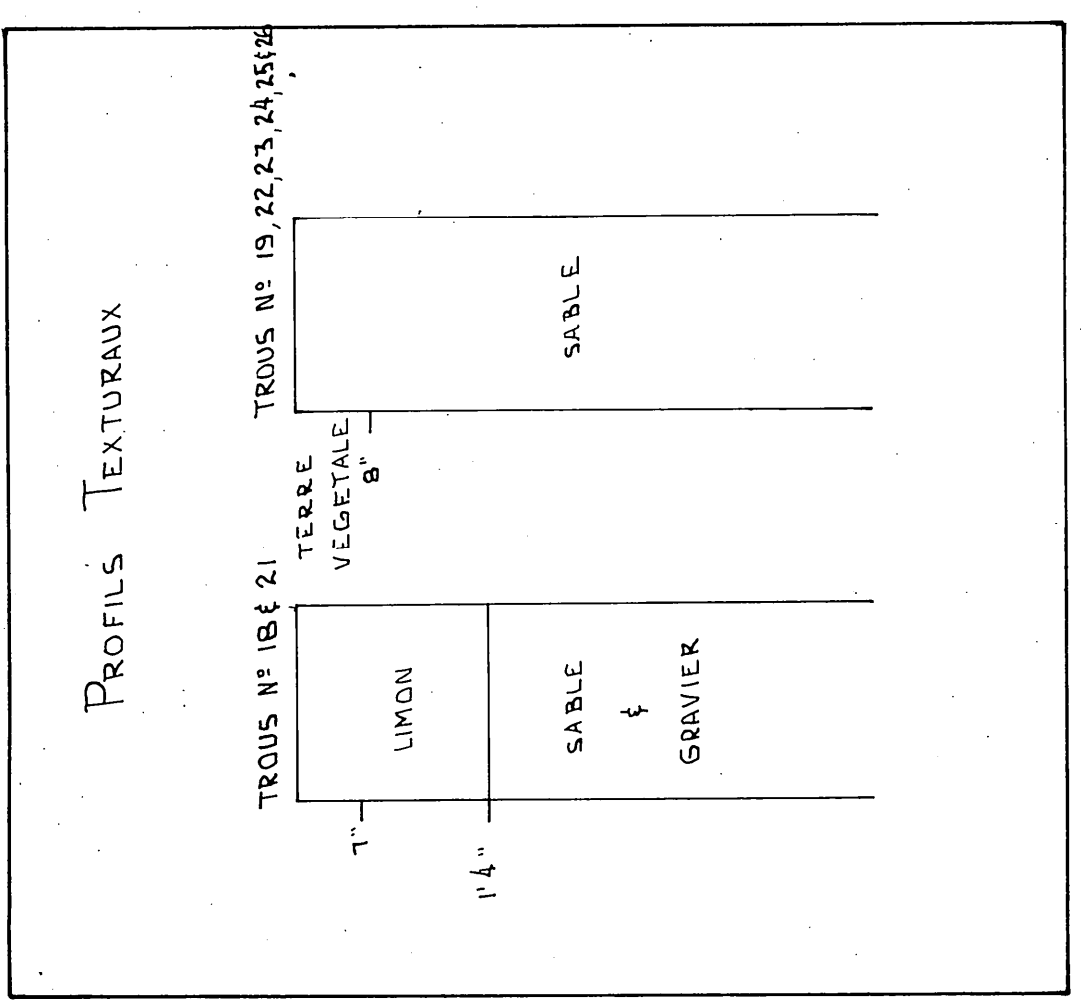
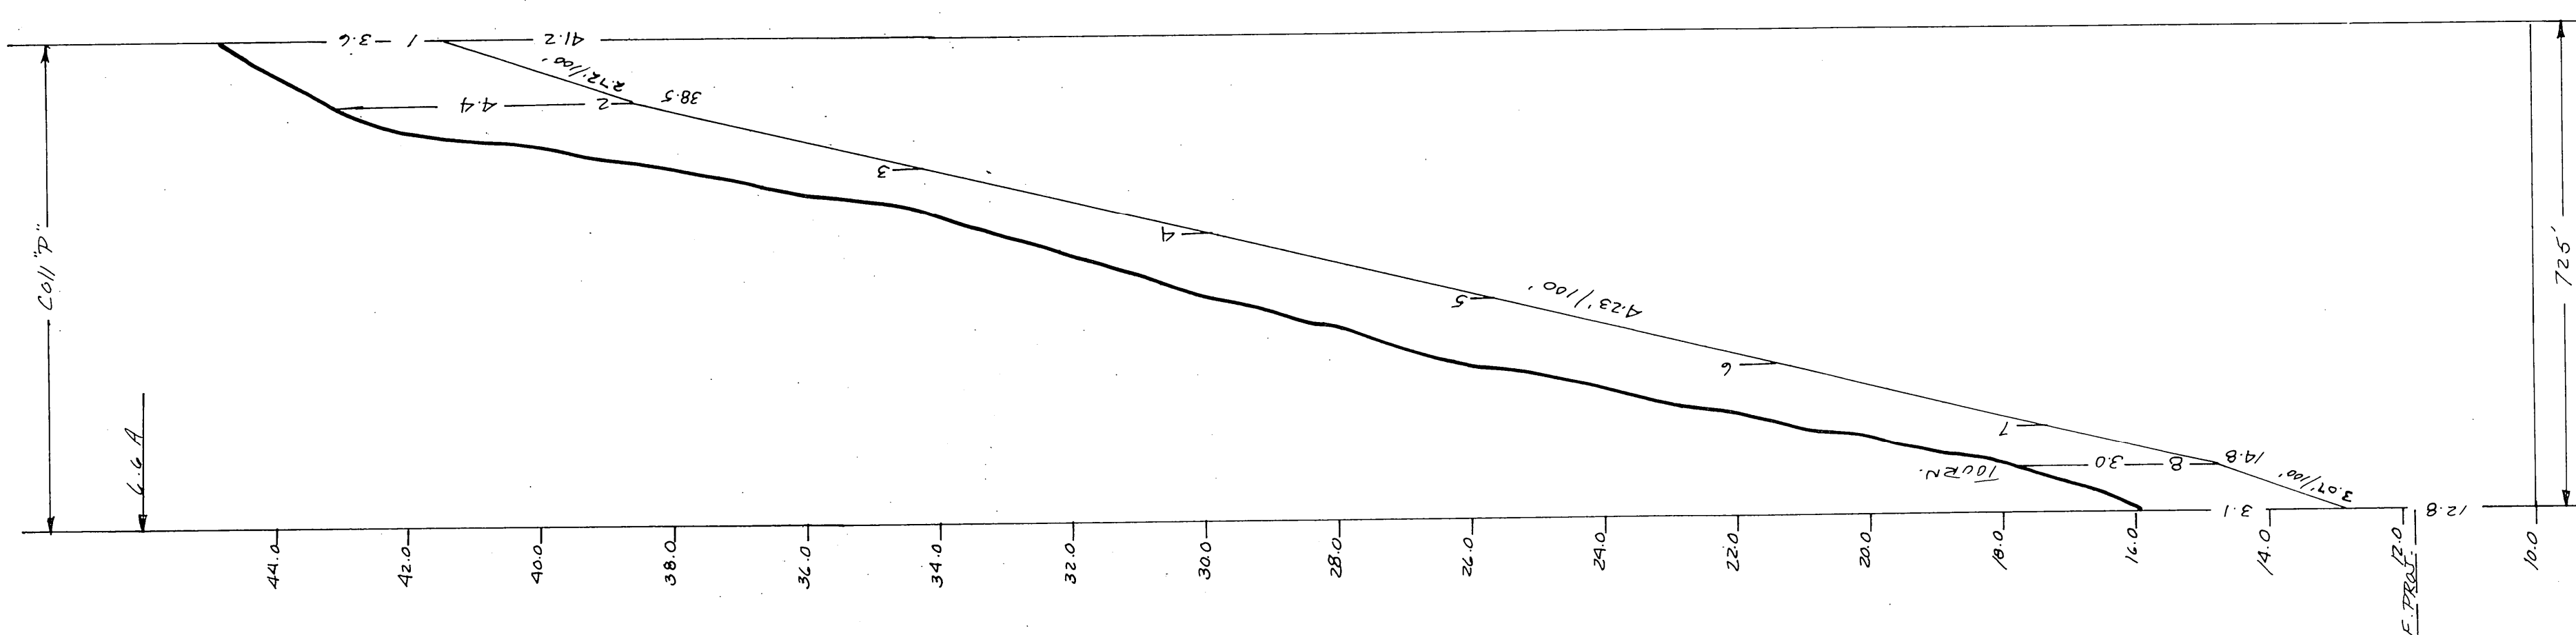
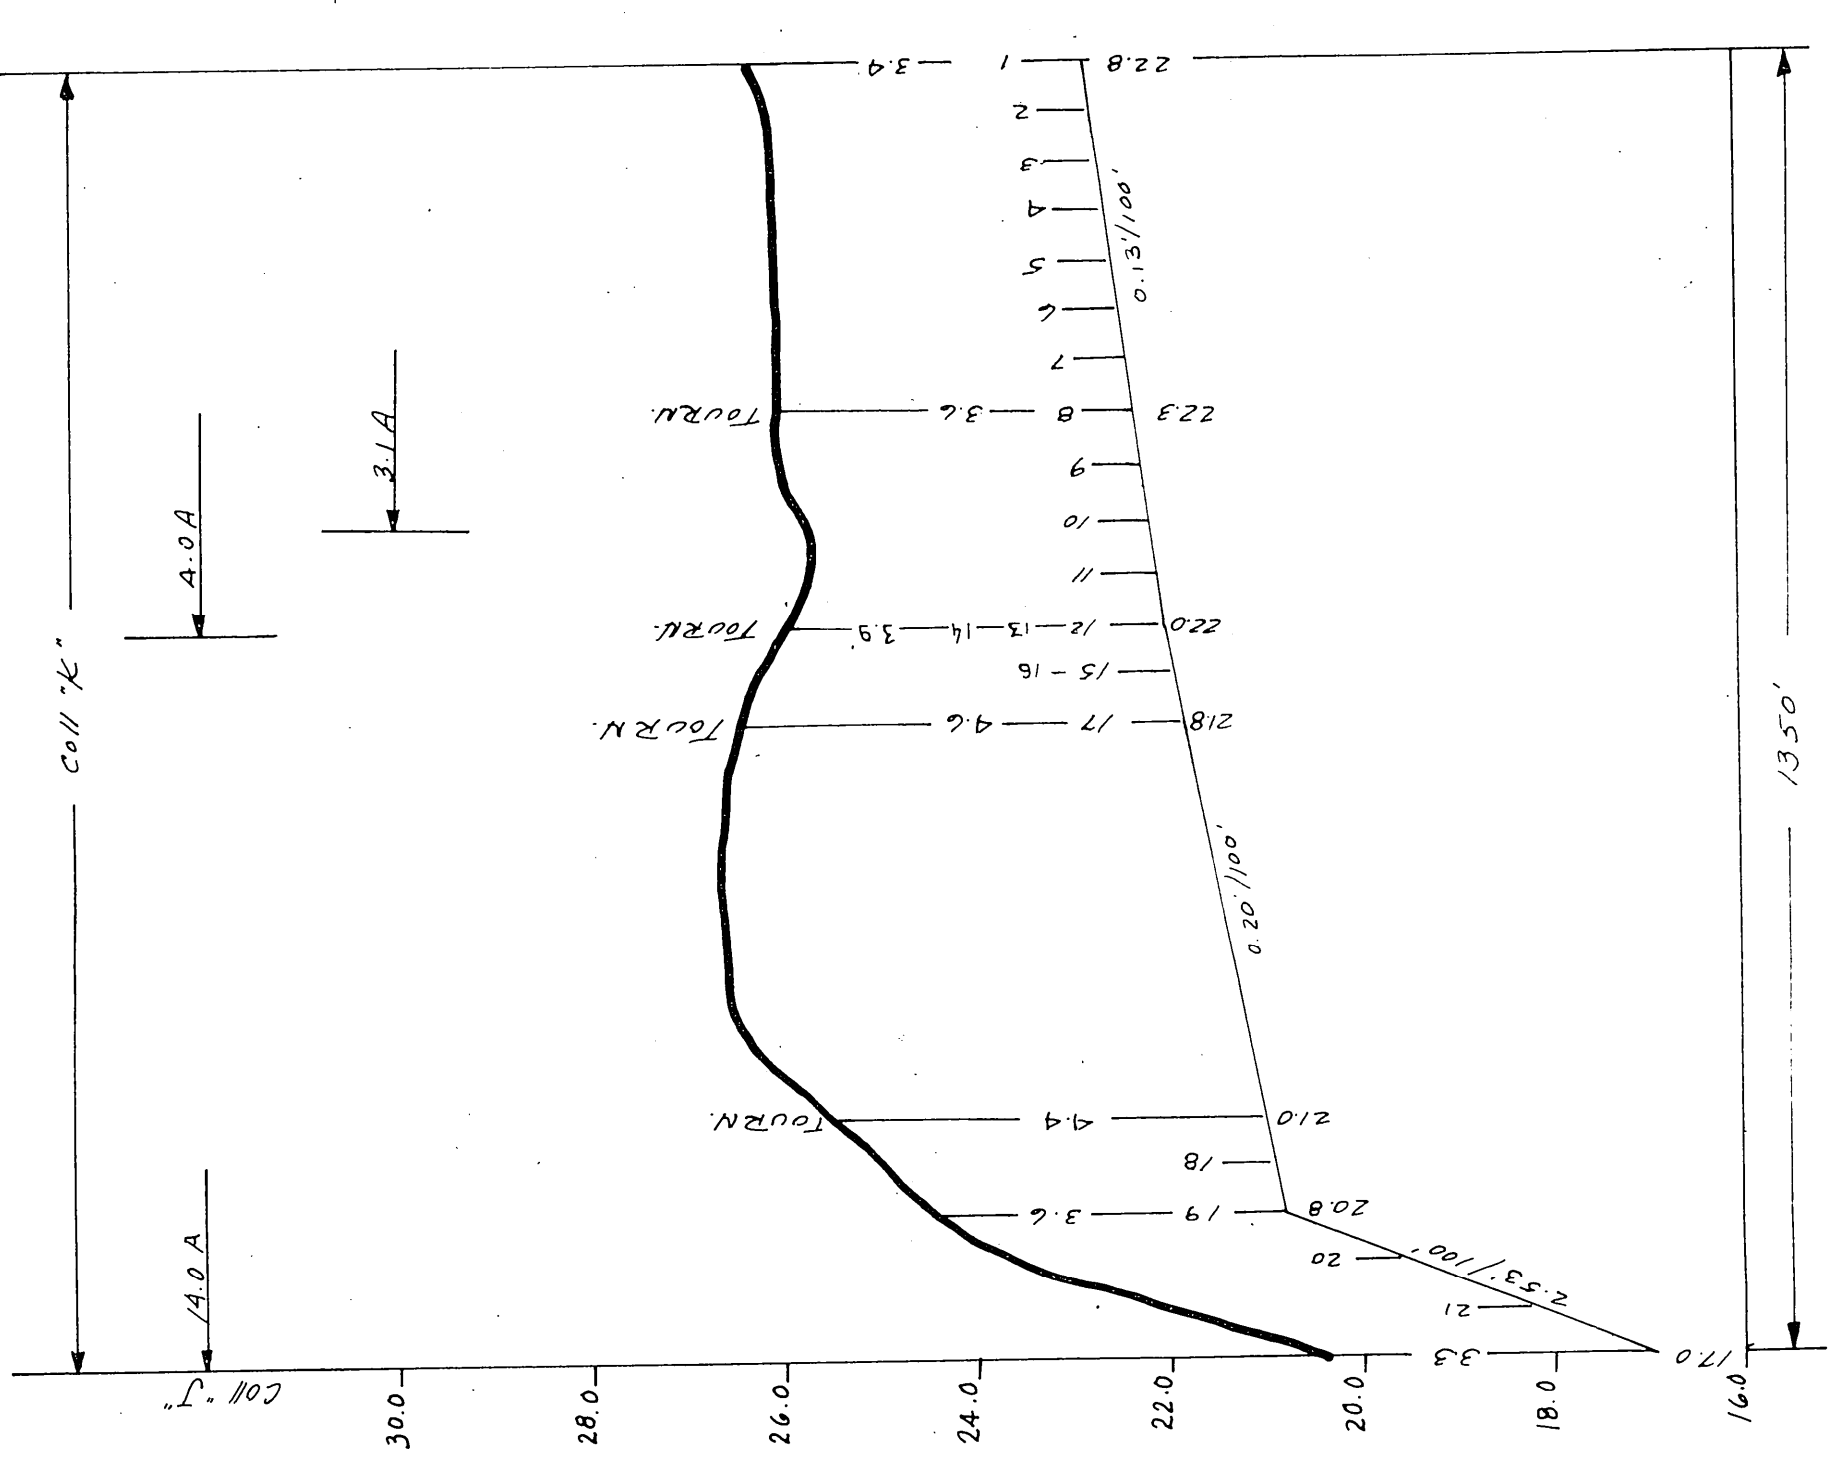
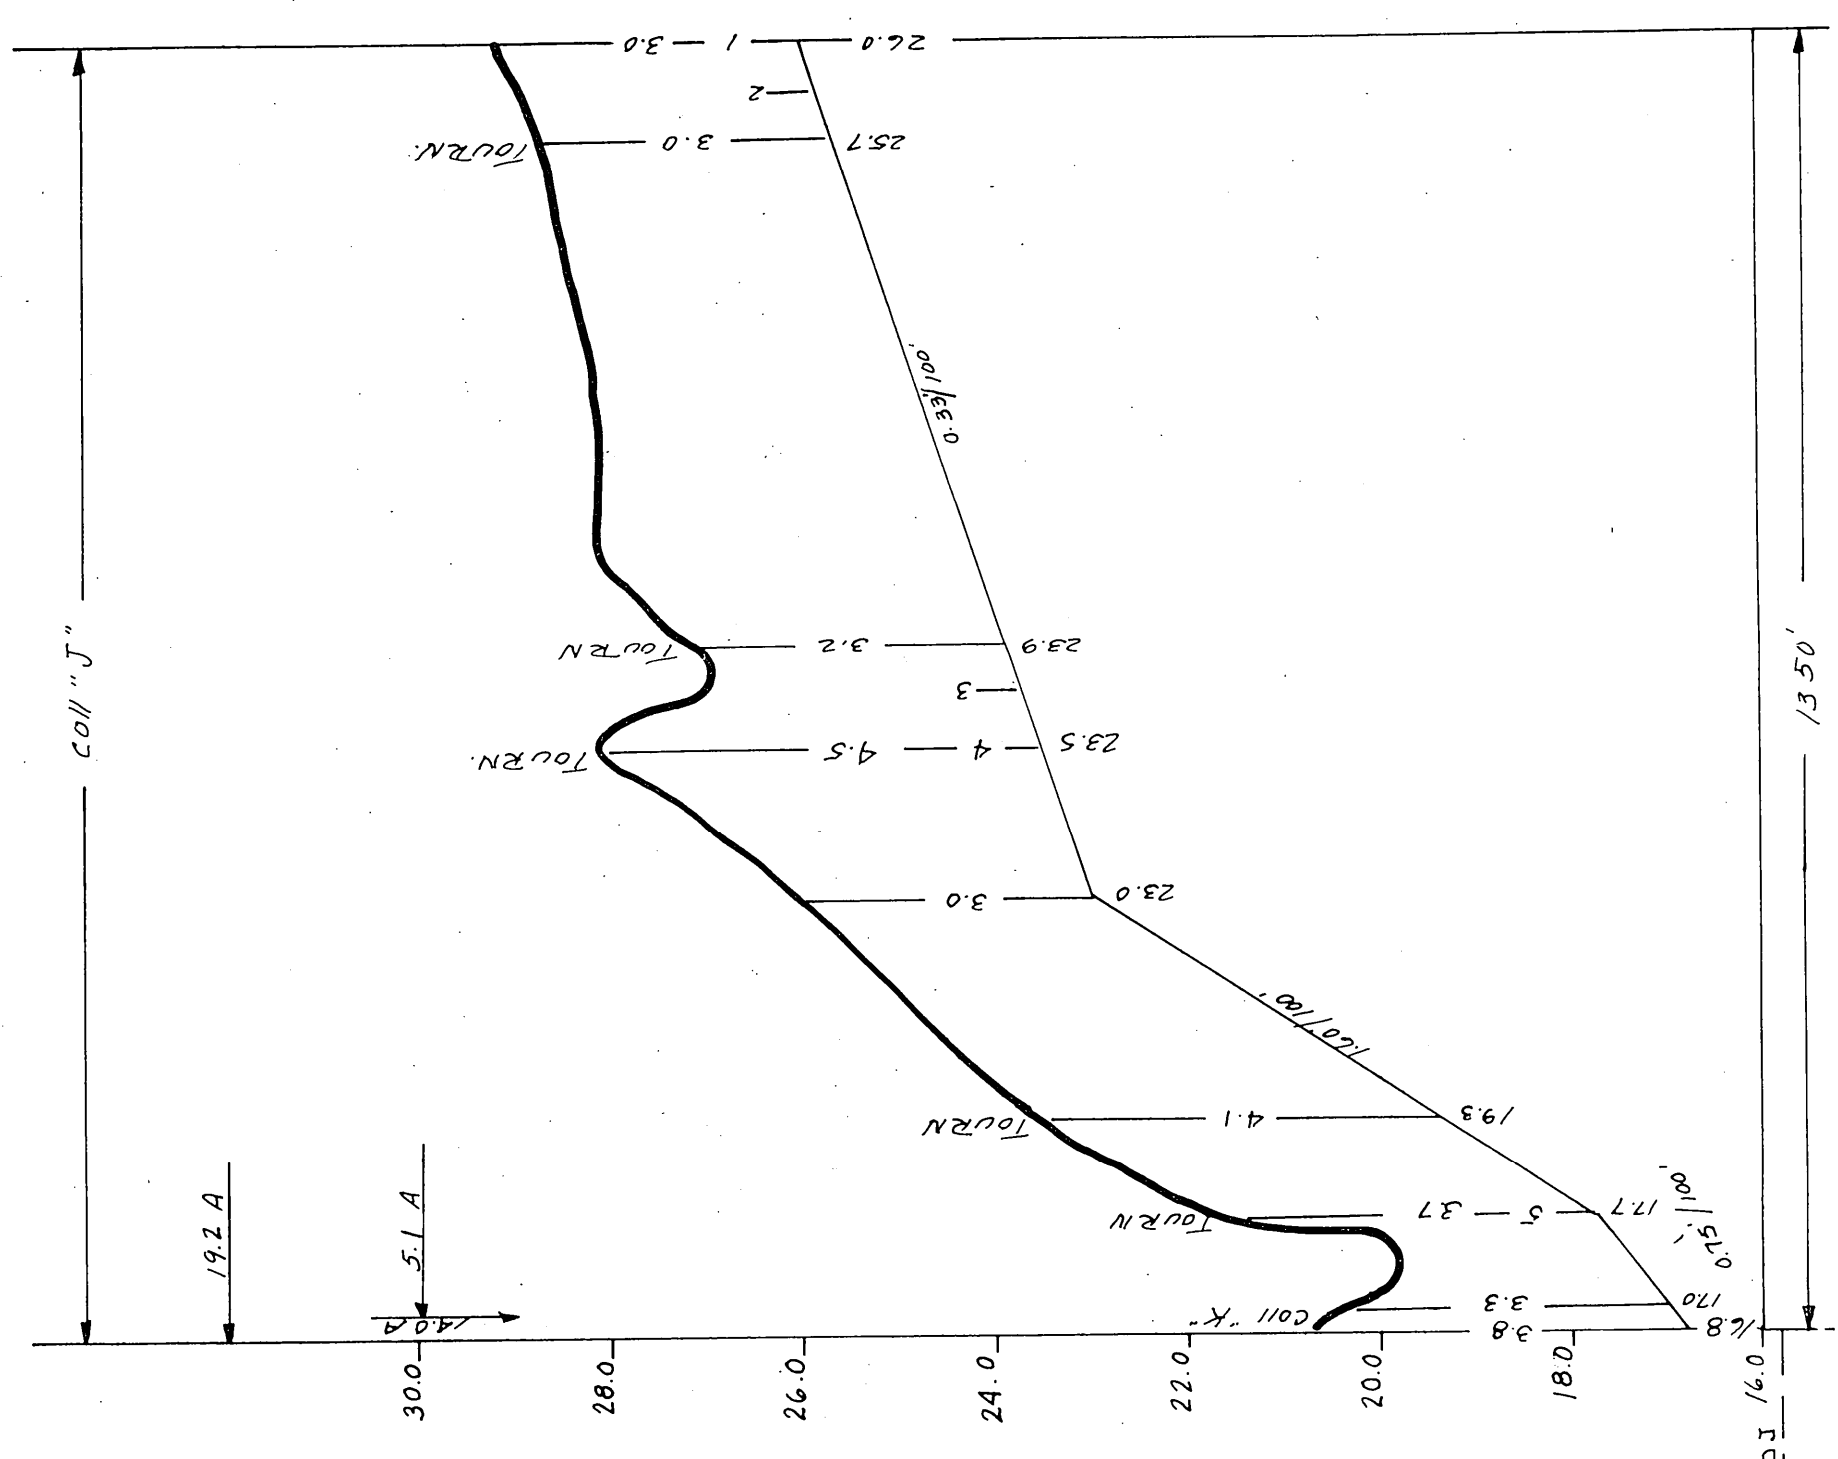
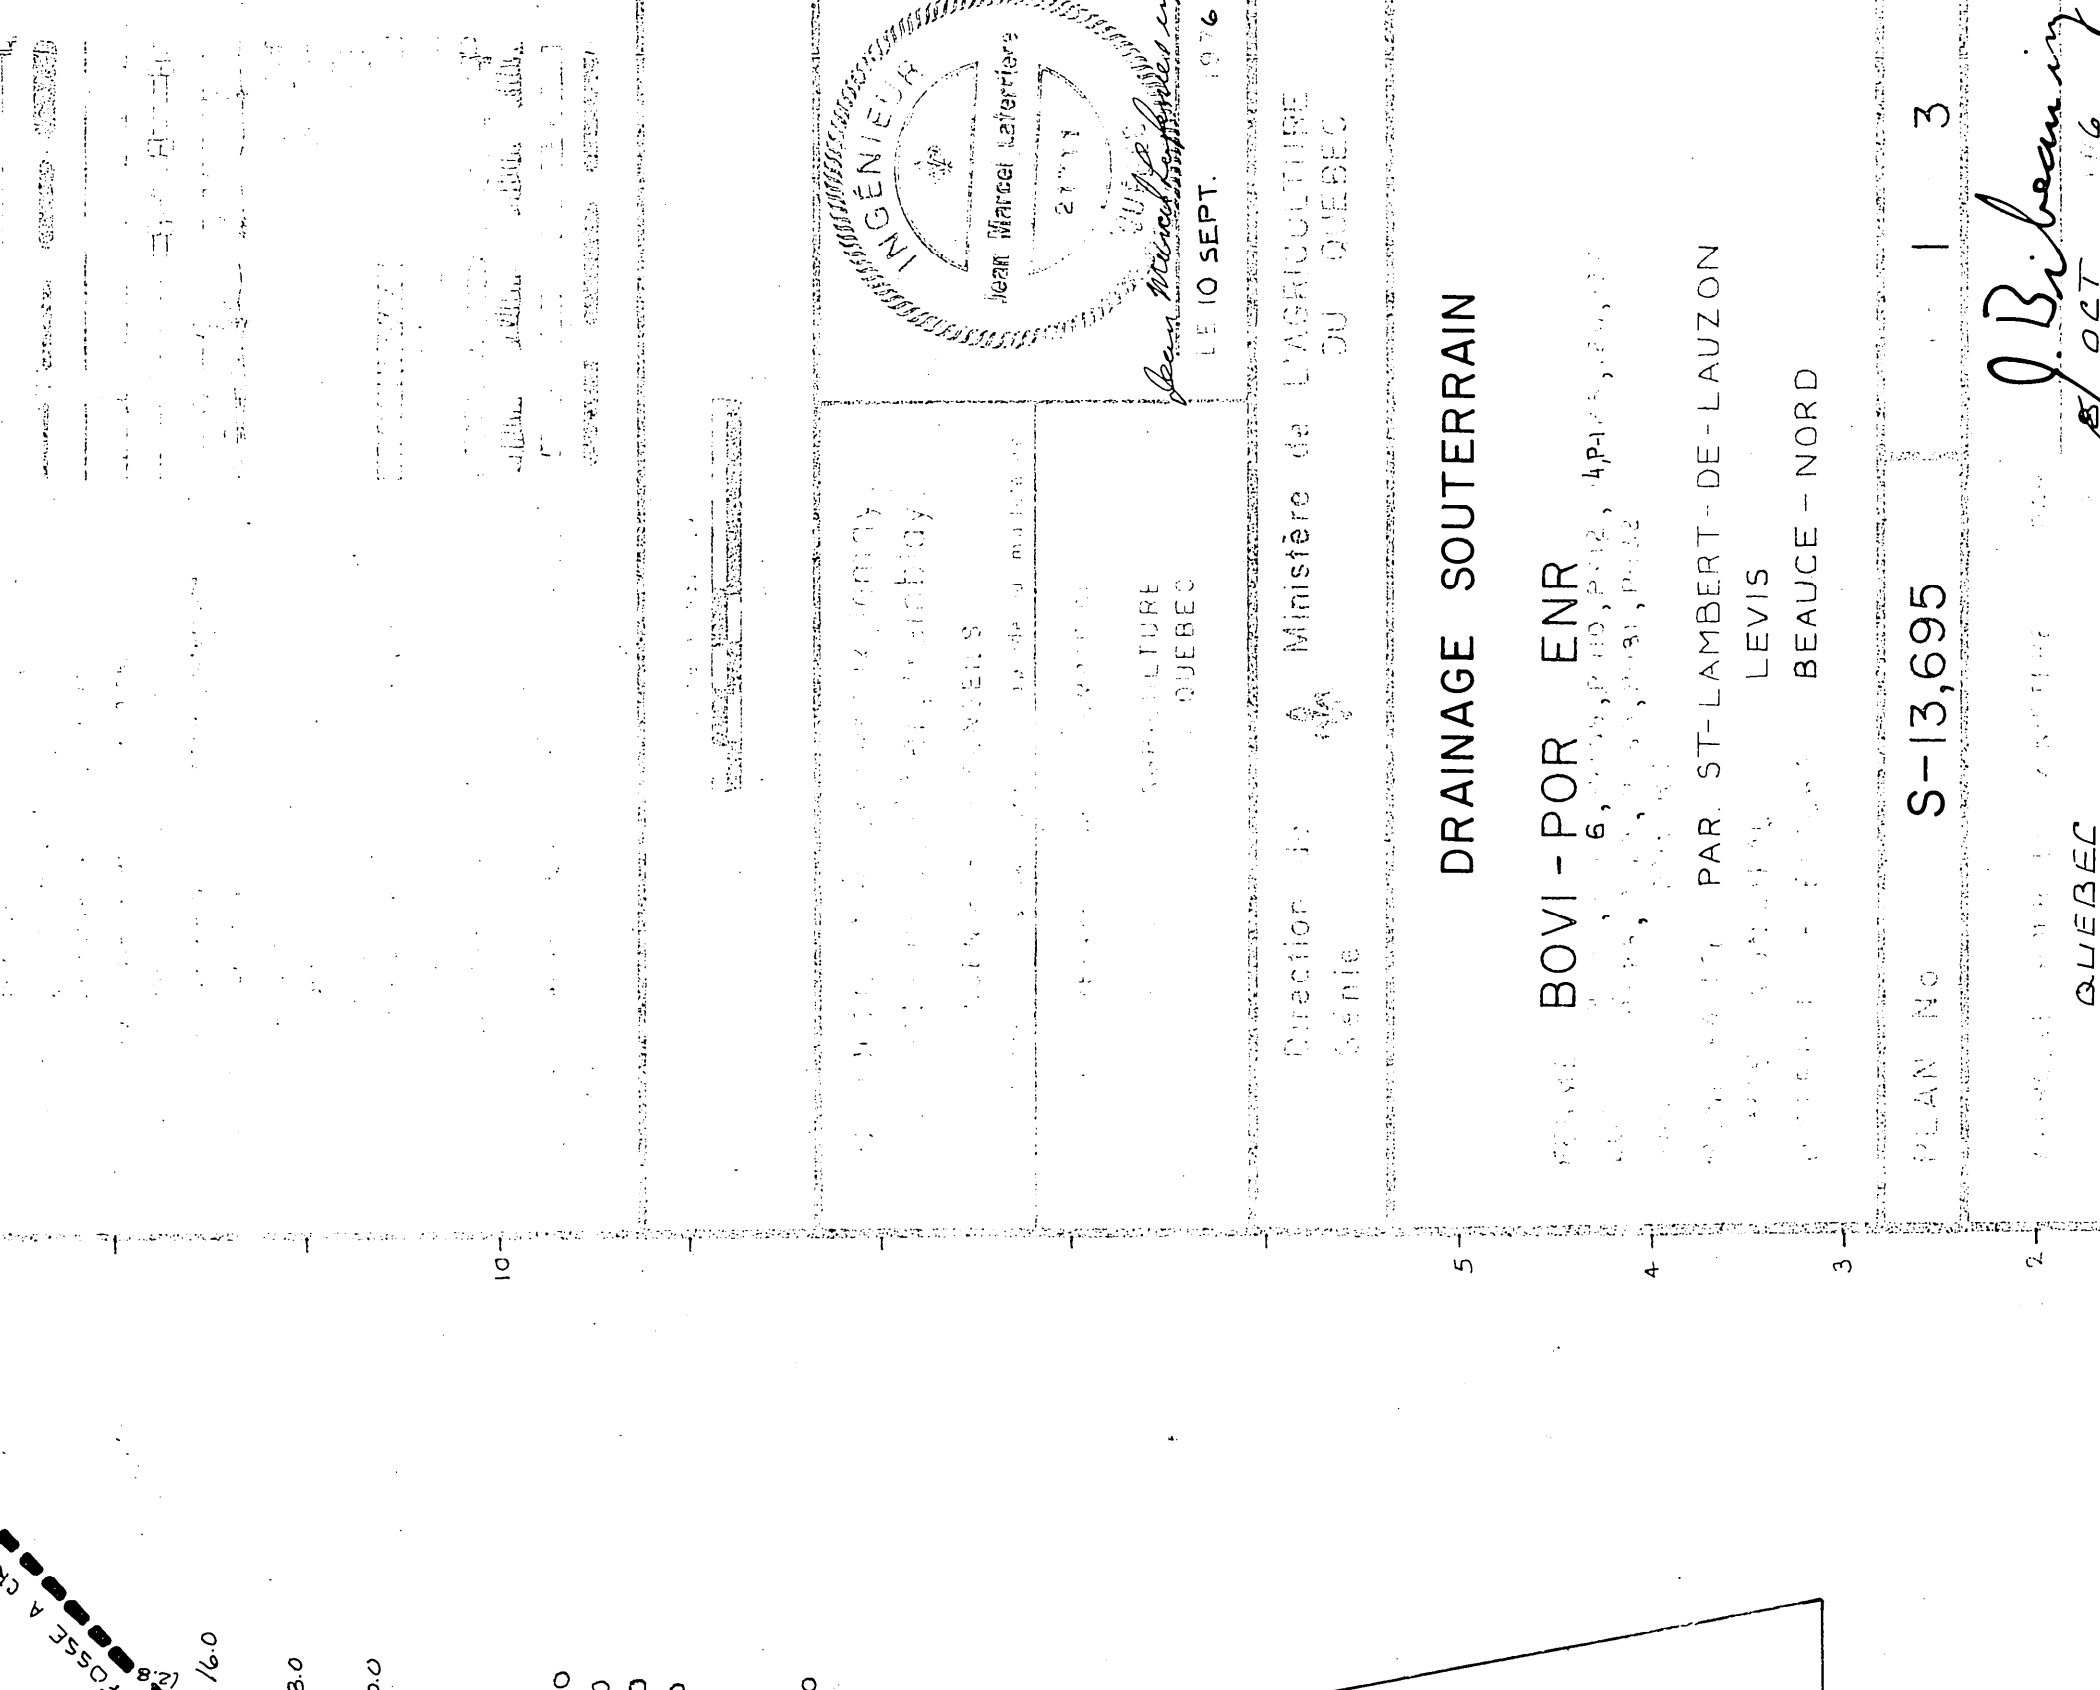
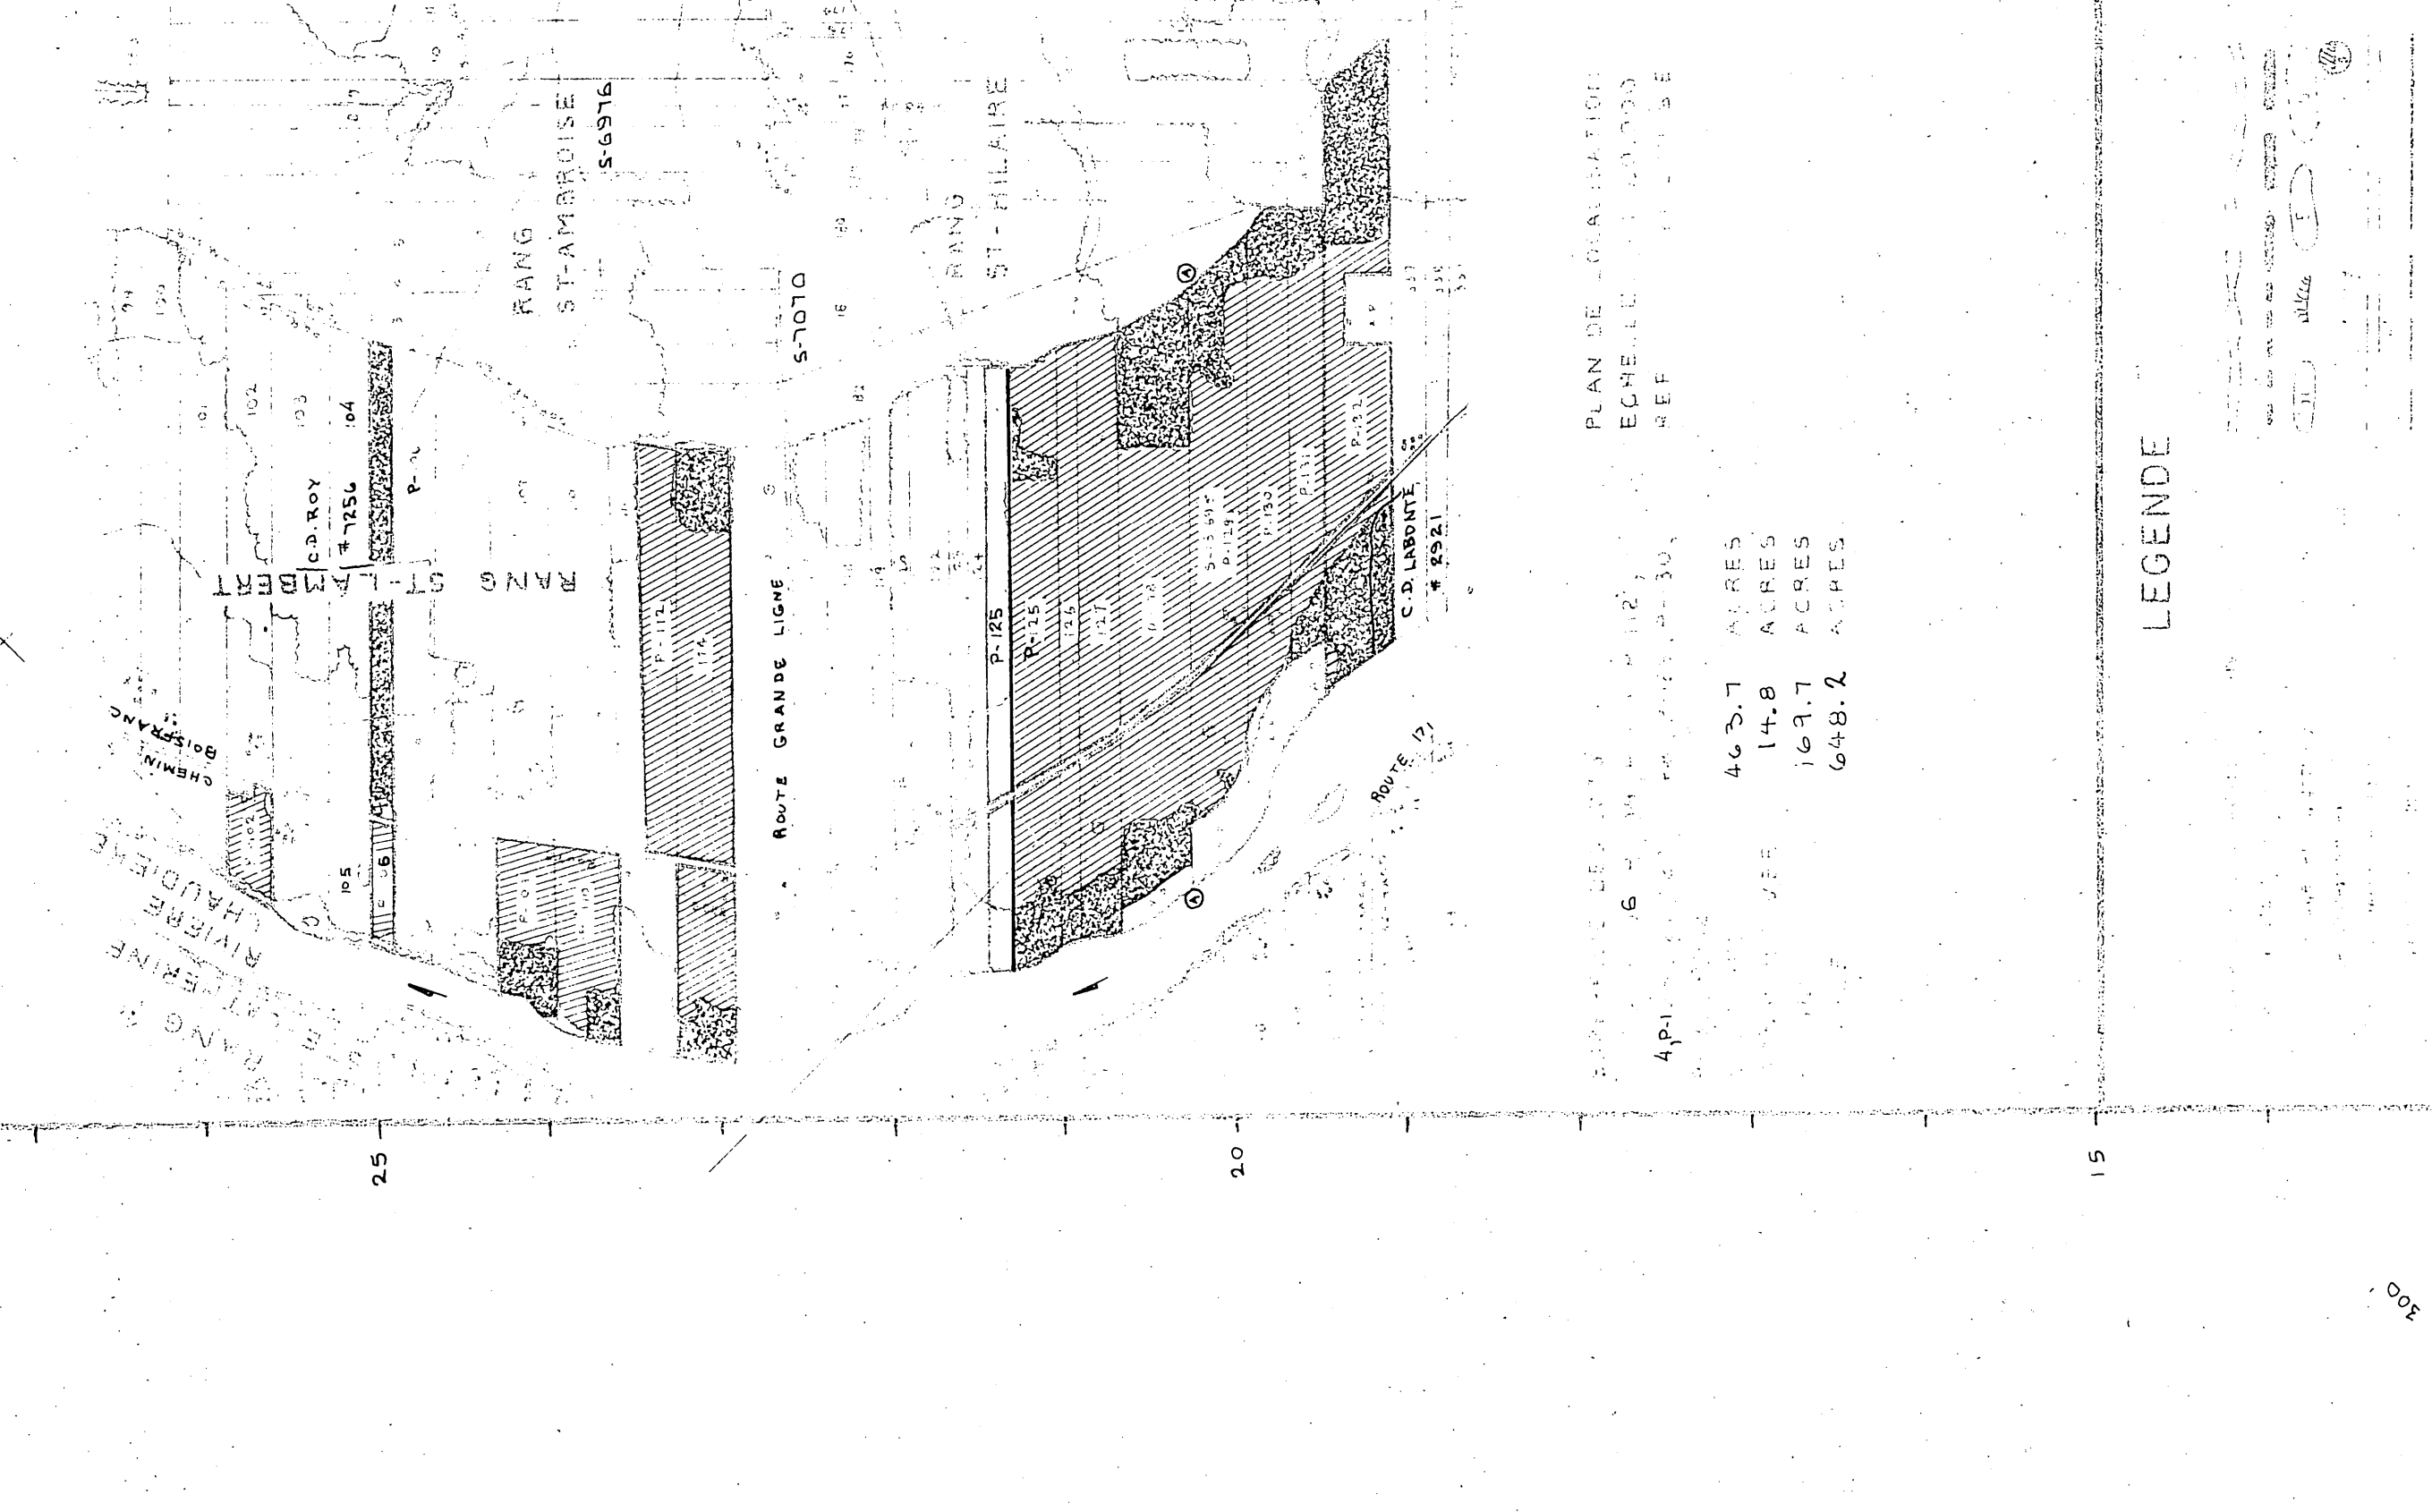


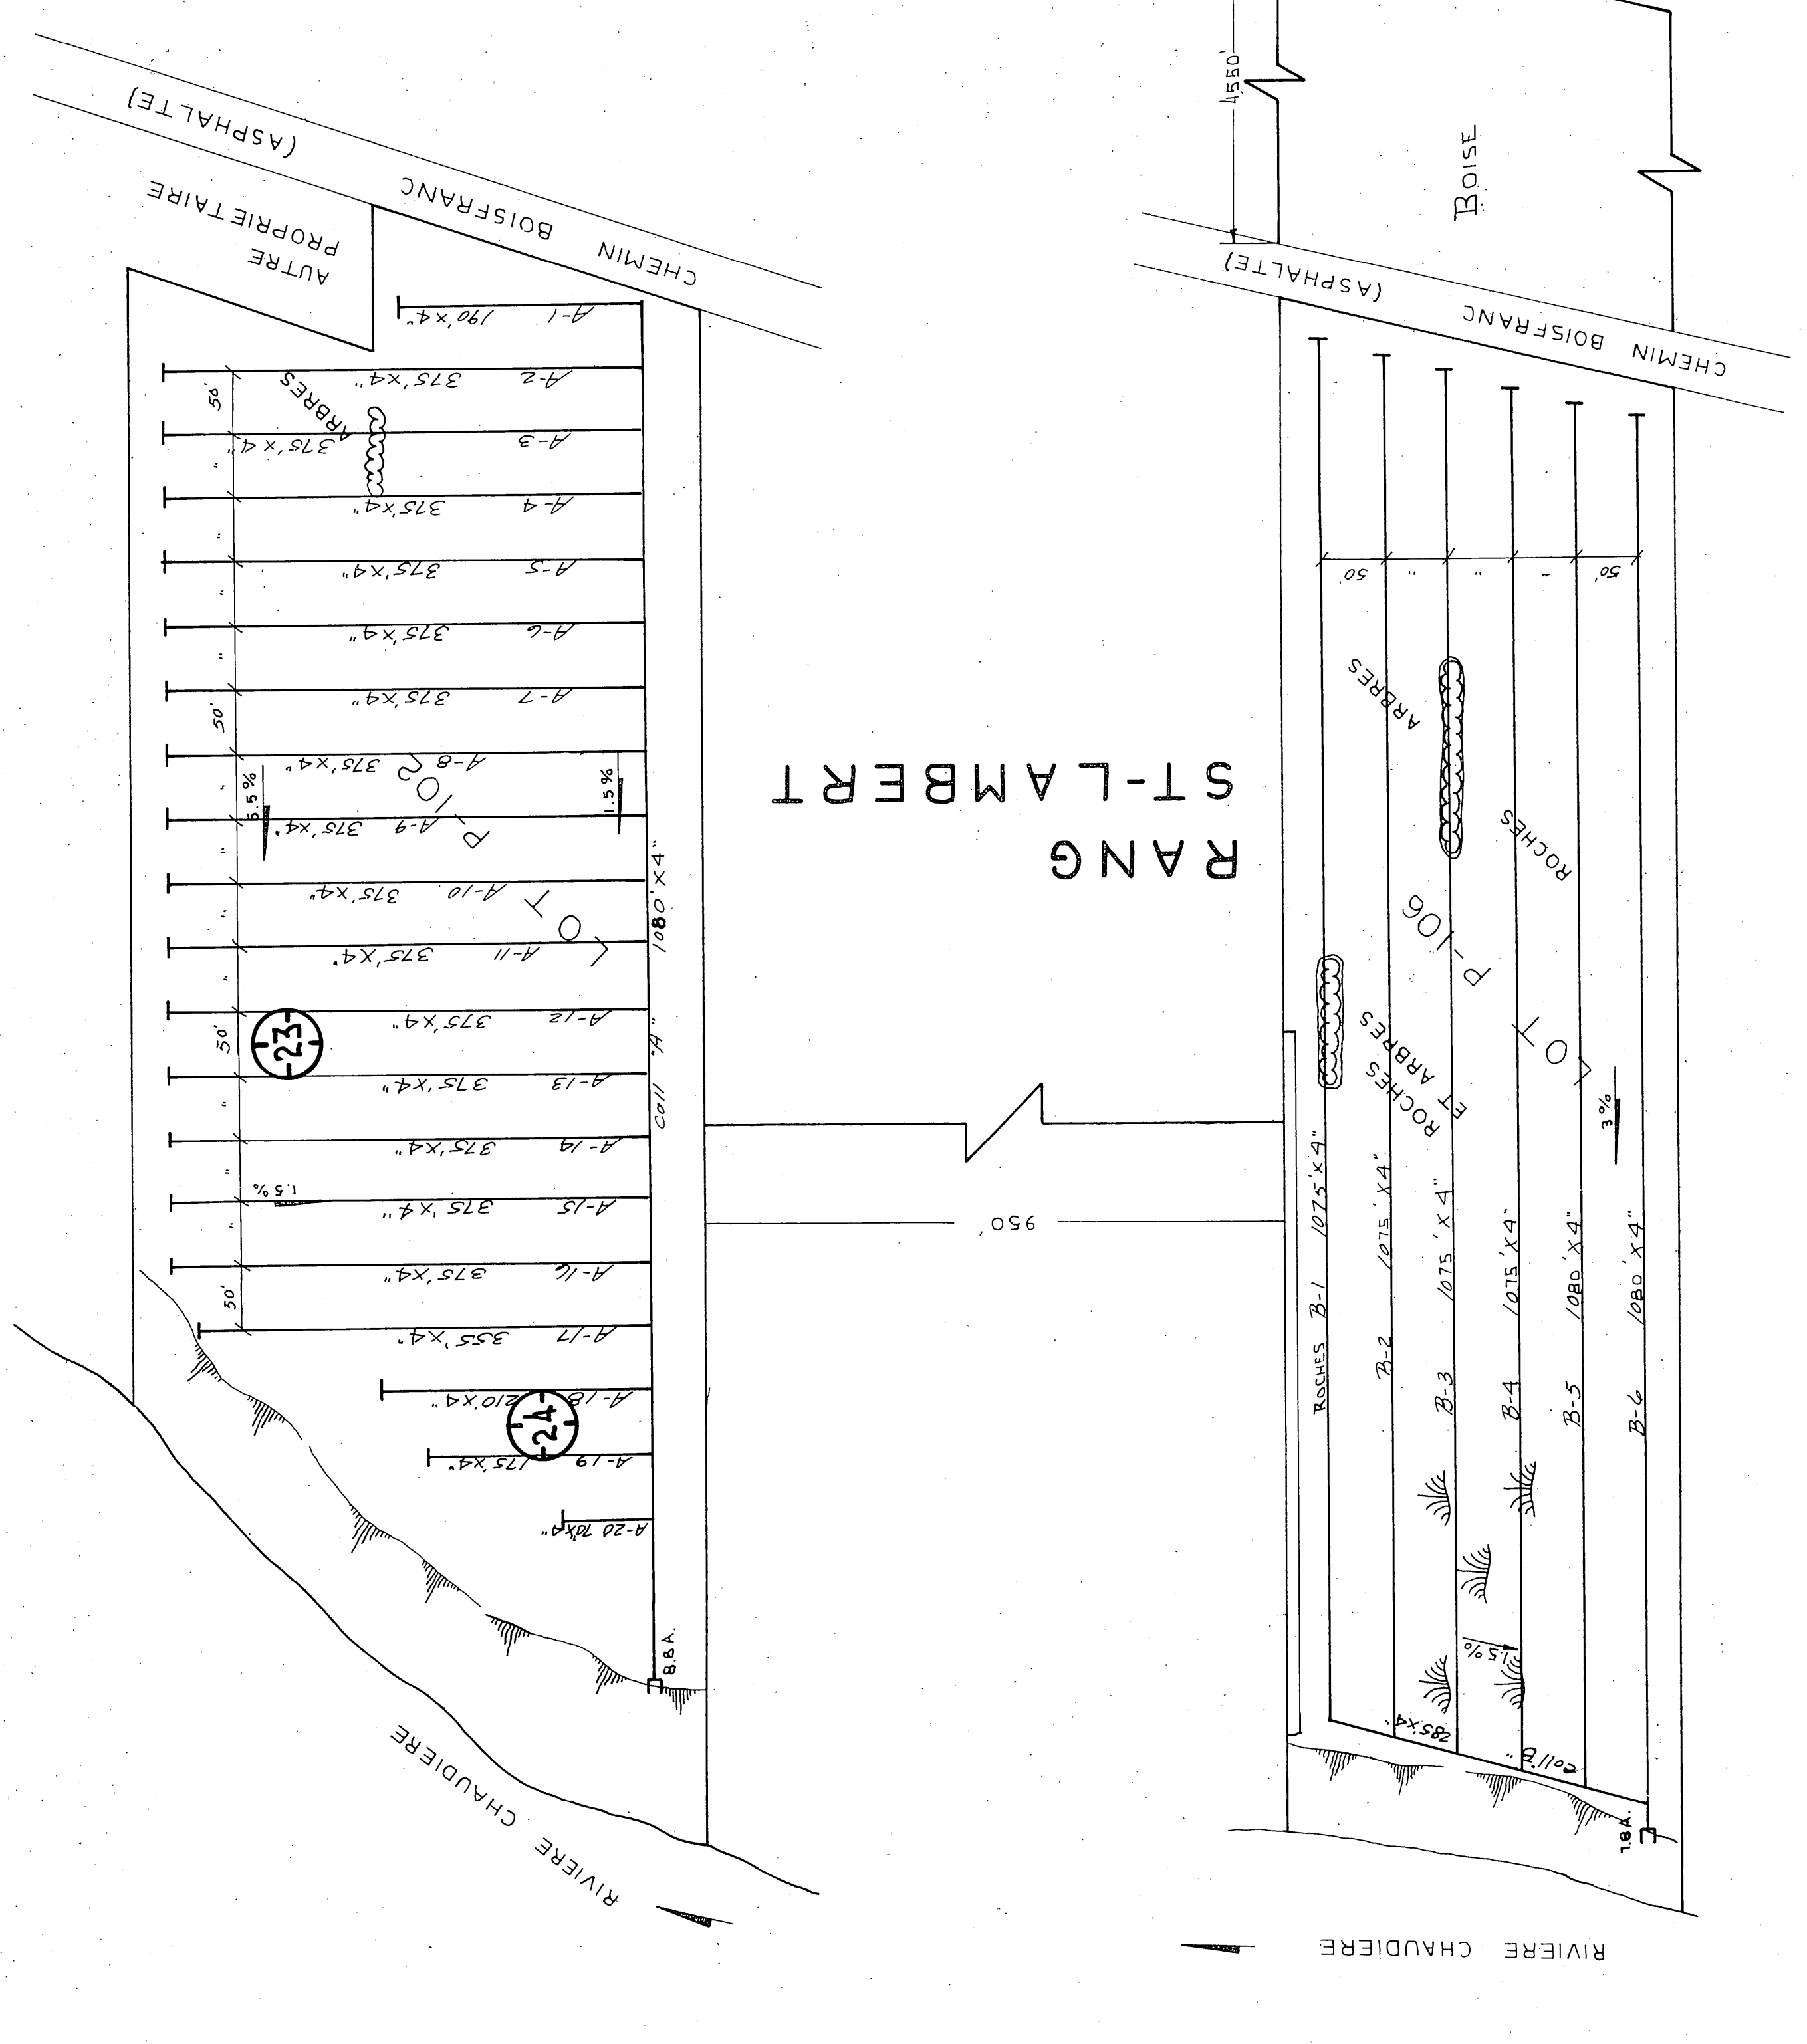

ÉCHELLE DES PROFILS
HORIZ. : 1" = 200'
VERT. : 1" = 2'

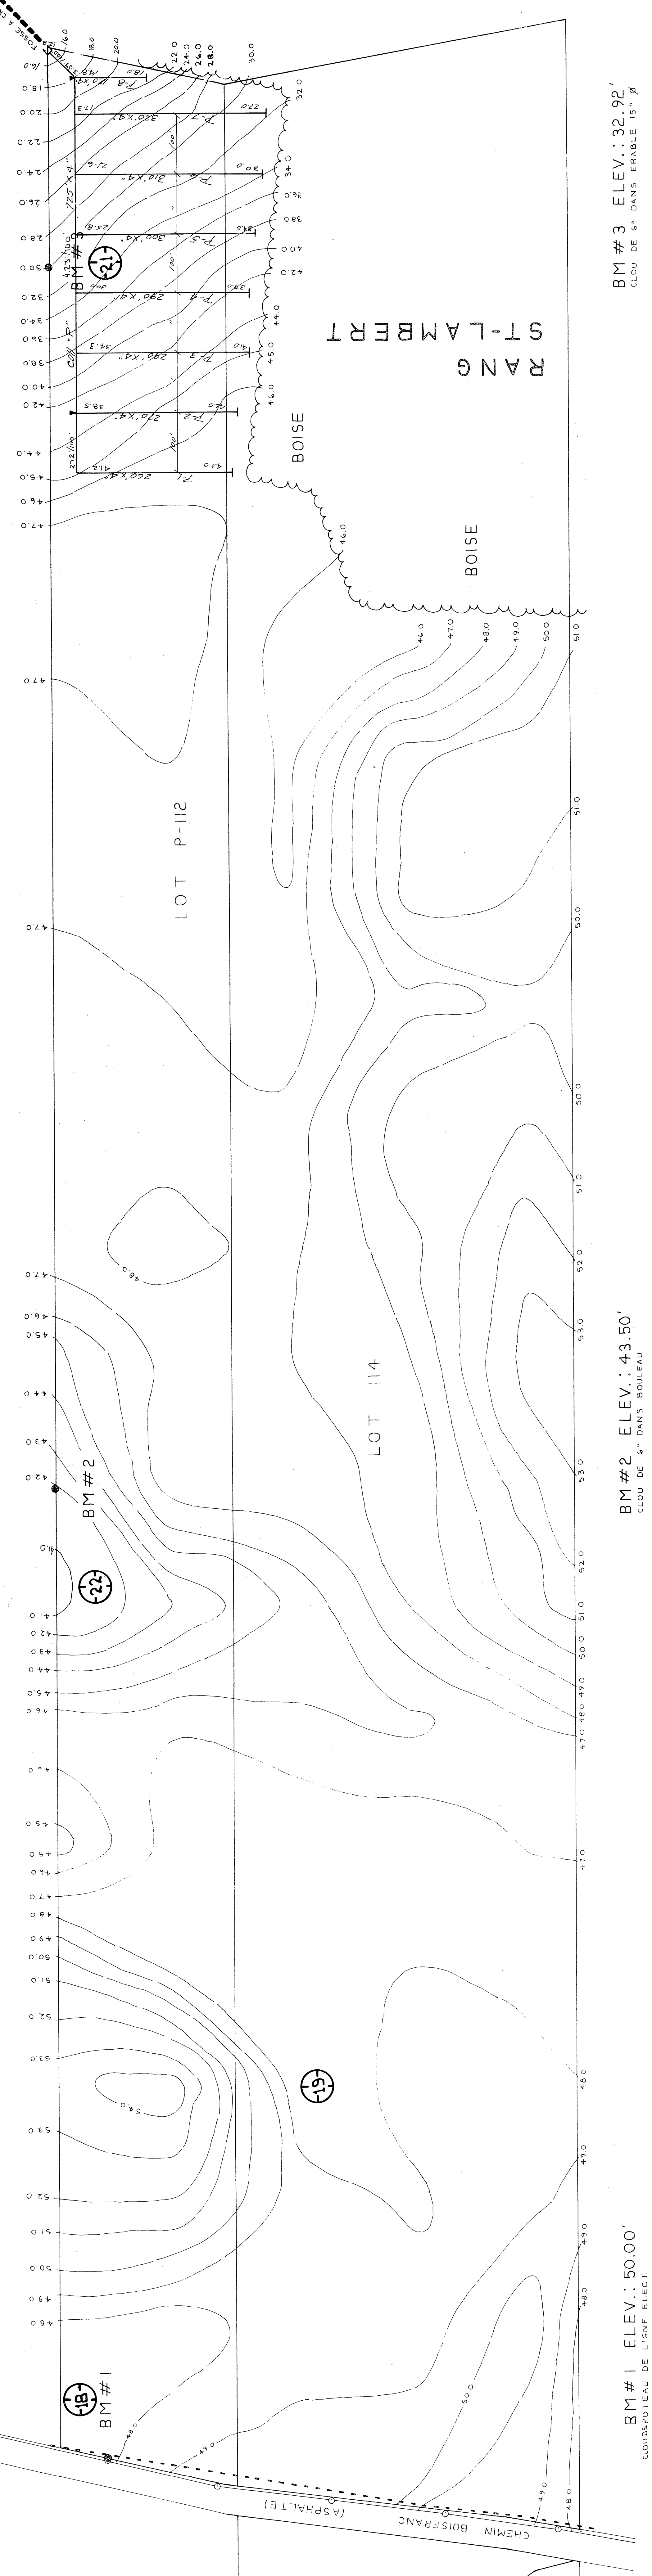

LIG. 3	DRAINS REQUIS (en pi.)			
	TUYAUX EN TERRE CUITE		TUYAUX EN MATIÈRE PLASTIQUE	
DÉSIGNATION	DIAMÈTRE (en po.)	LONG.	DIAMÈTRE (en po.)	LONG.

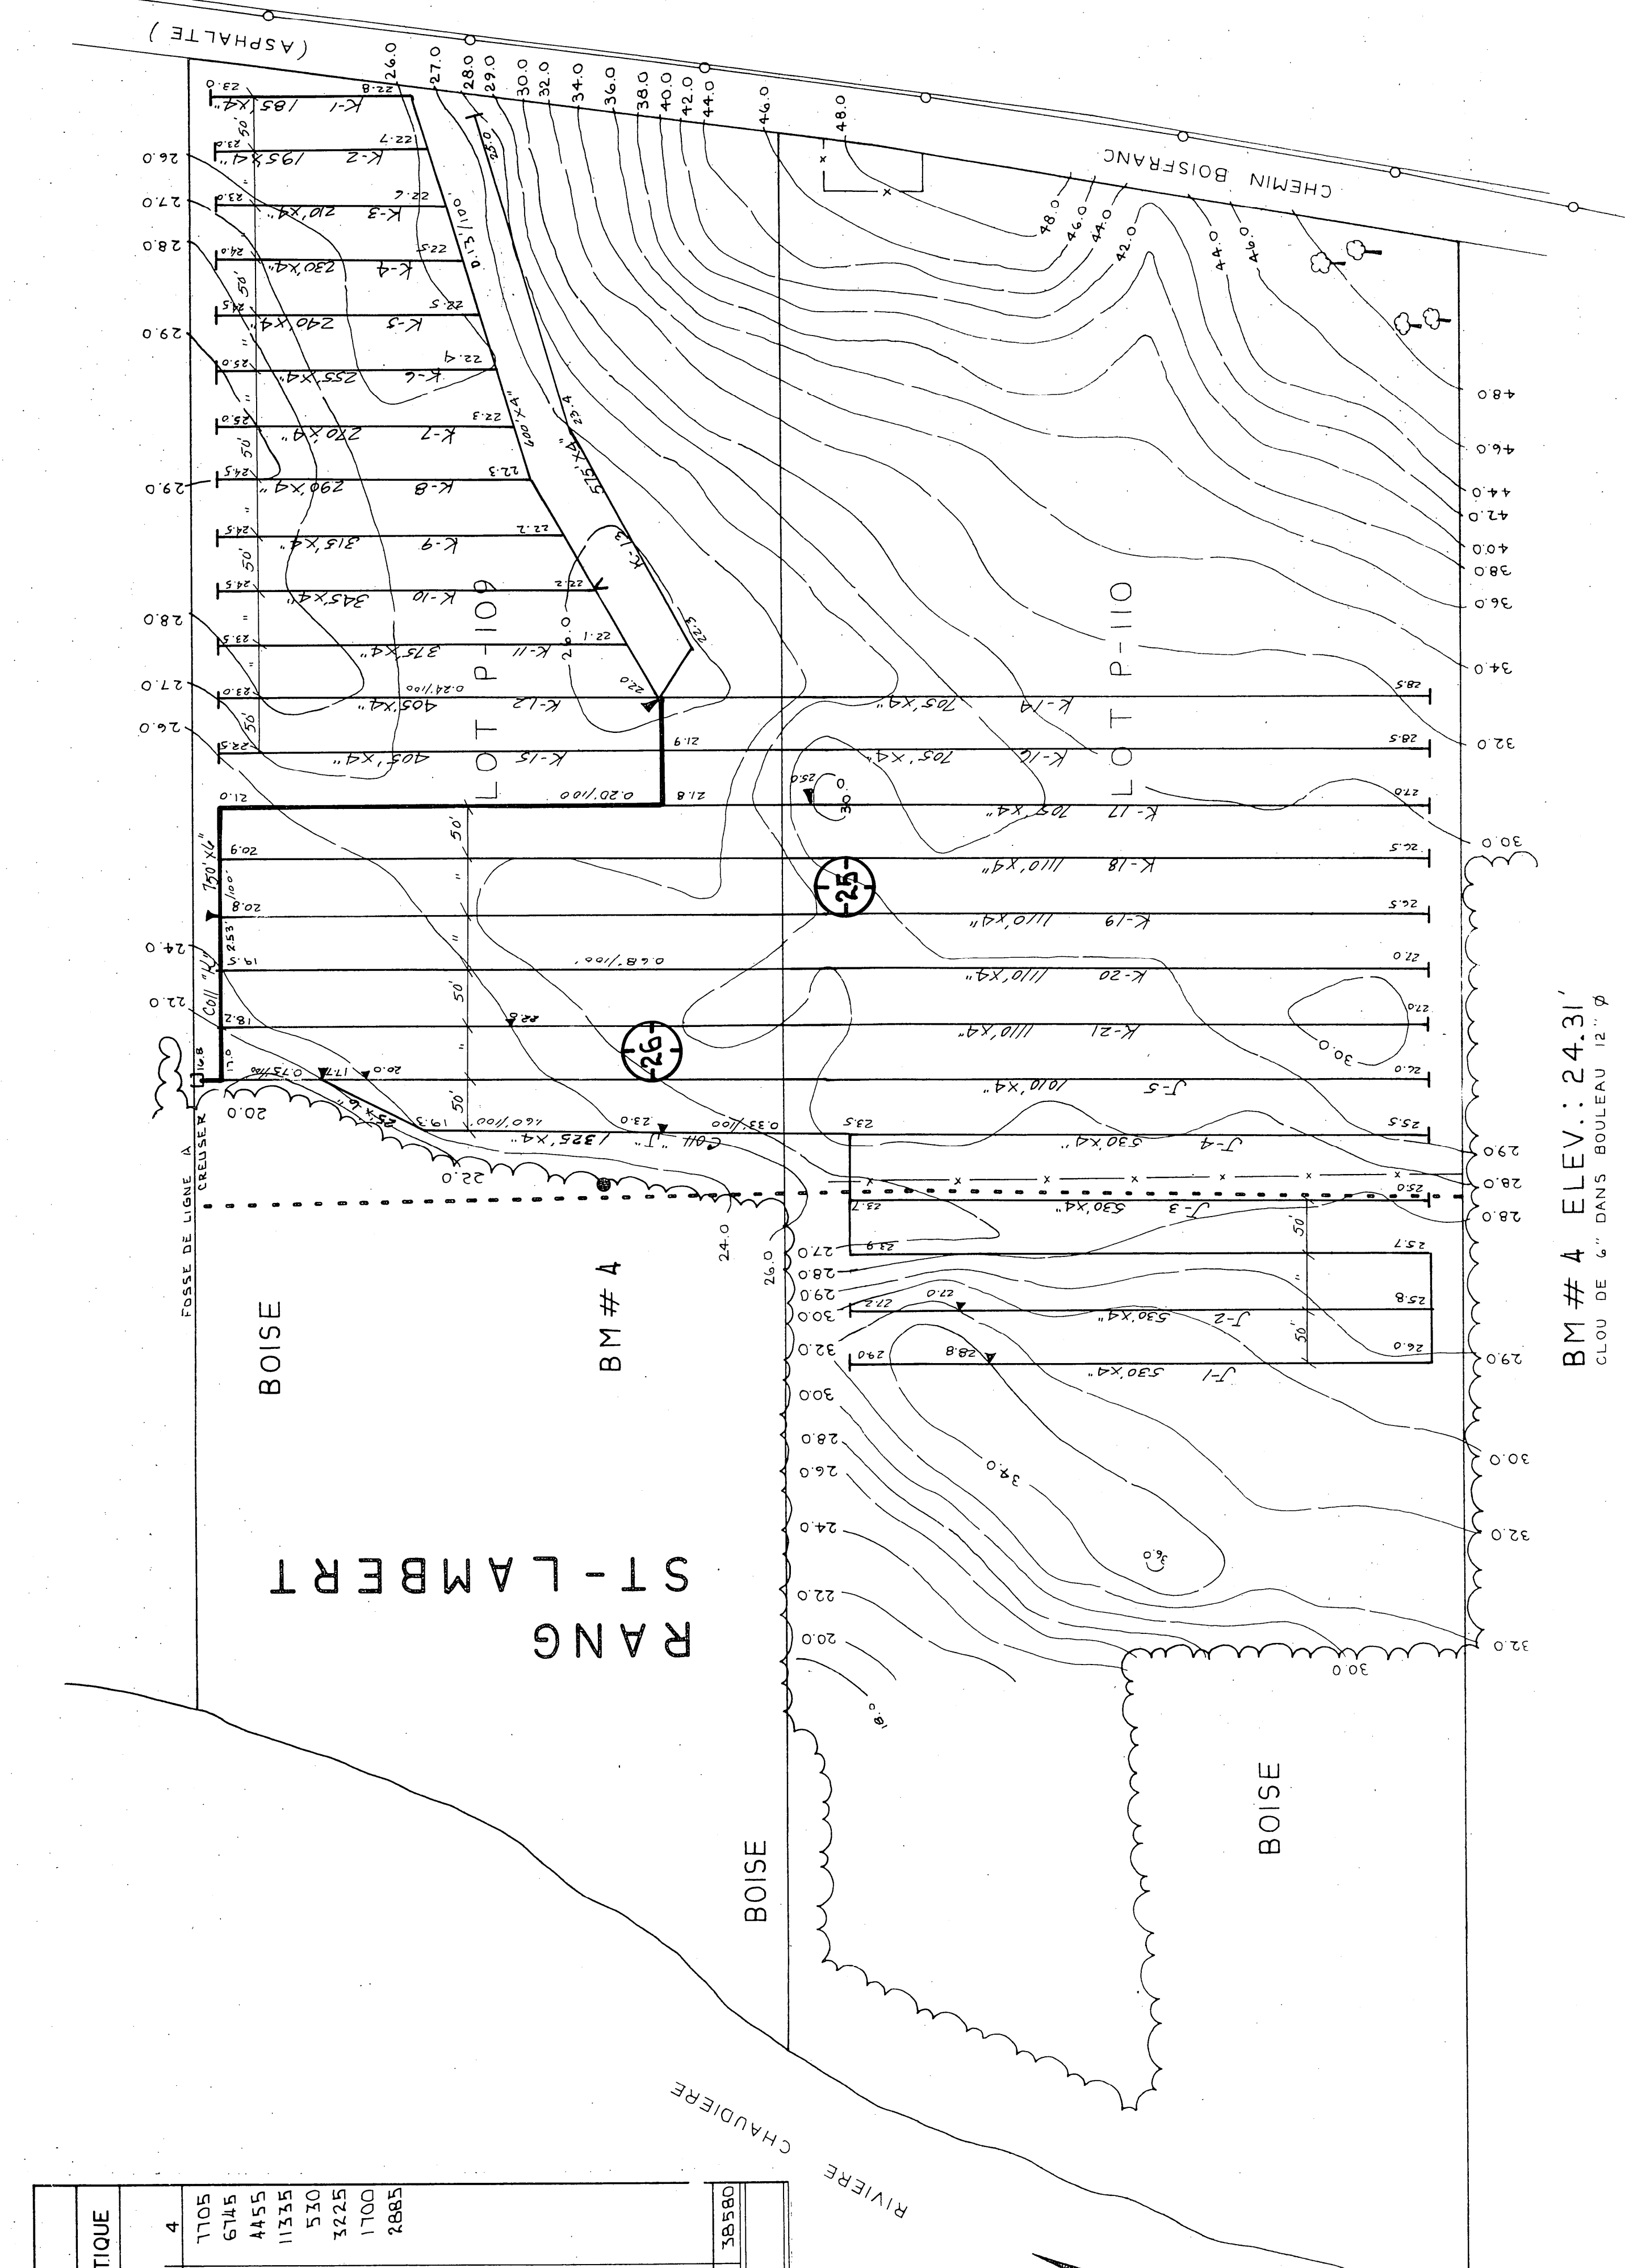

BM #1 ELEV.: 50.00'

BM #2 ELEV.: 43.50'
CLOU DE 4" DANS BOULEAU

BM #3 ELEV.: 32.92'

DRAINAGE SOUTERRAIN
BOVI - POR - ENR
PAR ST-LAMBERT-DE-LAUZON
LEVIS
BENGE - NORD
S-13,695
QUEBEC