


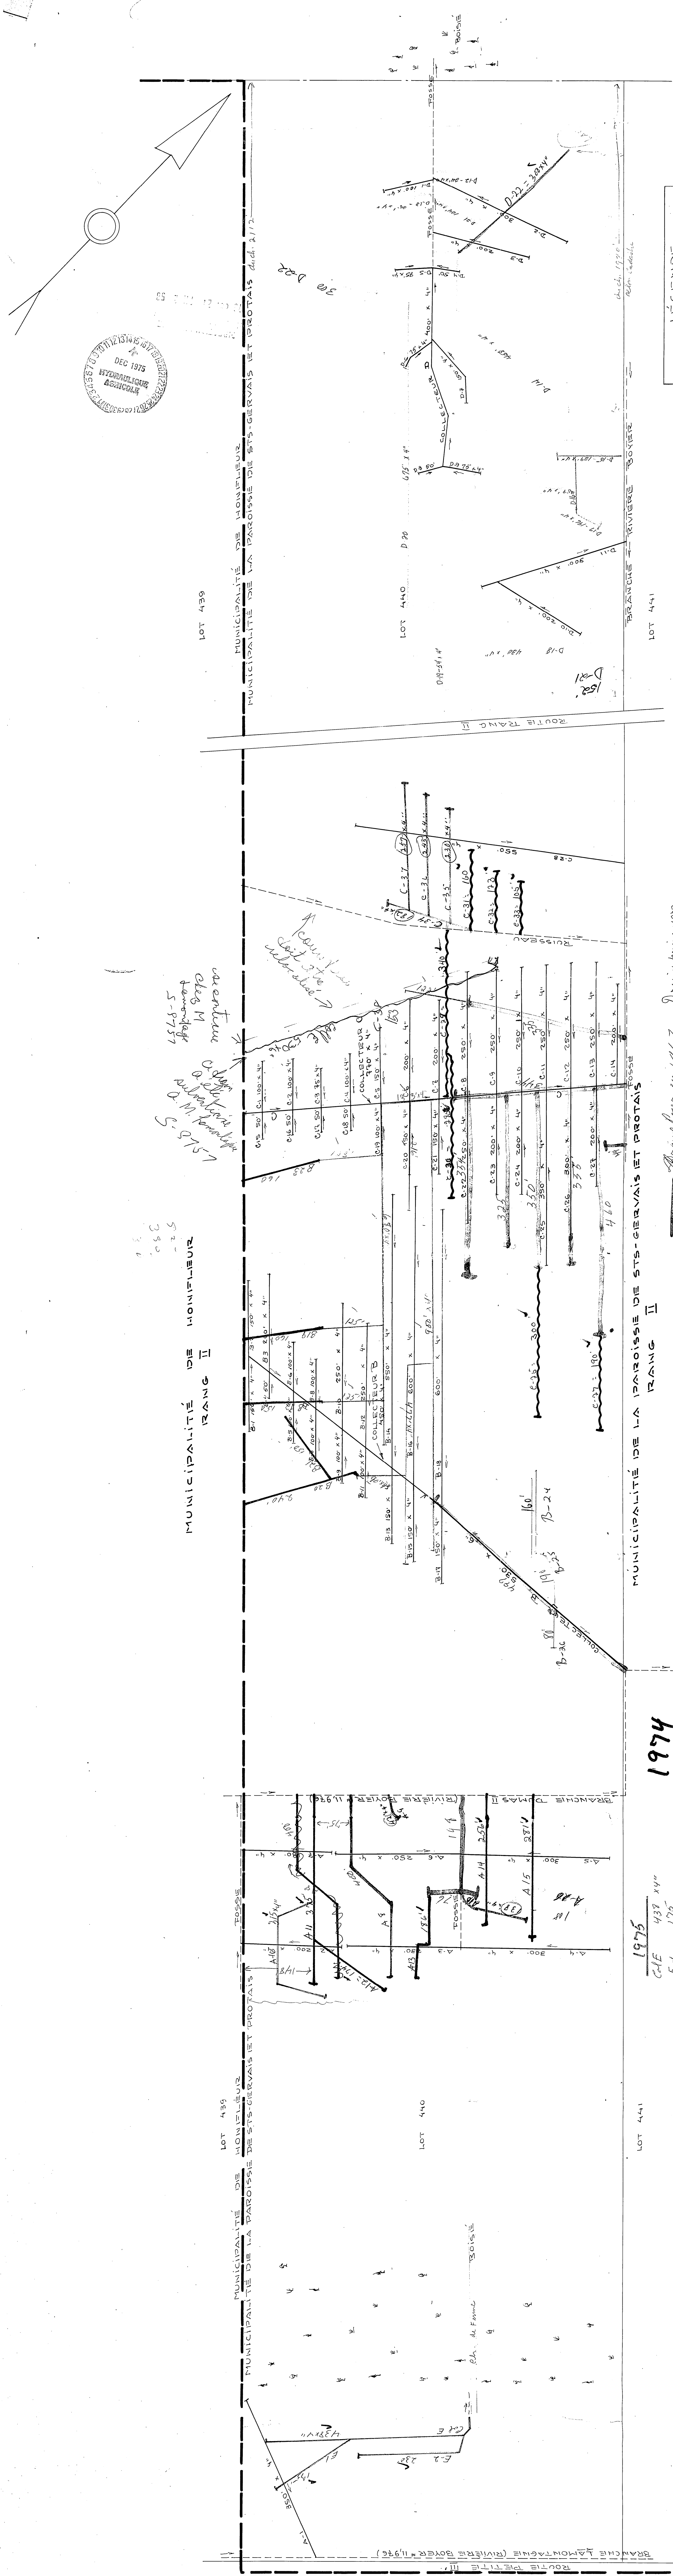

175- 175- 220

$$\begin{array}{r} 315 \\ -16 \\ \hline 299 \end{array}$$

24	160
5	90
6	80
10	108
11	153
12	152
13	300

1974

A-11	325	240
A-12	174	
A-13	186	
A-14	256	
A-15	281	

106

1901

10/68
Don Marie Dion
Hoffman.

Drum

16
29
198
497

$$\begin{array}{r} 333 \\ 344 \\ 44 \\ \hline 3347 \end{array}$$

Dracopis porci en 1872.

$c \cdot 25 = 300 \cdot 4$
 $c \cdot 22 = 190$
 $c \cdot 29 = 340$
 $c \cdot 30 = 295$

Pre	Post
Pre	Post
Pre	Post
Pre	Post

DESIGNATION	6"	4"	6"	4"	DRAINAGE INSTALL.
LATERAL A		1810'			
COLLECTEUR B	530'	4300'			
COLLECTEUR C		6046'			
COLLECTEUR D		1945'			
TOTAL	530'	14,130'			
GRAND TOTAL		14,660'			

PROFONDEUR MINIMUM DES DRAINS 30"
DEMANDE DU 3 AOUT 1966

$$\underline{\underline{1969}}$$

B 23	160
B 19	160
B 22	150
B 20	240
B 21	150
A 2	400
	1260

D-20	475
D-19	54
D-18	430
D-17	194
D-14	59
D-15	129
D-14	458
D-13	35
D-21	104
D-12	74
	2214

Division de | Ministère

L'HYDRAULIQUE
AGRICOLE
et de

DRAINAGE

REGIS
~~ABSTENT~~ G

UNICIPALITE DE LA PAROISSE
T PROTAIS COMTE DE
DISTRICT ELECTORAL DE

REVUE PAR: VERRET
TRACIE PAR: TROVET

2625-S.M.V-12

APPROUVE PAR: QUEVREC

tel 885-

1 DE 11-17-73

DISTRICT NO. 2
MEMBER 1966

4652