

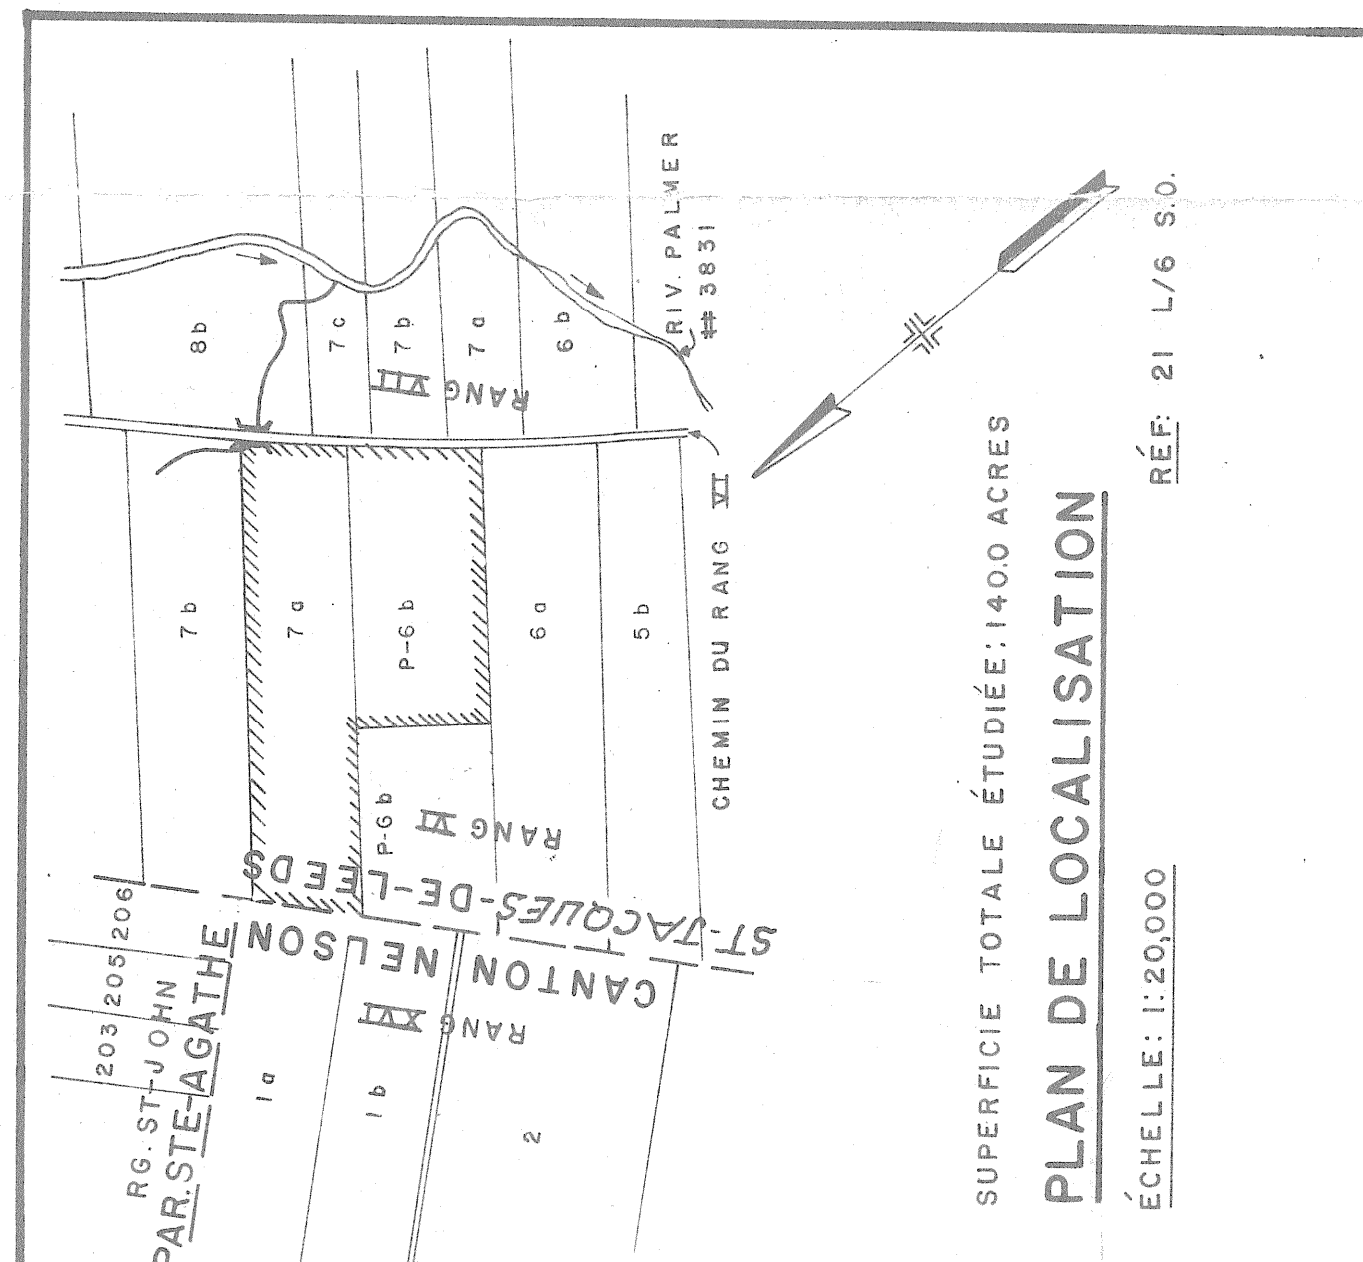


1978
Cell G = 285
G2 = 200
G4 = 325
Cell E = 845
E7 = 365
E5 = 495
E3 = 490
E1 = 435
3260 guide


DÉSIGNATION	DRAINS REQUIS				
	POTERIE	4"	6"	8"	10"
I					
J					
K					
L					
M					
N					
TOTAL					
GRAND TOTAL					

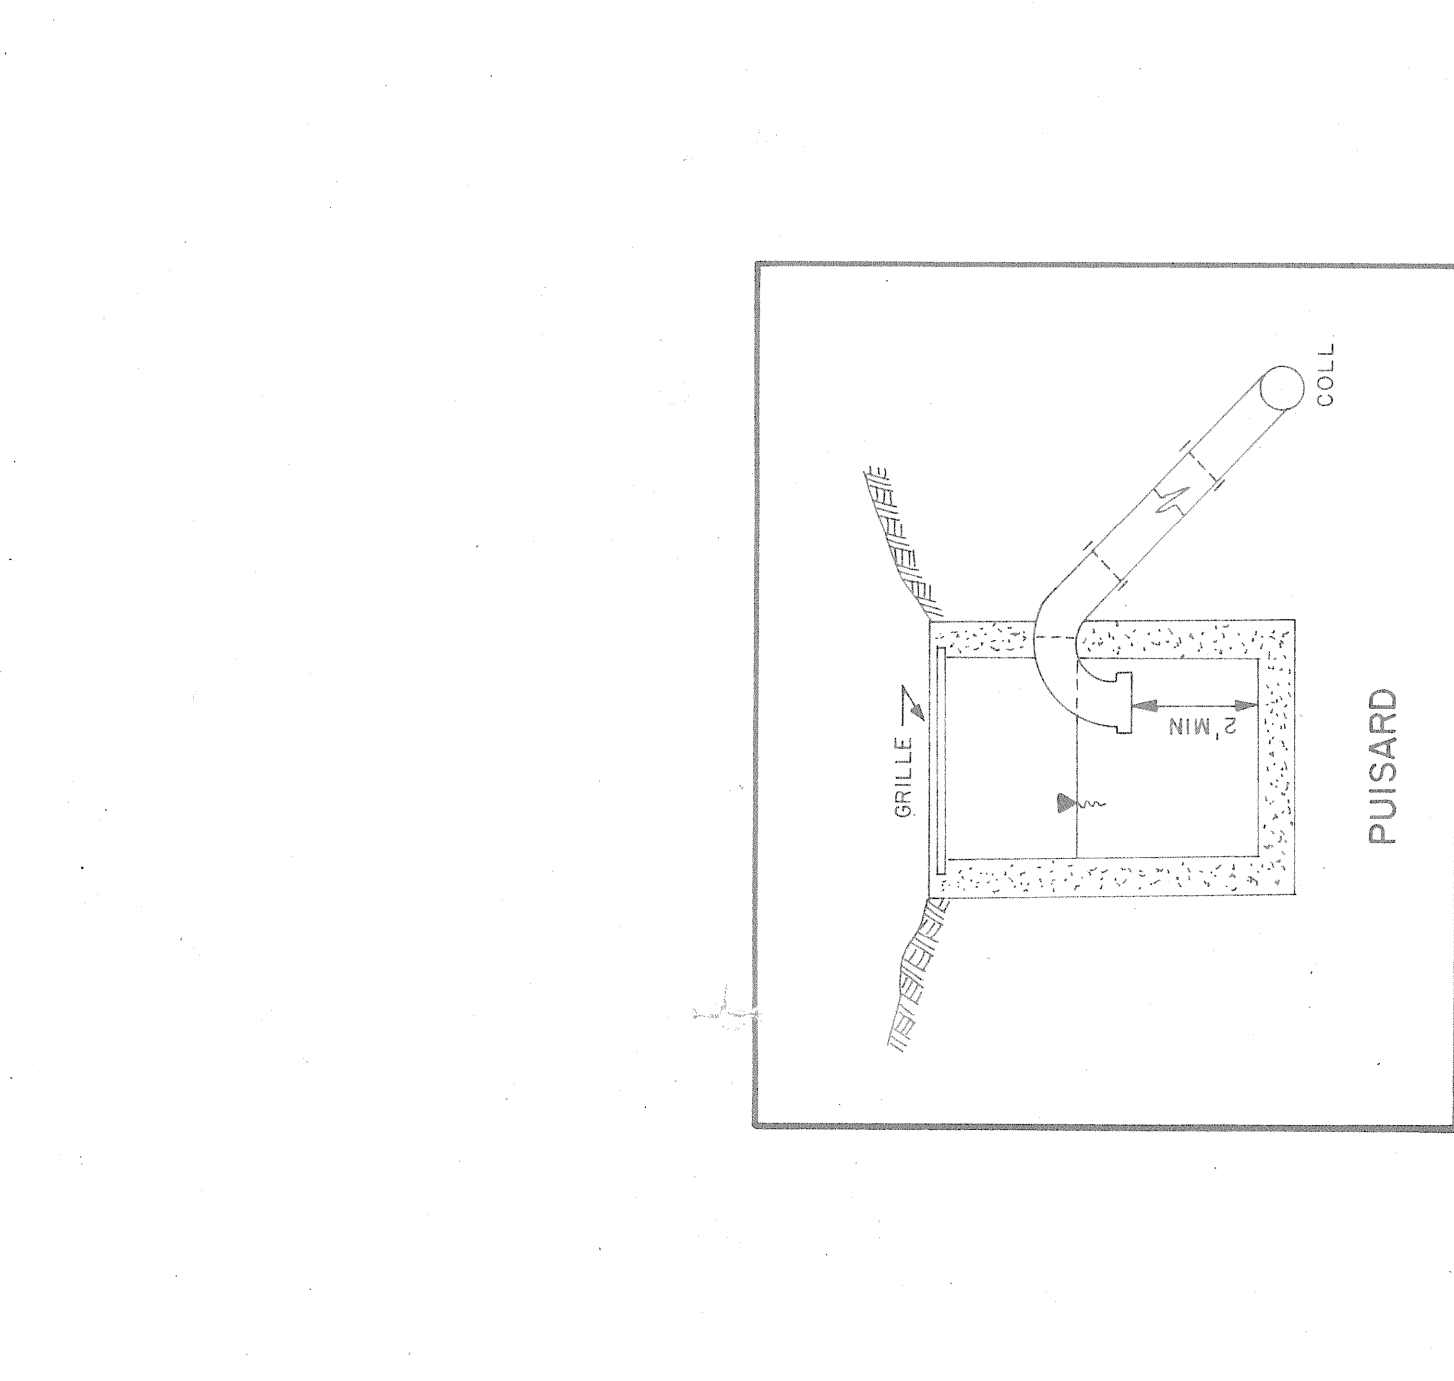


BOISÉ

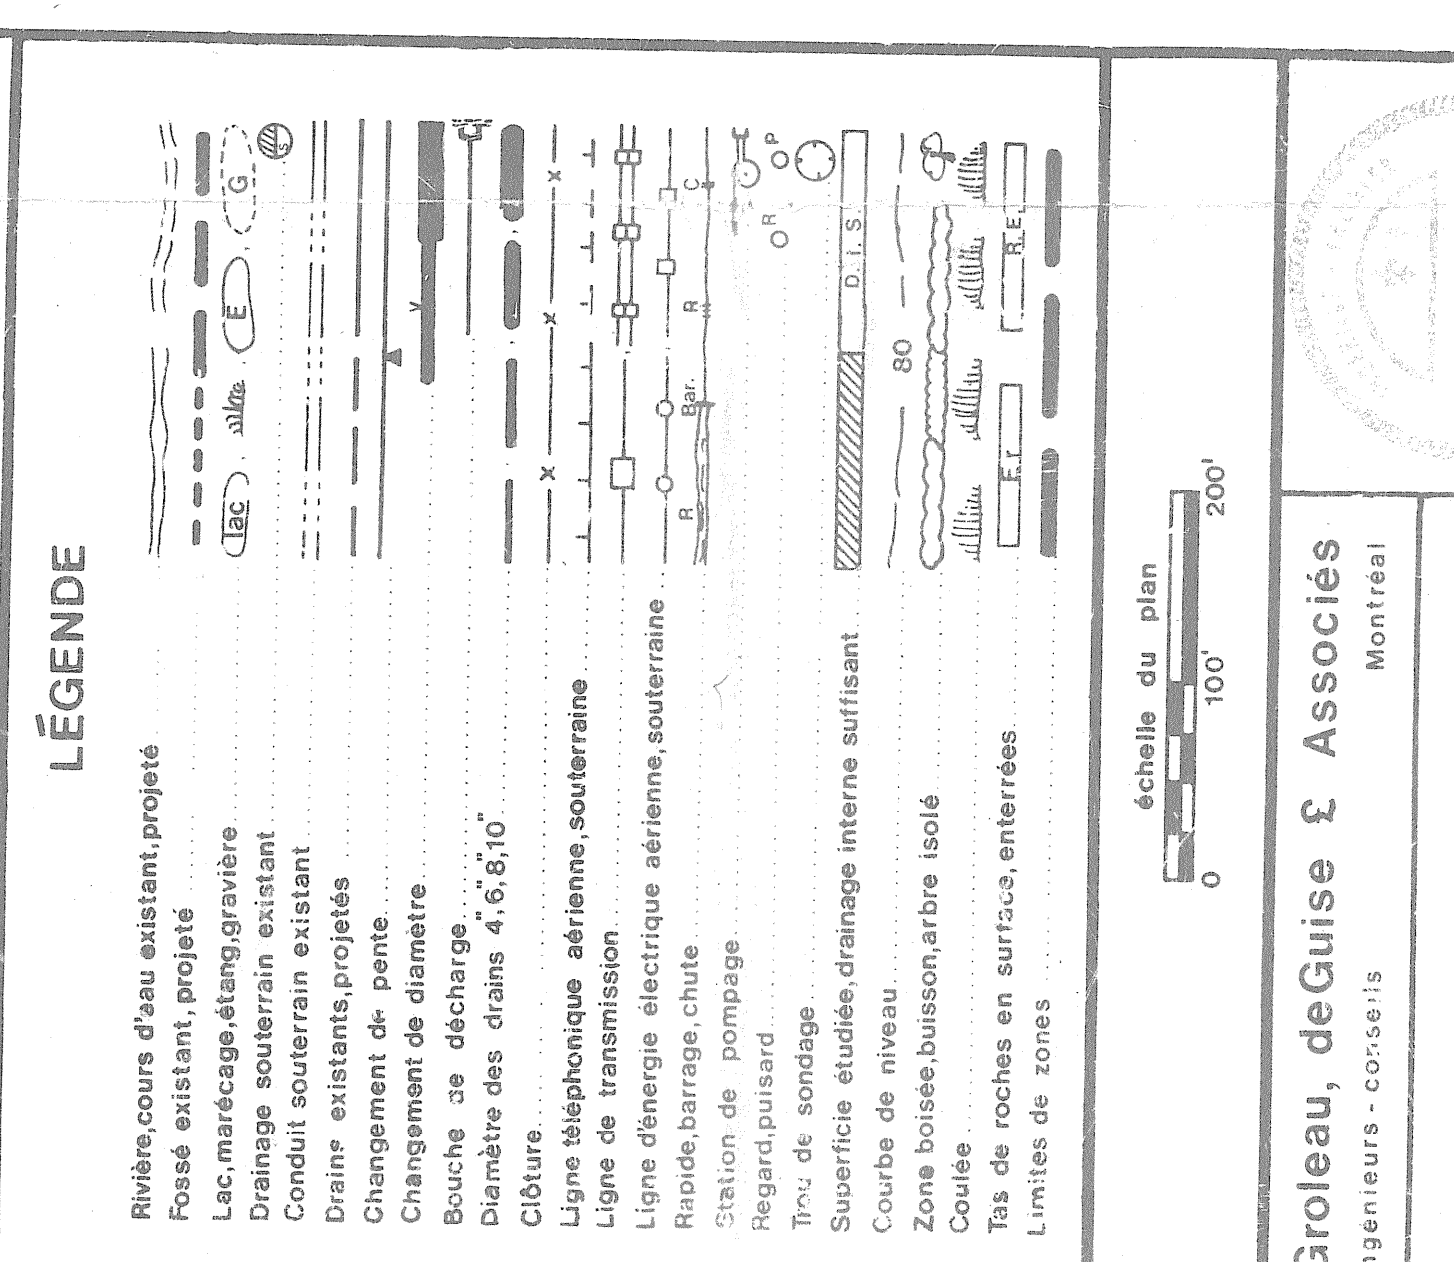


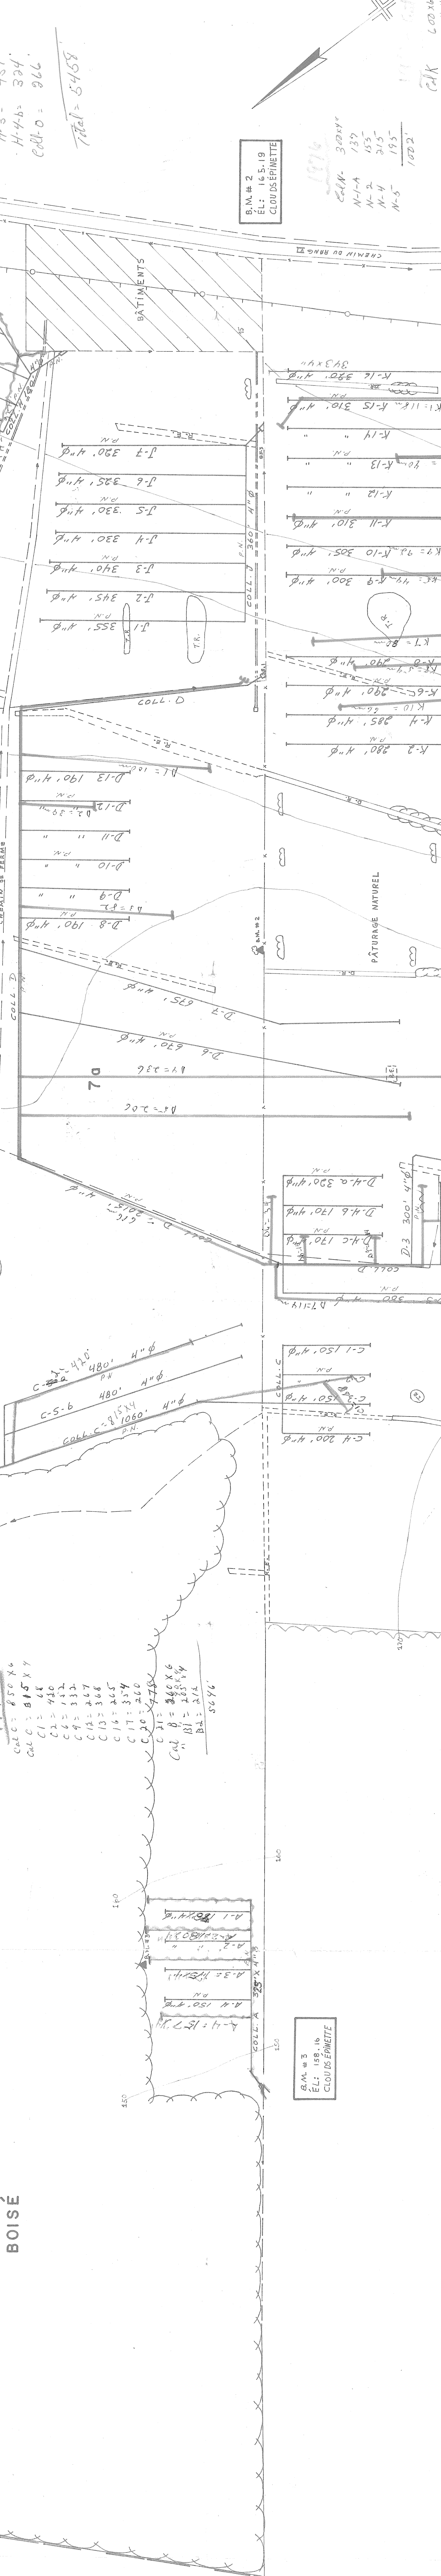

BOISÉ

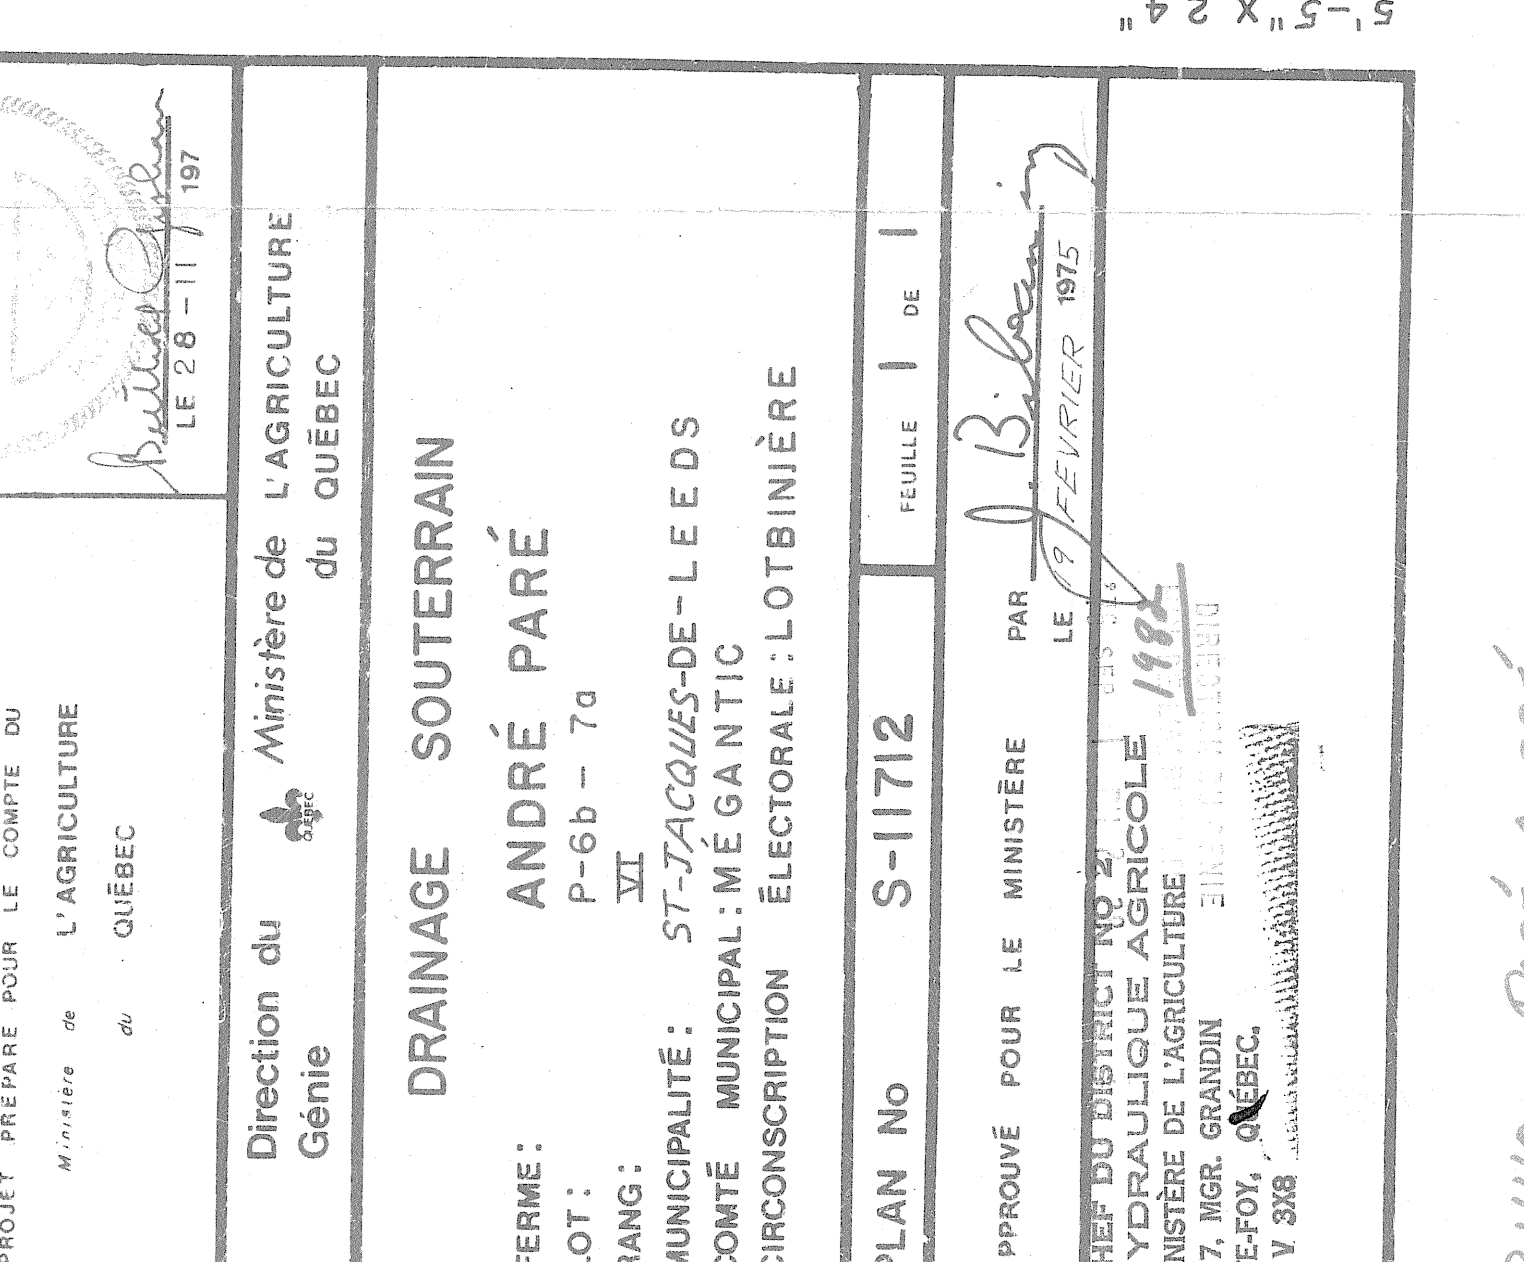


